



DO NOT SCALE FROM THIS DRAWING  
DRAWING TO BE READ IN CONJUNCTION WITH ALL OTHER ARCHITECTS  
AND ENGINEERS CONTRACT DRAWING & SPECIFICATIONS.  
ANY DISCREPANCIES MUST BE BROUGHT TO THE ATTENTION OF THE  
ARCHITECT IMMEDIATELY.  
THE CONTRACTOR MUST VERIFY ALL DIMENSIONS BY SITE  
MEASUREMENT BEFORE ORDERING MATERIALS OR MANUFACTURING  
COMPONENTS.  
SUBSTITUTE MATERIALS & PRODUCTS TO THOSE NAMED WILL BE  
ACCEPTABLE IF PROVEN TO BE OF EQUAL OR HIGHER PERFORMANCE  
AND NOT IN CONFLICT WITH OTHER ELEMENTS.

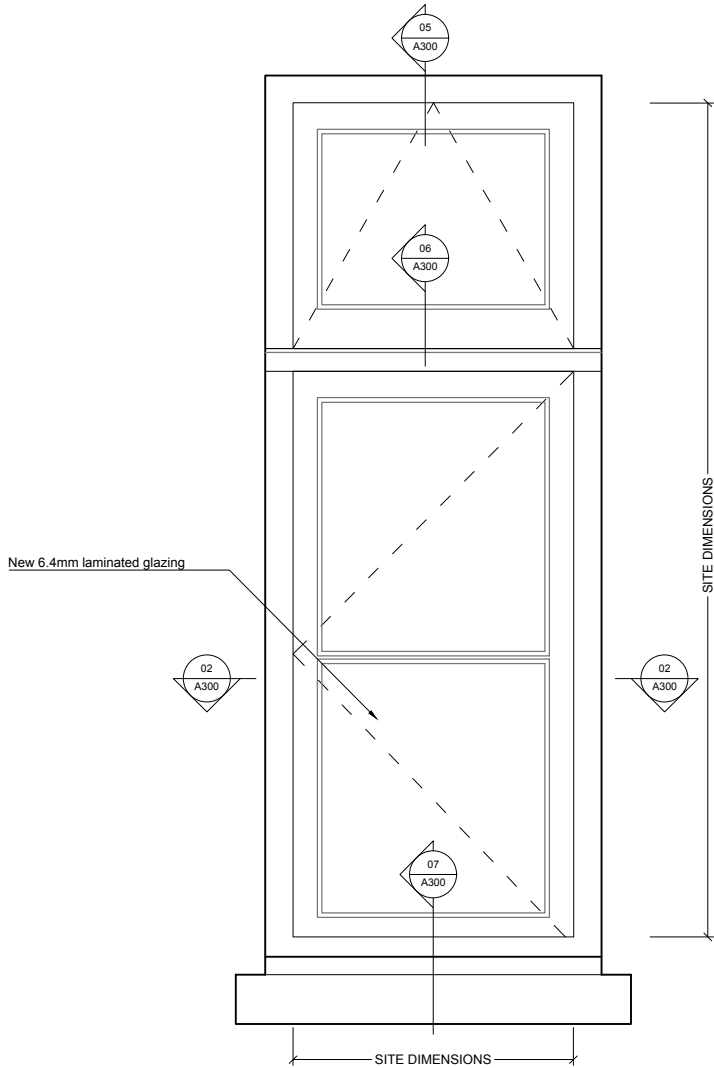


01 WINDOW TYPE 1A - EXTERNAL ELEVATION

1:10@A3,1:5@A1

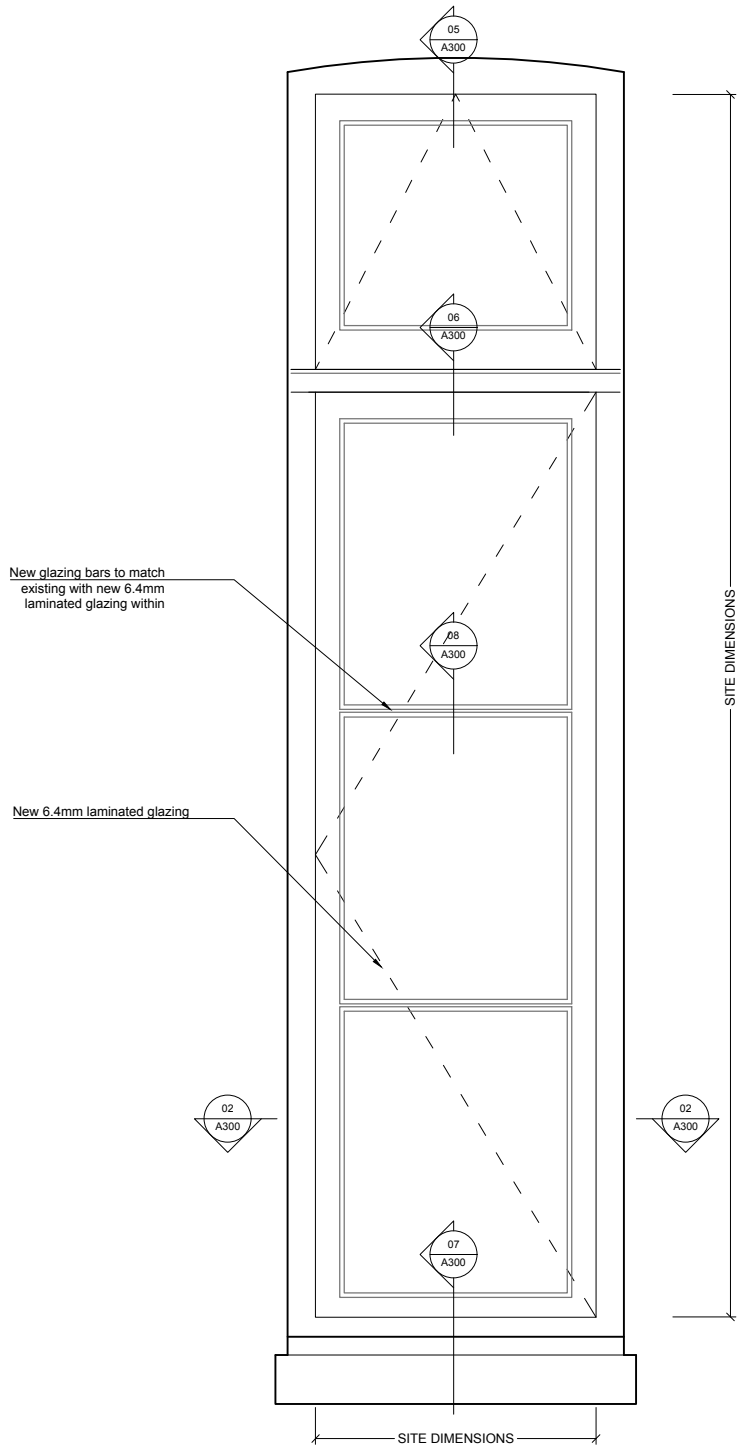


03 WINDOW TYPE 1B - EXTERNAL ELEVATION

1:10@A3,1:5@A1

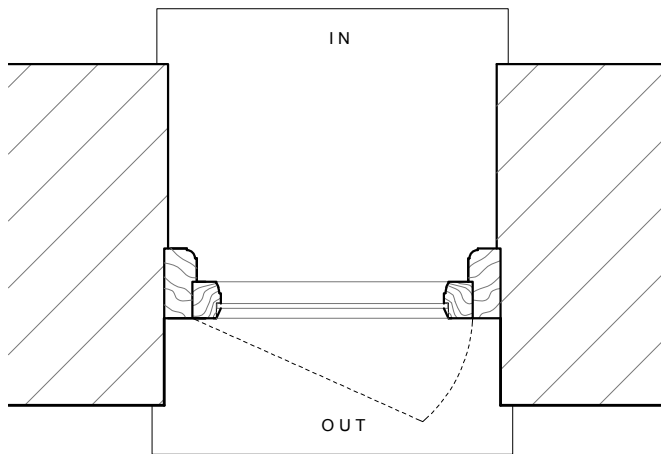


02 WINDOW TYPE 1A & 1B - JAMBS

1:10@A3,1:5@A1

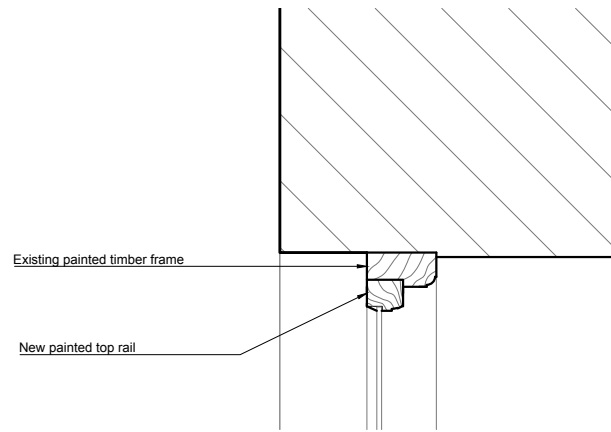


05 WINDOW TYPE 1A/B - HEAD

1:10@A3,1:5@A1

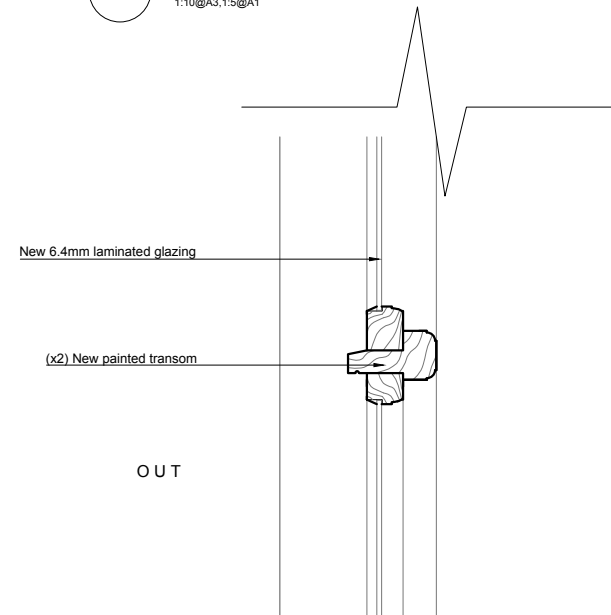


06 WINDOW TYPE 1A/B - TRANSOM

1:10@A3,1:5@A1

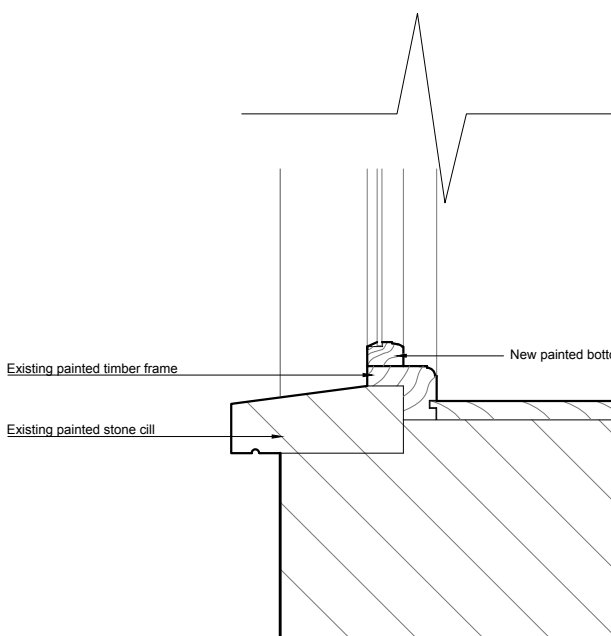

07 WINDOW TYPE 1A/B - CILL

1:10@A3,1:5@A1

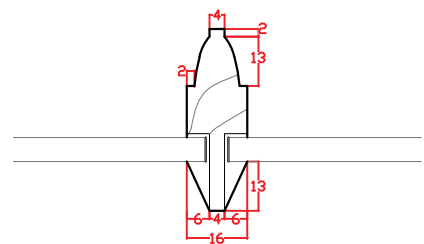

08 WINDOW TYPE 1A/B - GLAZING BAR

1:2@A3,1:1@A1

REV DATE DESCRIPTION


FOR PLANNING

JOB TITLE  
Keats Grove  
Hampstead  
DRAWING TITLE  
Window Type 1A and 1B  
Typical Casement Replacement  
JOB No. 546  
DWG No. A300  
SCALE (AT A1) 1:5@A1,1:10@A3  
DATE May17  
DRAWN BY RFB  
REV -


RICHARD GRIFFITHS ARCHITECTS

5 Maidstone Mews, 72-76 Borough High Street, London SE1 1GN  
T +44(0)20 7357 8788 | F +44(0)20 7403 7887  
E admin@rgarchitects.com | www.rgarchitects.com


0 100 200 300 400 500  
SCALE 1:5 (A1)  
SCALE 1:10 (A3)  
MILLIMETRES

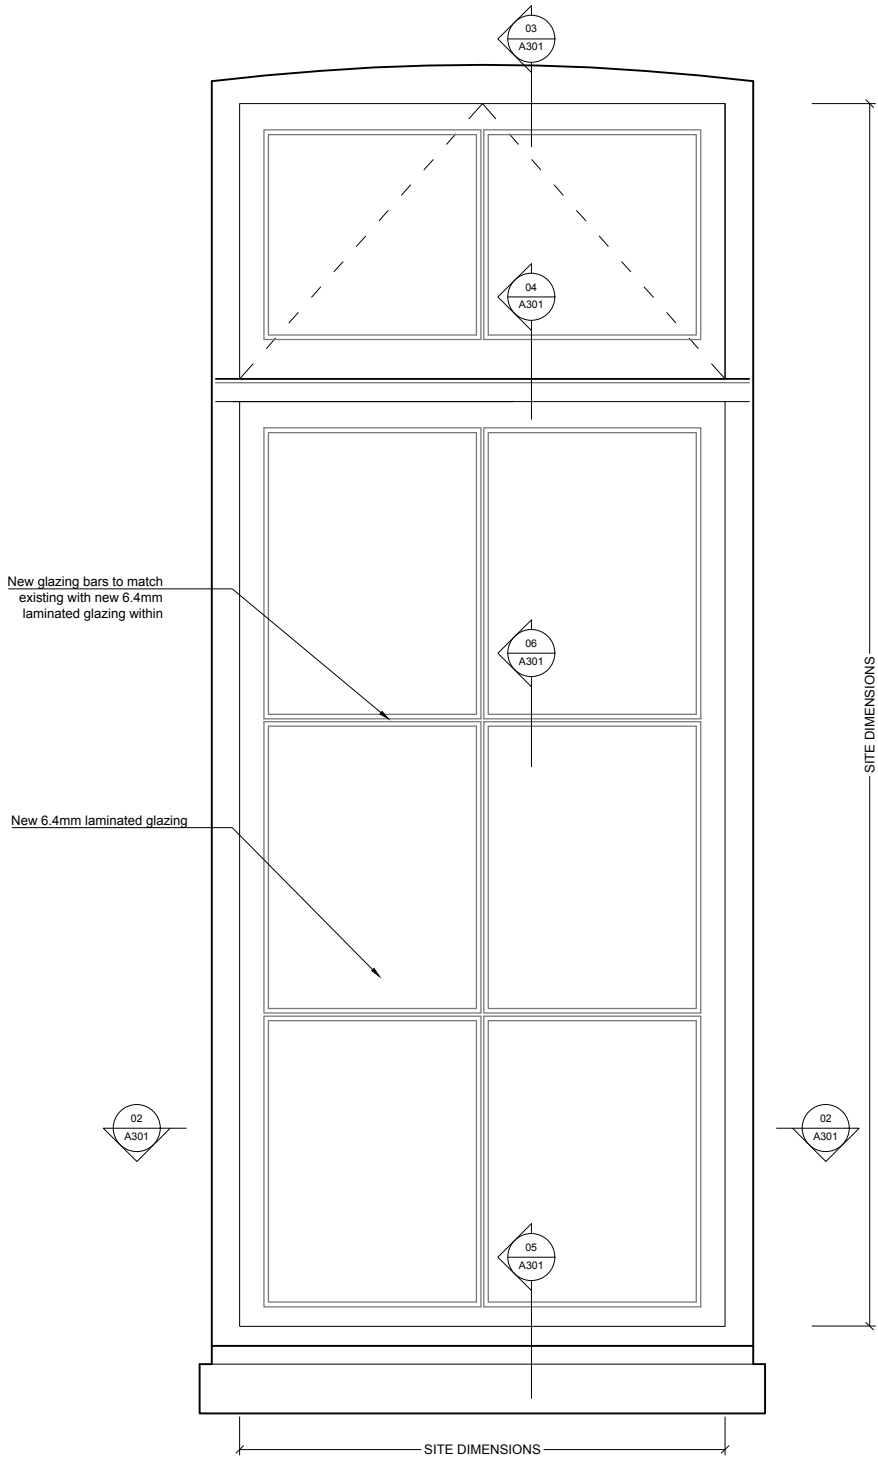


01 WINDOW TYPE 1C - EXTERNAL ELEVATION  
1:10@A3,1:5@A1

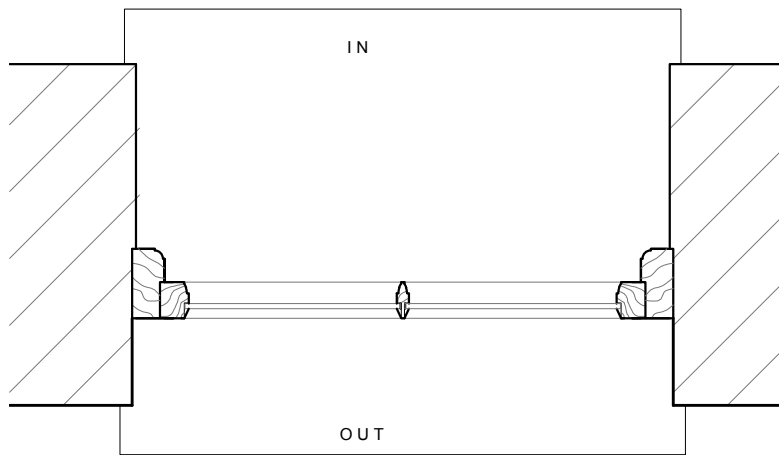


02 WINDOW TYPE 1C - JAMBS  
1:10@A3,1:5@A1

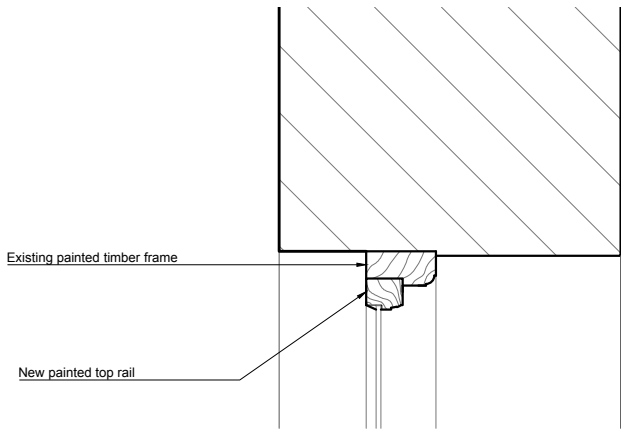

03 WINDOW TYPE 1C - HEAD  
1:10@A3,1:5@A1

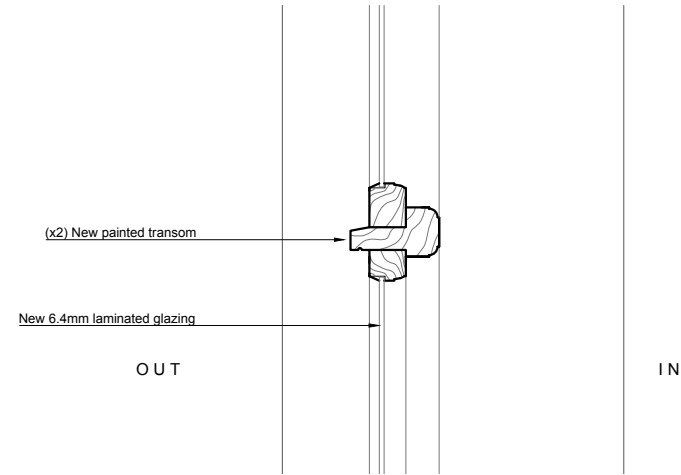


04 WINDOW TYPE 1C - TRANSOM  
1:10@A3,1:5@A1

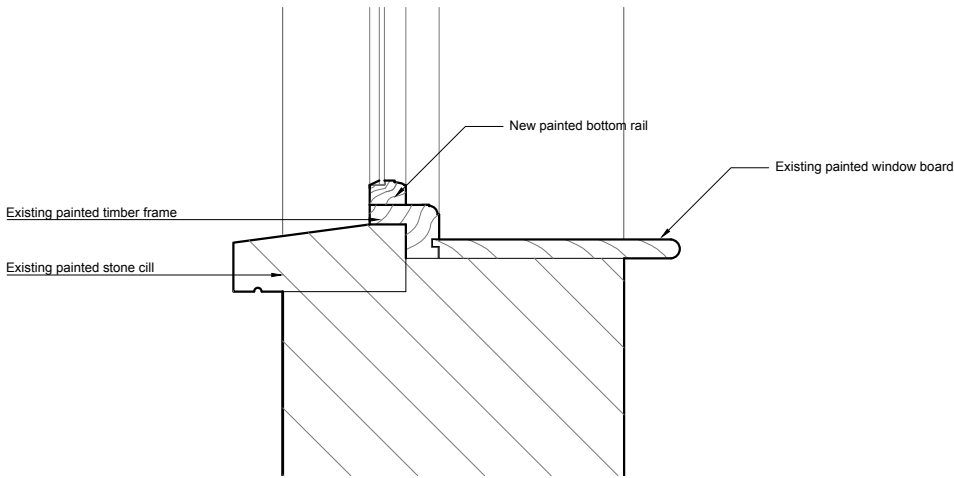

05 WINDOW TYPE 1C - CILL  
1:10@A3,1:5@A1

DO NOT SCALE FROM THIS DRAWING  
DRAWING TO BE READ IN CONJUNCTION WITH ALL OTHER ARCHITECTS  
AND ENGINEER'S CONTRACT DRAWING & SPECIFICATIONS.  
ANY DISCREPANCIES MUST BE BROUGHT TO THE ATTENTION OF THE  
ARCHITECT IMMEDIATELY.  
THE CONTRACTOR MUST VERIFY ALL DIMENSIONS BY SITE  
MEASUREMENT BEFORE ORDERING MATERIALS OR MANUFACTURING  
COMPONENTS.  
SUBSTITUTE MATERIALS & PRODUCTS TO THOSE NAMED WILL BE  
ACCEPTABLE IF PROVEN TO BE OF EQUAL OR HIGHER PERFORMANCE  
AND NOT IN CONFLICT WITH OTHER ELEMENTS.

WINDOWS	
1C	WGF-02

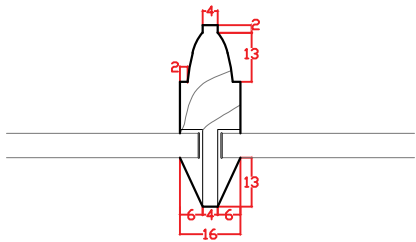


06 WINDOW TYPE 1C - GLAZING BAR  
1:2@A3,1:1@A1


REV	DATE	DESCRIPTION
-----	------	-------------

FOR PLANNING


JOB TITLE		
Keats Grove		
Hampstead		
DRAWING TITLE		
Window Type 1C		
Typical Casement Replacement		
JOB No.	DWG No.	REV.
546	A301	-
DRAWN BY	SCALE (AT A1)	DATE
RFB	1:5@A1,1:10@A3	May17

**RICHARD GRIFFITHS ARCHITECTS**  
5 Maidstone Mews, 72-76 Borough High Street, London SE1 1GN  
T +44(0)20 7357 8788 | F +44(0)20 7403 7887  
E admin@rgarchitects.com | www.rgarchitects.com

 


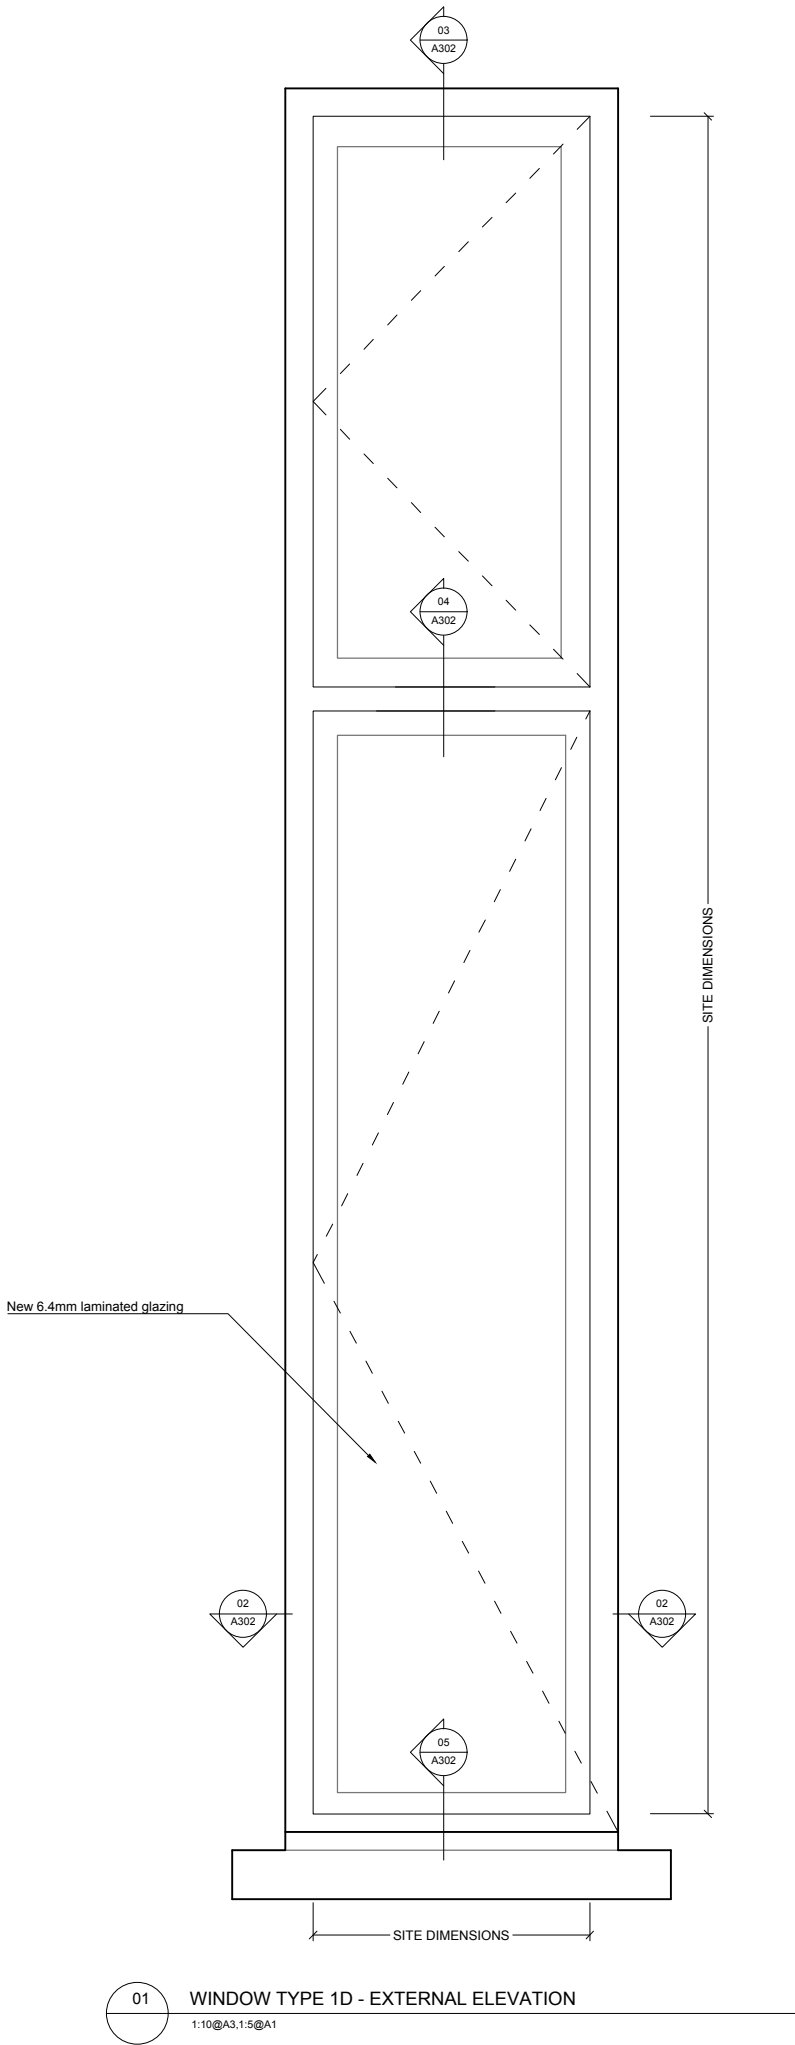


01 WINDOW TYPE 1D - EXTERNAL ELEVATION  
1:10@A3,1:5@A1

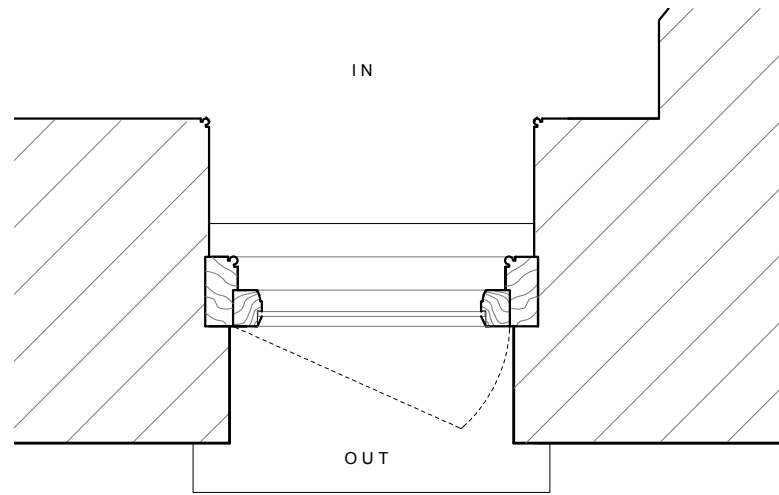


02 WINDOW TYPE 1D - JAMBS  
1:10@A3,1:5@A1

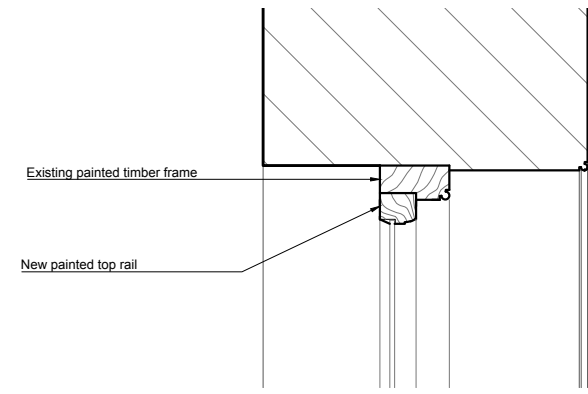

03 WINDOW TYPE 1D - HEAD  
1:10@A3,1:5@A1

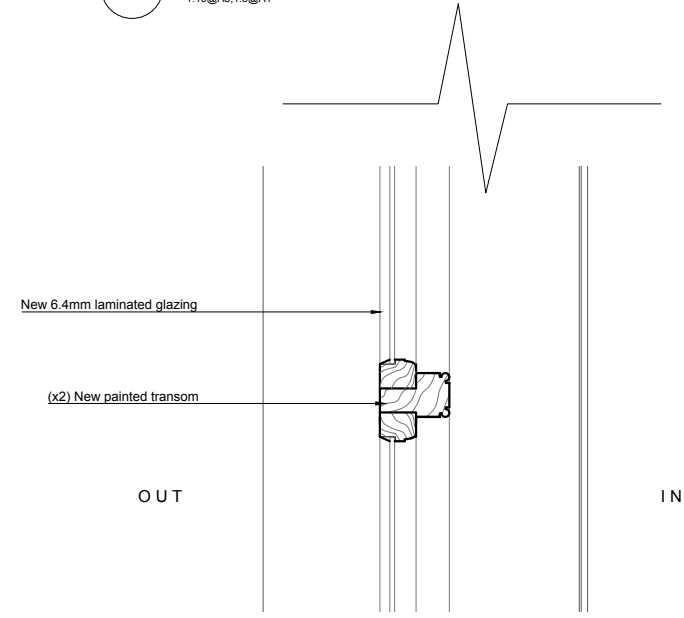

04 WINDOW TYPE 1D - TRANSOM  
1:10@A3,1:5@A1

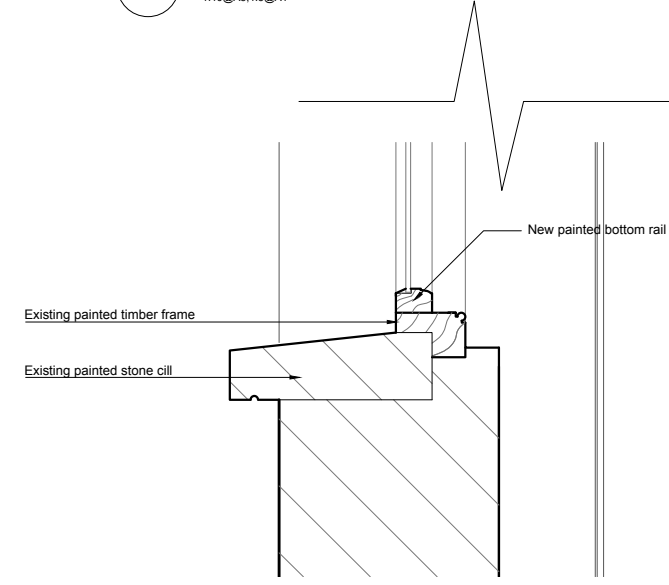


05 WINDOW TYPE 1D - CILL  
1:10@A3,1:5@A1

DO NOT SCALE FROM THIS DRAWING  
DRAWING TO BE READ IN CONJUNCTION WITH ALL OTHER ARCHITECTS  
AND ENGINEER'S CONTRACT DRAWING & SPECIFICATIONS.  
ANY DISCREPANCIES MUST BE BROUGHT TO THE ATTENTION OF THE  
ARCHITECT IMMEDIATELY.  
THE CONTRACTOR MUST VERIFY ALL DIMENSIONS BY SITE  
MEASUREMENT BEFORE ORDERING MATERIALS OR MANUFACTURING  
COMPONENTS.  
SUBSTITUTE MATERIALS & PRODUCTS TO THOSE NAMED WILL BE  
ACCEPTABLE IF PROVEN TO BE OF EQUAL OR HIGHER PERFORMANCE  
AND NOT IN CONFLICT WITH OTHER ELEMENTS.


WINDOWS		
1D	WGF-04	
	WGF-05	

REV	DATE	DESCRIPTION
FOR PLANNING		
JOB TITLE		
Keats Grove		
Hampstead		
DRAWING TITLE		
Window Type 1D		
Typical Casement Replacement		
JOB No	DWG No	REV
546	A302	-
DRAWN BY	SCALE (AT A1)	DATE
RFB	1:5@A1,1:10@A3	May17


**RICHARD GRIFFITHS ARCHITECTS**  
5 Maidstone Mews, 72-76 Borough High Street, London SE1 1GN  
T +44(0)20 7357 8788 | F +44(0)20 7403 7887  
E admin@rgarchitects.com | www.rgarchitects.com

 


DO NOT SCALE FROM THIS DRAWING  
DRAWING TO BE READ IN CONJUNCTION WITH ALL OTHER ARCHITECTS  
AND ENGINEERS CONTRACT DRAWING & SPECIFICATIONS.  
ANY DISCREPANCIES MUST BE BROUGHT TO THE ATTENTION OF THE  
ARCHITECT IMMEDIATELY.  
THE CONTRACTOR MUST VERIFY ALL DIMENSIONS BY SITE  
MEASUREMENT BEFORE ORDERING MATERIALS OR MANUFACTURING  
COMPONENTS.  
SUBSTITUTE MATERIALS & PRODUCTS TO THOSE NAMED WILL BE  
ACCEPTABLE IF PROVEN TO BE OF EQUAL OR HIGHER PERFORMANCE  
AND NOT IN CONFLICT WITH OTHER ELEMENTS.

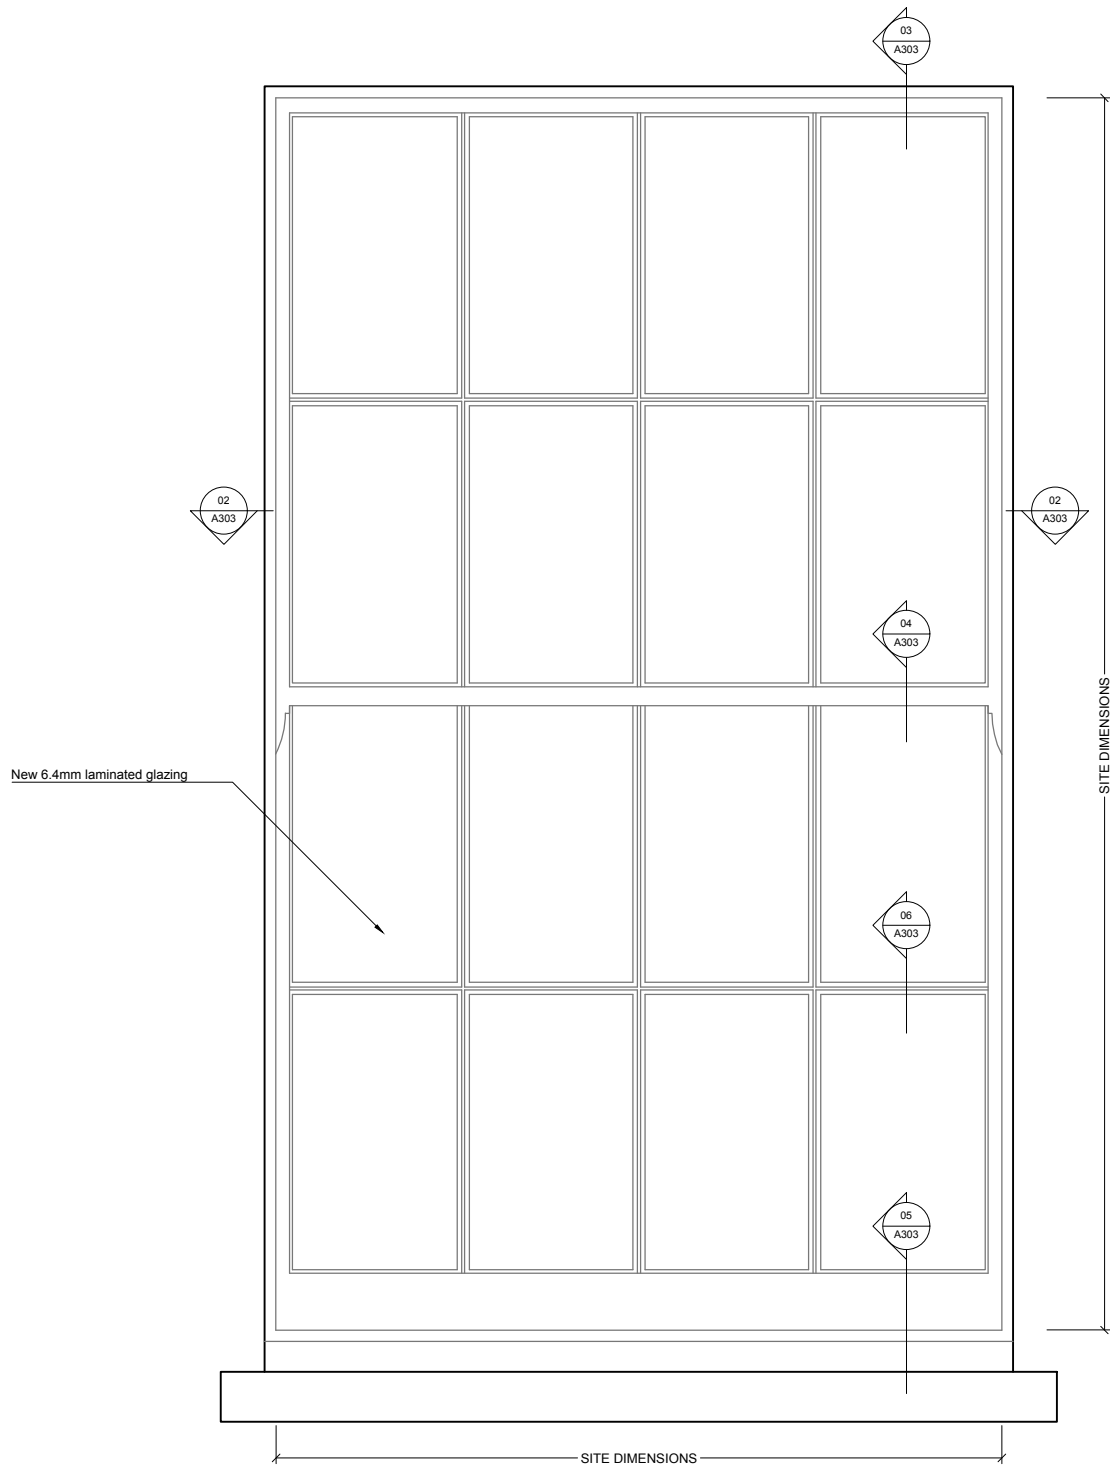


01 WINDOW TYPE 2A - EXTERNAL ELEVATION  
1:10@A3, 1:5@A1

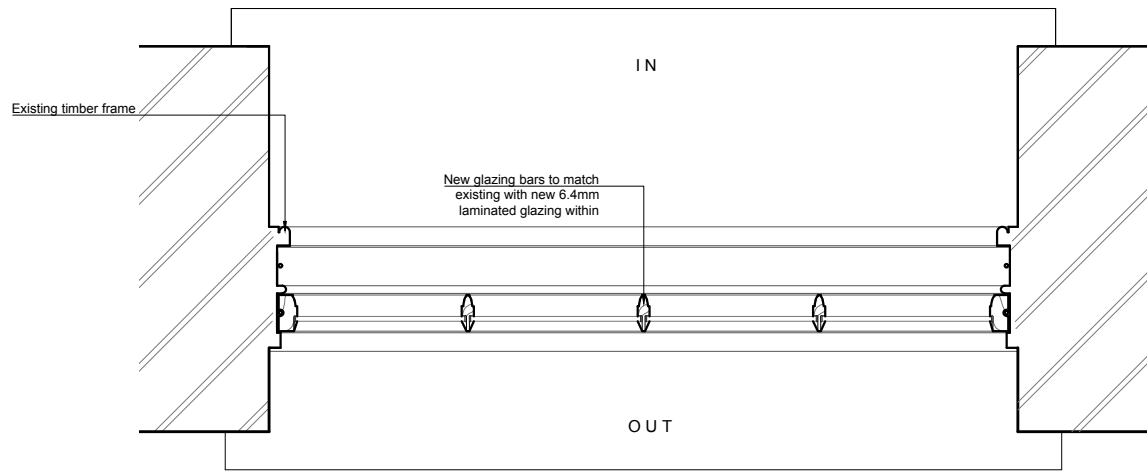


02 WINDOW TYPE 2A - SASH JAMBS  
1:10@A3, 1:5@A1

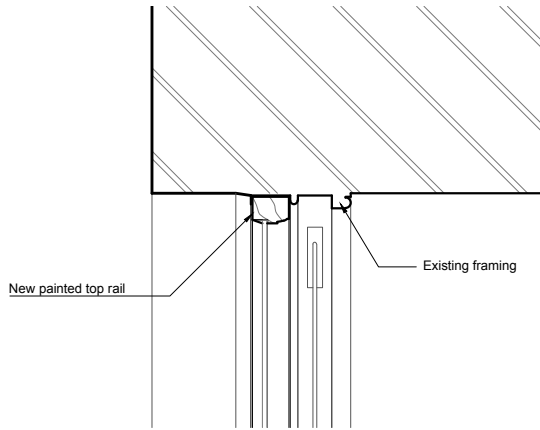


03 WINDOW TYPE 2A - HEAD  
1:10@A3, 1:5@A1

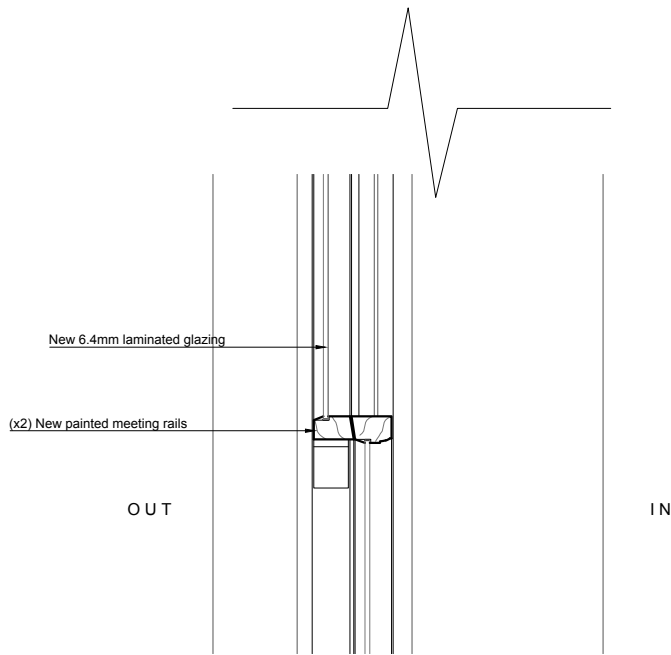


04 WINDOW TYPE 2A - MEETING RAIL  
1:10@A3, 1:5@A1

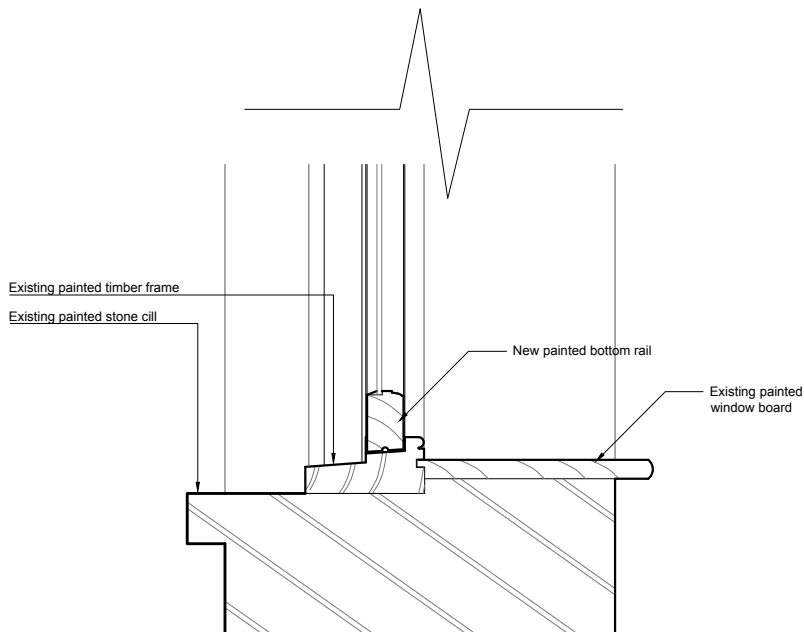

05 WINDOW TYPE 2A - CILL  
1:10@A3, 1:5@A1

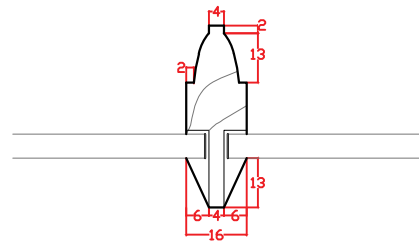

06 WINDOW TYPE 2A - GLAZING BAR  
1:2@A3, 1:1@A1

 


REV. DATE DESCRIPTION

FOR PLANNING


JOB TITLE  
Keats Grove  
Hampstead  
DRAWING TITLE  
Window Type 2A  
Typical Sash Replacement  
JOB NO.  
546  
DWG NO.  
A303  
REV.  
-  
DRAWN BY  
RFB  
SCALE (AT A1)  
1:5@A1, 1:10@A3  
DATE  
May17

RICHARD GRIFFITHS ARCHITECTS


5 Maidstone Mews, 72-76 Borough High Street, London SE1 1GN  
T +44(0)20 7357 8788 | F +44(0)20 7403 7887  
E admin@rgarchitects.com | www.rgarchitects.com

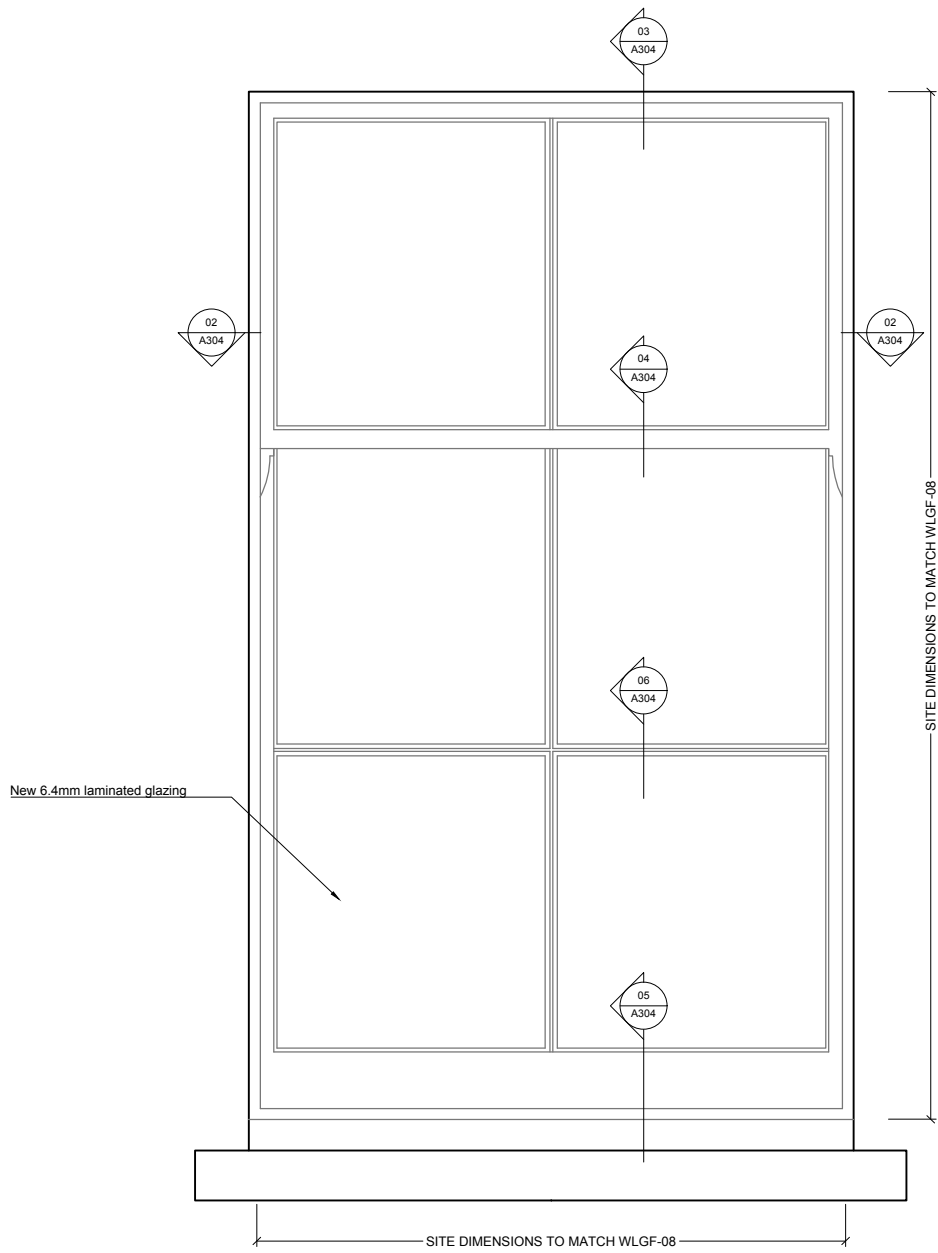


01 WINDOW TYPE 2B - EXTERNAL ELEVATION  
1:10@A3, 1:5@A1

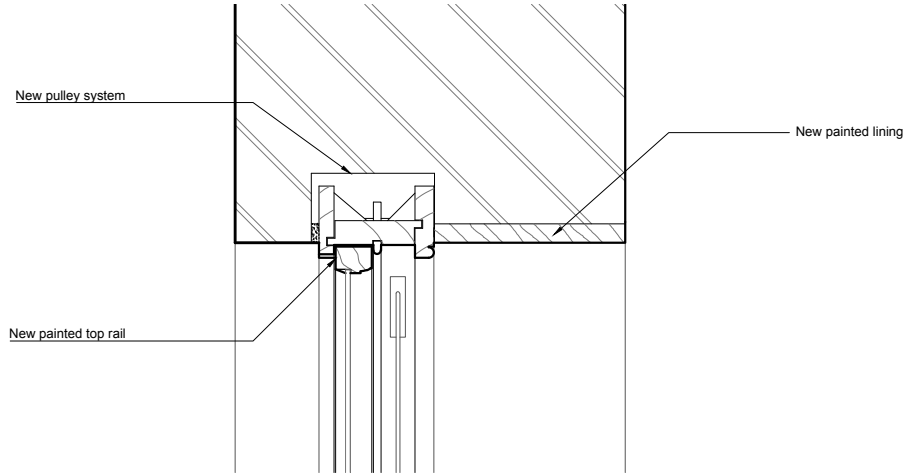


03 WINDOW TYPE 2B - HEAD  
1:10@A3, 1:5@A1

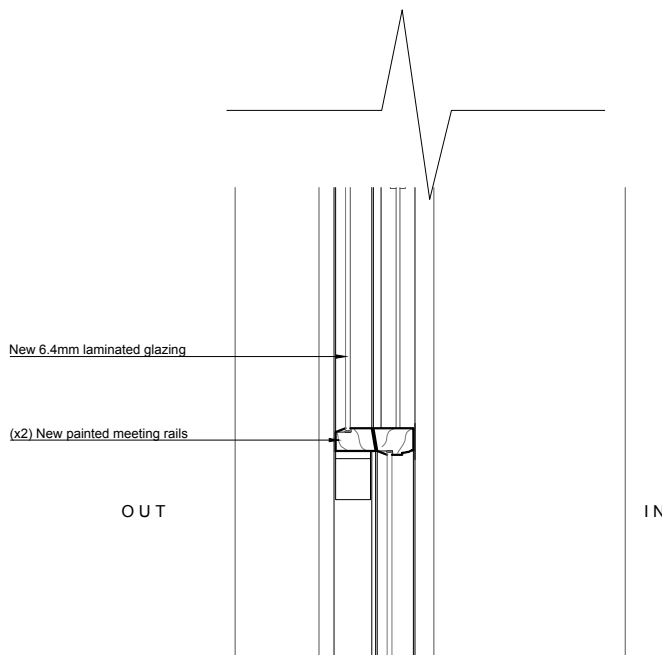


04 WINDOW TYPE 2B - MEETING RAIL  
1:10@A3, 1:5@A1

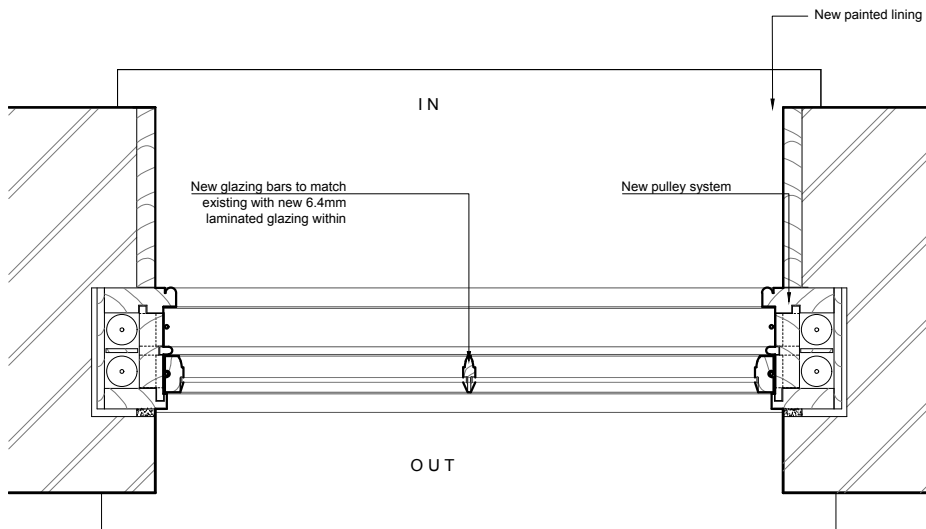


02 WINDOW TYPE 2B - JAMBS  
1:10@A3, 1:5@A1

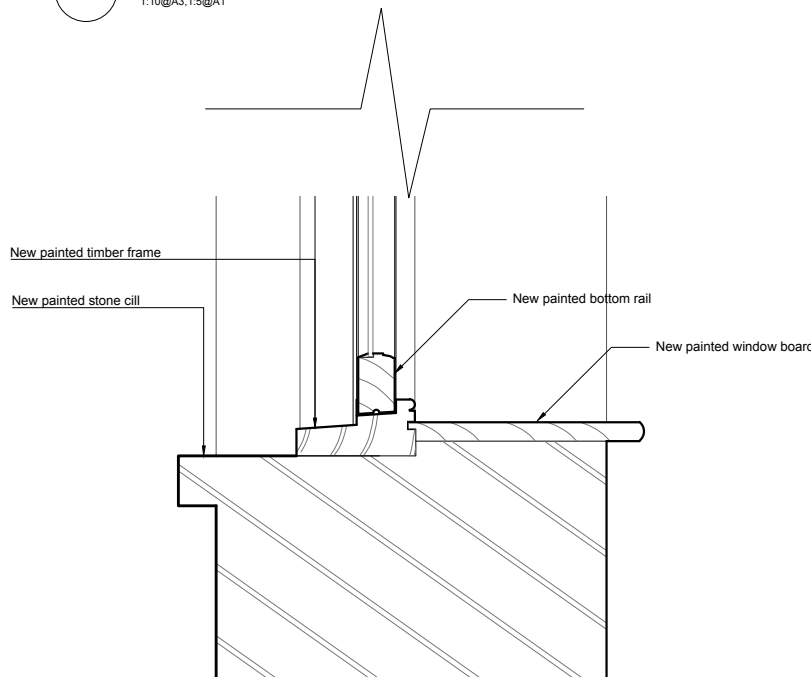

05 WINDOW TYPE 2B - CILL  
1:10@A3, 1:5@A1

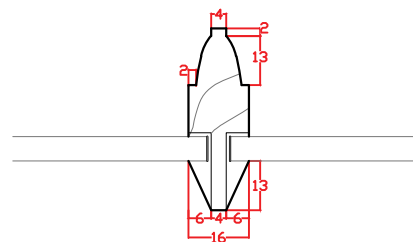

06 WINDOW TYPE 2B - GLAZING BAR  
1:2@A3, 1:1@A1

 

DO NOT SCALE FROM THIS DRAWING  
DRAWING TO BE READ IN CONJUNCTION WITH ALL OTHER ARCHITECTS  
AND ENGINEERS CONTRACT DRAWING & SPECIFICATIONS.  
ANY DISCREPANCIES MUST BE BROUGHT TO THE ATTENTION OF THE  
ARCHITECT IMMEDIATELY.  
THE CONTRACTOR MUST VERIFY ALL DIMENSIONS BY SITE  
MEASUREMENT BEFORE ORDERING MATERIALS OR MANUFACTURING  
COMPONENTS.  
SUBSTITUTE MATERIALS & PRODUCTS TO THOSE NAMED WILL BE  
ACCEPTABLE IF PROVEN TO BE OF EQUAL OR HIGHER PERFORMANCE  
AND NOT IN CONFLICT WITH OTHER ELEMENTS.

WINDOWS	
2B	WLGF-13


REV. DATE DESCRIPTION

FOR PLANNING


JOB TITLE  
Keats Grove  
Hampstead  
DRAWING TITLE  
Window Type 2B  
New LGF Sash  
JOB No. 546  
DWG No. A304  
SCALE (AT A1) 1:5@A1, 1:10@A3  
DRAWN BY RFB  
REV. -  
DATE Dec17

**RICHARD GRIFFITHS ARCHITECTS**  
5 Maldstone Mews, 72-76 Borough High Street, London SE1 1GN  
T +44(0)20 7357 8788 | F +44(0)20 7403 7887  
E admin@rgarchitects.com | www.rgarchitects.com


DO NOT SCALE FROM THIS DRAWING  
DRAWING TO BE READ IN CONJUNCTION WITH ALL OTHER ARCHITECTS  
AND ENGINEERS CONTRACT DRAWING & SPECIFICATIONS.  
ANY DISCREPANCIES MUST BE BROUGHT TO THE ATTENTION OF THE  
ARCHITECT IMMEDIATELY.  
THE CONTRACTOR MUST VERIFY ALL DIMENSIONS BY SITE  
MEASUREMENT BEFORE ORDERING MATERIALS OR MANUFACTURING  
COMPONENTS.  
SUBSTITUTE MATERIALS & PRODUCTS TO THOSE NAMED WILL BE  
ACCEPTABLE IF PROVEN TO BE OF EQUAL OR HIGHER PERFORMANCE  
AND NOT IN CONFLICT WITH OTHER ELEMENTS.

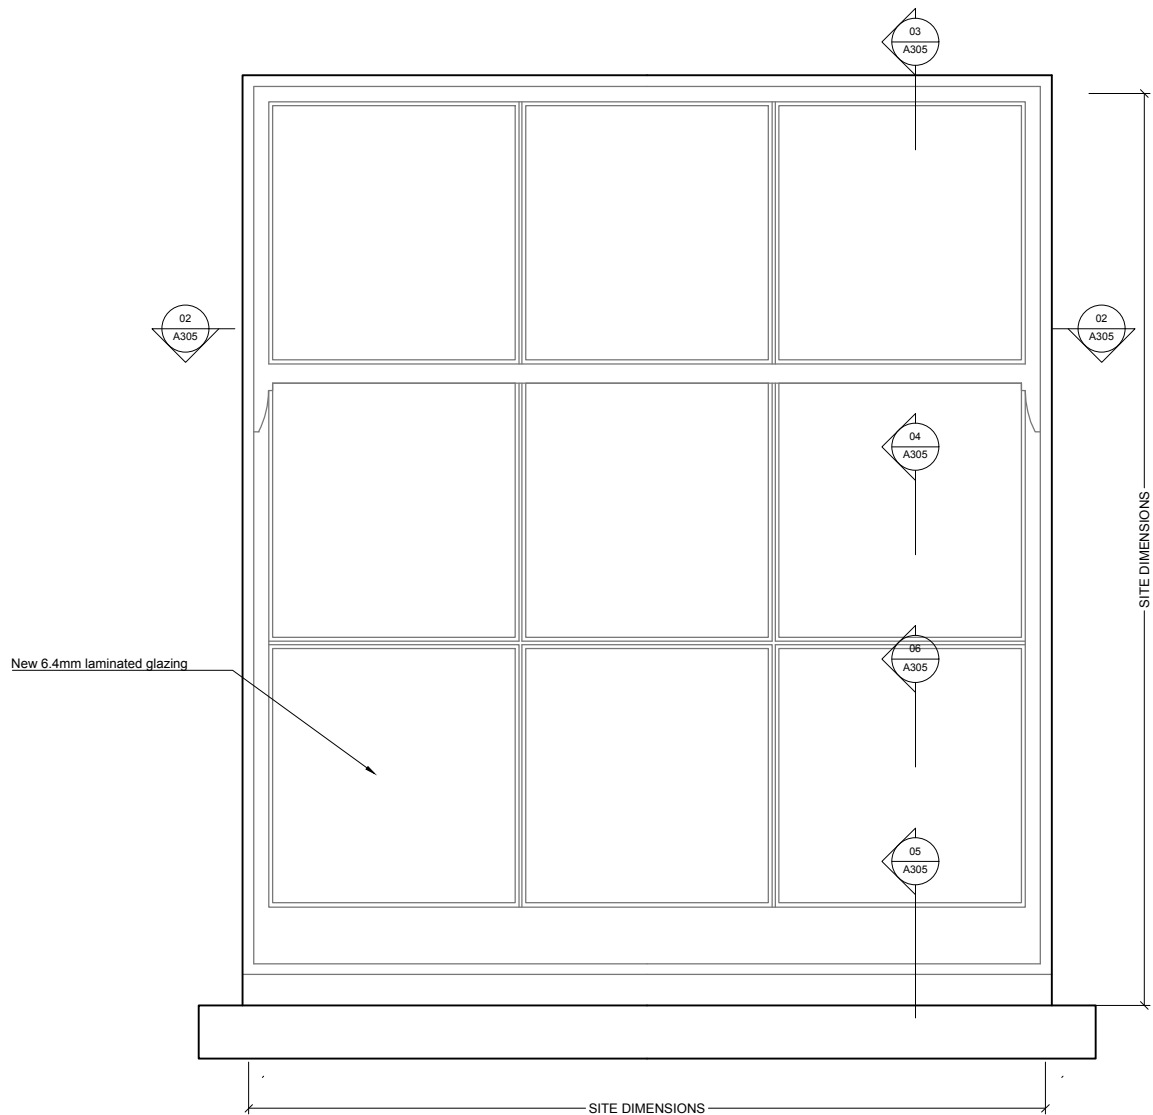


01 WINDOW TYPE 2C - EXTERNAL ELEVATION  
1:10@A3,1:5@A1

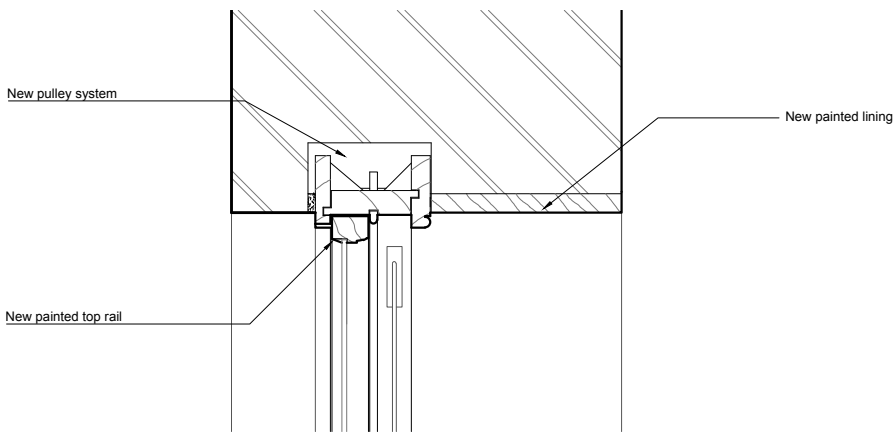


03 WINDOW TYPE 2C - HEAD  
1:10@A3,1:5@A1

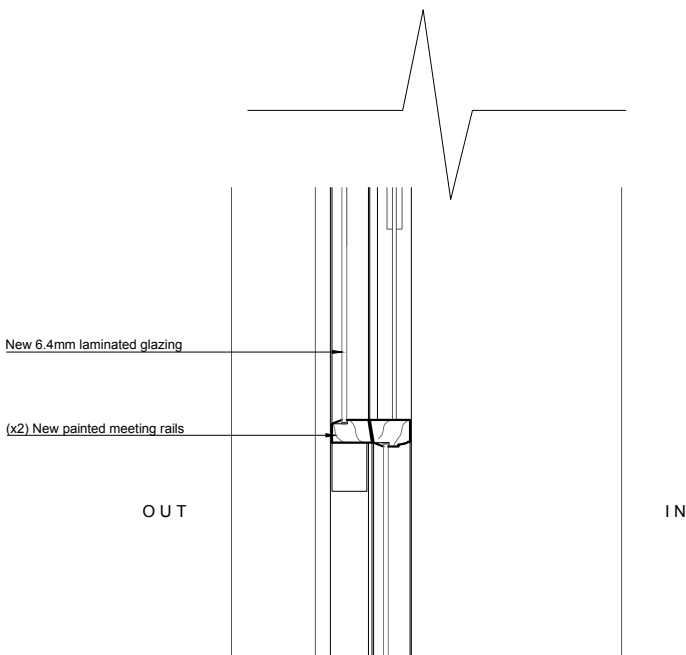


04 WINDOW TYPE 2C - MEETING RAIL  
1:10@A3,1:5@A1

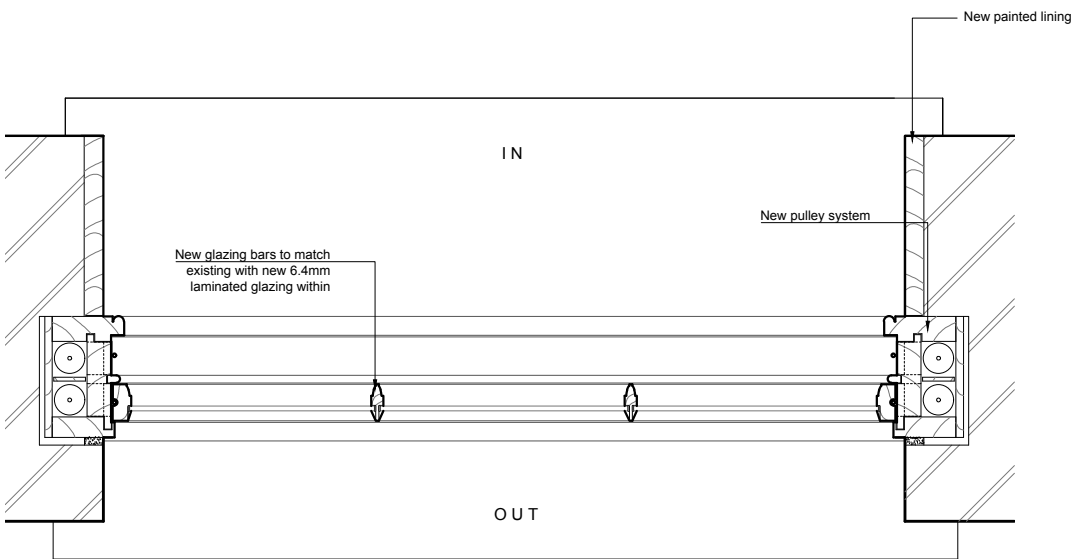


02 WINDOW TYPE 2C - SASH JAMBS  
1:10@A3,1:5@A1

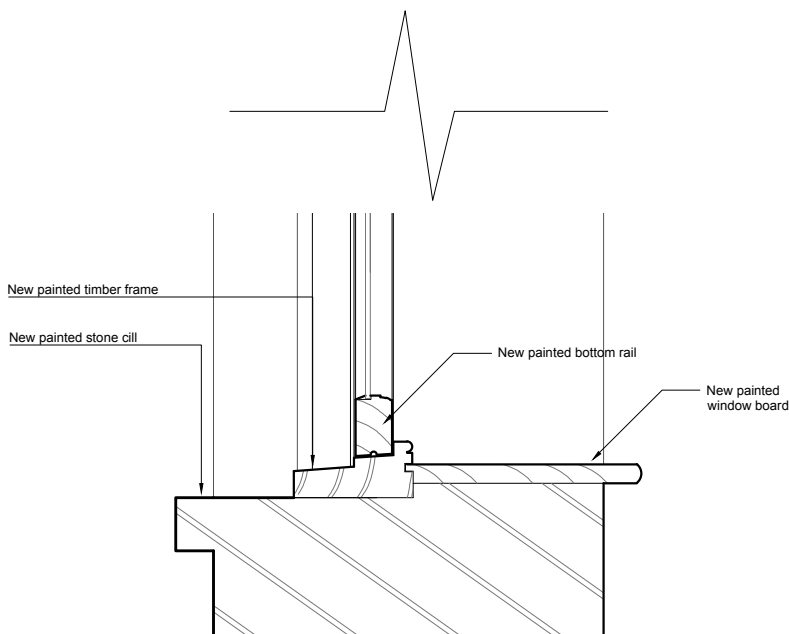

05 WINDOW TYPE 2C - CILL  
1:10@A3,1:5@A1

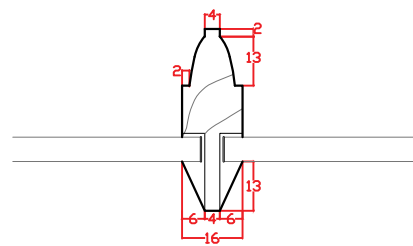

06 WINDOW TYPE 2C - GLAZING BAR  
1:2@A3,1:1@A1

 

WINDOWS	
2C	WSF-12


REV. DATE DESCRIPTION

FOR PLANNING


JOB TITLE  
Keats Grove  
Hampstead  
DRAWING TITLE  
Window Type 2C  
New 2F North Elevation Sash  
JOB No. 546  
DWG No. A305  
SCALE (AT A1) 1:5@A1,1:10@A3  
DRAWN BY RFB  
DATE Dec17  
REV -

**RICHARD GRIFFITHS ARCHITECTS**  
5 Maidstone Mews, 72-76 Borough High Street, London SE1 1GN  
T +44(0)20 7357 8788 | F +44(0)20 7403 7887  
E admin@rgarchitects.com | www.rgarchitects.com


DO NOT SCALE FROM THIS DRAWING  
DRAWING TO BE READ IN CONJUNCTION WITH ALL OTHER ARCHITECTS  
AND ENGINEERS CONTRACT DRAWING & SPECIFICATIONS.  
ANY DISCREPANCIES MUST BE BROUGHT TO THE ATTENTION OF THE  
ARCHITECT IMMEDIATELY.  
THE CONTRACTOR MUST VERIFY ALL DIMENSIONS BY SITE  
MEASUREMENT BEFORE ORDERING MATERIALS OR MANUFACTURING  
COMPONENTS.  
SUBSTITUTE MATERIALS & PRODUCTS TO THOSE NAMED WILL BE  
ACCEPTABLE IF PROVEN TO BE OF EQUAL OR HIGHER PERFORMANCE  
AND NOT IN CONFLICT WITH OTHER ELEMENTS.

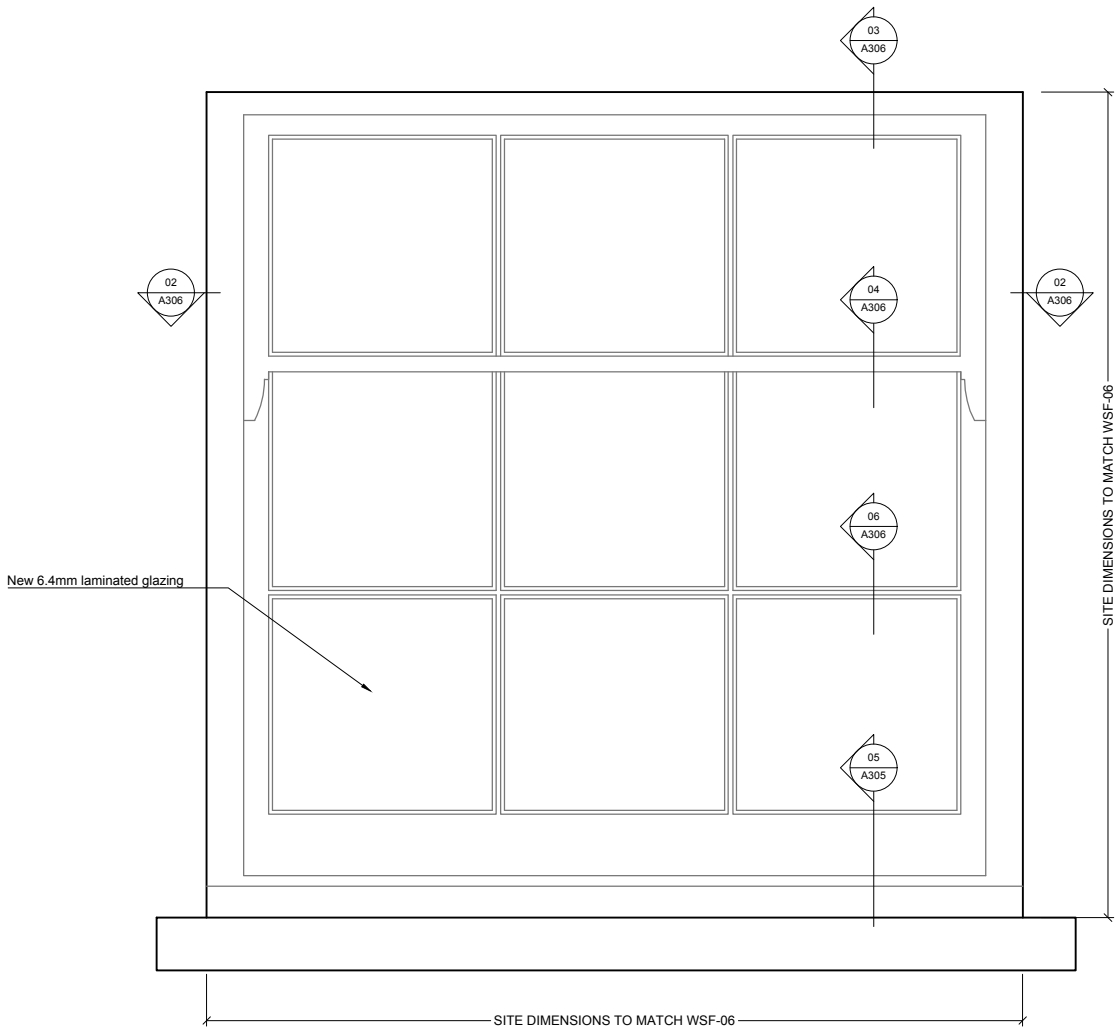


01 WINDOW TYPE 2D - EXTERNAL ELEVATION  
1:10@A3,1:5@A1

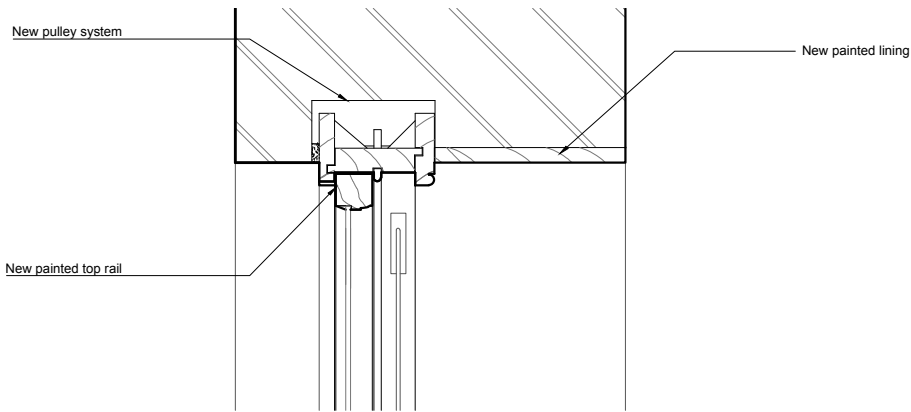


03 WINDOW TYPE 2D - HEAD  
1:10@A3,1:5@A1

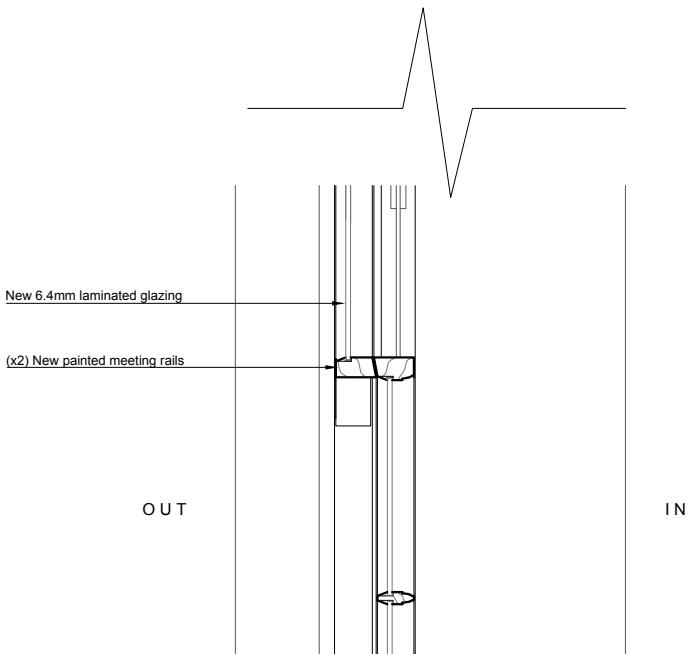


04 WINDOW TYPE 2D - MEETING RAIL  
1:10@A3,1:5@A1

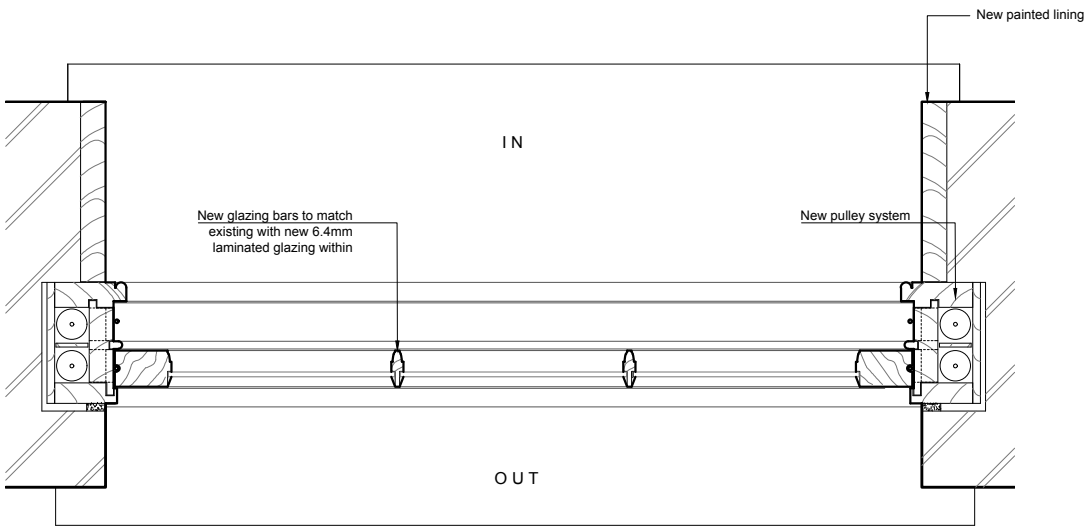


02 WINDOW TYPE 2D - SASH JAMBS  
1:10@A3,1:5@A1

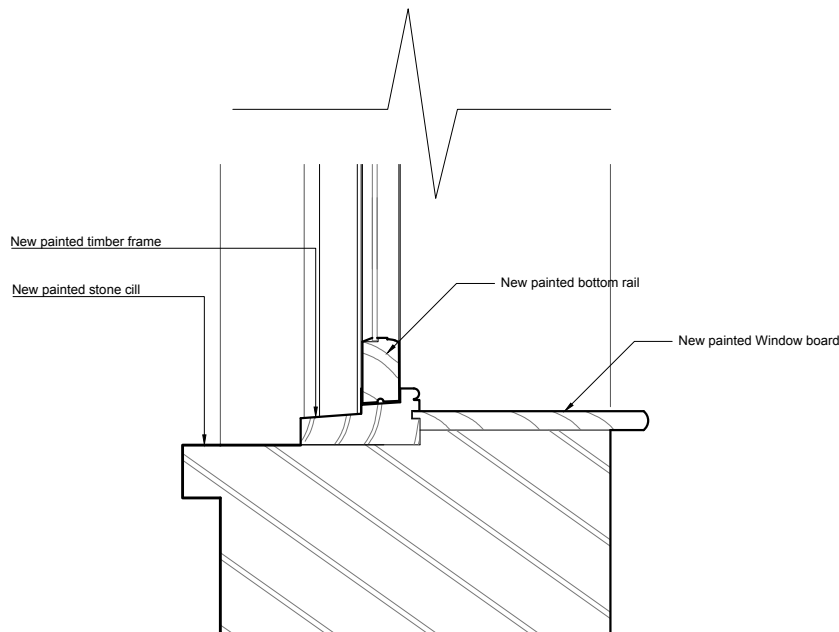

05 WINDOW TYPE 2D - CILL  
1:10@A3,1:5@A1

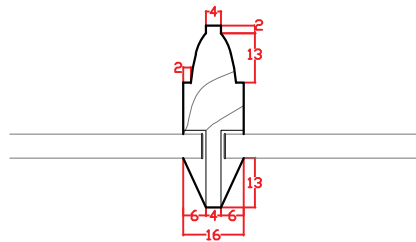

06 WINDOW TYPE 2D - GLAZING BAR  
1:2@A3,1:1@A1

 


WINDOWS	
2D	WSF-04
	WSF-05


REV. DATE DESCRIPTION

FOR PLANNING


JOB TITLE  
Keats Grove  
Hampstead  
DRAWING TITLE  
Window Type 2D  
New 2F South Elevation Sashes  
JOB No. 546  
DWG No. A306  
SCALE (AT A1) 1:5@A1,1:10@A3  
DRAWN BY RFB  
DATE Dec17  
REV -  
E admin@rgarchitects.com | www.rgarchitects.com  
5 Maldstone Mews, 72-76 Borough High Street, London SE1 1GN  
T +44(0)20 7357 8788 | F +44(0)20 7403 7887  
RICHARD GRIFFITHS ARCHITECTS

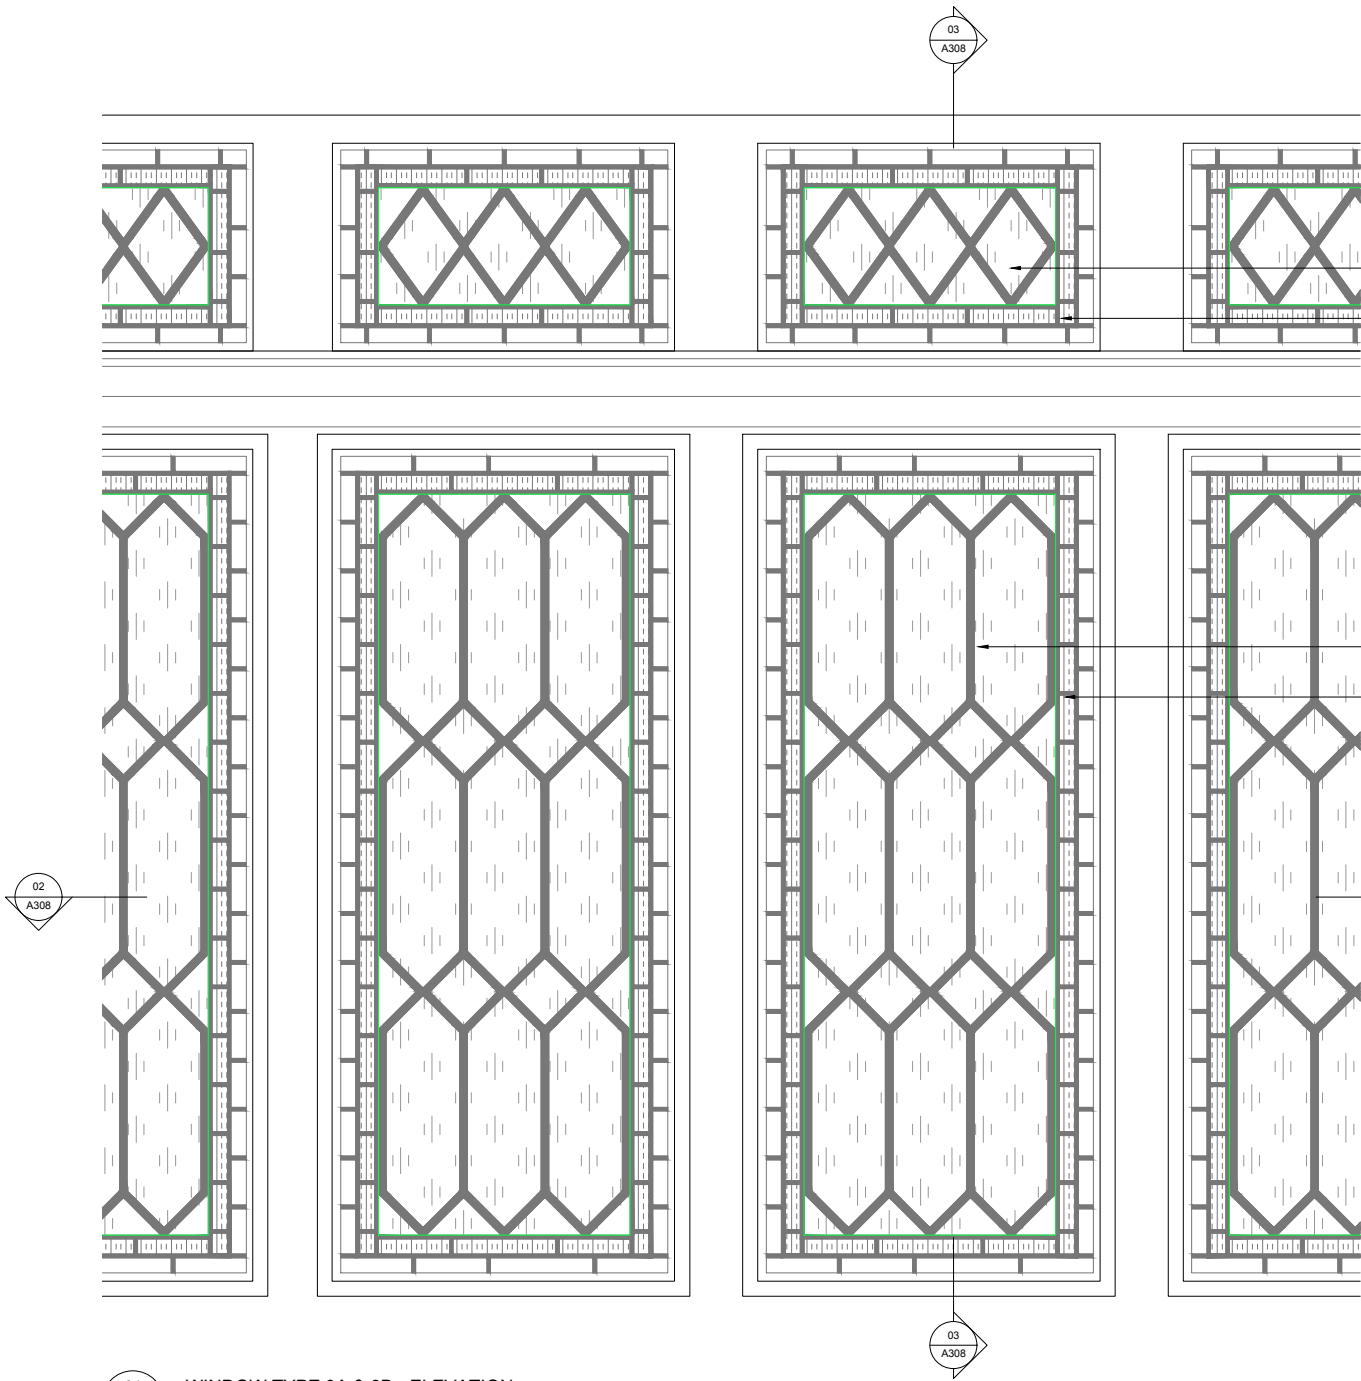

01 WINDOW TYPE 3A & 3B - ELEVATION  
1:40@A3, 1:20@A1

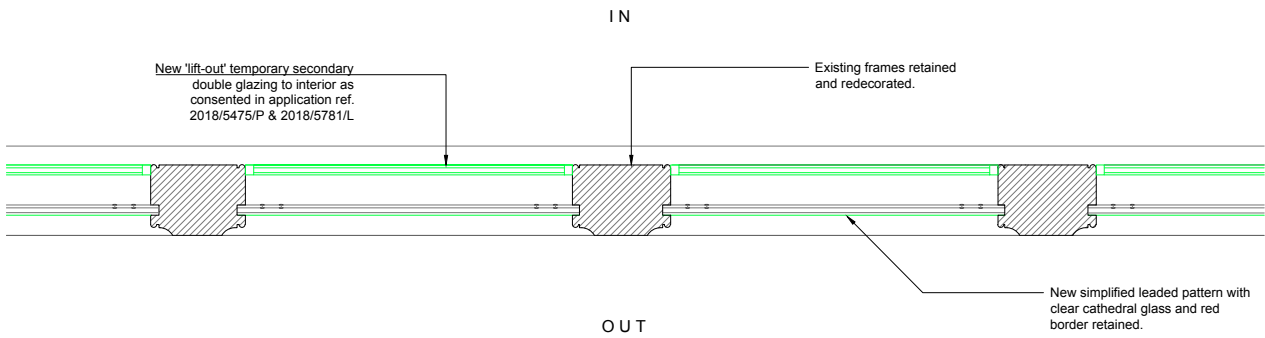

02 WINDOW TYPE 3A & 3B - PLAN  
1:40@A3, 1:20@A1

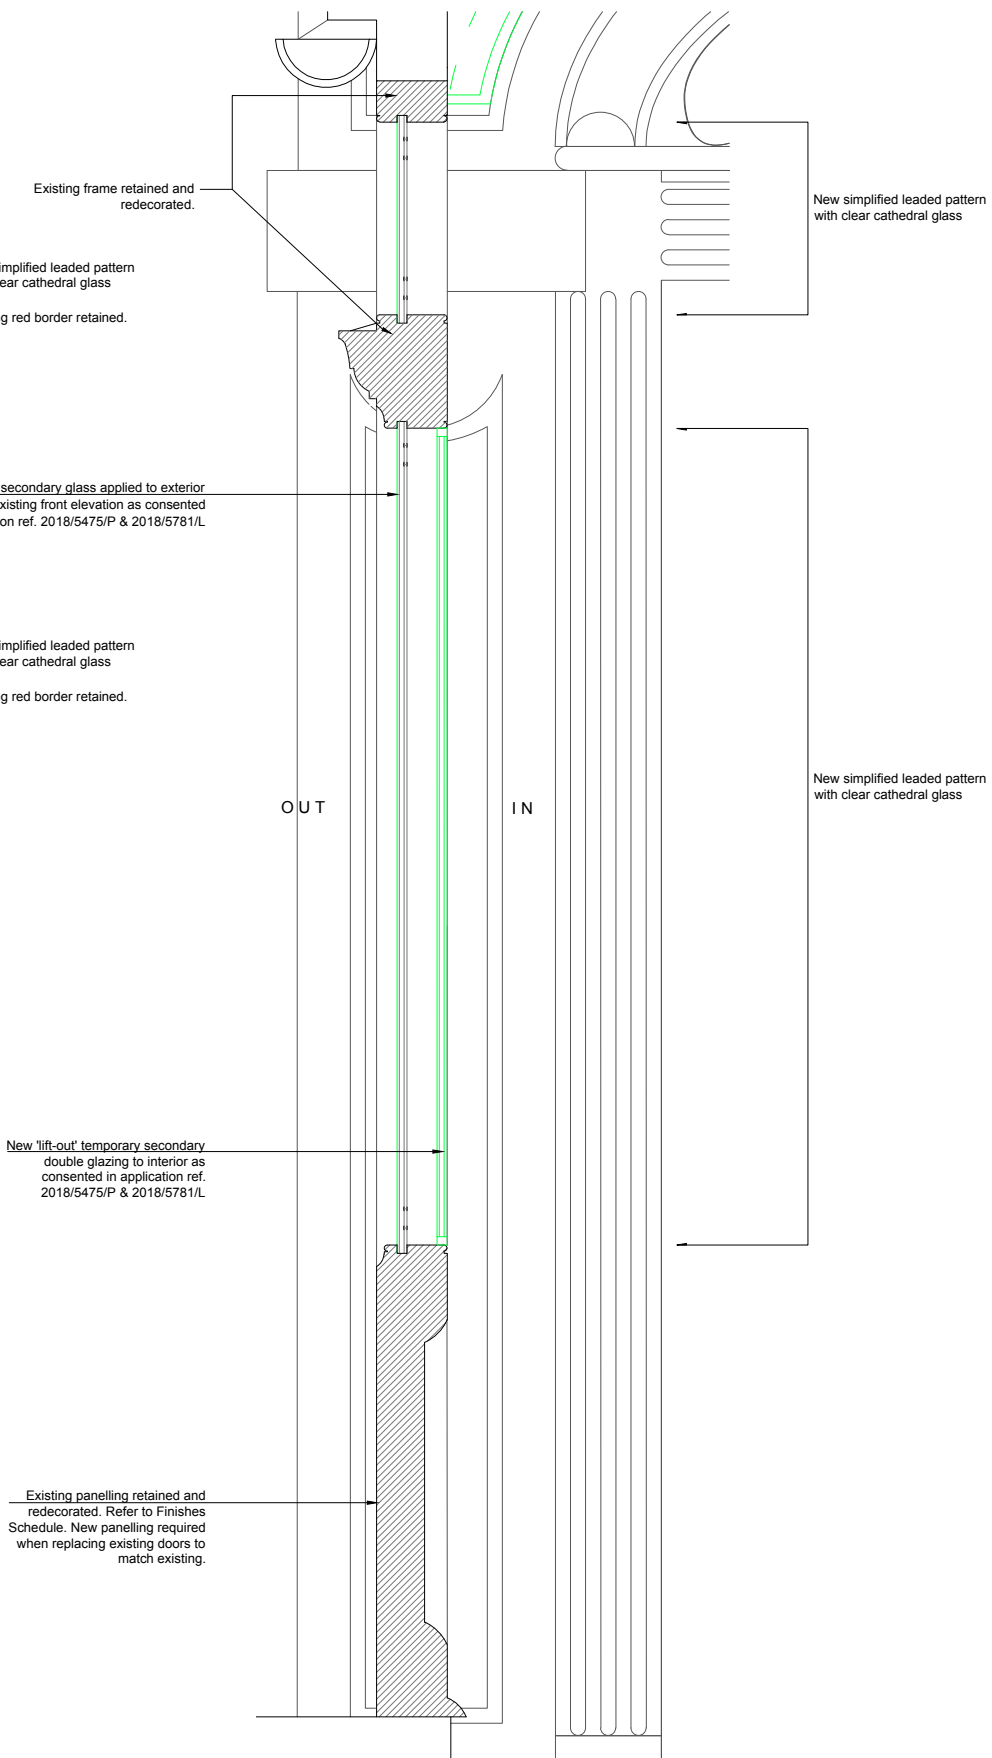

03 WINDOW TYPE 3A & 3B - SECTION  
1:40@A3, 1:20@A1

DO NOT SCALE FROM THIS DRAWING  
DRAWING TO BE READ IN CONJUNCTION WITH ALL OTHER ARCHITECTS  
AND ENGINEERS CONTRACT DRAWING & SPECIFICATIONS.  
ANY DISCREPANCIES MUST BE BROUGHT TO THE ATTENTION OF THE  
ARCHITECT IMMEDIATELY.  
THE CONTRACTOR MUST VERIFY ALL DIMENSIONS BY SITE  
MEASUREMENT BEFORE ORDERING MATERIALS OR MANUFACTURING  
COMPONENTS.  
SUBSTITUTE MATERIALS & PRODUCTS TO THOSE NAMED WILL BE  
ACCEPTABLE IF PROVEN TO BE OF EQUAL OR HIGHER PERFORMANCE  
AND NOT IN CONFLICT WITH OTHER ELEMENTS.

NOTES  
KEY:  
Proposed

WINDOWS	
3A & 3B	WGF-13
	WGF-14
	WGF-15
	WGF-16
	WGF-17
	WGF-18
	WGF-26
	WGF-27
	WGF-29
	WGF-30
	WGF-31
	WGF-32
	WGF-33
	WGF-35
	WGF-36
	WGF-37
	WGF-38
	WGF-39
	WGF-42
	WGF-43

REV DATE DESCRIPTION

FOR PLANNING

JOB TITLE  
Keats Grove  
Hampstead  
DRAWING TITLE  
Window Type 3A & 3B  
Typical Porch Leaded Lights Replacement  
JOB No 546 DWG No A308 REV -  
DRAWN BY RFB SCALE (AT A1) 1:20 DATE Dec17

**RICHARD GRIFFITHS ARCHITECTS**  
5 Maidstone Mews, 72-76 Borough High Street, London SE1 1GN  
T +44(0)20 7357 8788 | F +44(0)20 7403 7887  
E admin@rgarchitects.com | www.rgarchitects.com



DO NOT SCALE FROM THIS DRAWING  
DRAWING TO BE READ IN CONJUNCTION WITH ALL OTHER ARCHITECTS  
AND ENGINEERS CONTRACT DRAWING & SPECIFICATIONS.  
ANY DISCREPANCIES MUST BE BROUGHT TO THE ATTENTION OF THE  
ARCHITECT IMMEDIATELY.  
THE CONTRACTOR MUST VERIFY ALL DIMENSIONS BY SITE  
MEASUREMENT BEFORE ORDERING MATERIALS OR MANUFACTURING  
COMPONENTS.  
SUBSTITUTE MATERIALS & PRODUCTS TO THOSE NAMED WILL BE  
ACCEPTABLE IF PROVEN TO BE OF EQUAL OR HIGHER PERFORMANCE  
AND NOT IN CONFLICT WITH OTHER ELEMENTS.

NOTES  
KEY:  
Proposed


WINDOWS	
3C	WGF-40
	WGF-41

REV DATE DESCRIPTION


FOR PLANNING

JOB TITLE  
Keats Grove  
Hampstead  
DRAWING TITLE  
Window Type 3C  
New Porch Stained Glass Leaded Lights  
JOB No DWG No REV  
546 A310 A  
DRAWN BY SCALE (AT A1) DATE  
RFB 1:20 Dec 17


**RICHARD GRIFFITHS ARCHITECTS**  
5 Maidstone Mews, 72-76 Borough High Street, London SE1 1GN  
T +44(0)20 7357 8788 | F +44(0)20 7403 7887  
E admin@rgarchitects.com | www.rgarchitects.com

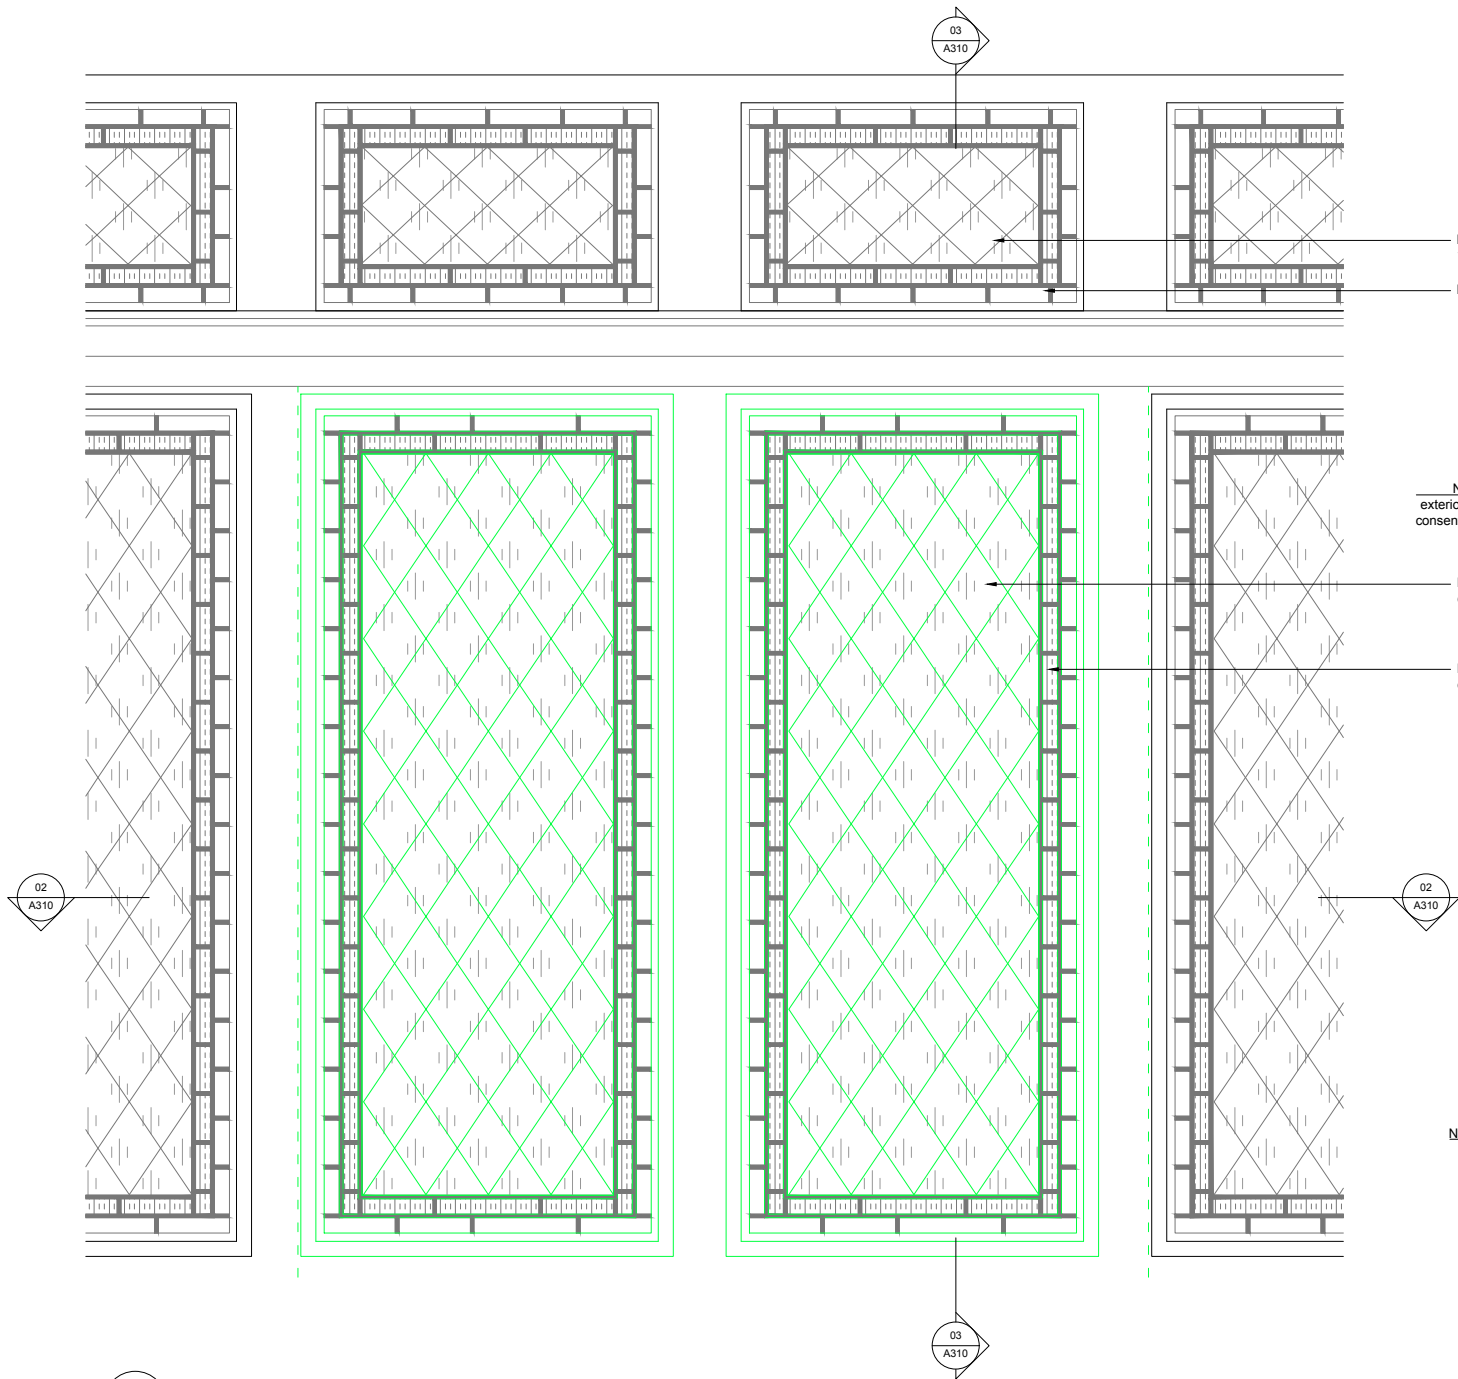

01 WINDOW TYPE 3C - PORCH ELEVATION  
1:40@A3, 1:20@A1

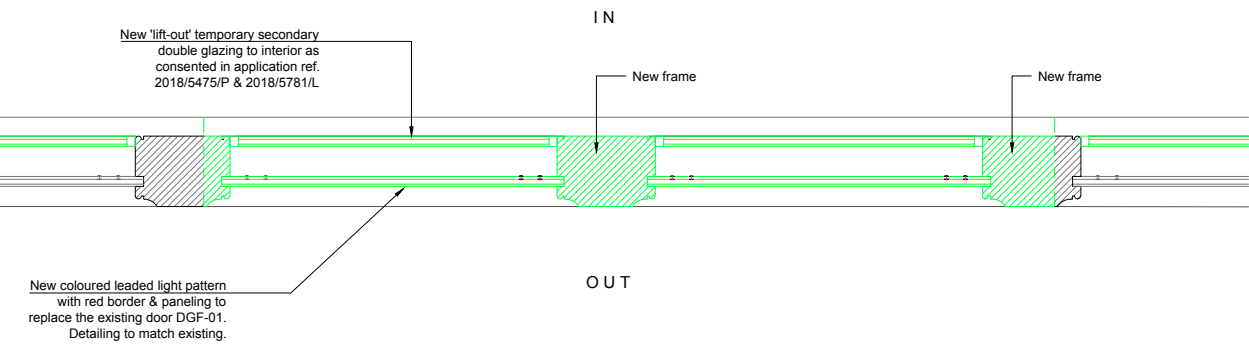

02 WINDOW TYPE 3C - PORCH PLAN  
1:40@A3, 1:20@A1

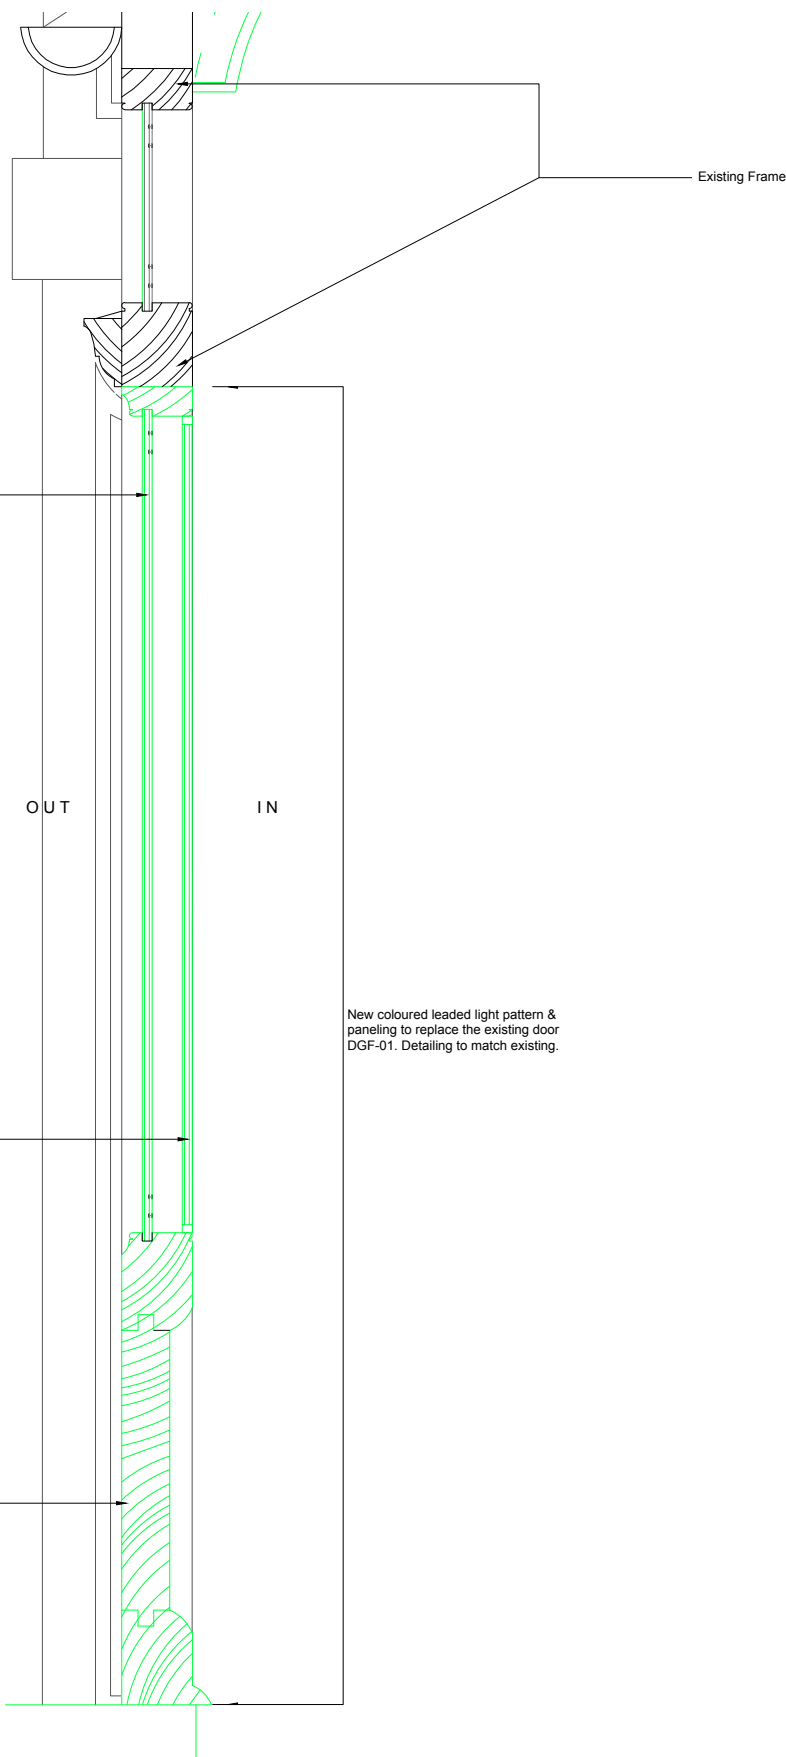

03 WINDOW TYPE 3C - PORCH SECTION  
1:40@A3, 1:20@A1