


1 Proposed Basement  
Scale: 1:50

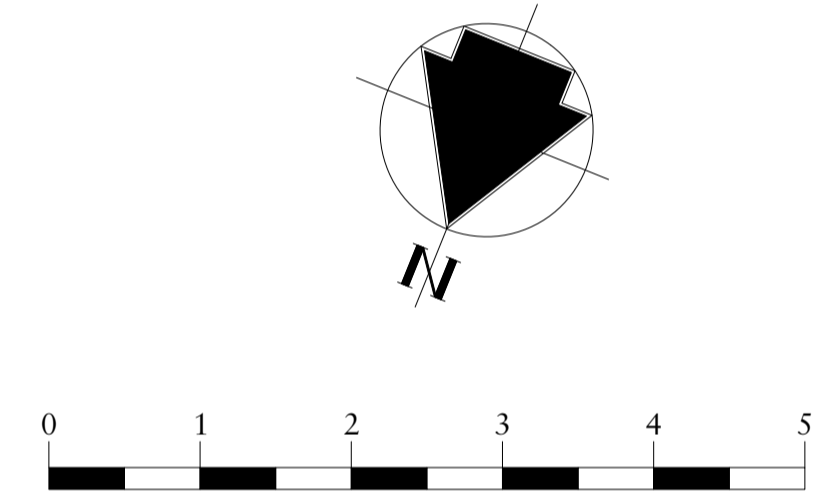

Rev Date Details By

**Charlton Brown  
Architecture & Interiors**

The Belvedere, 2 Back Lane, Hampstead, London, NW3 1HL  
 Telephone +44(0)20 7794 1234  
 Email office@charltonbrown.com  
 Website www.charltonbrown.com

Client  
MRPP

Project  
38 Frogna Lane, NW3

Drawing Title  
Proposed Basement Floor Plan

Date 2/10/20 Drawn MCW Checked JM

Scale  
1:50 @ A1 / 1:100 @ A3

Issue Status  
**Planning Application**

Project Number 20022 Drawing Number PL-097 Revision