
 


1 Existing First Floor
Scale: 1:50

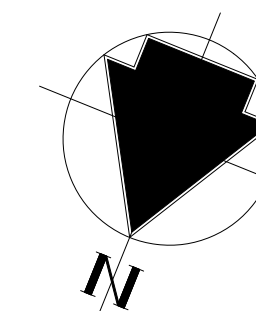

Rev	Date	Details	By

Charlton Brown Architecture & Interiors

The Belvedere, 2 Back Lane, Hampstead, London, NW3 1HL
 Telephone +44(0)20 7794 1234
 Email office@charltonbrown.com
 Website www.charltonbrown.com

Client
MRPP

Project
38 Froggnal Lane, NW3

Drawing Title
Existing First Floor Plan

Date	Drawn	Checked
2/10/20	MCW	JM

Scale
1:50 @ A1 / 1:100 @ A3

Issue Status
Planning Application

Project Number	Drawing Number	Revision
20022	PL-109	