


1 Proposed Second Floor
Scale: 1:50

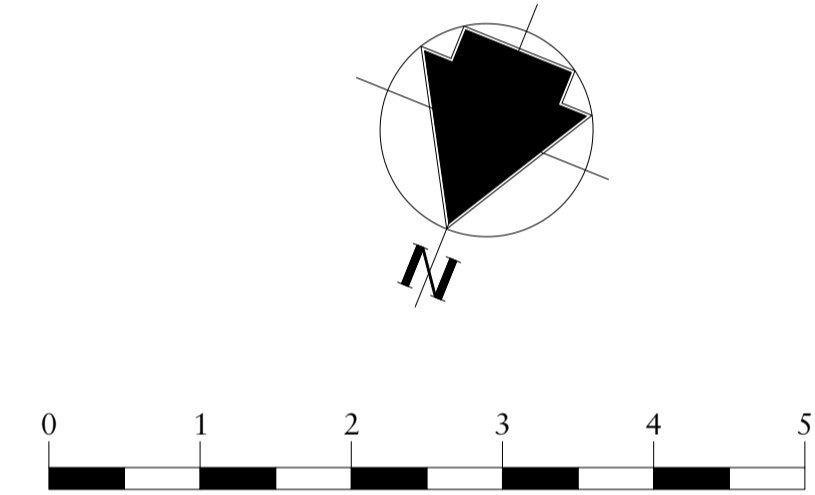

Rev Date Details By

Charlton Brown Architecture & Interiors

The Belvedere, 2 Back Lane, Hampstead, London, NW3 1HL
 Telephone +44(0)20 7794 1234
 Email office@charltonbrown.com
 Website www.charltonbrown.com

Client
MRPP

Project
38 Frognal Lane, NW3

Drawing Title
Proposed Second Floor Plan

Date 2/10/20 Drawn MCW Checked JM

Scale
1:50 @ A1 / 1:100 @ A3

Issue Status
Planning Application

Project Number 20022 Drawing Number PL-115 Revision