

MRS L. FITZPATRICK	
18 FROGNAL WAY, HAMPSTEAD	
Project	18 FROGNAL WAY, HAMPSTEAD

Dwg Title		BLOCK PLAN AS PROPOSED		1/1250@A3	
Drawn		Chkd		Issue Status	
Date	OCT 2020	Dwg Status	<input type="checkbox"/>	Dwg No	PL-C-300
					Rev A

CONSERVATORY ROOF
LOWERED BELOW EXISTING
ROOF EAVES LEVEL TO
ENABLE THE EAVES TO BE
MORE VISIBLE

CONSERVATORY ROOF
LOWERED BELOW EXISTING
ROOF EAVES LEVEL TO
ENABLE THE EAVES TO BE
MORE VISIBLE

DEPTH OF CONSERVATORY
REDUCED BY 1 METRE




0 5 10
Metres - 1:100


MRS L. FITZPATRICK
18 FROGNAL WAY, HAMPSTEAD

Project 18 FROGNAL WAY, HAMPSTEAD

Dwg Title	PROPOSED REAR ELEVATION			Scale	1/100@A3
Drawn	Chkd	Issue Status			
Date	OCT 2020	Dwg Status	<input type="checkbox"/>	Dwg No	PL-C-301
Rev	A				

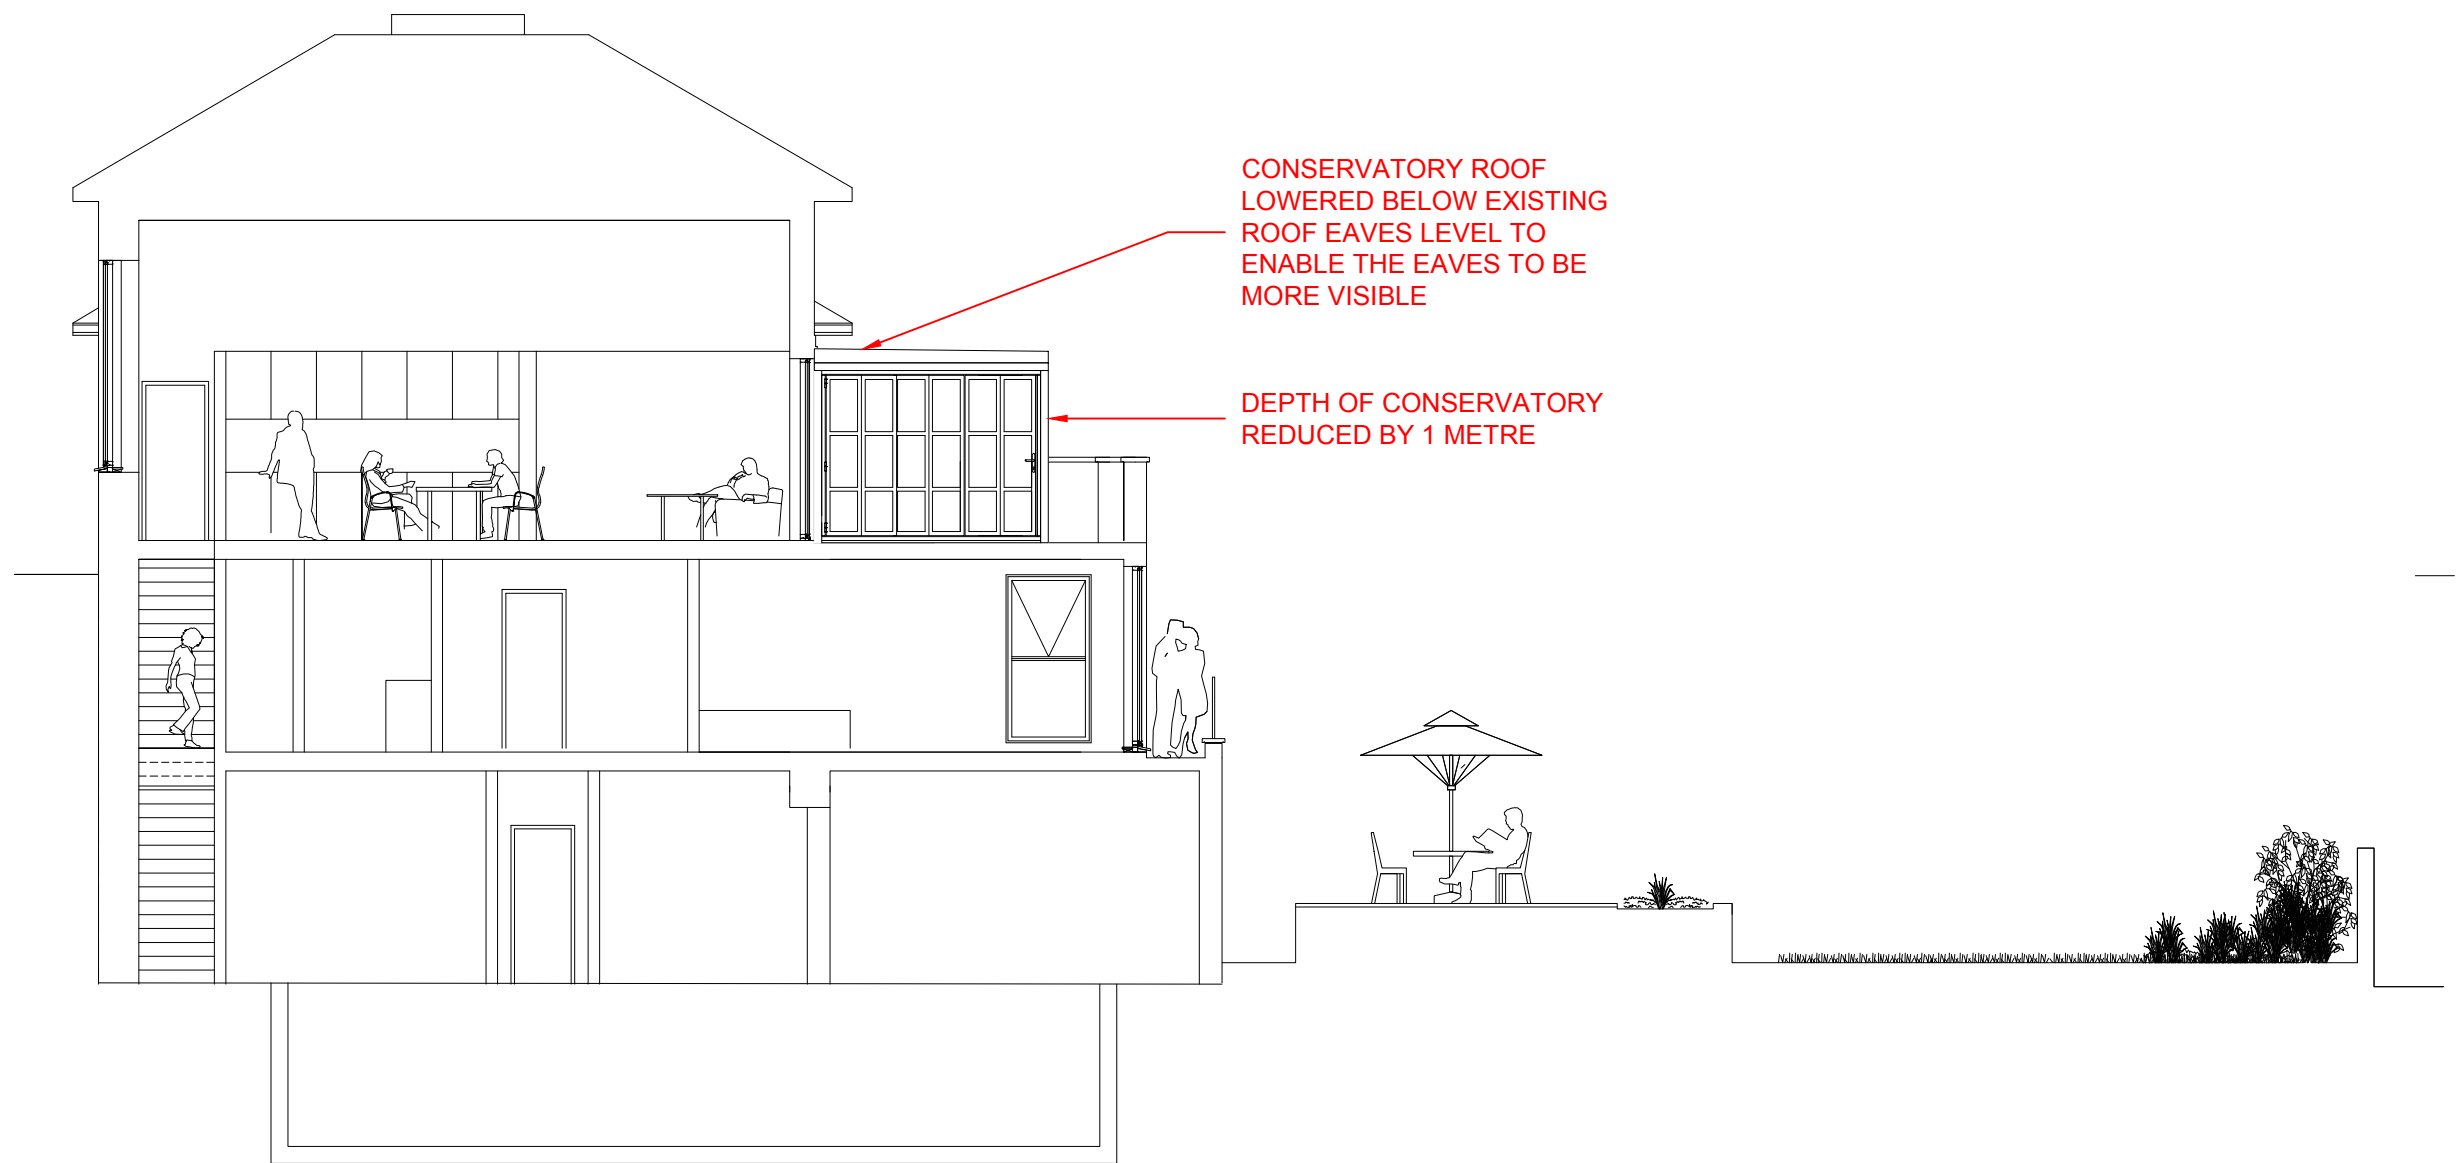


PROPOSED SECTION A
SCALE 1:100

 

MRS L. FITZPATRICK
18 FROGNAL WAY, HAMPSTEAD

Project 18 FROGNAL WAY, HAMPSTEAD

Dwg Title		PROPOSED SECTION A		Scale 1/100@A3	
Drawn	Chkd	Issue Status			
Date	OCT 2020	Dwg Status	<input type="checkbox"/>	Dwg No	PL-C-302
Rev	A				

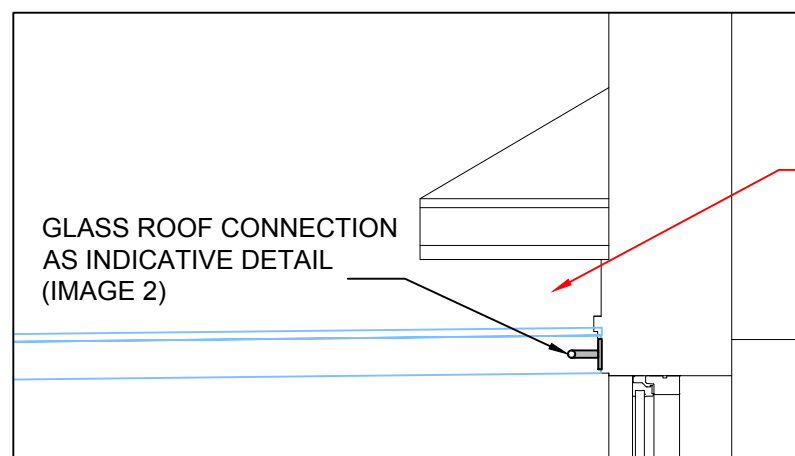


INSET
SCALE 1:20

CONSERVATORY ROOF
LOWERED BELOW EXISTING
ROOF EAVES LEVEL TO
ENABLE THE EAVES TO BE
MORE VISIBLE

DEPTH OF CONSERVATORY
REDUCED BY 1 METRE

SEE INSET
FOR DETAILS

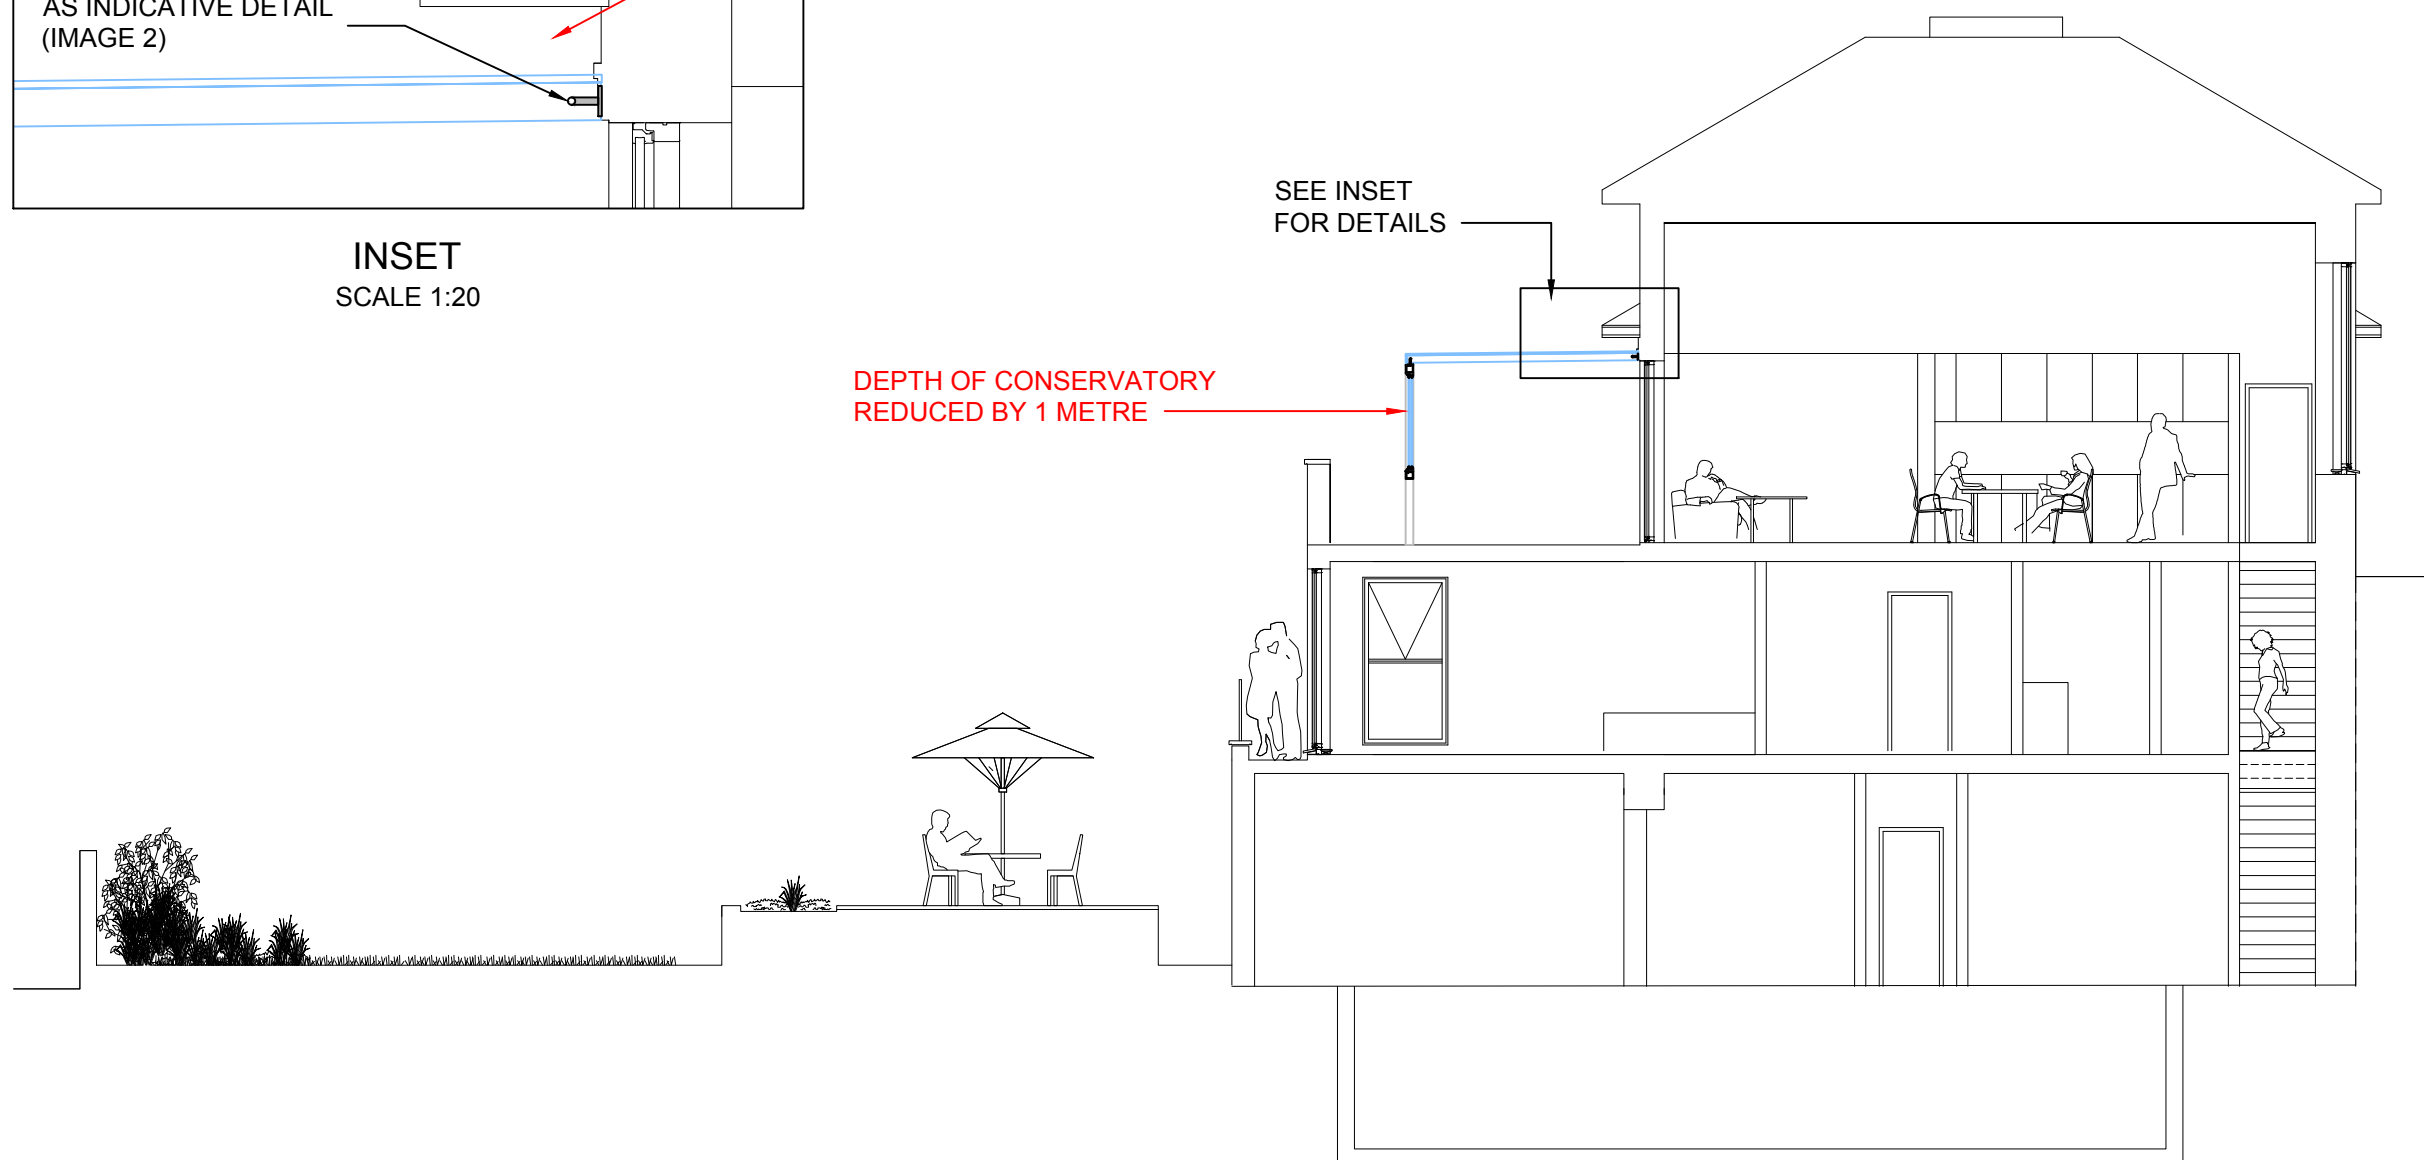



PROPOSED SECTION B
SCALE 1:100



MRS L. FITZPATRICK
18 FROGNAL WAY, HAMPSTEAD

Project 18 FROGNAL WAY, HAMPSTEAD


Dwg Title PROPOSED SECTION B				Scale 1/100@A3	
Drawn	Chkd	Issue Status			
Date OCT 2020	Dwg Status	Dwg No PL-C-303	Rev A		

 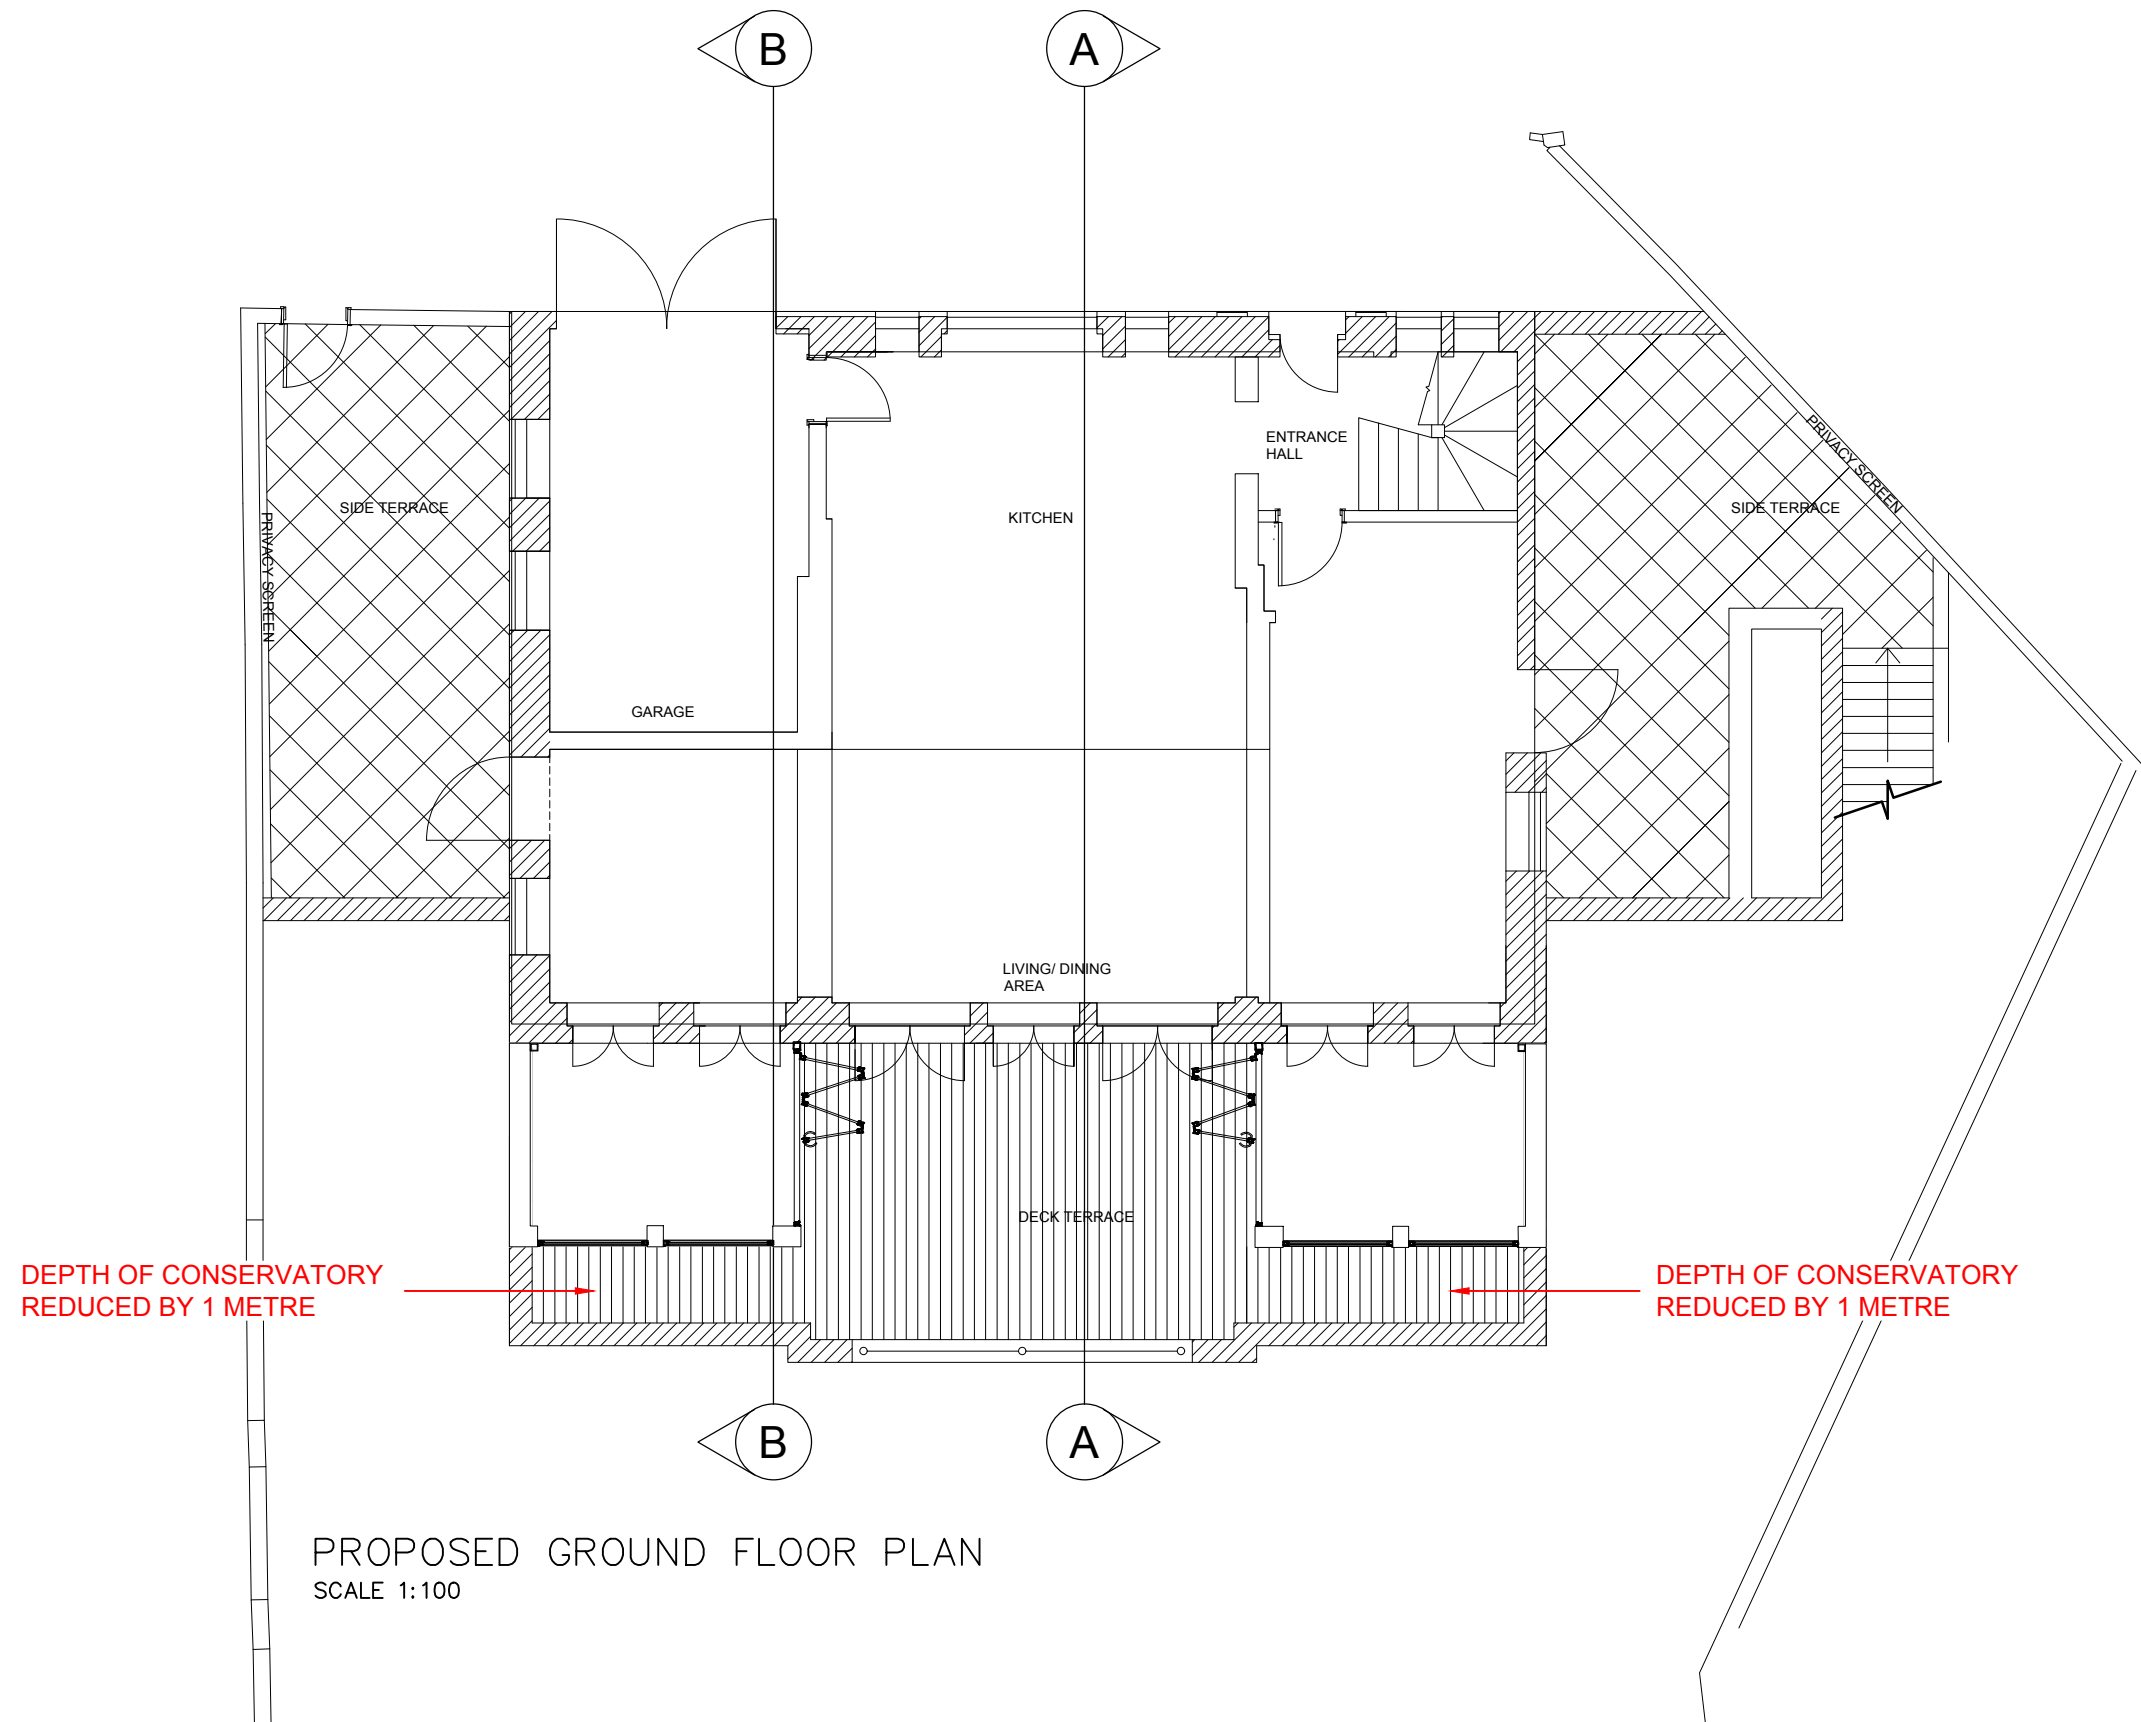


MRS L. FITZPATRICK
18 FROGNAL WAY, HAMPSTEAD

Project 18 FROGNAL WAY, HAMPSTEAD

Dwg Title		PROPOSED GROUND FLOOR PLAN		Scale 1/100@A3	
Drawn	Chkd	Issue Status			
Date	OCT 2020	Dwg Status	<input type="checkbox"/>	Dwg No	PL-C-304
				Rev	A

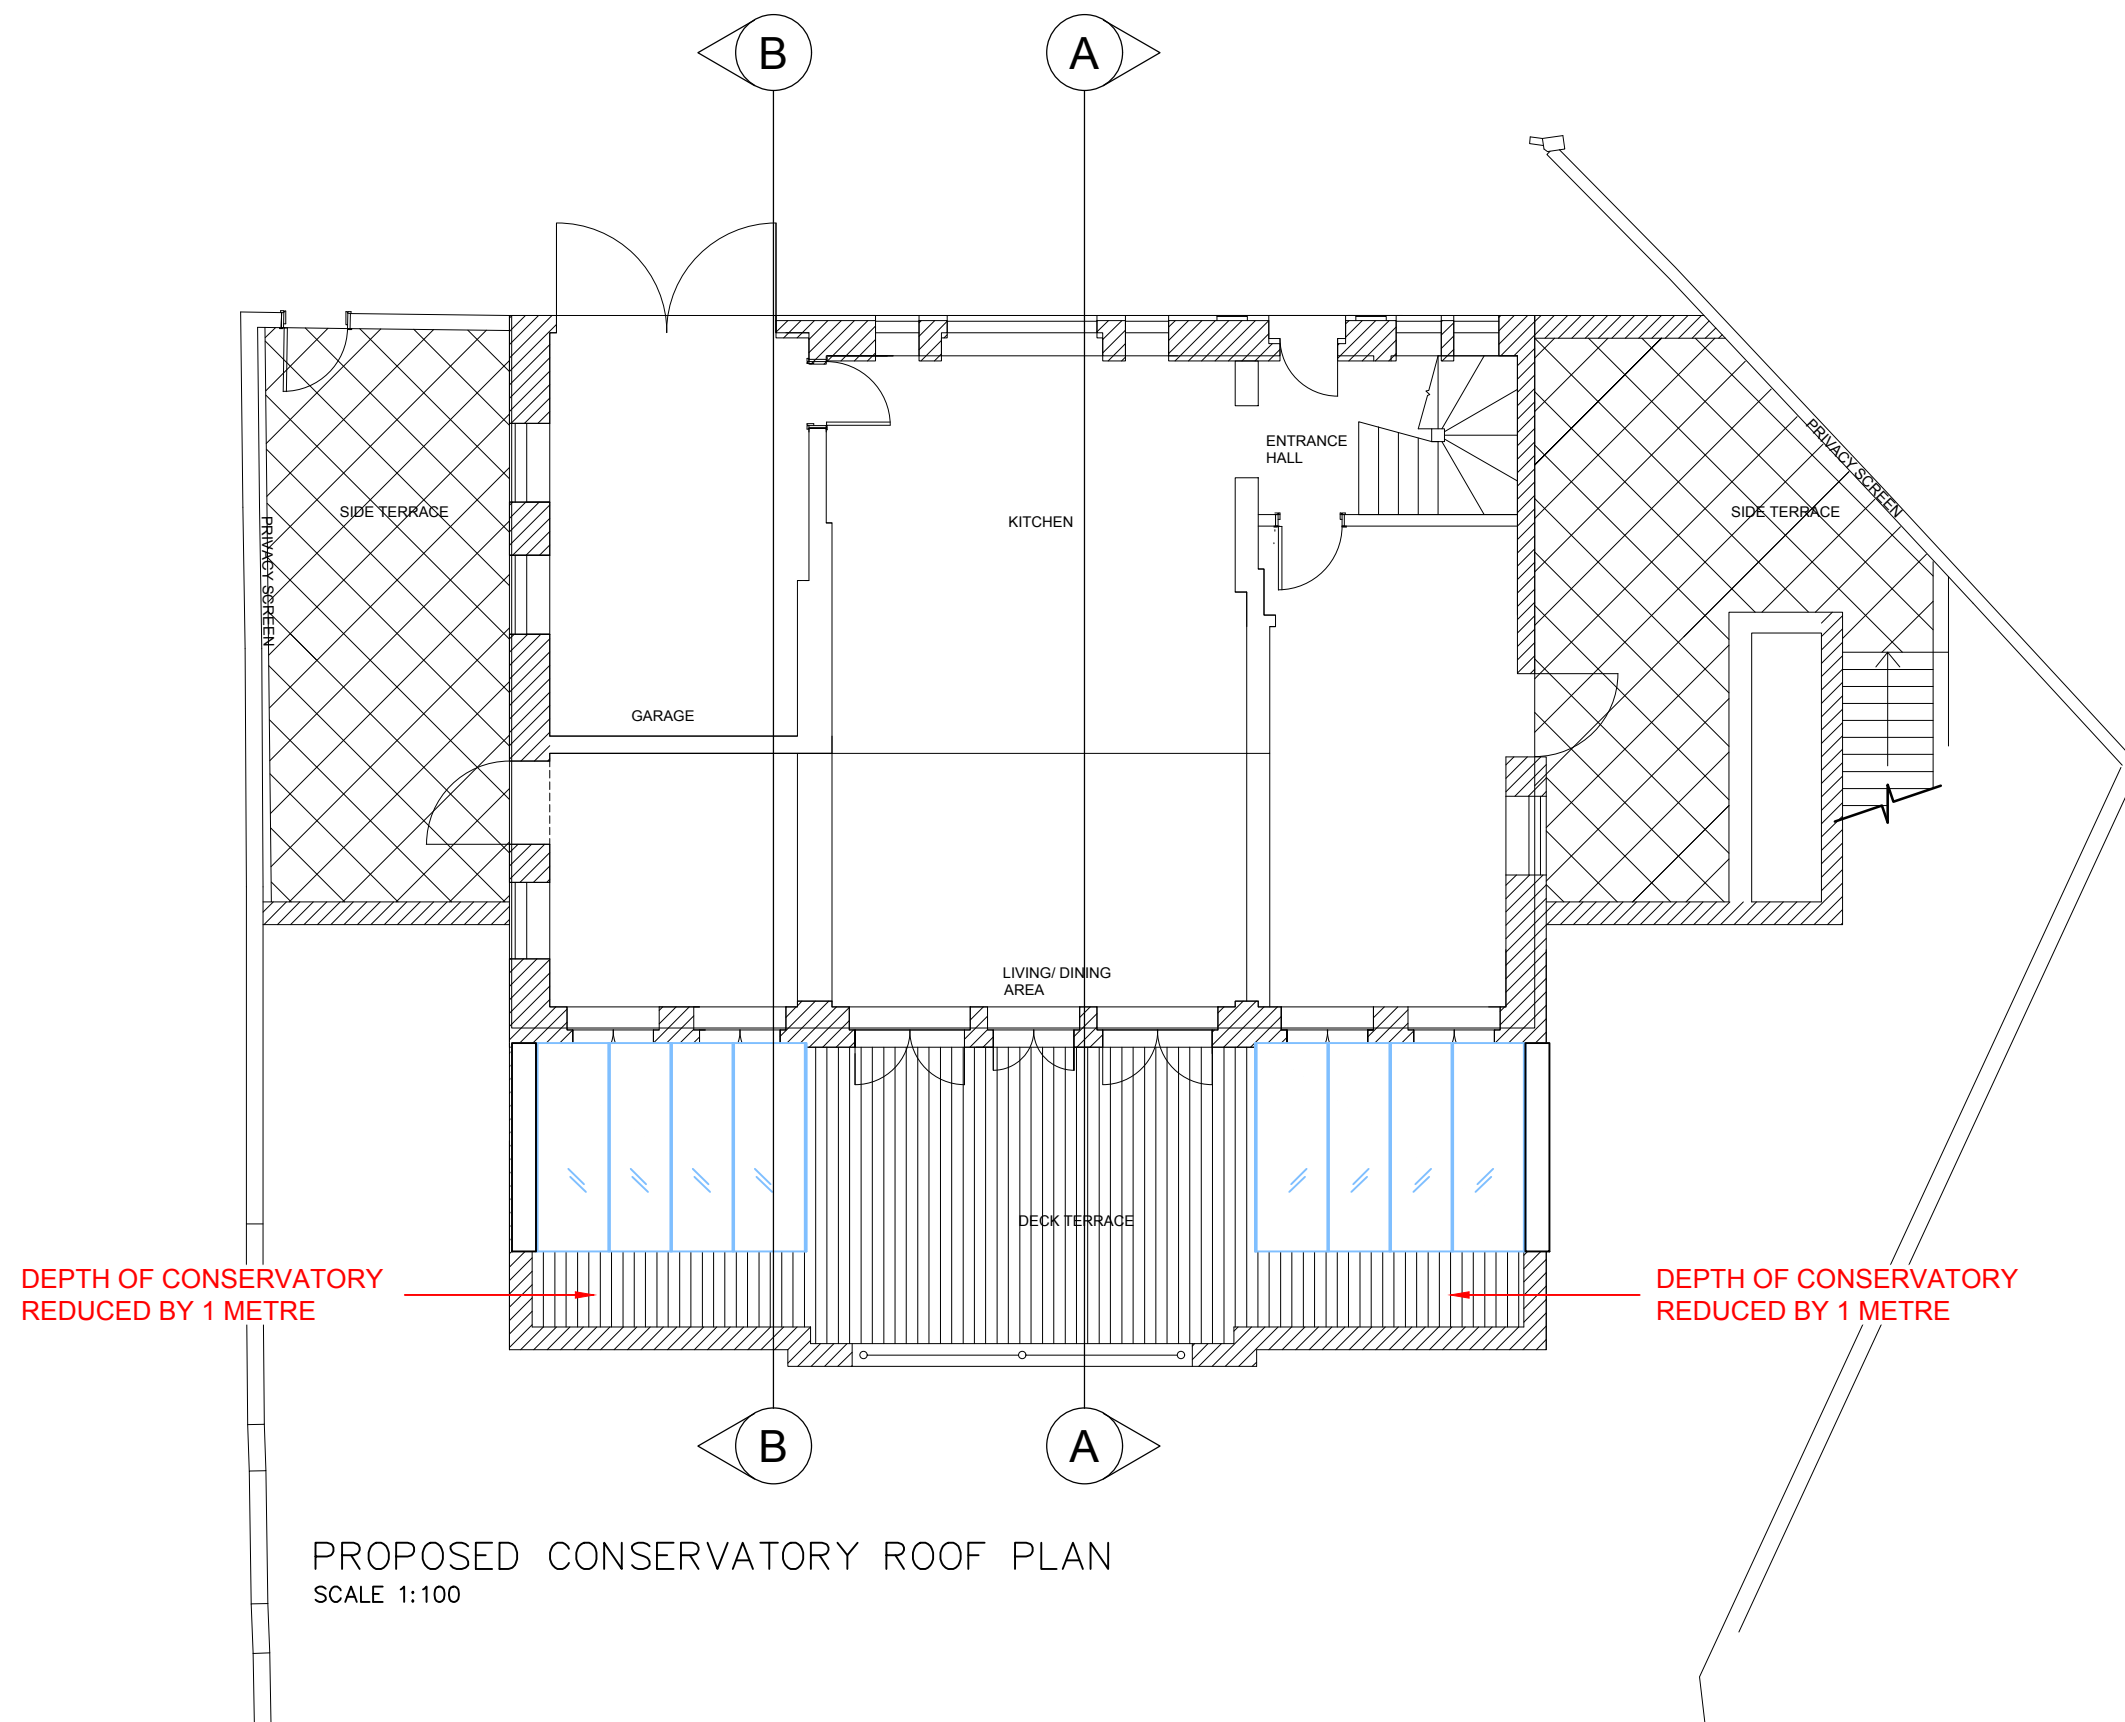


PROPOSED CONSERVATORY ROOF PLAN
SCALE 1:100

 

MRS L. FITZPATRICK	
18 FROGNAL WAY, HAMPSTEAD	
Project	18 FROGNAL WAY, HAMPSTEAD

Dwg Title PROPOSED CONSERVATORY ROOF PLAN				Scale 1/100@A3
Drawn	Chkd	Issue Status		
Date OCT 2020	Dwg Status	Dwg No PL-C-305	Rev A	

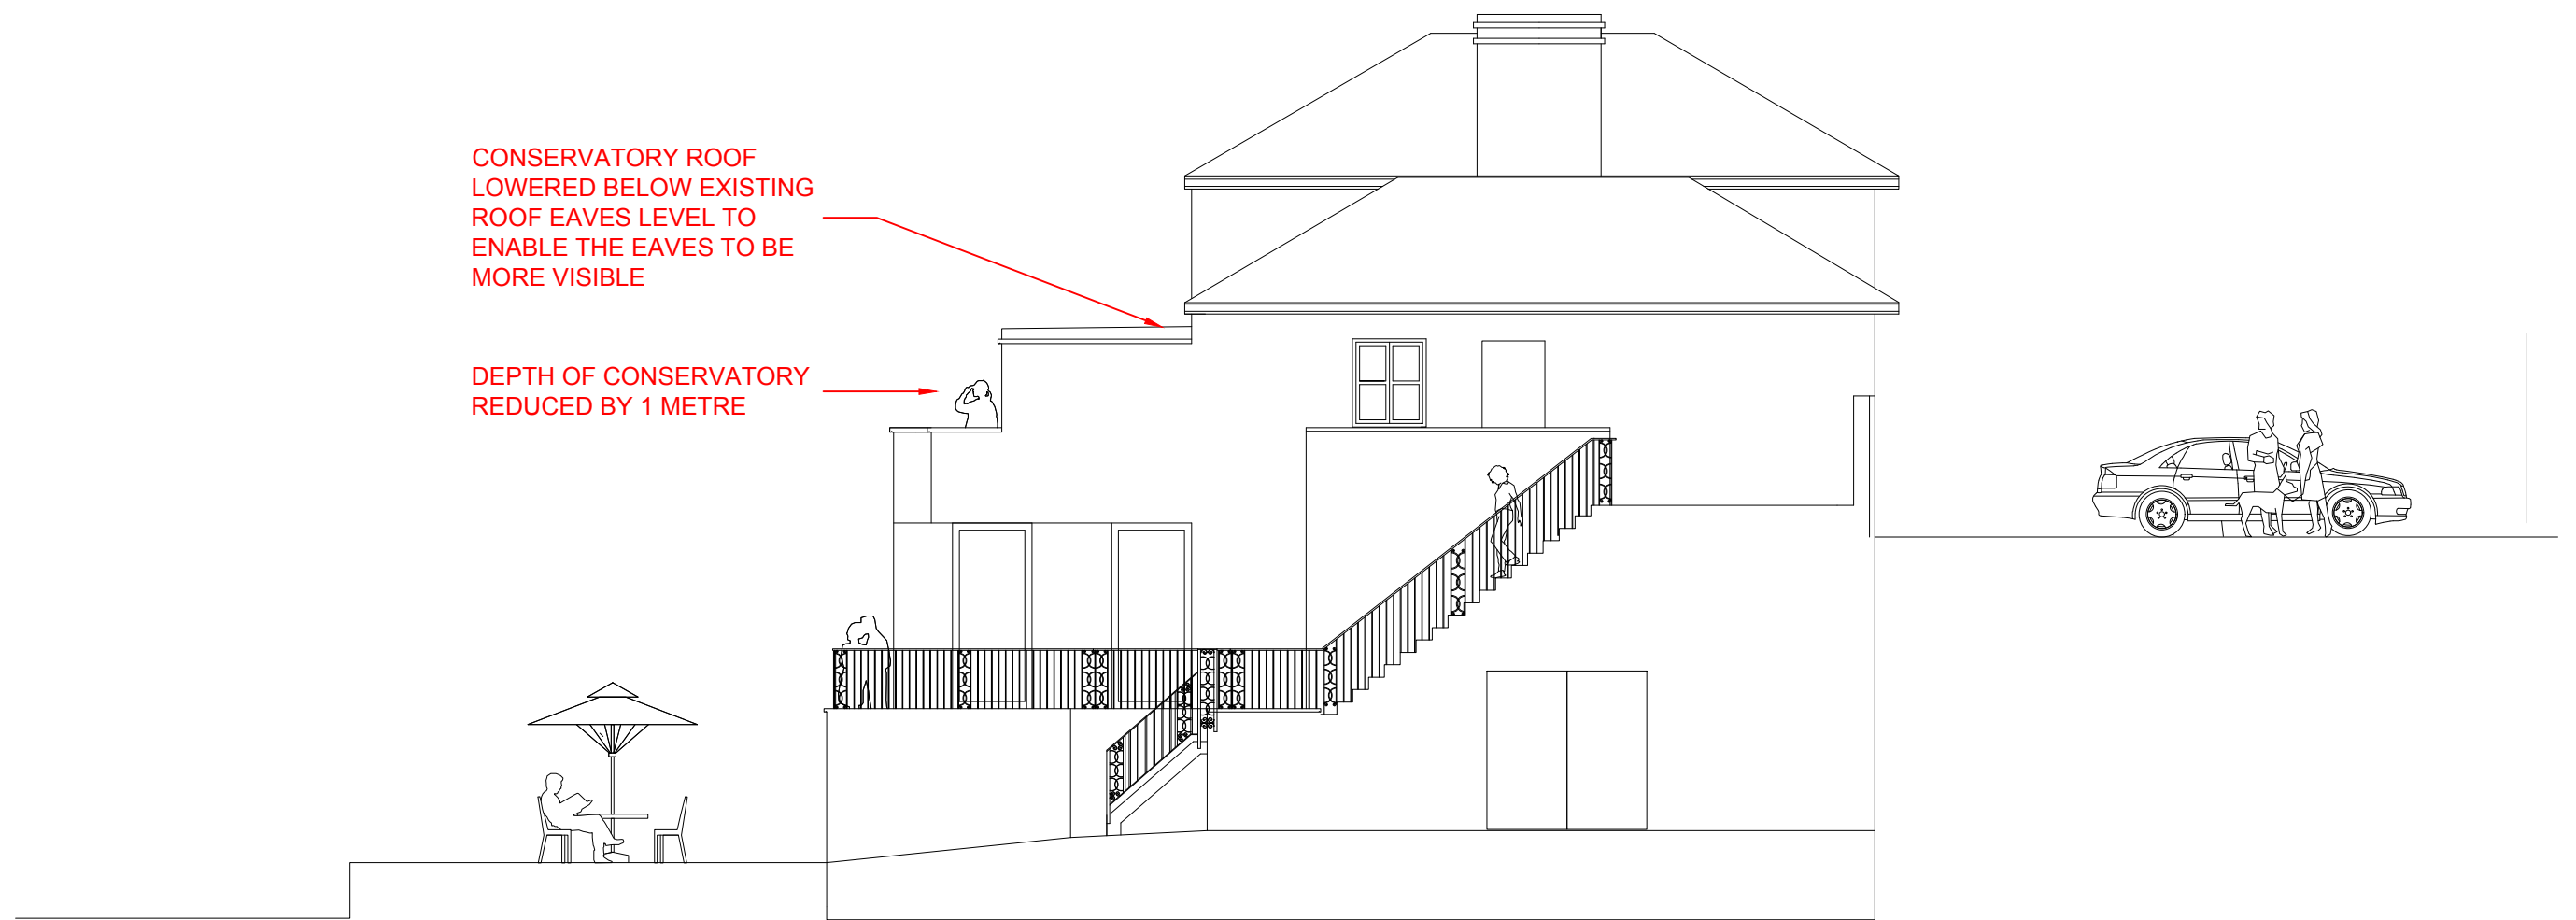


PROPOSED EAST ELEVATION
SCALE 1:100

0 5 10
Metres - 1:100


MRS L. FITZPATRICK
18 FROGNAL WAY, HAMPSTEAD

Project 18 FROGNAL WAY, HAMPSTEAD

Dwg Title		PROPOSED EAST ELEVATION		Scale 1/100@A3	
Drawn	Chkd	Issue Status			
Date	OCT 2020	Dwg Status	<input type="checkbox"/>	Dwg No	PL-C-306
Rev	A				

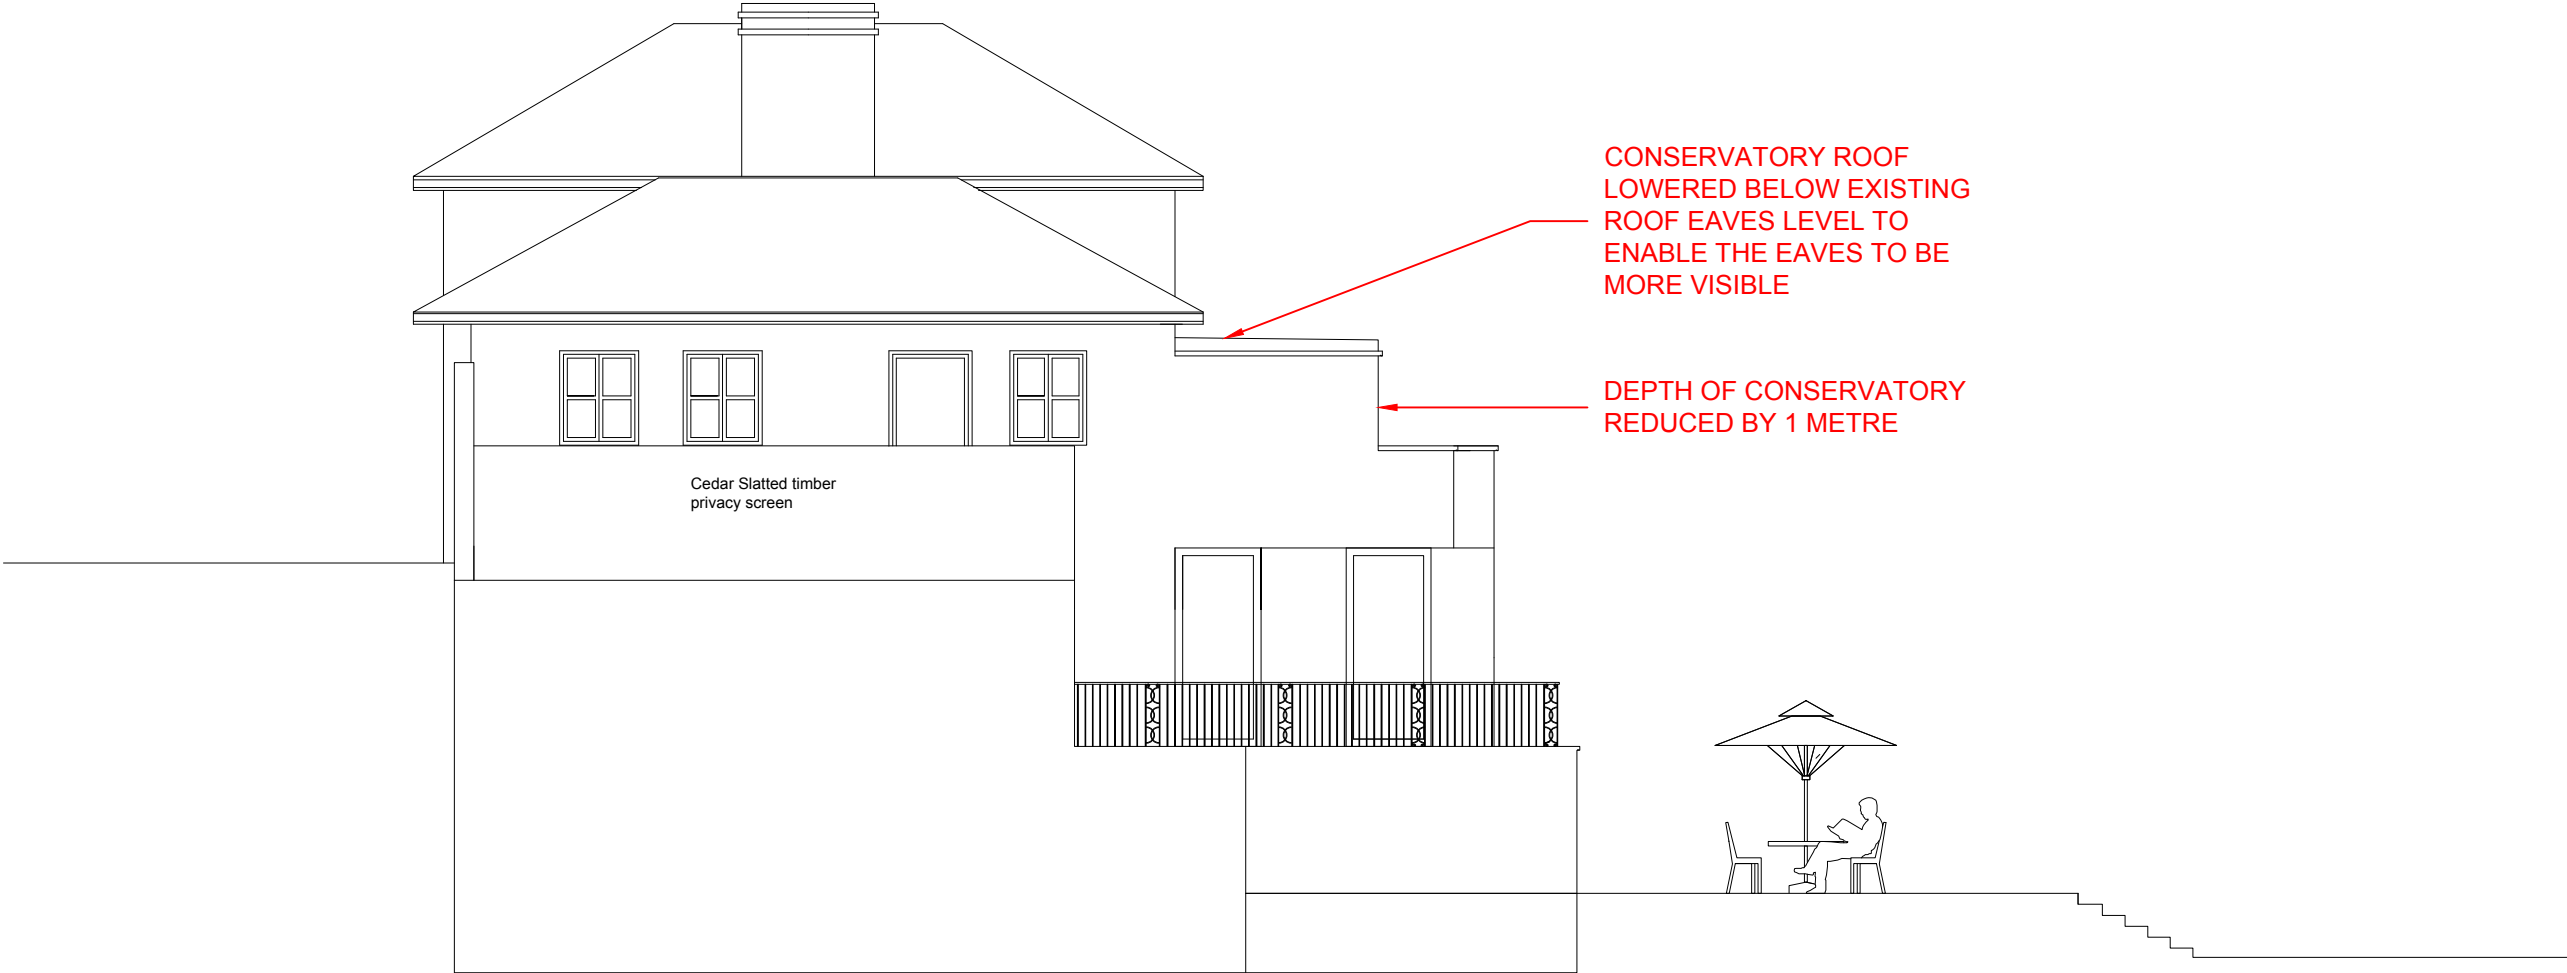

PROPOSED WEST ELEVATION
SCALE 1:100

 

<i>MRS L. FITZPATRICK</i> 18 FROGNAL WAY, HAMPSTEAD	
Project	18 FROGNAL WAY, HAMPSTEAD

Dwg Title		PROPOSED WEST ELEVATION		Scale 1/100@A3	
Drawn	Chkd	Issue Status			
Date	OCT 2020	Dwg Status	<input type="checkbox"/>	Dwg No	PL-C-307
Rev	A				



IMAGE 1

Note: Images are indicative of the roof design only



IMAGE 2

MRS L. FITZPATRICK

18 FROGNAL WAY, HAMPSTEAD

Project 18 FROGNAL WAY, HAMPSTEAD

Dwg Title INDICATIVE DETAILS - SHEET 1

Scale NTS

Drawn

Chkd

Issue Status

Date JUNE 2020

Dwg Status

☐

Dwg No

PL-C-308

Rev

☐



IMAGE 3

Note: Images are indicative of the roof design only



IMAGE 4

MRS L. FITZPATRICK

18 FROGNAL WAY, HAMPSTEAD


Dwg Title **INDICATIVE DETAILS - SHEET 2**

Scale ^{NTS}

Drawn Chkd Issue Status

Project 18 FROGNAL WAY, HAMPSTEAD

Date JUNE 2020 Dwg Status ☐ Dwg No **PL-C-309** Rev ☐

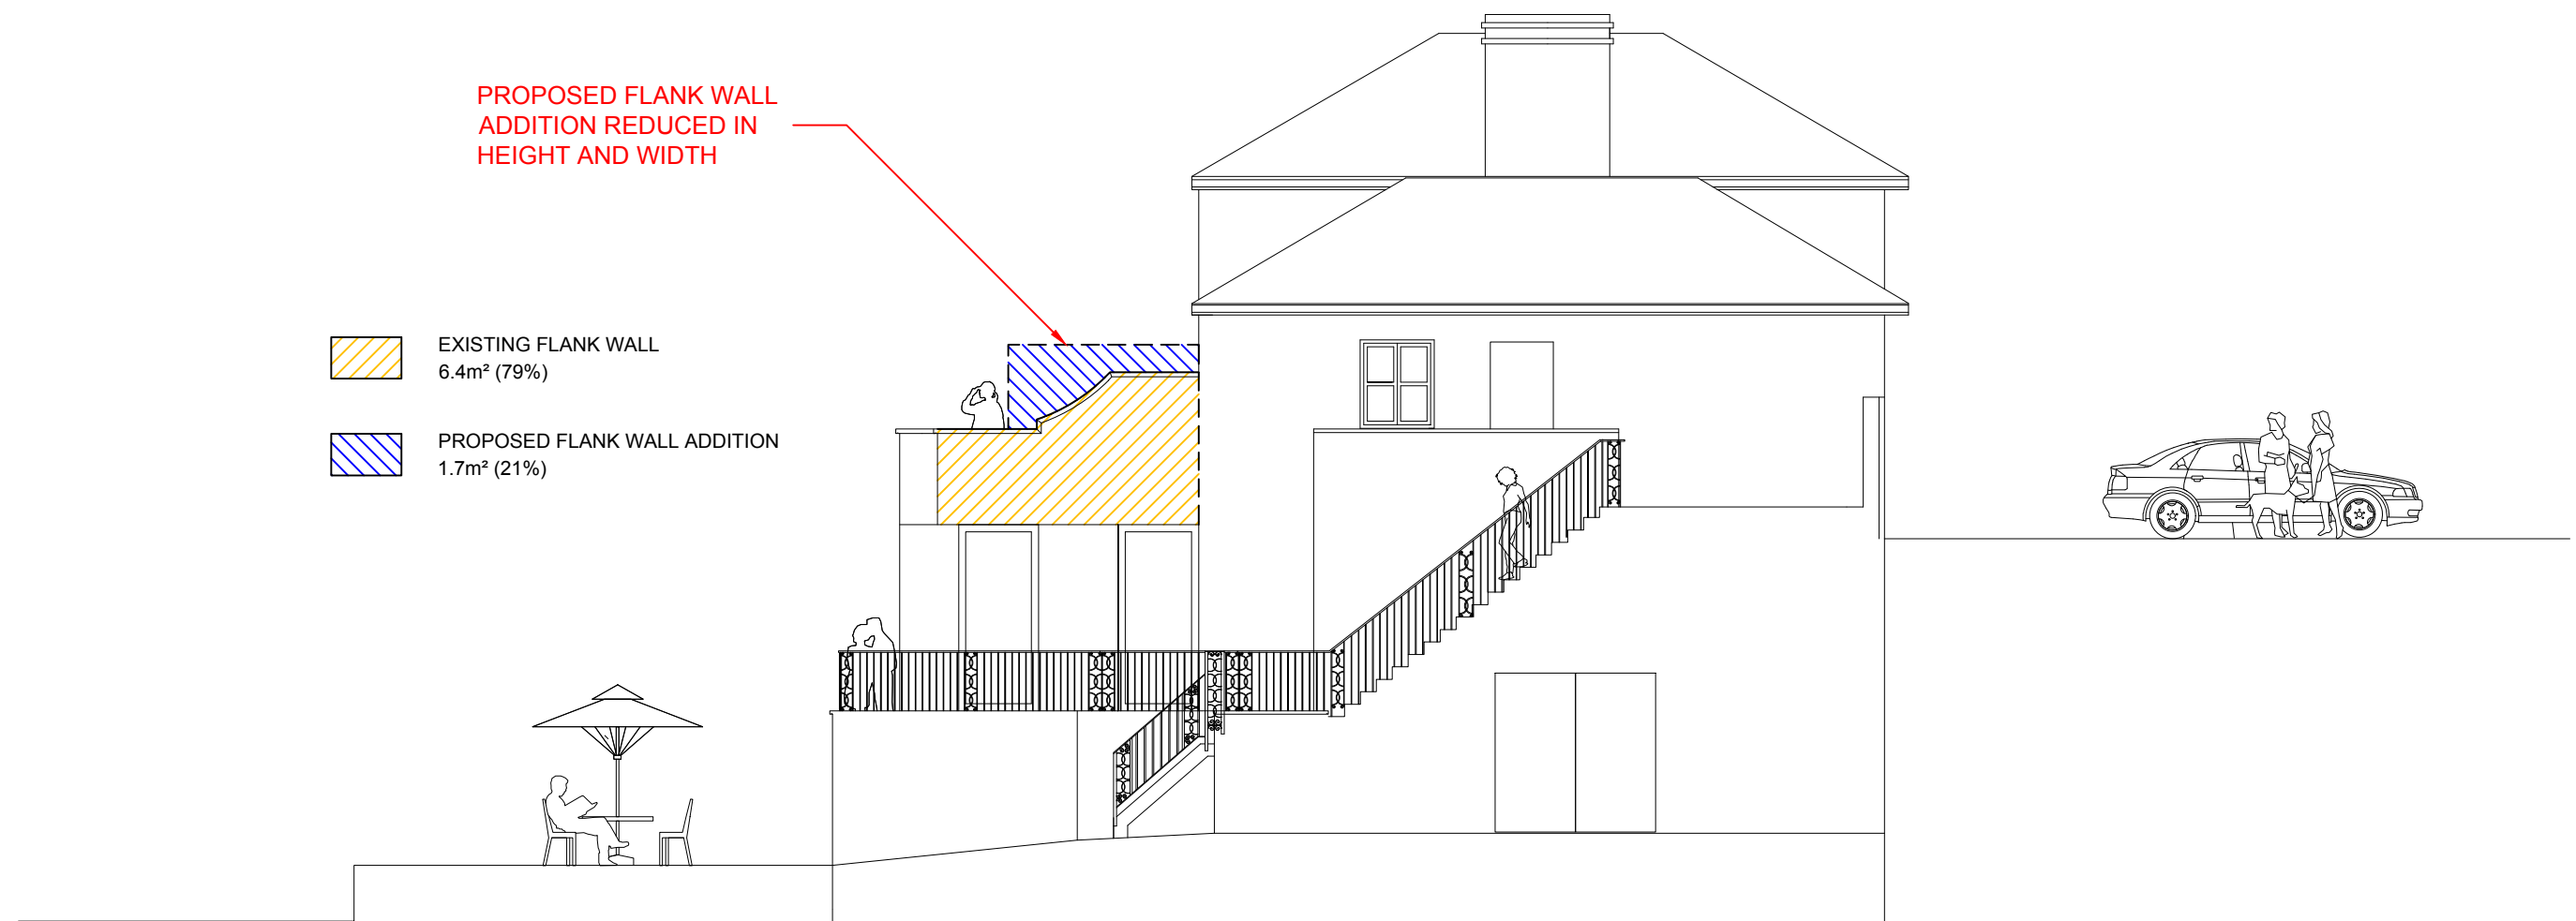

PROPOSED FLANK WALL
ADDITION REDUCED IN
HEIGHT AND WIDTH



EXISTING FLANK WALL
6.4m² (79%)



PROPOSED FLANK WALL ADDITION
1.7m² (21%)

EAST ELEVATION - EXISTING / PROPOSED FLANK WALL COMPARISON

SCALE 1:100

0 5 10
Metres - 1:100

MRS L. FITZPATRICK


18 FROGNAL WAY, HAMPSTEAD

Project 18 FROGNAL WAY, HAMPSTEAD


Dwg Title EAST ELEVATION COMPARISON Scale 1/100@A3

Drawn Chkd Issue Status

Date OCT 2020 Dwg Status ☐ Dwg No PL-C-310 Rev A

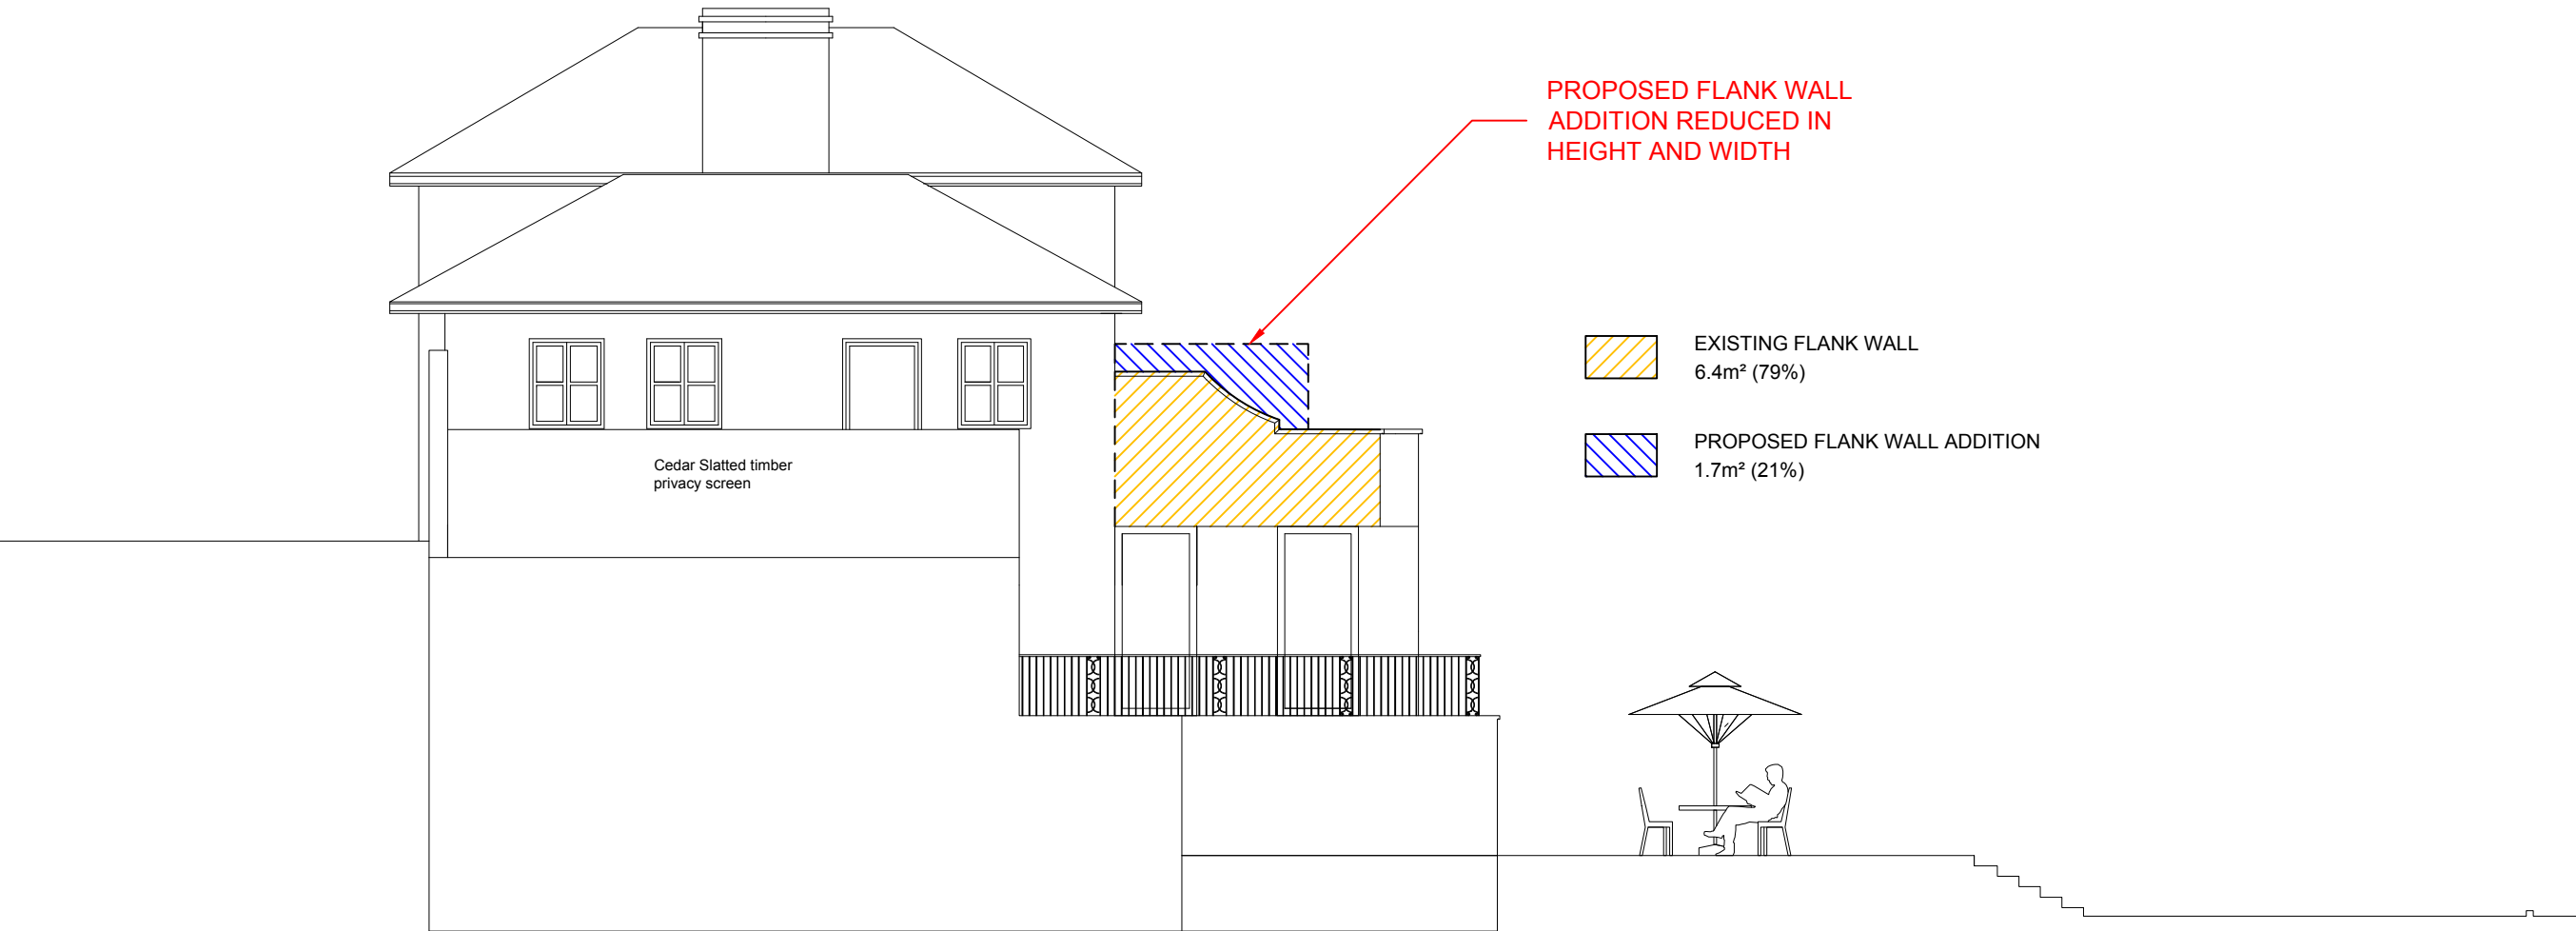

WEST ELEVATION - EXISTING / PROPOSED FLANK WALL COMPARISON
SCALE 1:100

 

MRS L. FITZPATRICK	
18 FROGNAL WAY, HAMPSTEAD	
Project	18 FROGNAL WAY, HAMPSTEAD

Dwg Title WEST ELEVATION COMPARISON		Scale 1/100@A3	
Drawn	Chkd	Issue Status	
Date OCT 2020	Dwg Status	Dwg No PL-C-311	Rev A