


1 Key Plan  
Scale: 1:200

- Key
- 1 Existing frosted aluminium framed window
  - 2 Aluminium framed window to match existing
  - 3 White insulated render elevation to match existing

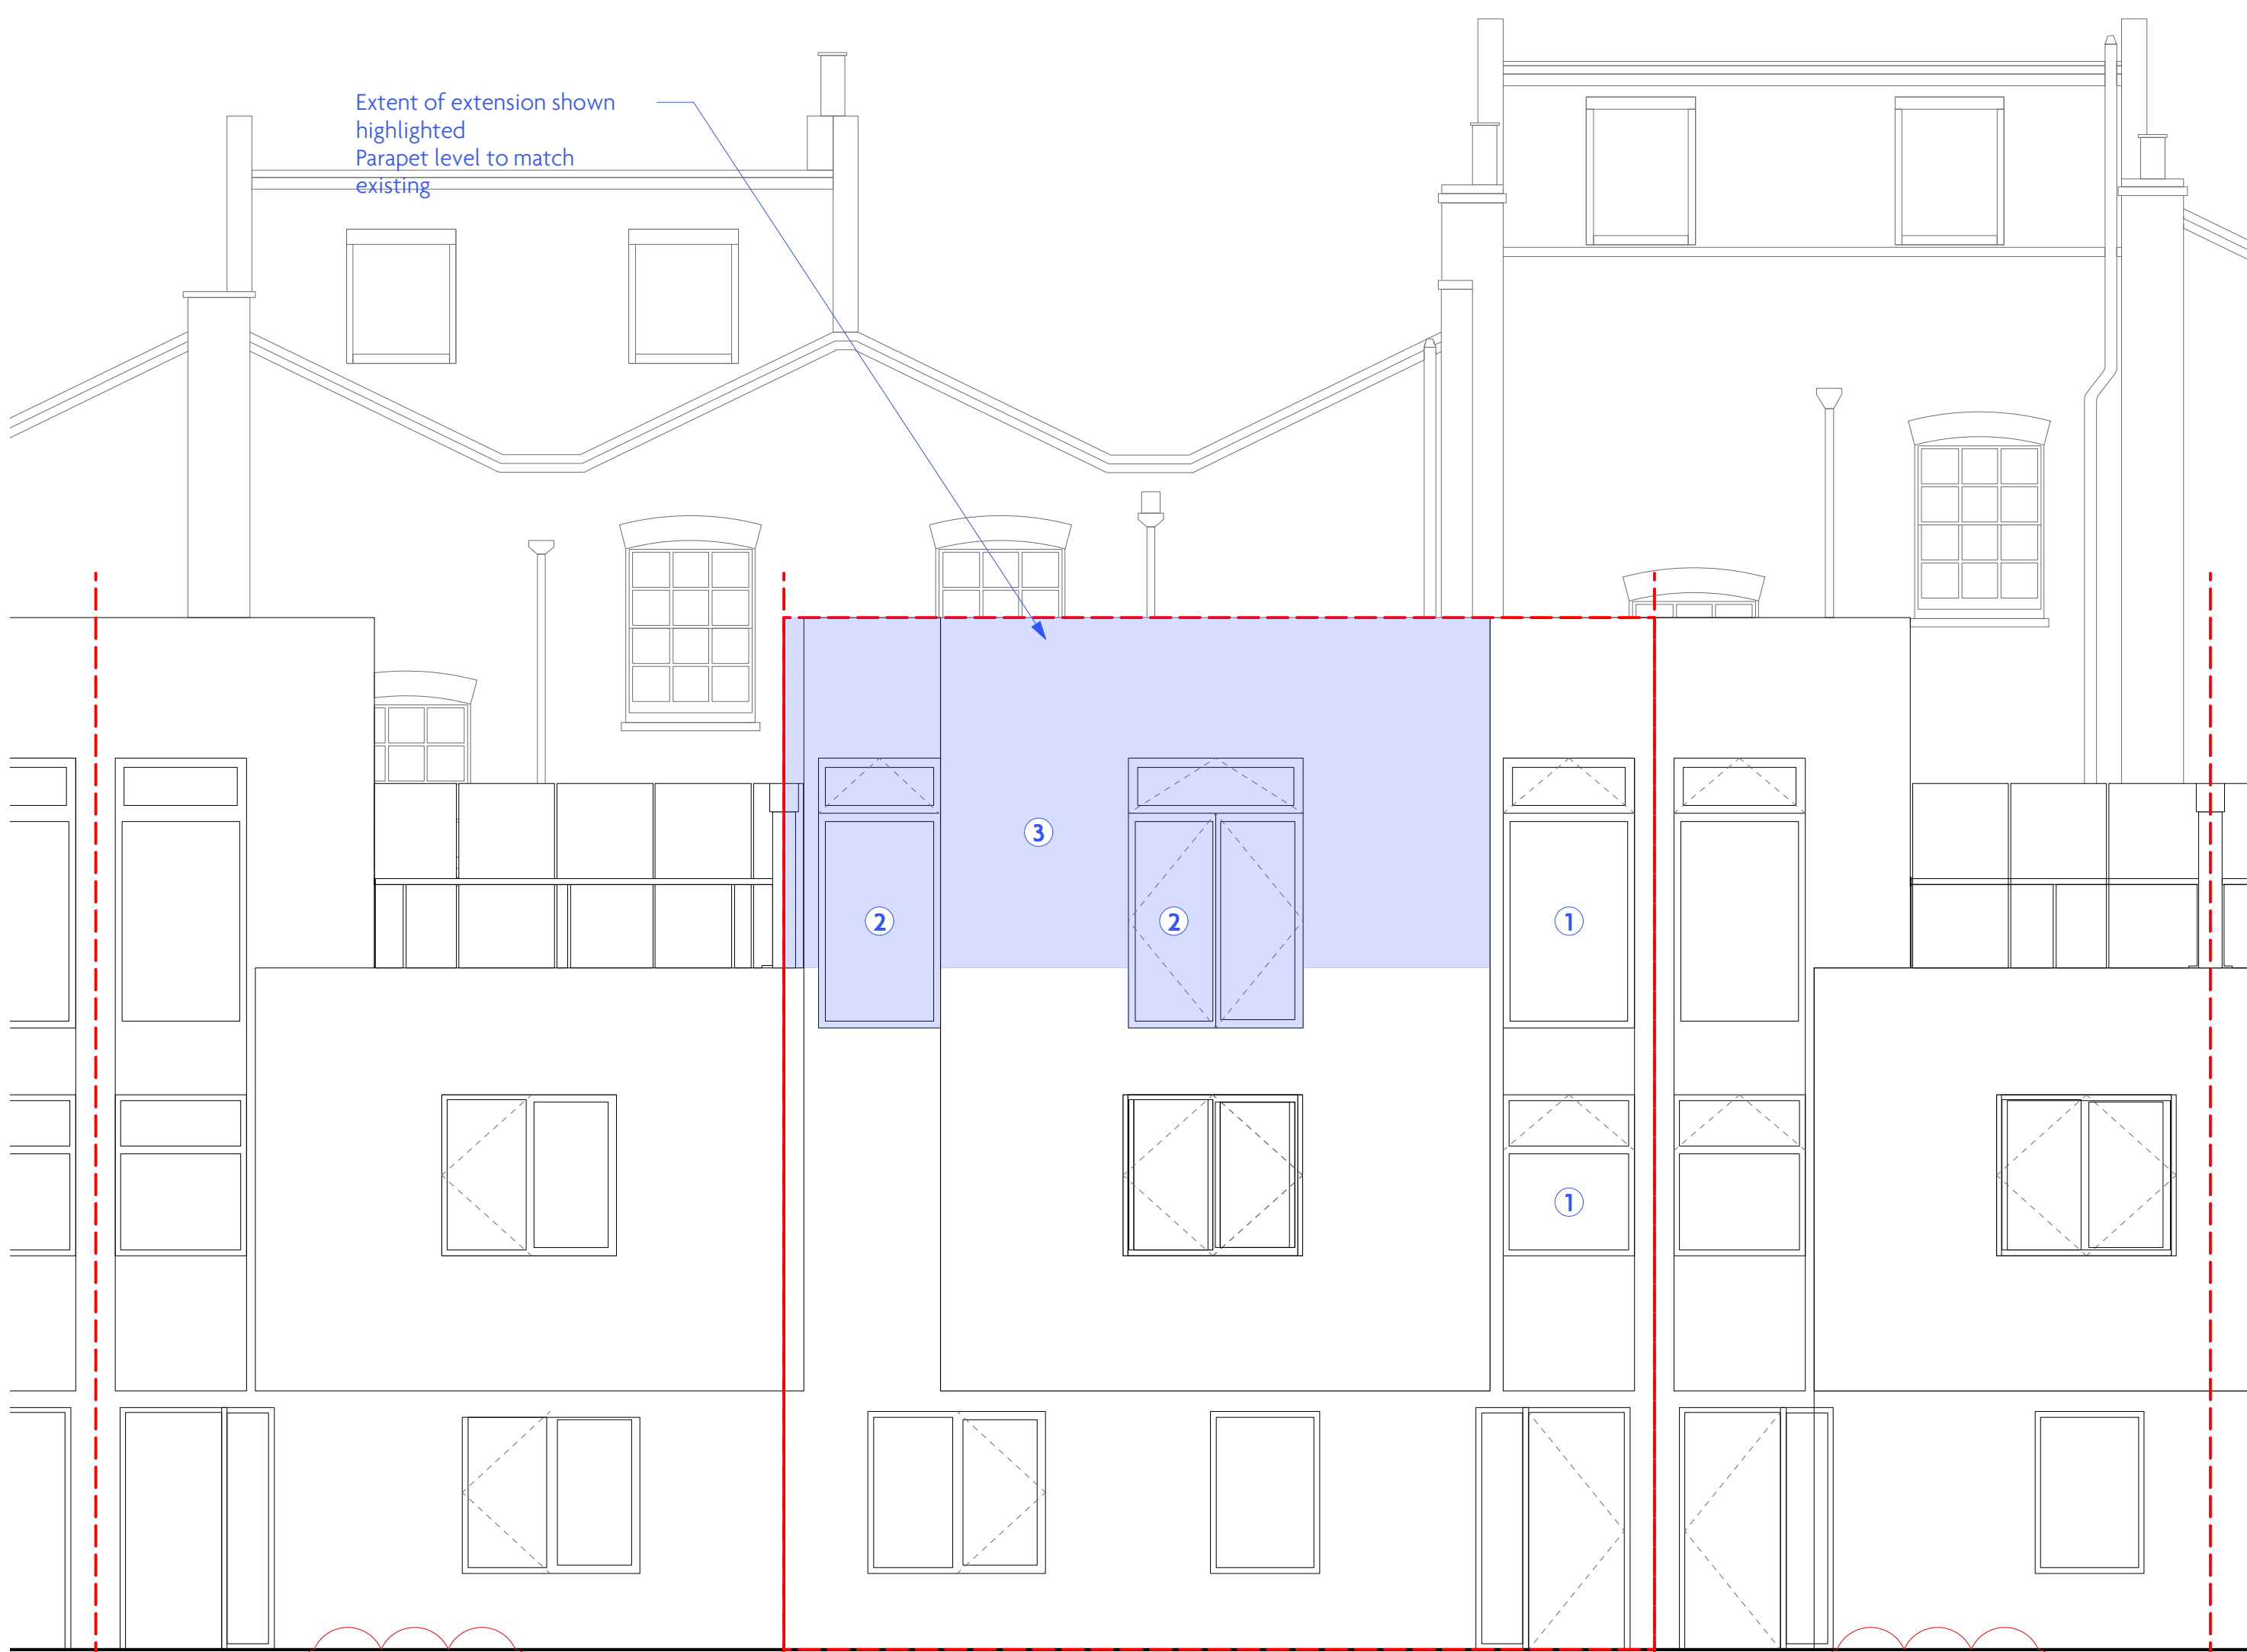

No.3 WMW

No.4 Whittlebury Mews West

No.5 WMW

2 Proposed North Elevation  
Scale: 1:50



3 Proposed North Elevation (Street Elevation)  
Scale: 1:200

0 1 2 3 M



Revisions  
P1 03/09/19 Planning  
P2 18/10/19 Planning

Planning			
Project Name: Whittlebury Mews West			
Drawing Title: Proposed North Elevation			WM/ELEV/101
1:50@A1	FGN/22	July 2019	P2