


2 No new MWHR Roof Cowls
600mm x 600mm - exact
location to be confirmed on
site

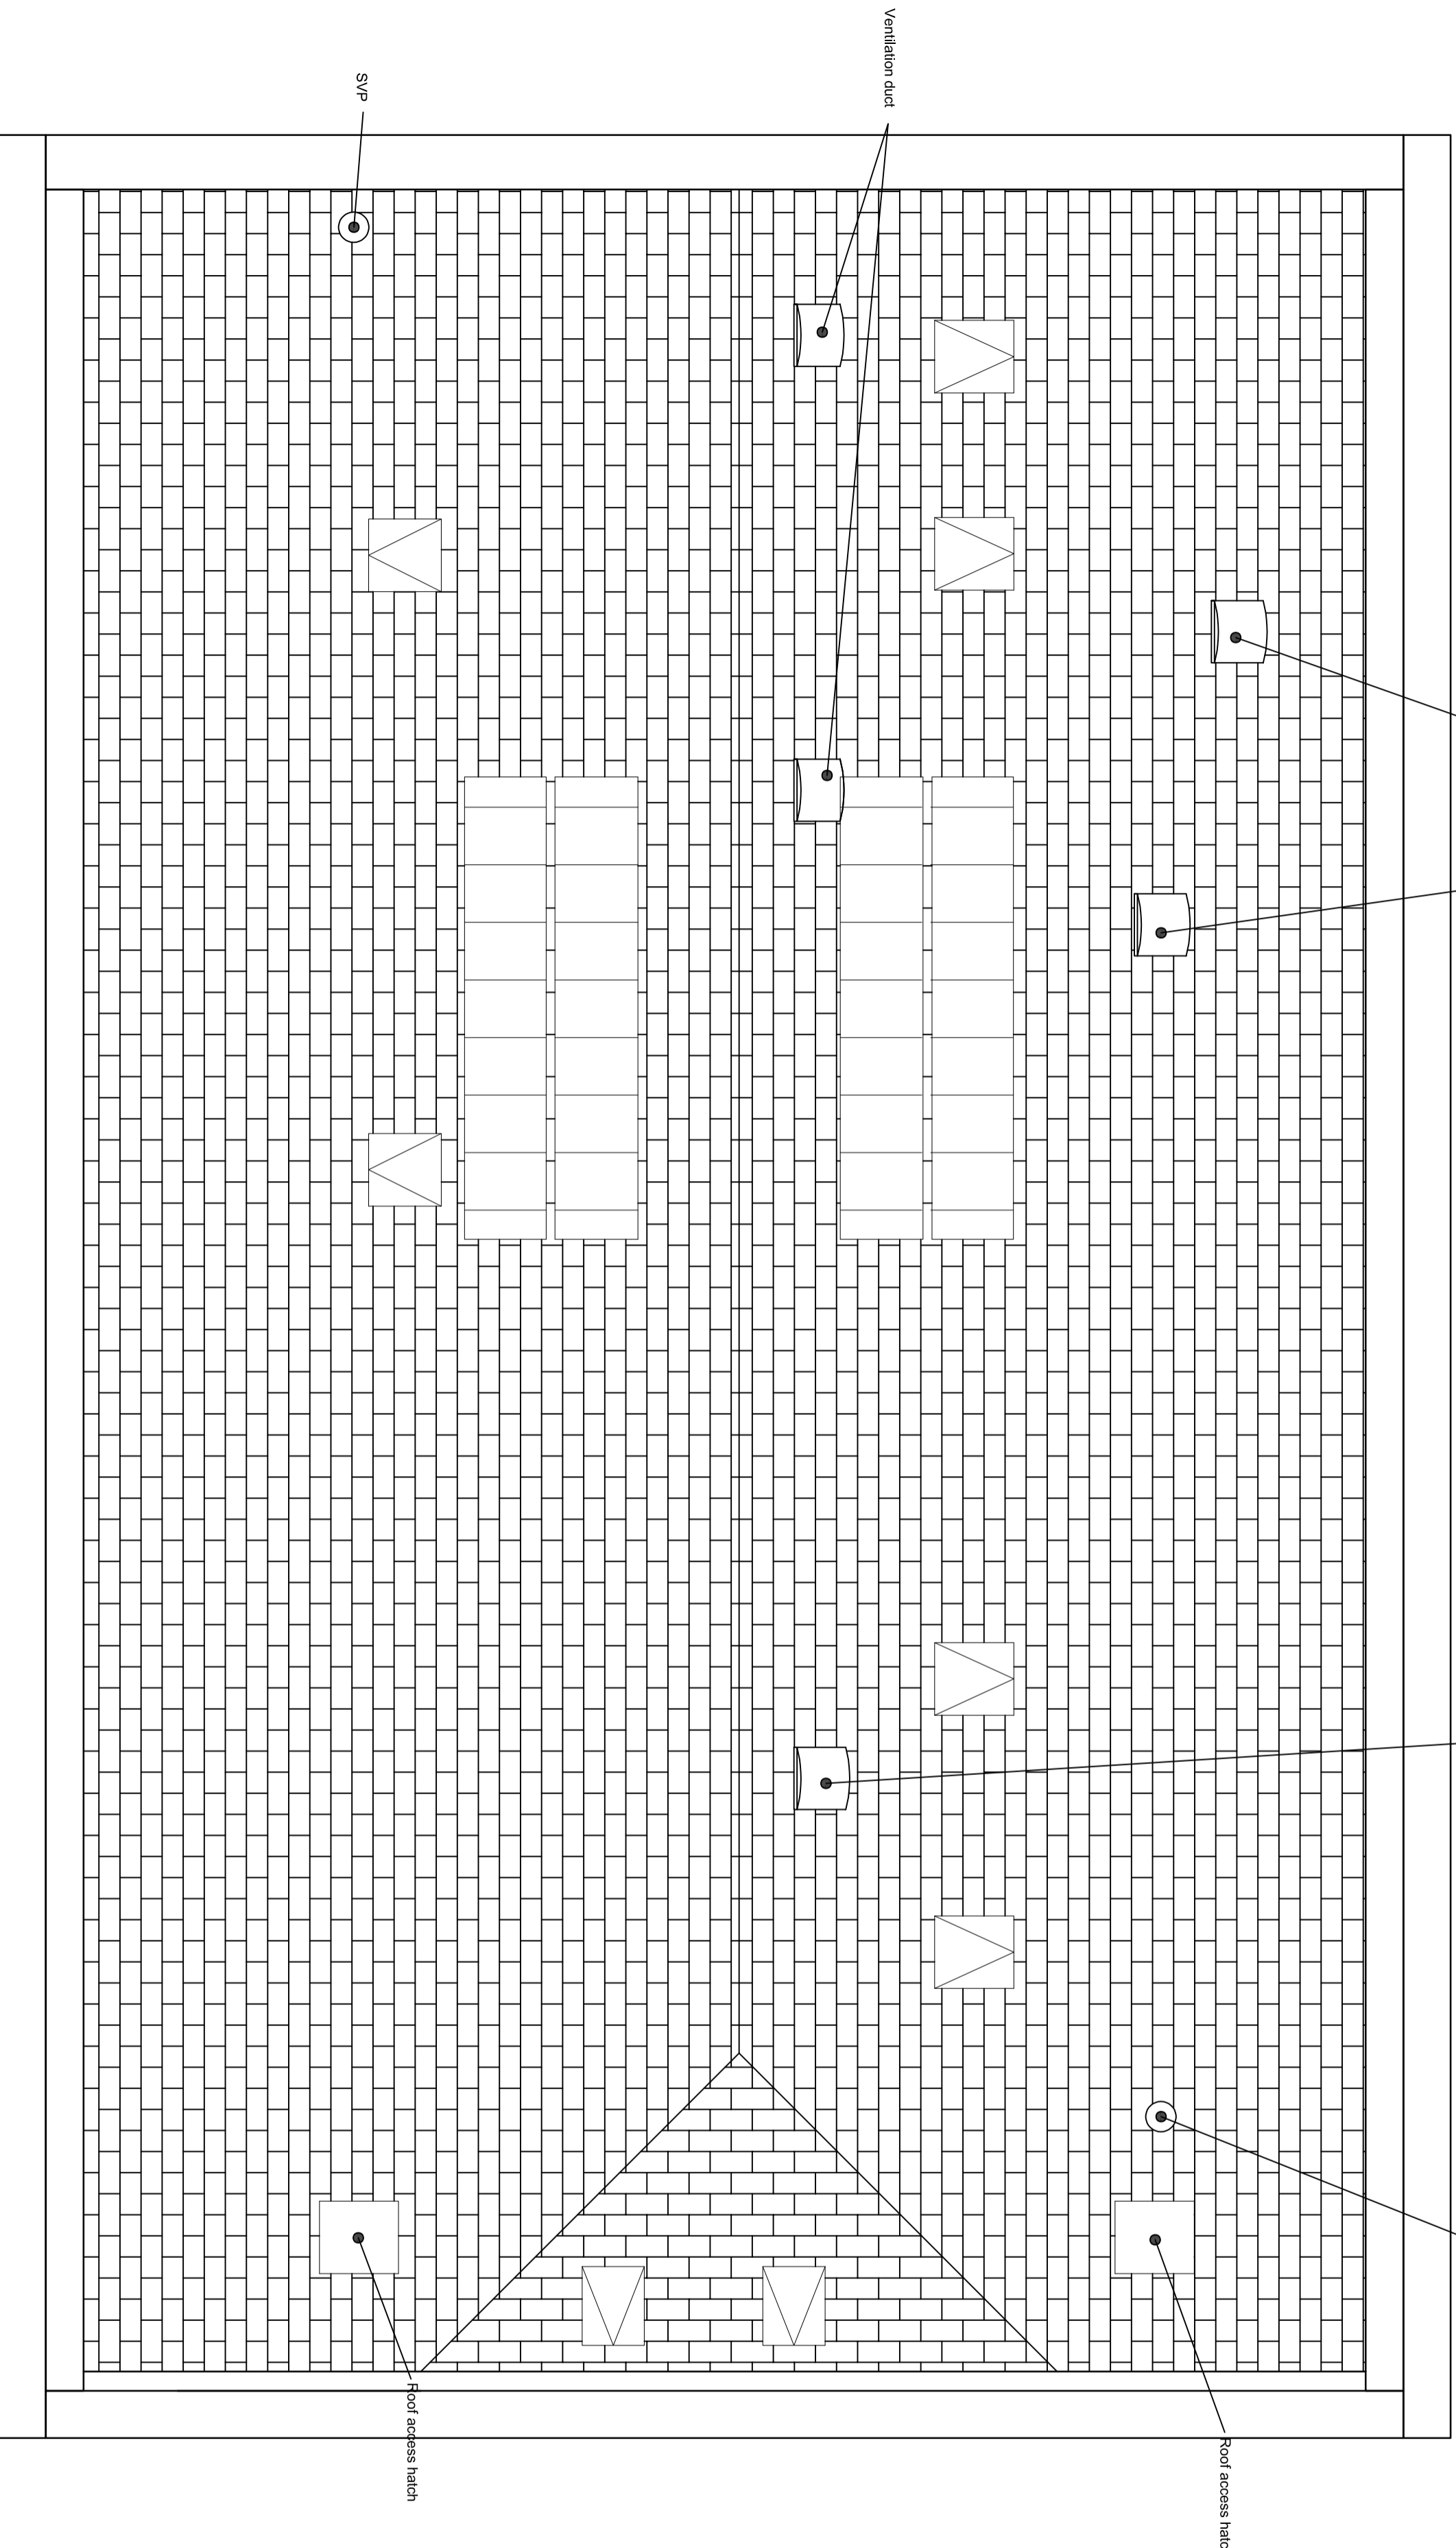

Pulsar Building Consultancy shall have no liability to the Employer arising out of any unauthorised modification or amendment to or any transmission, copy or use of the material, or any proprietary, work contained therein, by the Employer, Other Project Team Member, or any other third party.
All dimensions are to be checked and verified on-site by the Main Contractor prior to commencement; any discrepancies are to be reported to the Contract Administrator.
This drawing is to be read in conjunction with all other relevant drawings and specifications
© Pulsar Building Consultancy

NOTES

R3	Change of roof layout	7.10.20	PE	NJ
R2	Drawing title change	18.09.20	PE	NJ
R1	Redlight change	17.09.20	PE	NJ
Project No:		17743		
Scale @ A2:		1:50		
Drawn By:		NJ		



Project:
24 - 26 West Street
London
WC2H 9NA

Client:
The West Street Trustee Limited

Title:
Proposed Roof Layout

Drawing Number:		17743.19
Status:	Purpose of Issue:	Revision:
1	Planning	3

Scale Bar (Meters)

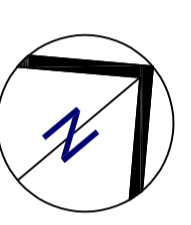 

Roof Plan