






1. Planning - East Elevation
1 : 50

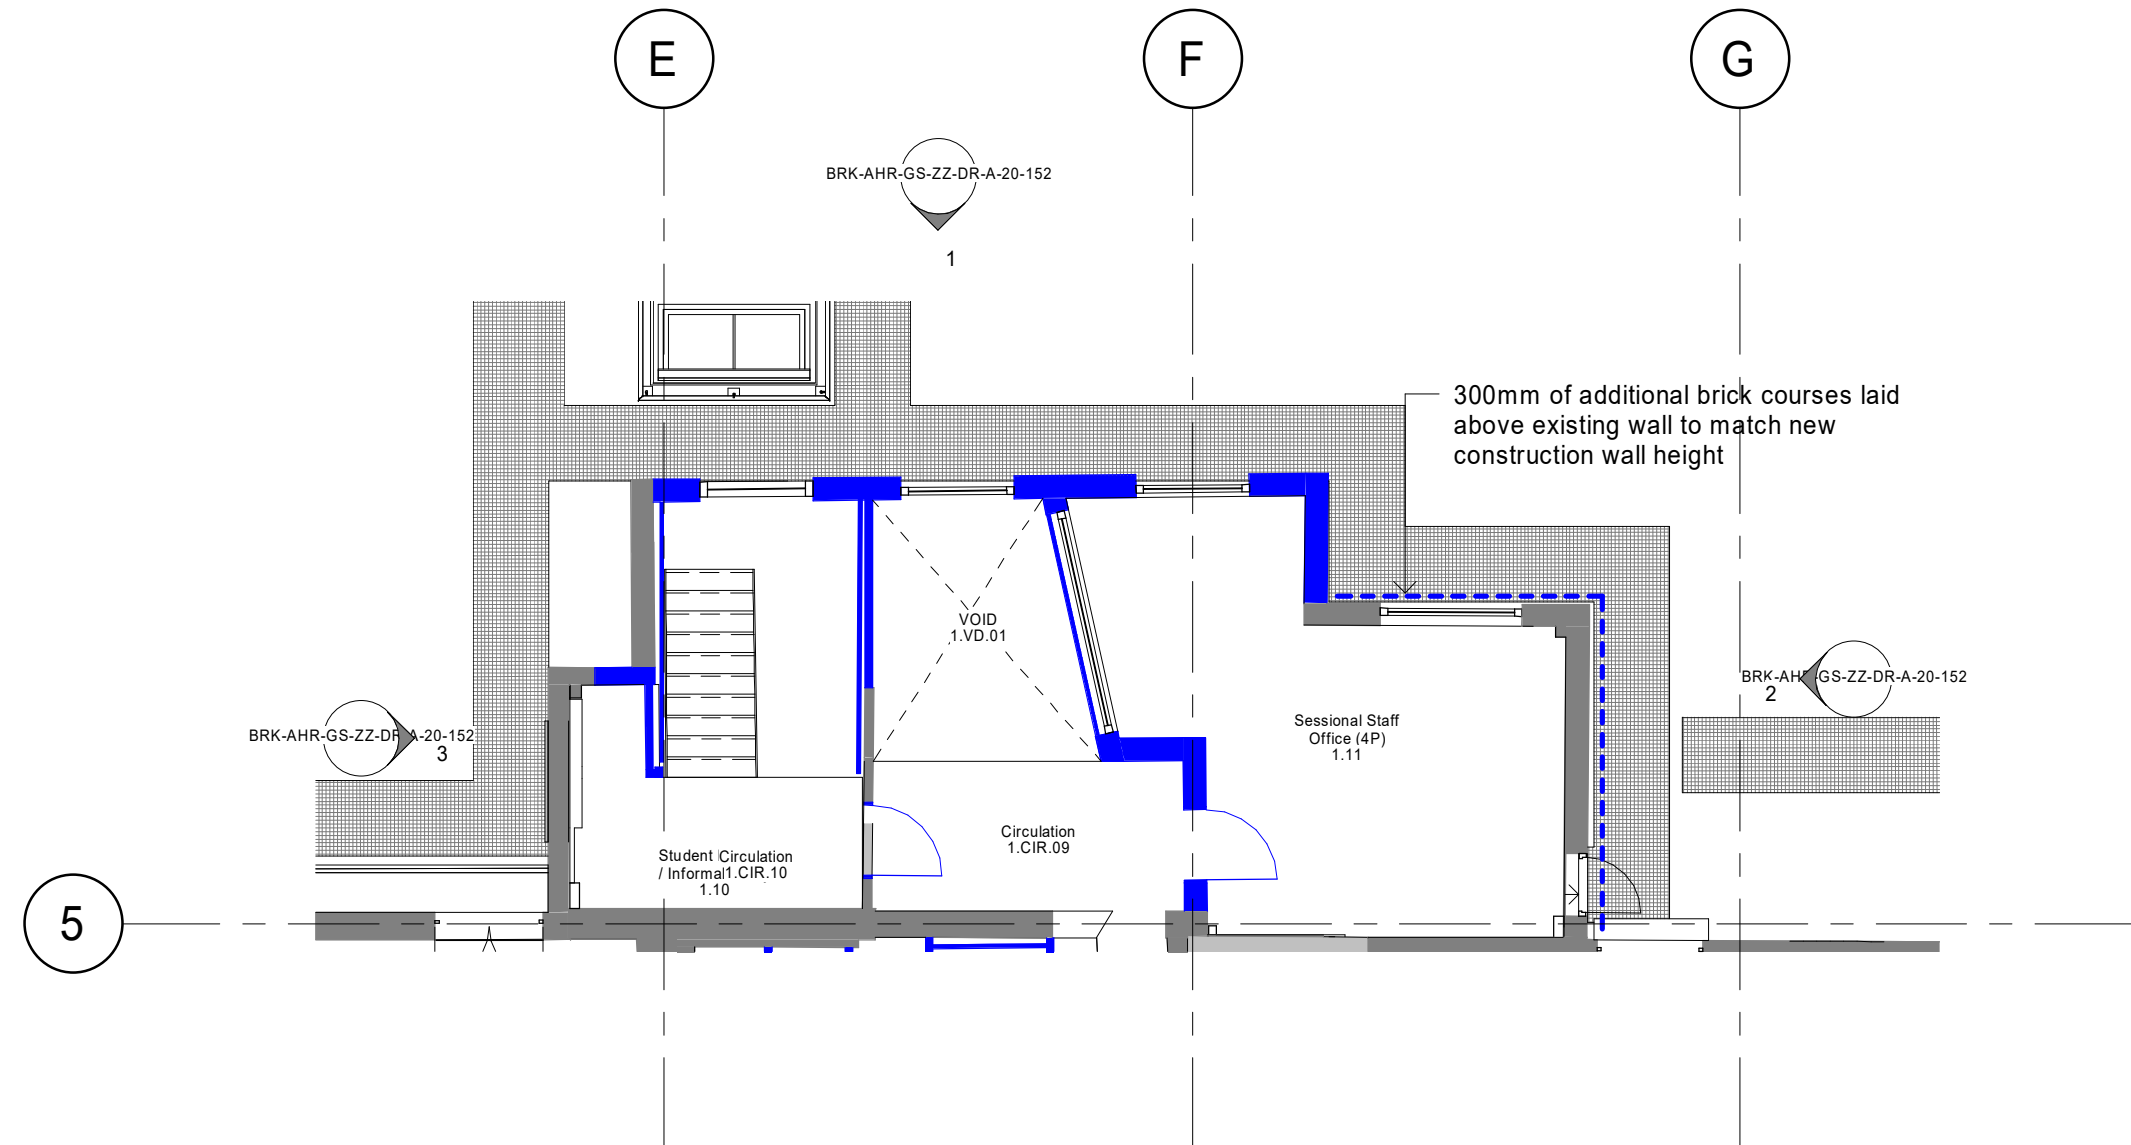

4. Planning - Level 01
1 : 100

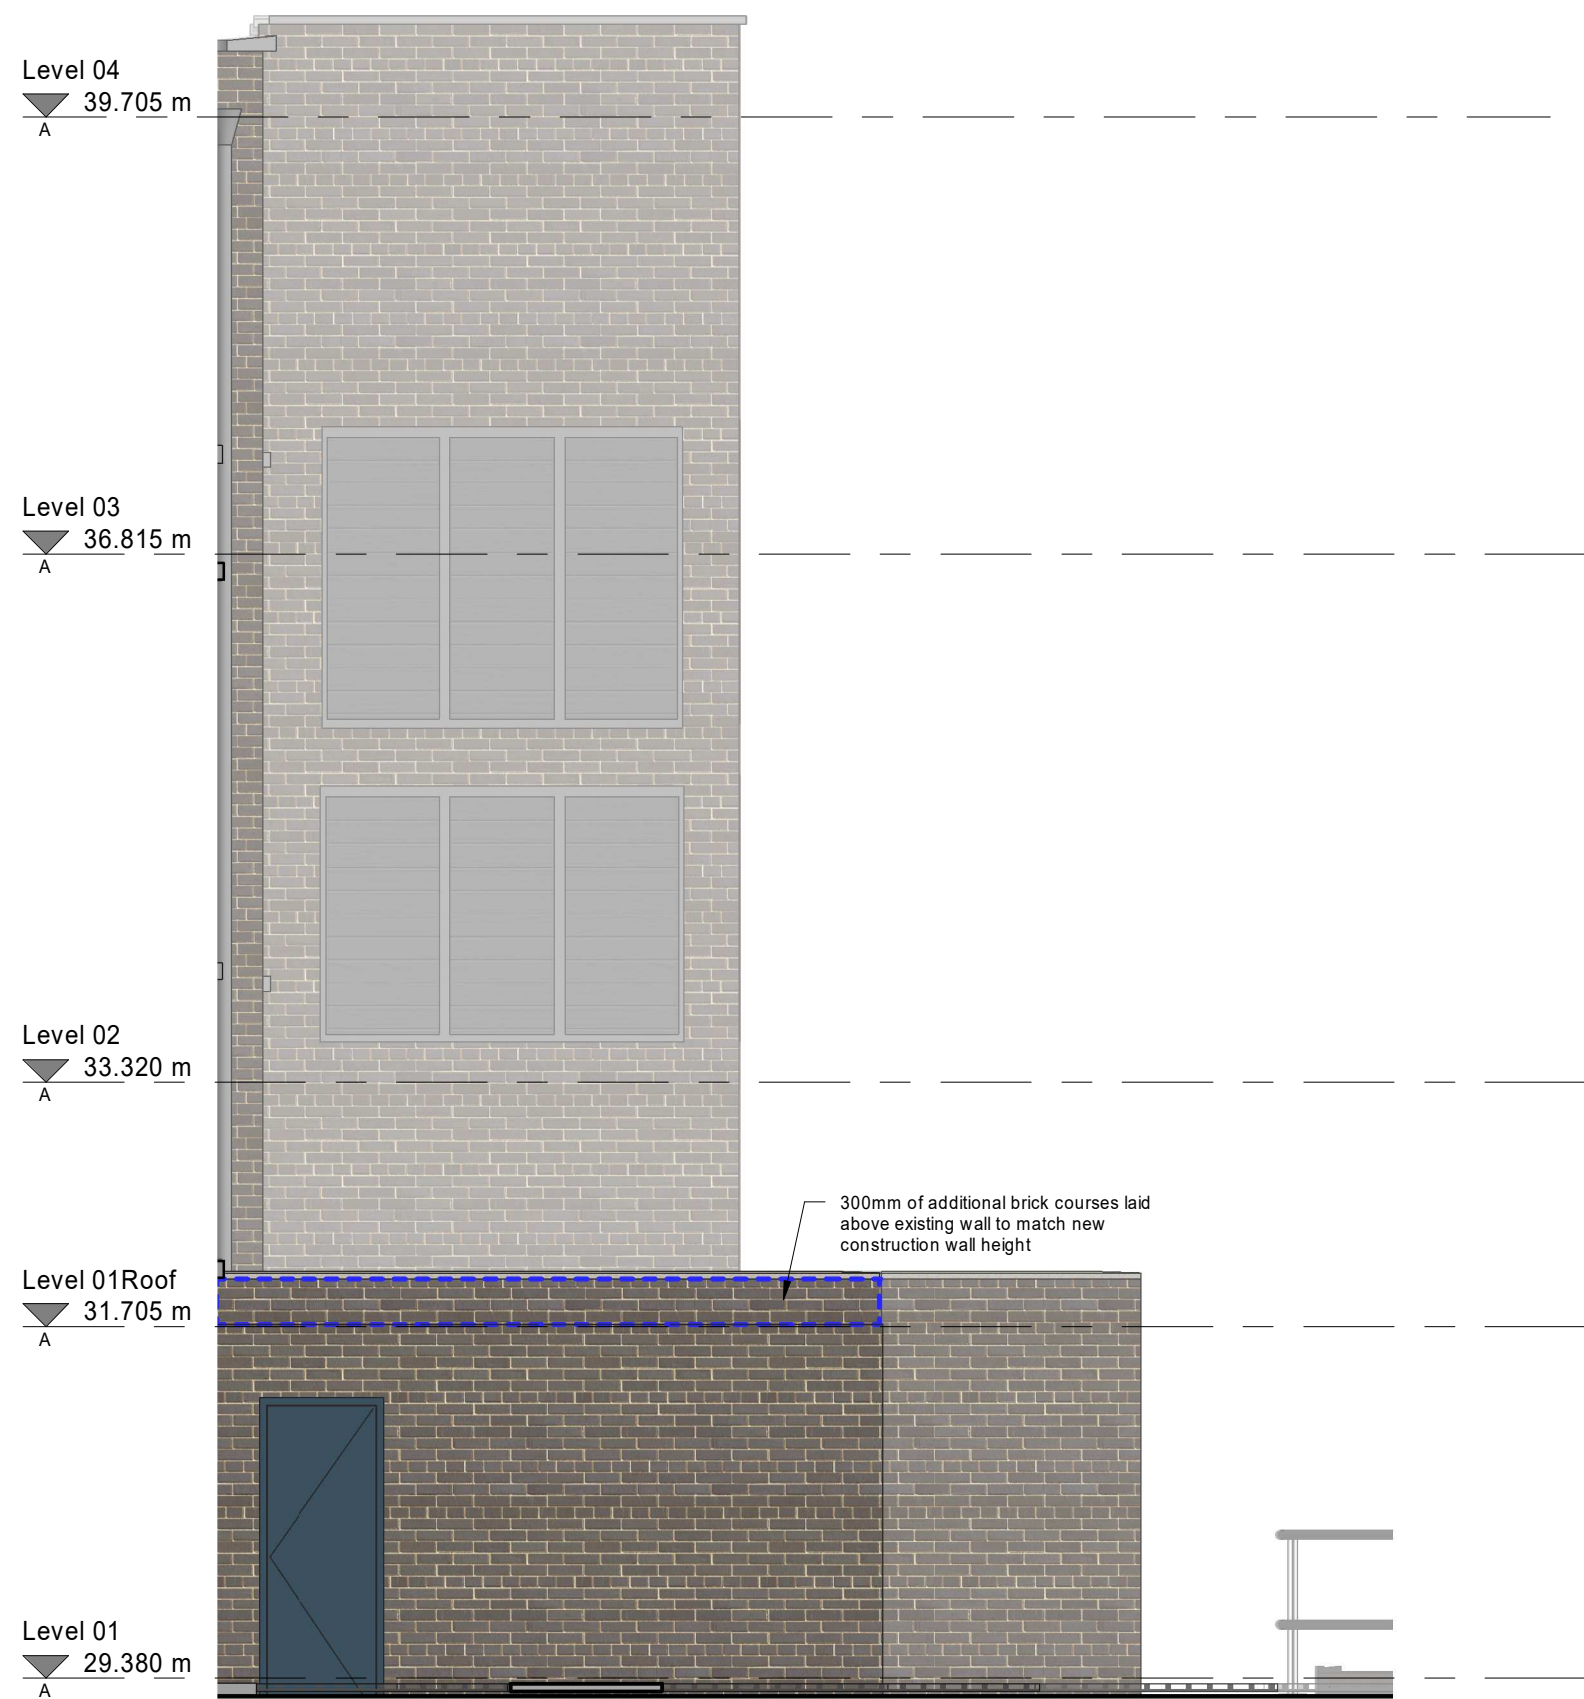

2. Planning - South-East Elevation
1 : 50

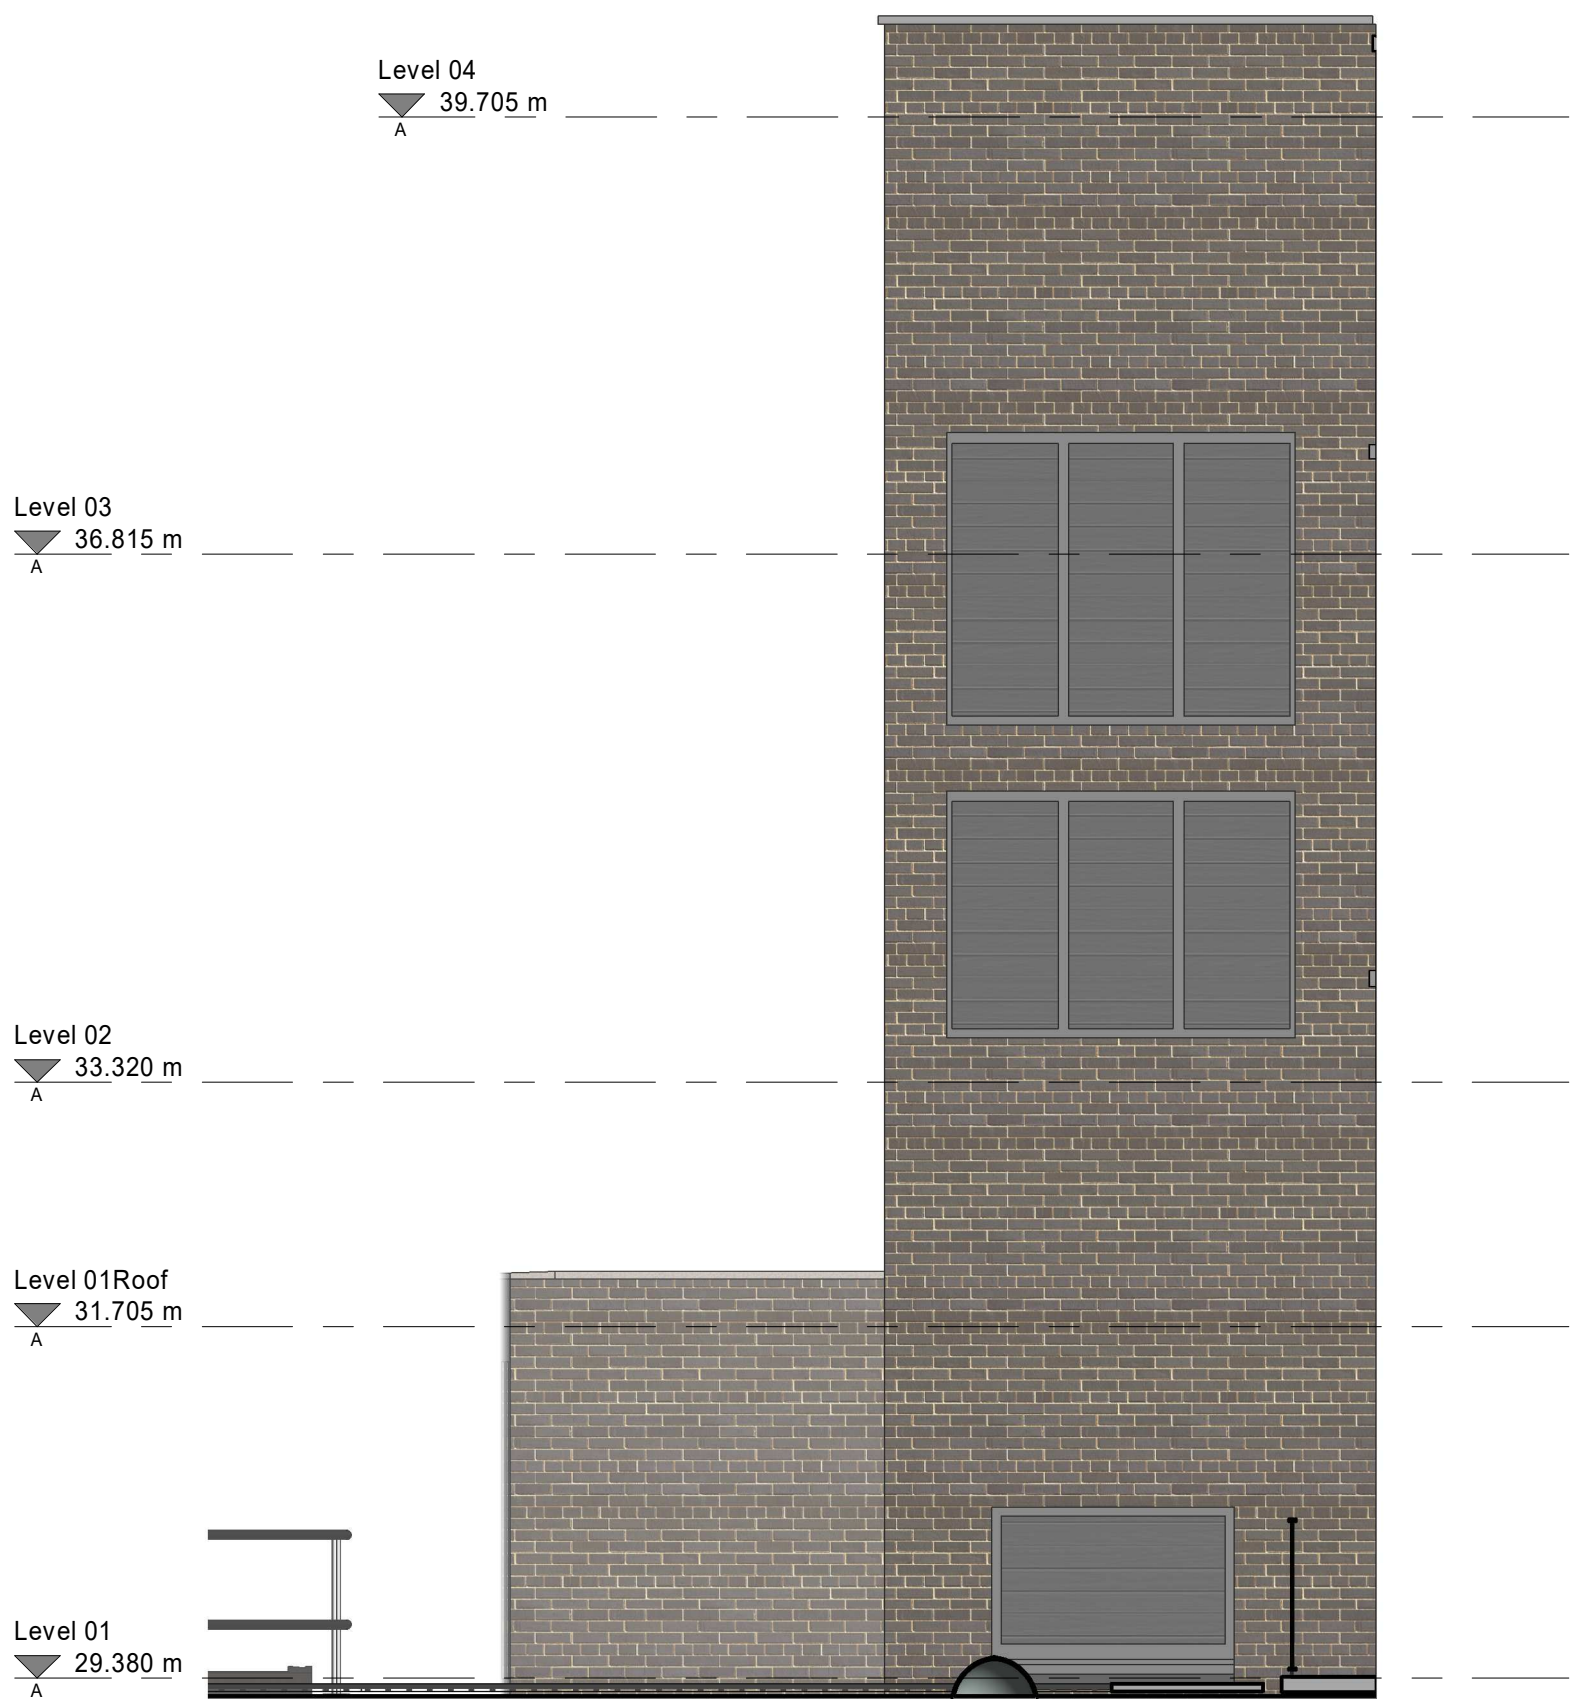

3. Planning - North-East Elevation
1 : 50

NOTES:

EXTERNAL WALL
Brick to match existing rear elevation

ROOF
Reinforced bitumen membrane warm roof covering system - dark lead grey

PROPOSED WINDOWS
Aluminium system - dark grey

P03	(P1) Planning Submission	22.09.2020	AM	GO
P02	(S3) Pre planning application issue for client sign approval	21.07.2020	KW	HT
P01	(S0) Initial Issue	26.05.2020	AM	GO
Rev	Description	Date	Dr by	App by
AM		20/05/20		GO

AHR
AHR Architects Ltd
Vinty Building
Wine Street
Bristol
BS1 2BD
United Kingdom

T +44(0)117 9299146
E bristol@ahr.co.uk
www.ahr.co.uk

client name	Birkbeck University of London		
project	Gordon Square, London		
drawing	Planning - Proposed Extension Elevations		
computer file	C:\Revit Projects\BRK-AHR-GS-XX-M3-A-Central_ame.mccab.rvt	plot date	
project number	2019.00916.000	scale	As indicated@A1
drawing number	BRK-AHR-GS-ZZ-DR-A-20-152	rev	P03
		issue status	P1
This drawing is to be read in conjunction with all related drawings. All dimensions must be checked and verified on site before commencing any work or producing shop drawings. The originator should be notified immediately of any discrepancy. This drawing is copyright and remains the property of AHR.			