

Appendix B

Drawings

B1 Existing development

Exiting Building Drawings

Drawing No.	Drawing Title
13491-AP-SL-LXX-03-001:	Eton Garage: Location Plan
13491-AP-SL-LXX-03-002:	Eton Garage: Site Plan
13491-AP-L00-01-180:	Eton Garage: Ground Floor Plan
13491-AP-L00-01-181.00:	Eton Garage: Mezzanine Floor Plan
13491-AP-L00-01-181.01:	Eton Garage: First Floor Plan
13491-AP-L00-01-182:	Eton Garage: Second Floor Plan
13491-AP-L00-01-183:	Eton Garage: Third Floor Plan
13491-AP-L00-01-184:	Eton Garage: Fourth Floor Plan
13491-AP-L00-01-185:	Eton Garage: Fifth Floor Plan
13491-AP-L00-01-186:	Eton Garage: Sixth Floor Plan
13491-AP-L00-01-187:	Eton Garage: Seventh Floor Plan
13491-AP-L00-01-188:	Eton Garage: Eighth Floor Plan
13491-AP-L00-01-189:	Eton Garage: Ninth Floor Plan
13491-AP-L00-01-190:	Eton Garage: Roof Plan
13491-AP-LXX-01-140	Eton Garage: West and East Elevation
13491-AP-LXX-01-141	Eton Garage: North and South Elevation

Notes
This drawing is copyright Piercy&Company.
Do not scale from this drawing.
All dimensions and levels to be checked on site by the contractor and such dimensions to be his responsibility.
Report all drawing errors, omissions and discrepancies to the architect.
DISCLAIMER
This document may be issued in an editable digital CAD format to enable others to use it as background information to make alterations and/or additions. In that instance the file will be accompanied by a PDF version as a record of the original file. It is for those parties making such alterations and/or additions to ensure that they make use of current background information.
Piercy&Company accepts no liability for either; any such alterations and/or additions to the background information by others; or any other changes made by others to the architectural content of the background information itself.



Rev	Date	Description
-----	------	-------------



Project
HAVERSTOCK HILL

Client
CAMBRIDGE GATE PROPERTIES

Date	Scale
JULY 2016	1:1250 @ A1
	1:2500 @ A3

Drawing Title
Eton Garage: Location plan

Drawn	Checked	Approved
VP	DC	SNP

Drawing Status
PLANNING

Project	DISC	LEVEL	SERIES	Dwg No.	Rev.
13491	AP	LXX	03	001	/

122 Arlington Road London NW1 7HP	info@piercyandco.com www.piercyandco.com
Telephone *44 (0)20 7424 9611	

Piercy&Company



Notes
This drawing is copyright Piercy&Company.
Do not scale from this drawing.
All dimensions and levels to be checked on site by the contractor and such dimensions to be his responsibility.
Report all drawing errors, omissions and discrepancies to the architect.
DISCLAIMER
This document may be issued in an editable digital CAD format to enable others to use it as background information to make alterations and/or additions. In that instance the file will be accompanied by a PDF version as a record of the original file. It is for those parties making such alterations and/or additions to ensure that they make use of current background information.
Piercy&Company accepts no liability for either; any such alterations and/or additions to the background information by others; or any other changes made by others to the architectural content of the background information itself.

Rev	Date	Description
-----	------	-------------



Project
HAVERSTOCK HILL

Client
CAMBRIDGE GATE PROPERTIES

Date JULY 2016	Scale 1:200 @ A1 1:400 @ A3
--------------------------	--

Drawing Title
Eton Garage: Site Plan

Drawn VP	Checked DC	Approved SNP
--------------------	----------------------	------------------------

Drawing Status
PLANNING

Project 13491	DISC AP	LEVEL LXX	SERIES 03	Dwg No. 102	Rev. /
-------------------------	-------------------	---------------------	---------------------	-----------------------	------------------

122 Arlington Road London NW1 7HP	info@piercyandco.com www.piercyandco.com
--------------------------------------	---

Telephone
*44 (0)20 7424 9611

Piercy&Company



Notes
This drawing is copyright Piercy&Company.
Do not scale from this drawing.
All dimensions and levels to be checked on site by the contractor and such dimensions to be his responsibility.
Report all drawing errors, omissions and discrepancies to the architect.
DISCLAIMER
This document may be issued in an editable digital CAD format to enable others to use it as background information to make alterations and/or additions. In that instance the file will be accompanied by a PDF version as a record of the original file. It is for those parties making such alterations and/or additions to ensure that they make use of current background information.
Piercy&Company accepts no liability for either; any such alterations and/or additions to the background information by others; or any other changes made by others to the architectural content of the background information itself.

Rev	Date	Description
-----	------	-------------



Project
HAVERSTOCK HILL

Client
CAMBRIDGE GATE PROPERTIES

Date JULY 2016	Scale 1:150 @ A1 1:300 @ A3
-------------------	-----------------------------------

Drawing Title
Elton Garage: Ground Floor Plan

Drawn VP	Checked DC	Approved SNP
-------------	---------------	-----------------

Drawing Status
PLANNING


Project 13491	DISC AP	LEVEL L00	SERIES 01	Dwg No. 180	Rev. /
------------------	------------	--------------	--------------	----------------	-----------

122 Arlington Road
London NW1 7HP

Telephone
*44 (0)20 7424 9611

Info@piercyandco.com
www.piercyandco.com

Piercy&Company

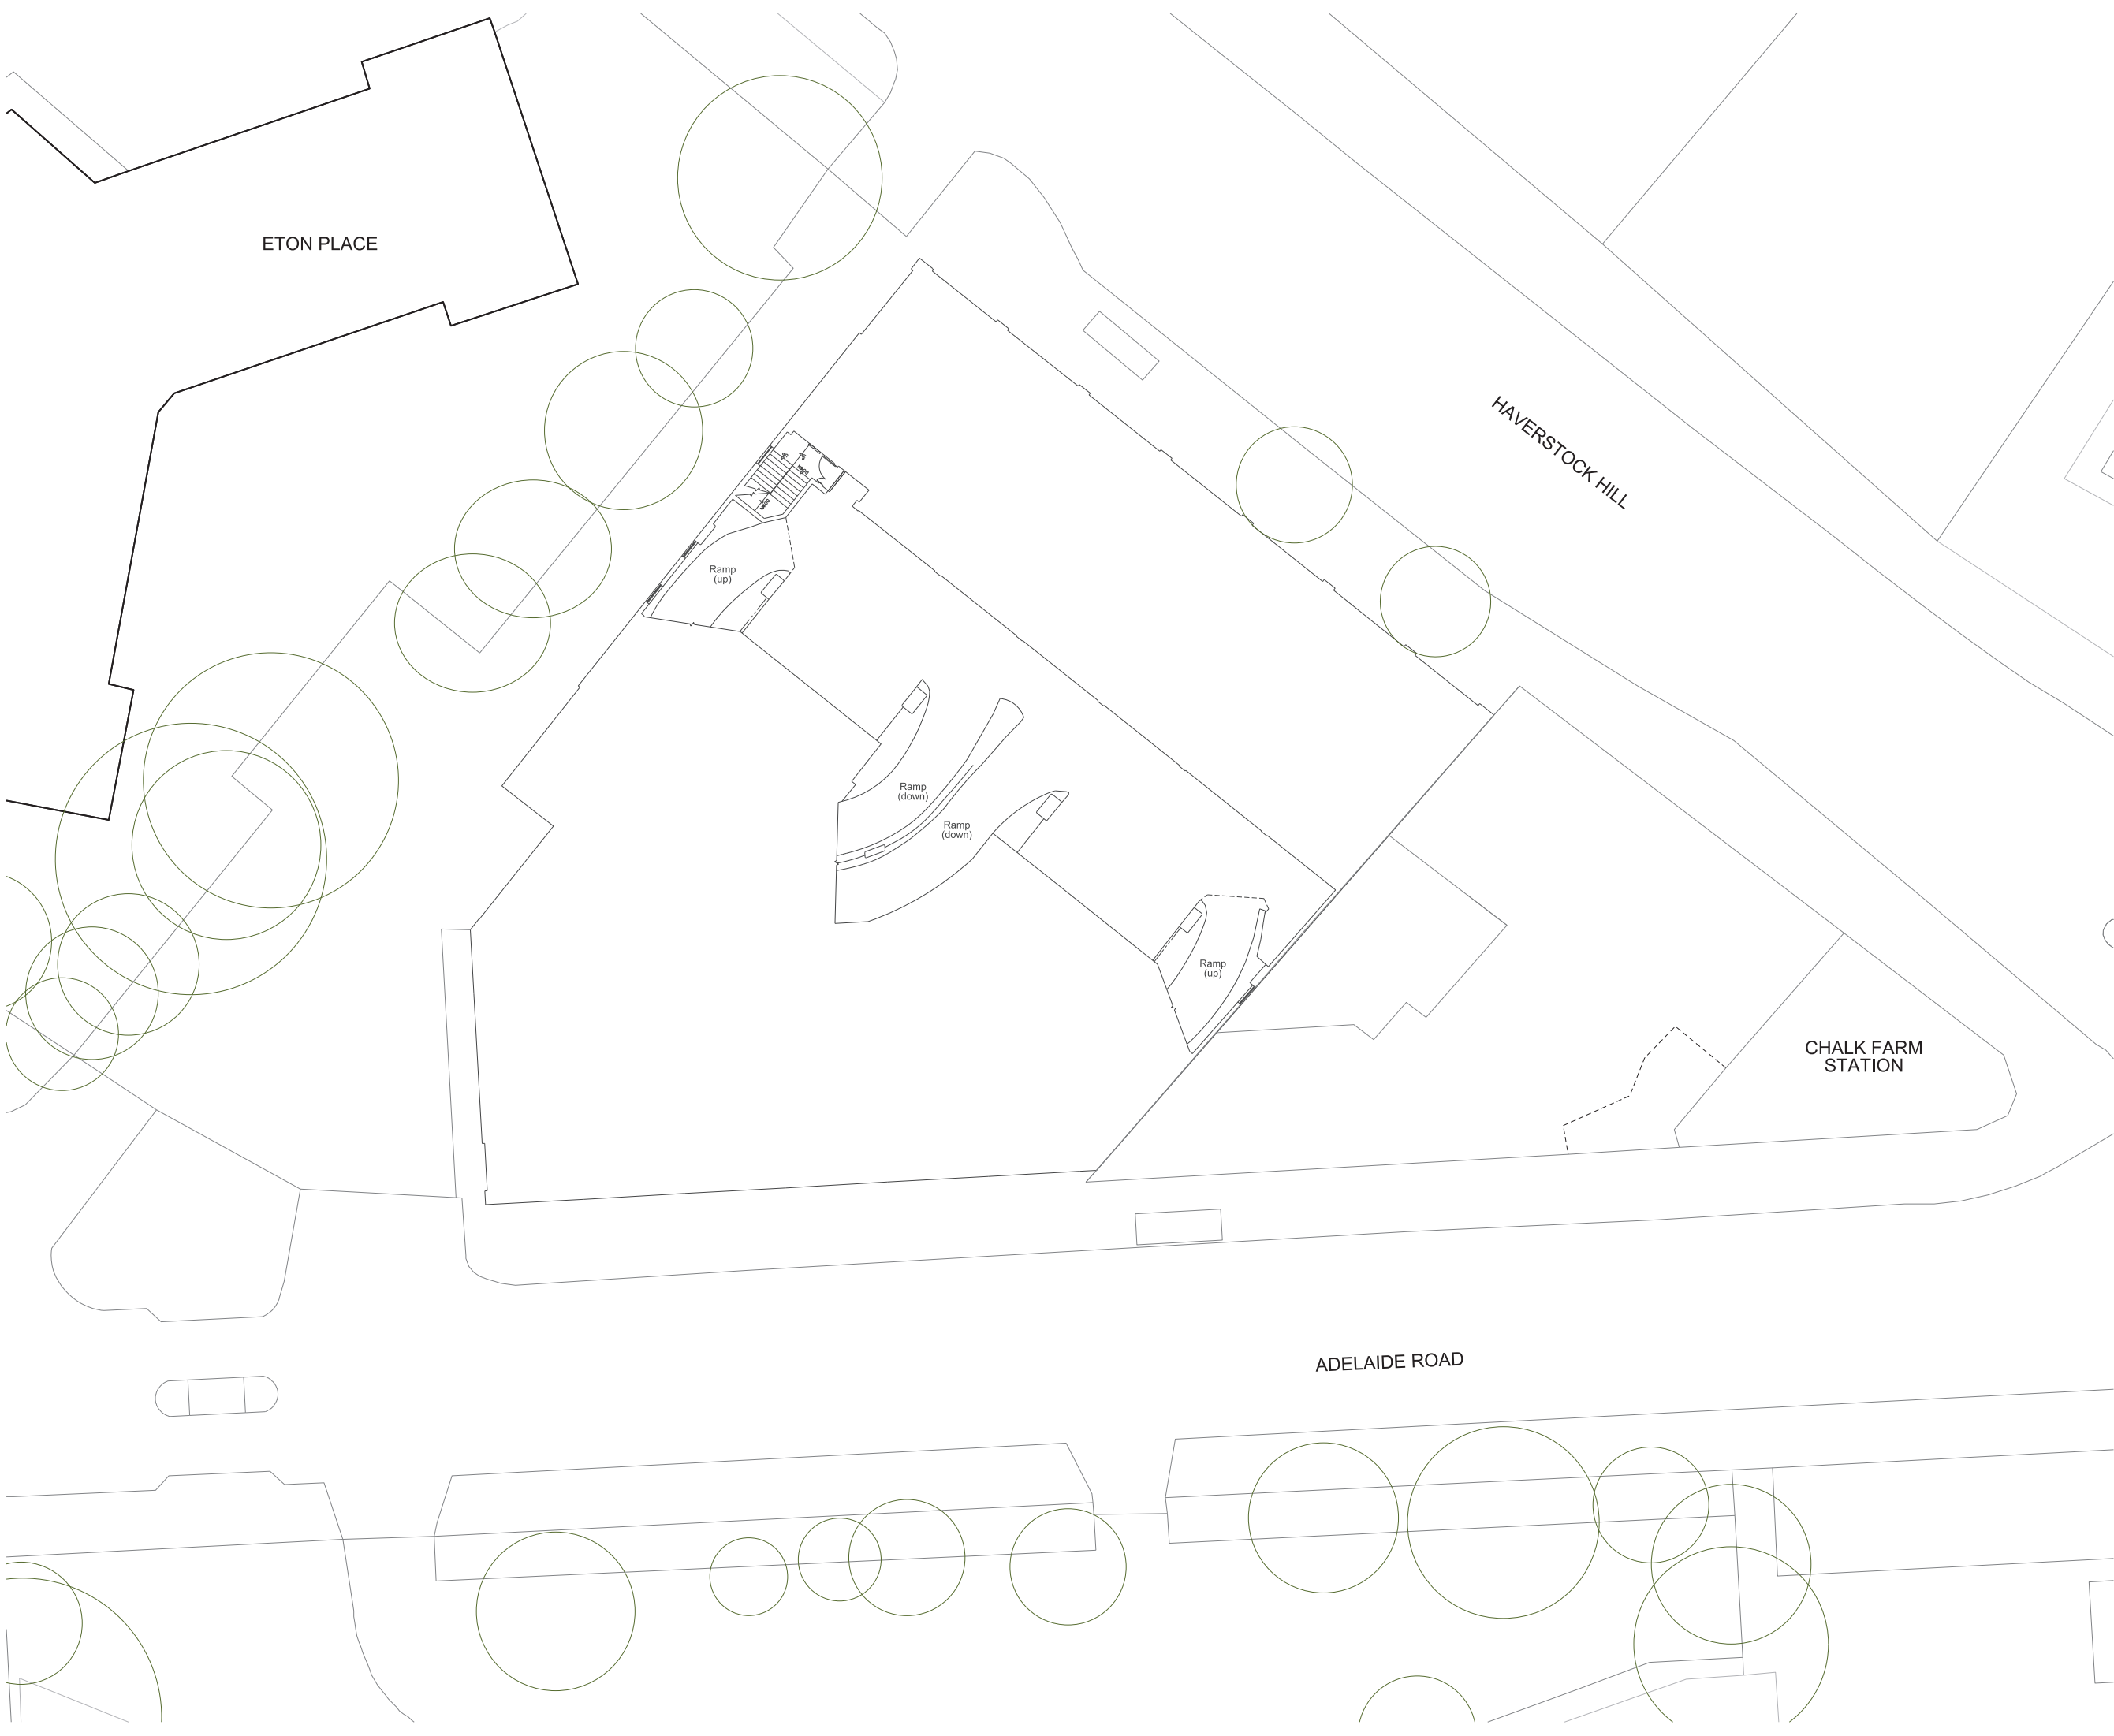

Notes
This drawing is copyright Piercy&Company.
Do not scale from this drawing.
All dimensions and levels to be checked on site by the contractor and such dimensions to be his responsibility.
Report all drawing errors, omissions and discrepancies to the architect.
DISCLAIMER
This document may be issued in an editable digital CAD format to enable others to use it as background information to make alterations and/or additions. In that instance the file will be accompanied by a PDF version as a record of the original file. It is for those parties making such alterations and/or additions to ensure that they make use of current background information.
Piercy&Company accepts no liability for either; any such alterations and/or additions to the background information by others; or any other changes made by others to the architectural content of the background information itself.

Rev	Date	Description
-----	------	-------------



Project
HAVERSTOCK HILL

Client
CAMBRIDGE GATE PROPERTIES

Date	Scale
JULY 2016	1:150 @ A1
	1:300 @ A3

Drawing Title
Elton Garage: Mezzanine Floor Plan

Drawn	Checked	Approved
VP	DC	SNP


Drawing Status
PLANNING

Project	DISC	LEVEL	SERIES	Dwg No.	Rev.
13491	AP	L01	01	181.00	/

122 Arlington Road
London NW1 7HP
Telephone
*44 (0)20 7424 9611

info@piercyandco.com
www.piercyandco.com

Piercy&Company

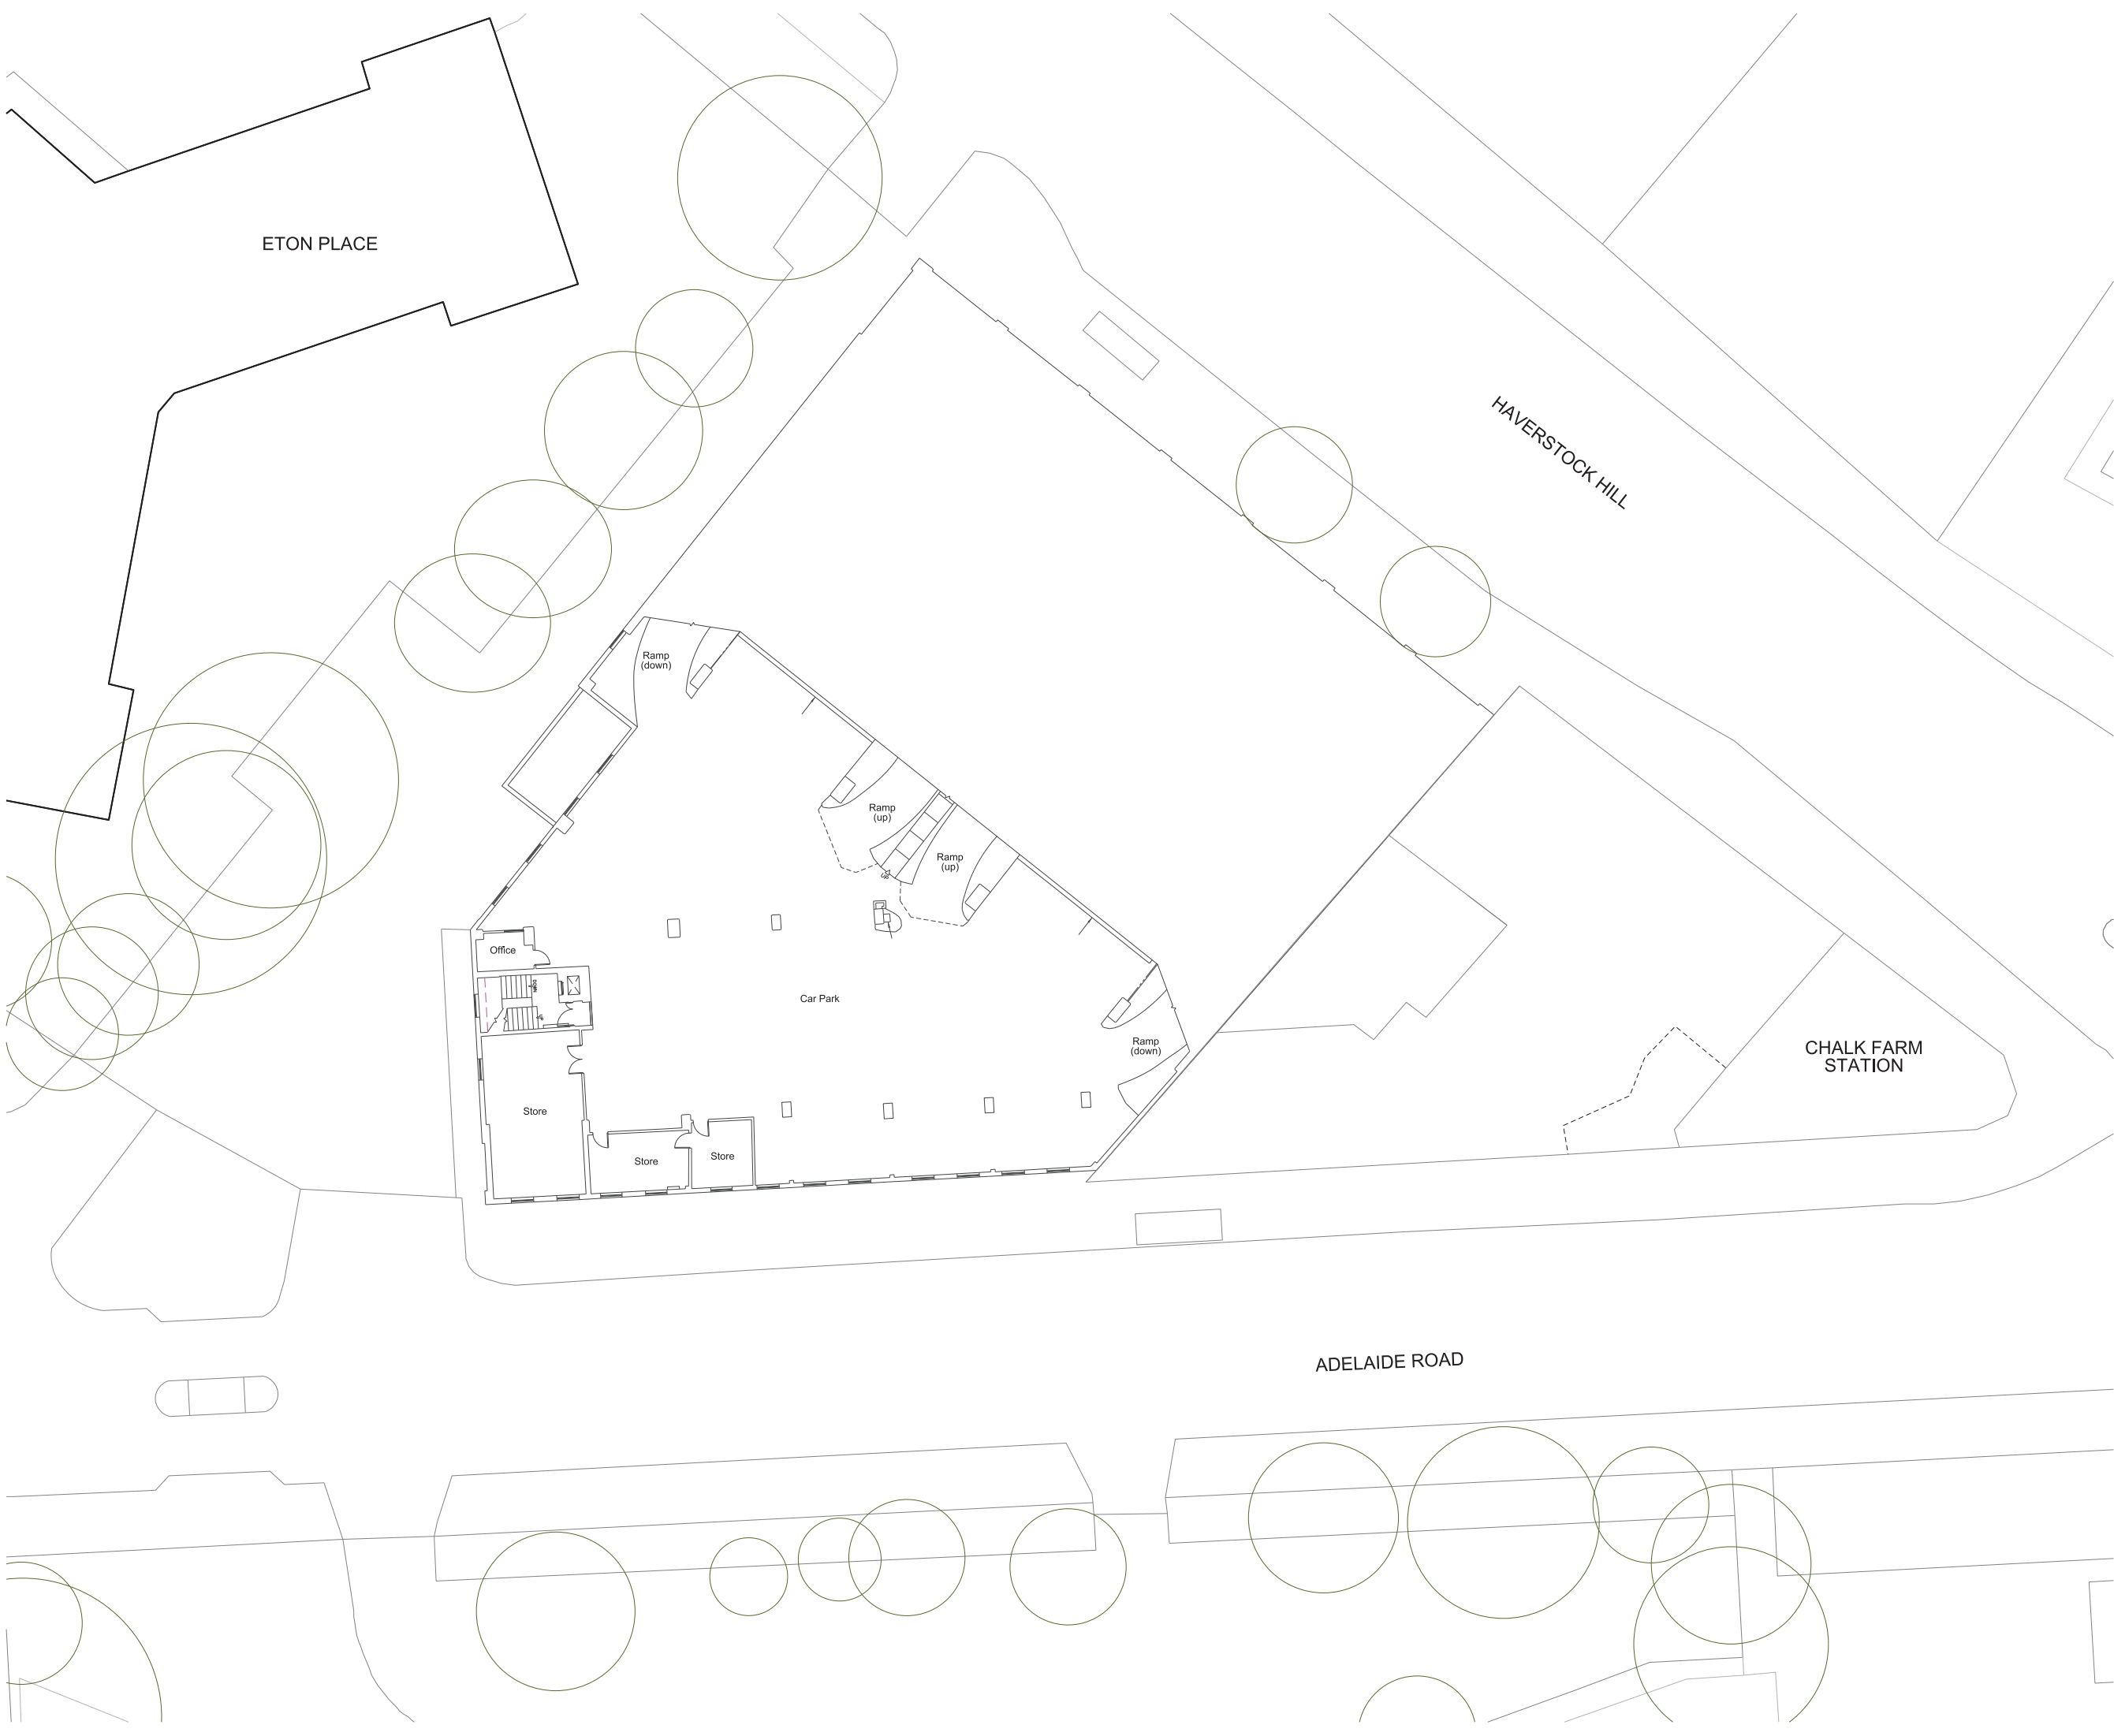

Notes
This drawing is copyright Piercy&Company.
Do not scale from this drawing.
All dimensions and levels to be checked on site by the contractor and such dimensions to be his responsibility.
Report all drawing errors, omissions and discrepancies to the architect.
DISCLAIMER
This document may be issued in an editable digital CAD format to enable others to use it as background information to make alterations and/or additions. In that instance the file will be accompanied by a PDF version as a record of the original file. It is for those parties making such alterations and/or additions to ensure that they make use of current background information.
Piercy&Company accepts no liability for either; any such alterations and/or additions to the background information by others; or any other changes made by others to the architectural content of the background information itself.

Rev	Date	Description
-----	------	-------------



Project
HAVERSTOCK HILL

Client
CAMBRIDGE GATE PROPERTIES

Date JULY 2016	Scale 1:150 @ A1 1:300 @ A3
-------------------	-----------------------------------

Drawing Title
Elton Garage: First Floor Plan

Drawn VP	Checked DC	Approved SNP
-------------	---------------	-----------------


Drawing Status
PLANNING

Project 13491	DISC AP	LEVEL L01	SERIES 01	Dwg No. 181.01	Rev. /
------------------	------------	--------------	--------------	-------------------	-----------

122 Arlington Road
London NW1 7HP
Telephone
*44 (0)20 7424 9611

info@piercyandco.com
www.piercyandco.com

Piercy&Company

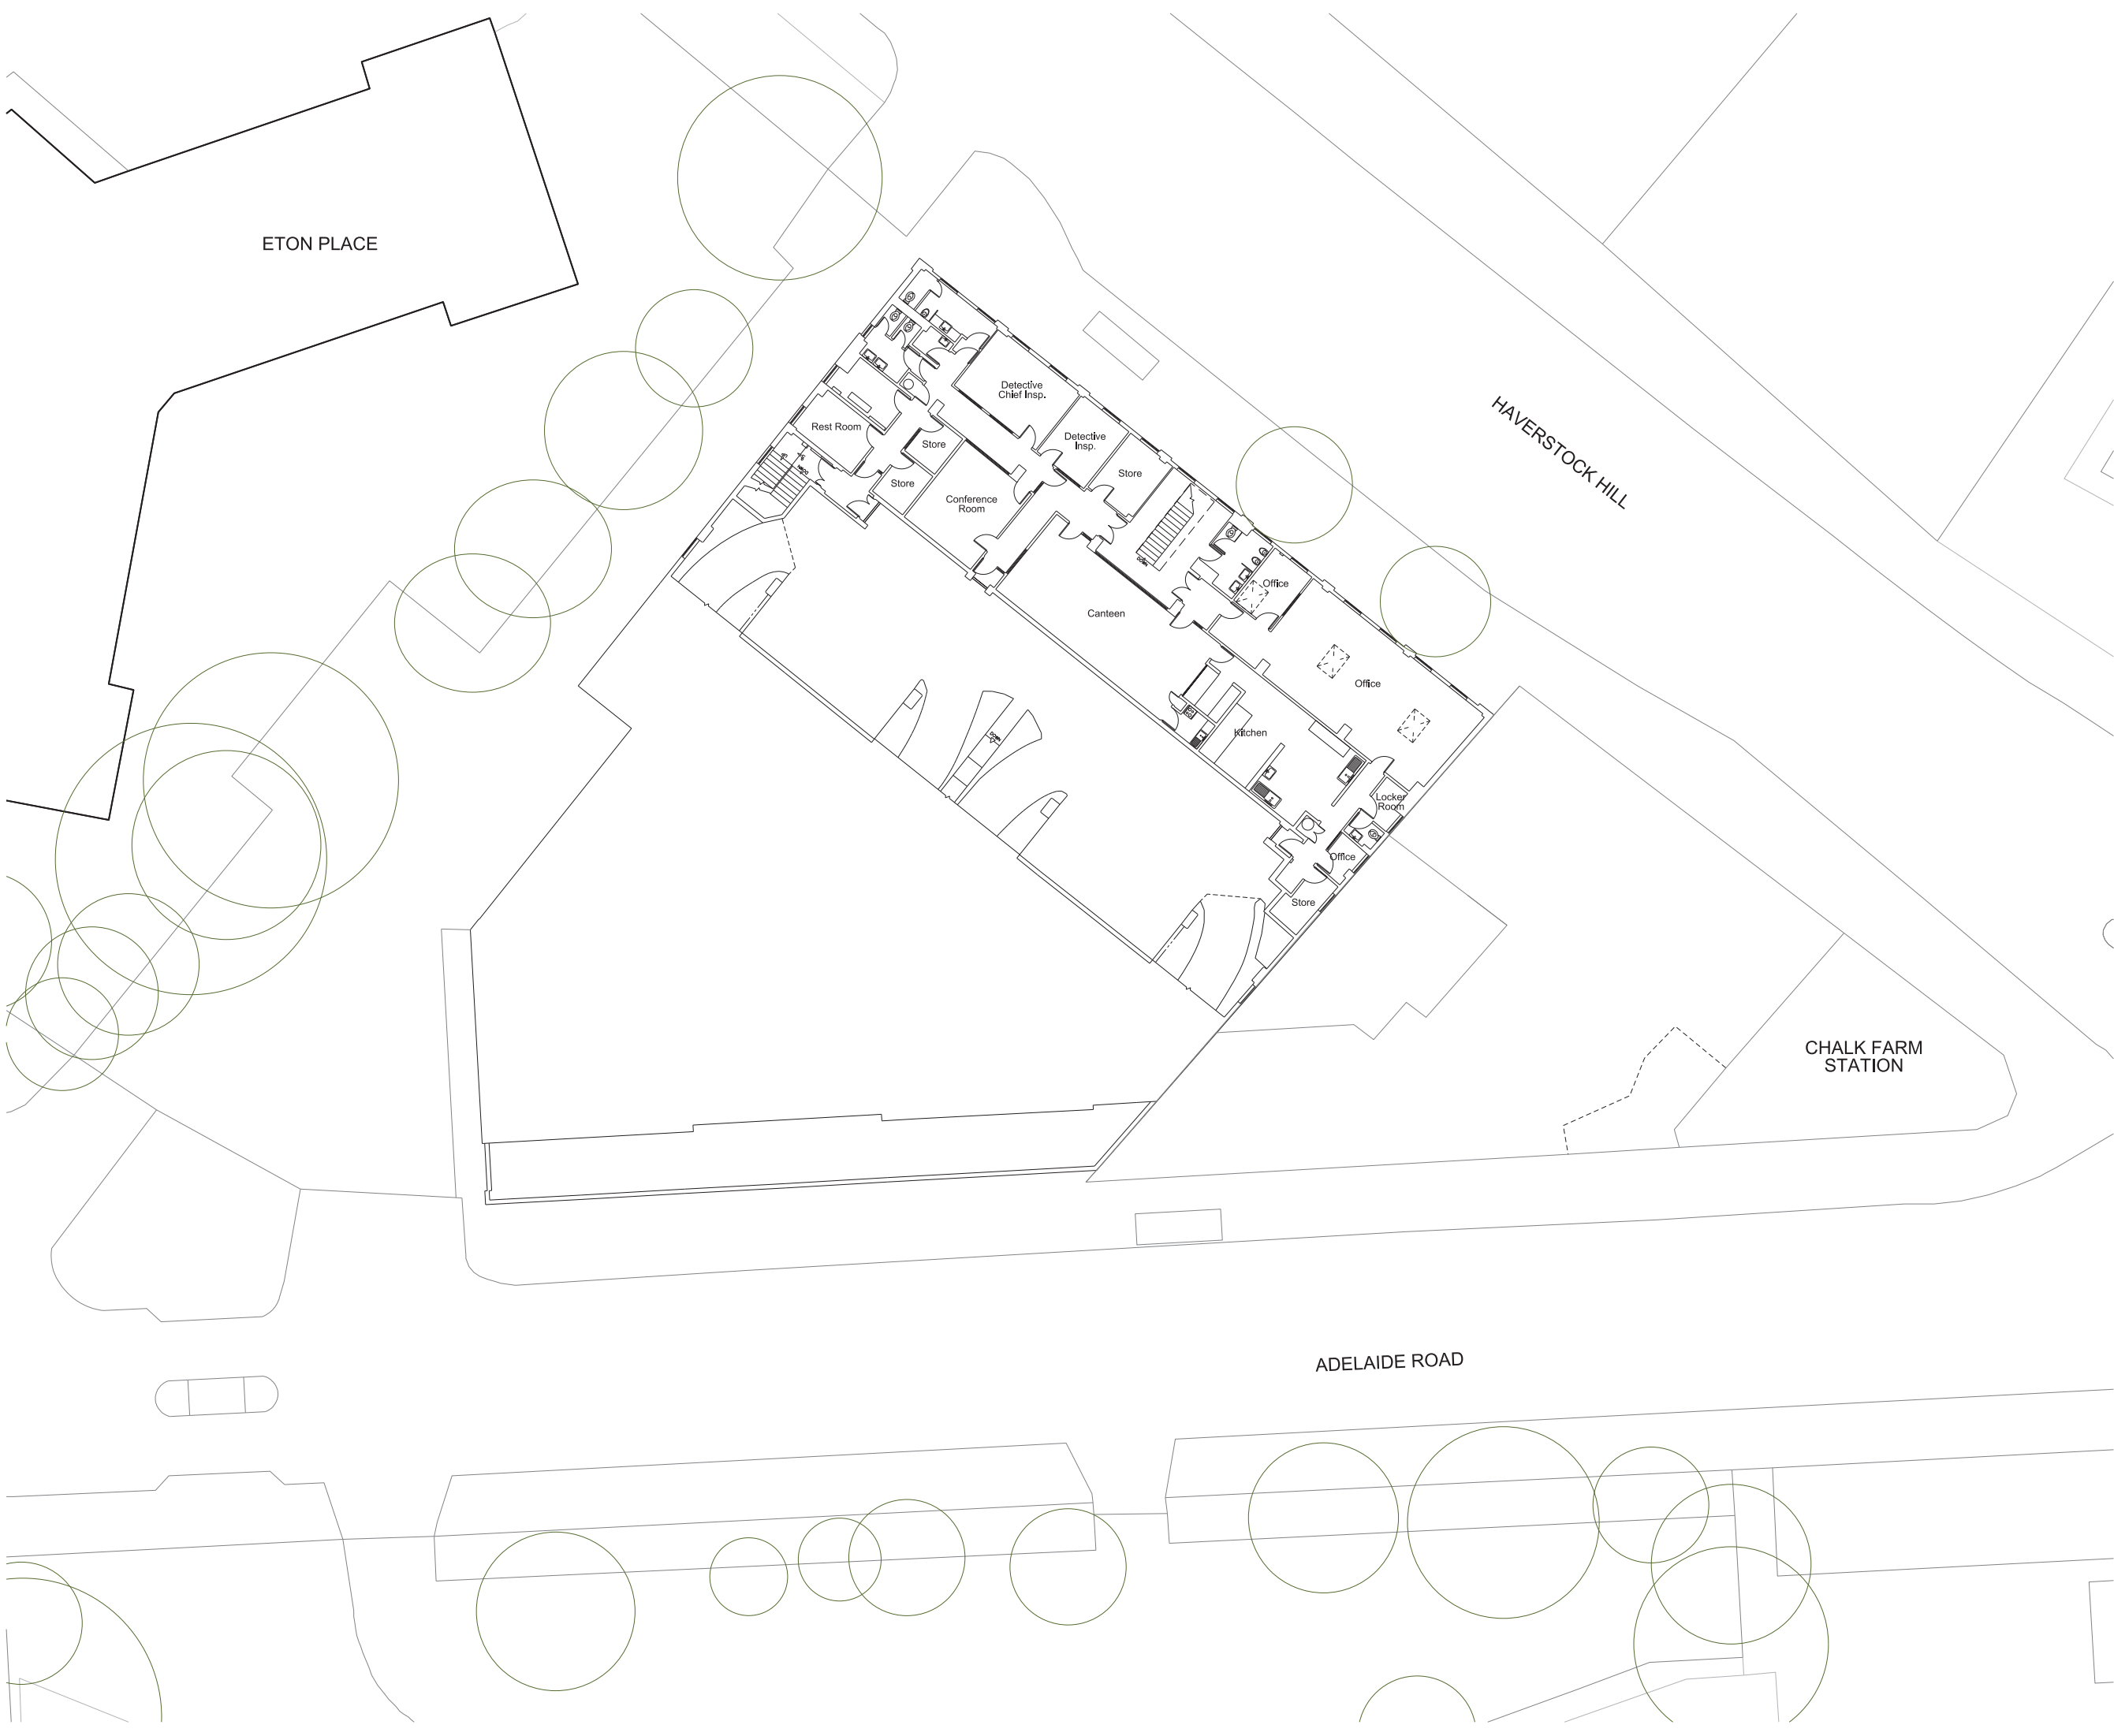

Notes
This drawing is copyright Piercy&Company. Do not scale from this drawing. All dimensions and levels to be checked on site by the contractor and such dimensions to be his responsibility. Report all drawing errors, omissions and discrepancies to the architect.
DISCLAIMER
This document may be issued in an editable digital CAD format to enable others to use it as background information to make alterations and/or additions. In that instance the file will be accompanied by a PDF version as a record of the original file. It is for those parties making such alterations and/or additions to ensure that they make use of current background information.
Piercy&Company accepts no liability for either; any such alterations and/or additions to the background information by others; or any other changes made by others to the architectural content of the background information itself.

Rev	Date	Description
-----	------	-------------



Project
HAVERSTOCK HILL

Client
CAMBRIDGE GATE PROPERTIES

Date JULY 2016	Scale 1:150 @ A1 1:300 @A3
--------------------------	---

Drawing Title
Elton Garage: Second Floor Plan

Drawn VP	Checked DC	Approved SNP
--------------------	----------------------	------------------------


Drawing Status
PLANNING

Project 13491	DISC AP	LEVEL L02	SERIES 01	Dwg No. 182	Rev. /
-------------------------	-------------------	---------------------	---------------------	-----------------------	------------------

122 Arlington Road London NW1 7HP	info@piercyandco.com www.piercyandco.com
--------------------------------------	---

Telephone
*44 (0)20 7424 9611

Piercy&Company

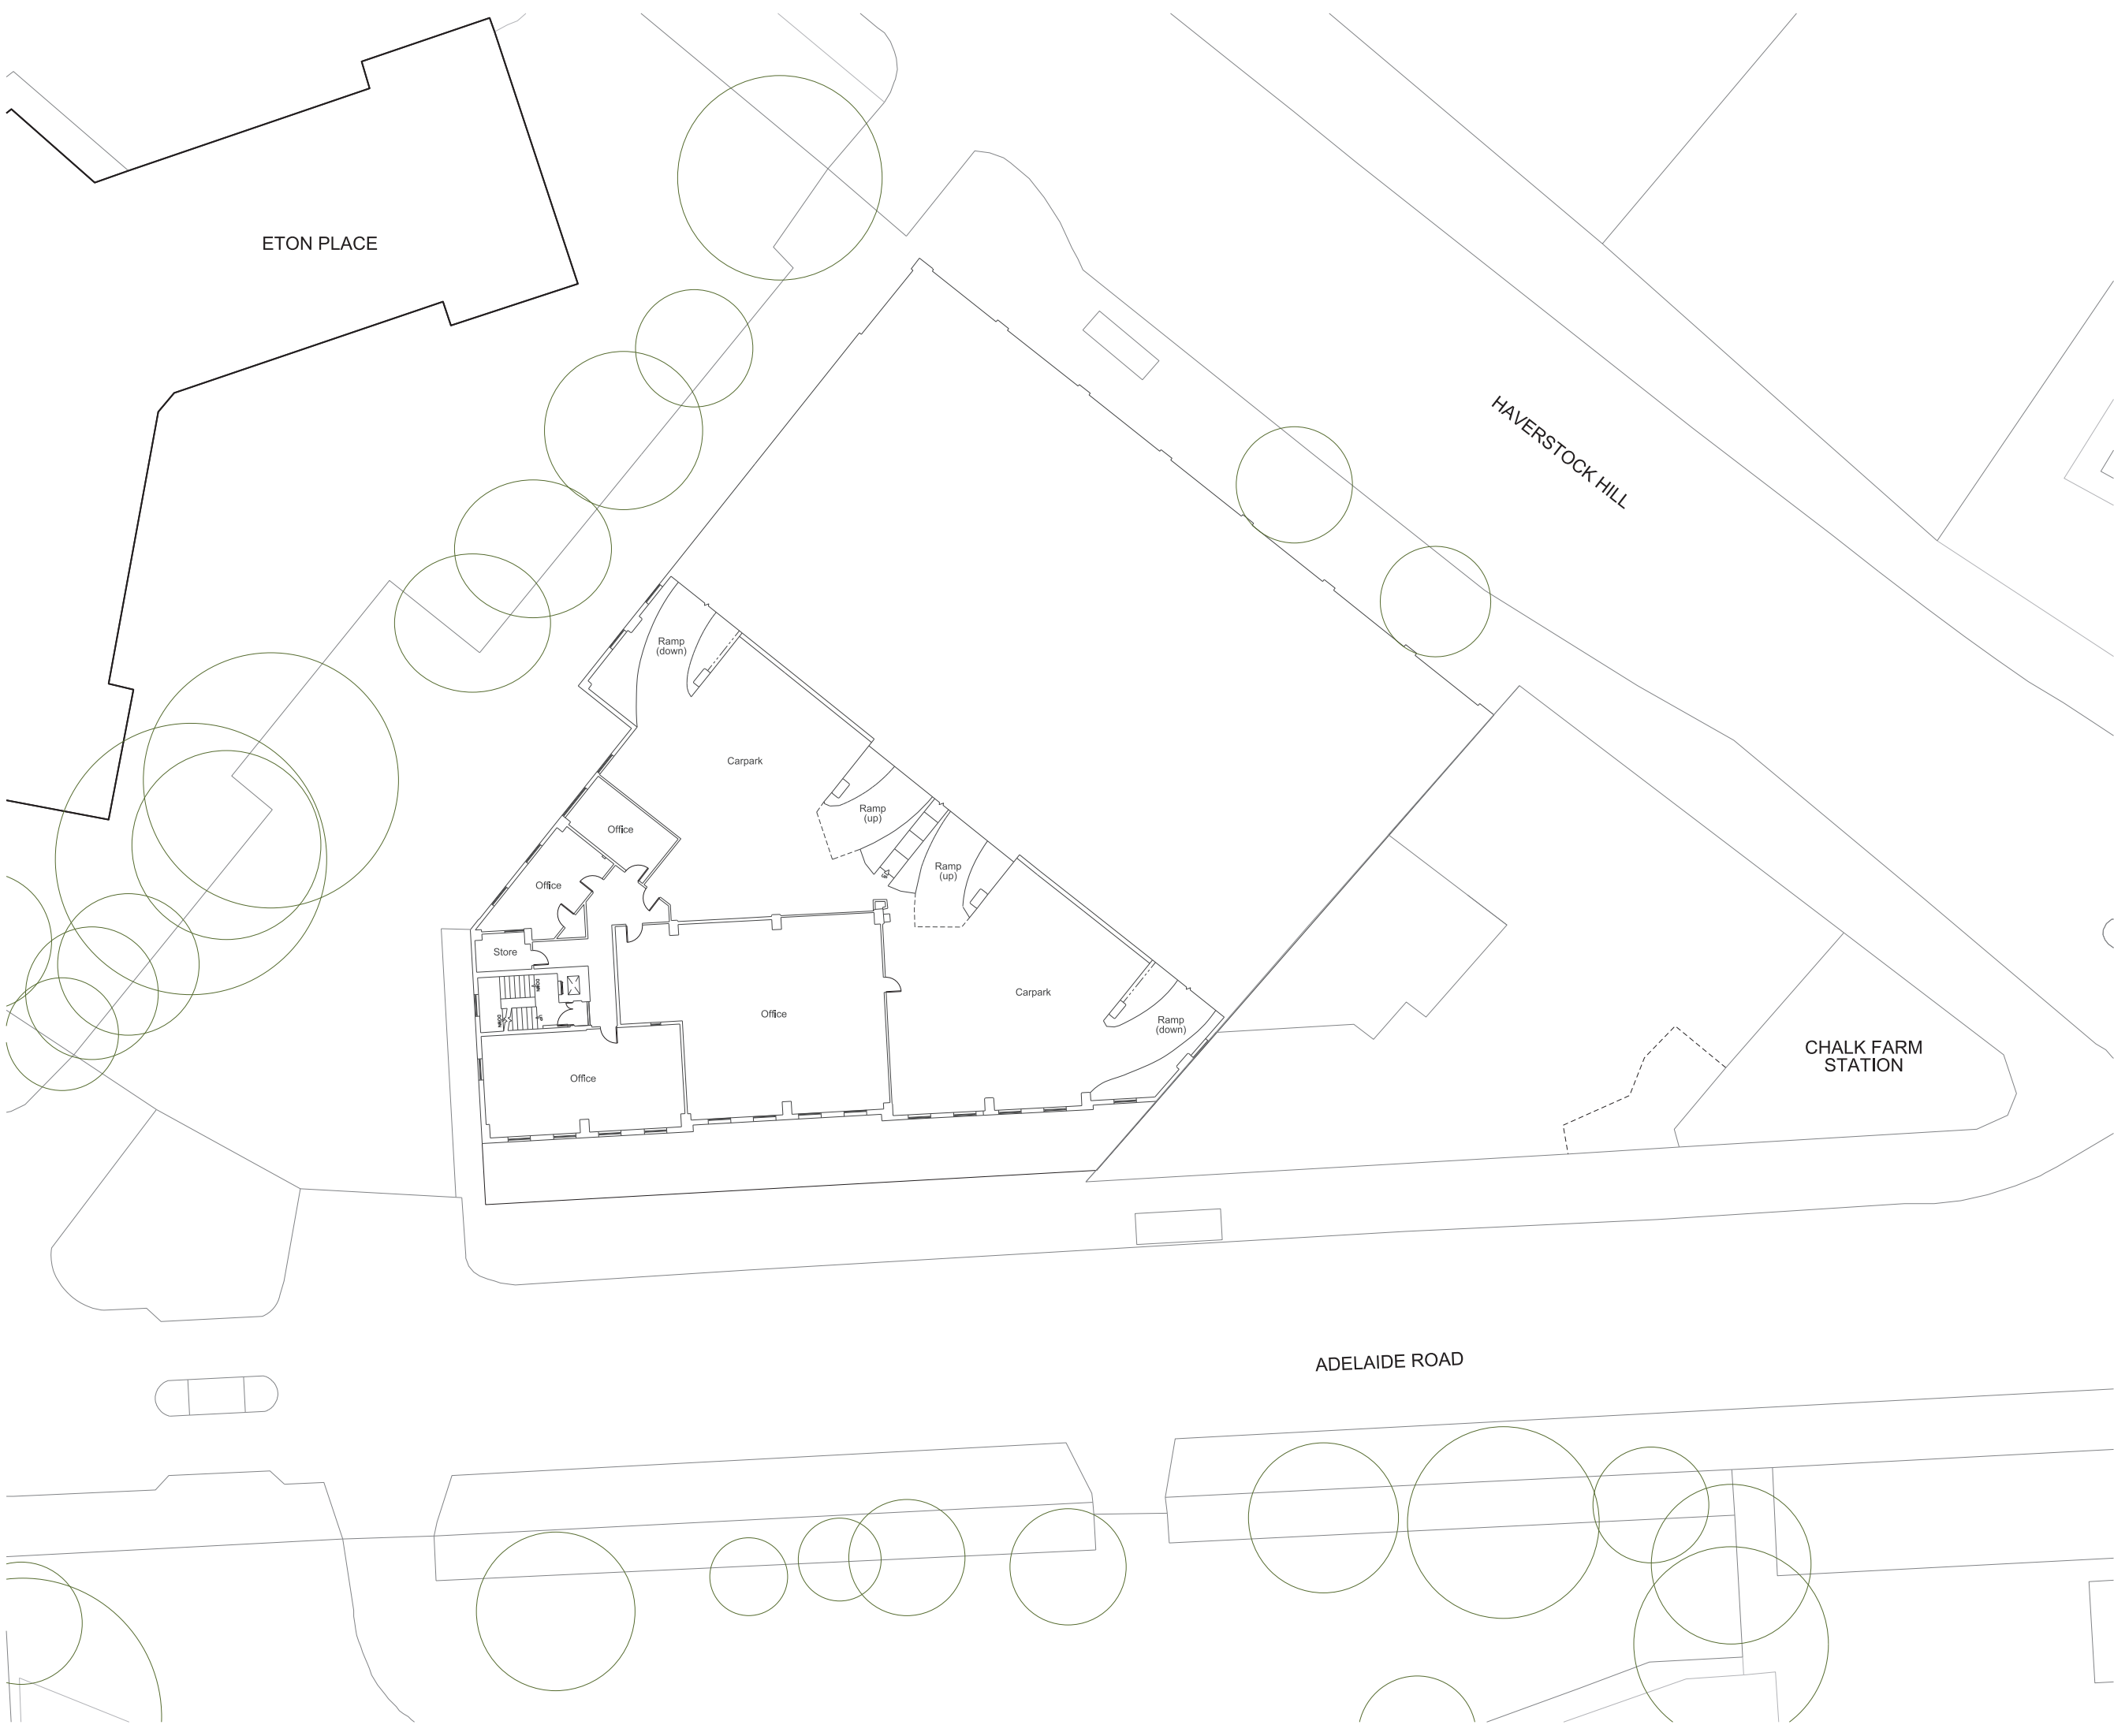

Notes
This drawing is copyright Piercy&Company.
Do not scale from this drawing.
All dimensions and levels to be checked on site by the contractor and such dimensions to be his responsibility.
Report all drawing errors, omissions and discrepancies to the architect.
DISCLAIMER
This document may be issued in an editable digital CAD format to enable others to use it as background information to make alterations and/or additions. In that instance the file will be accompanied by a PDF version as a record of the original file. It is for those parties making such alterations and/or additions to ensure that they make use of current background information.
Piercy&Company accepts no liability for either; any such alterations and/or additions to the background information by others; or any other changes made by others to the architectural content of the background information itself.

Rev	Date	Description
-----	------	-------------



Project
HAVERSTOCK HILL

Client
CAMBRIDGE GATE PROPERTIES

Date JULY 2016	Scale 1:150 @ A1 1:300 @ A3
-------------------	-----------------------------------

Drawing Title
Elton Garage: Third Floor Plan

Drawn VP	Checked DC	Approved SNP
-------------	---------------	-----------------


Drawing Status
PLANNING

Project 13491	DISC AP	LEVEL L03	SERIES 01	Dwg No. 183	Rev. /
------------------	------------	--------------	--------------	----------------	-----------

122 Arlington Road London NW1 7HP	info@piercyandco.com www.piercyandco.com
--------------------------------------	---

Telephone
*44 (0)20 7424 9611

Piercy&Company

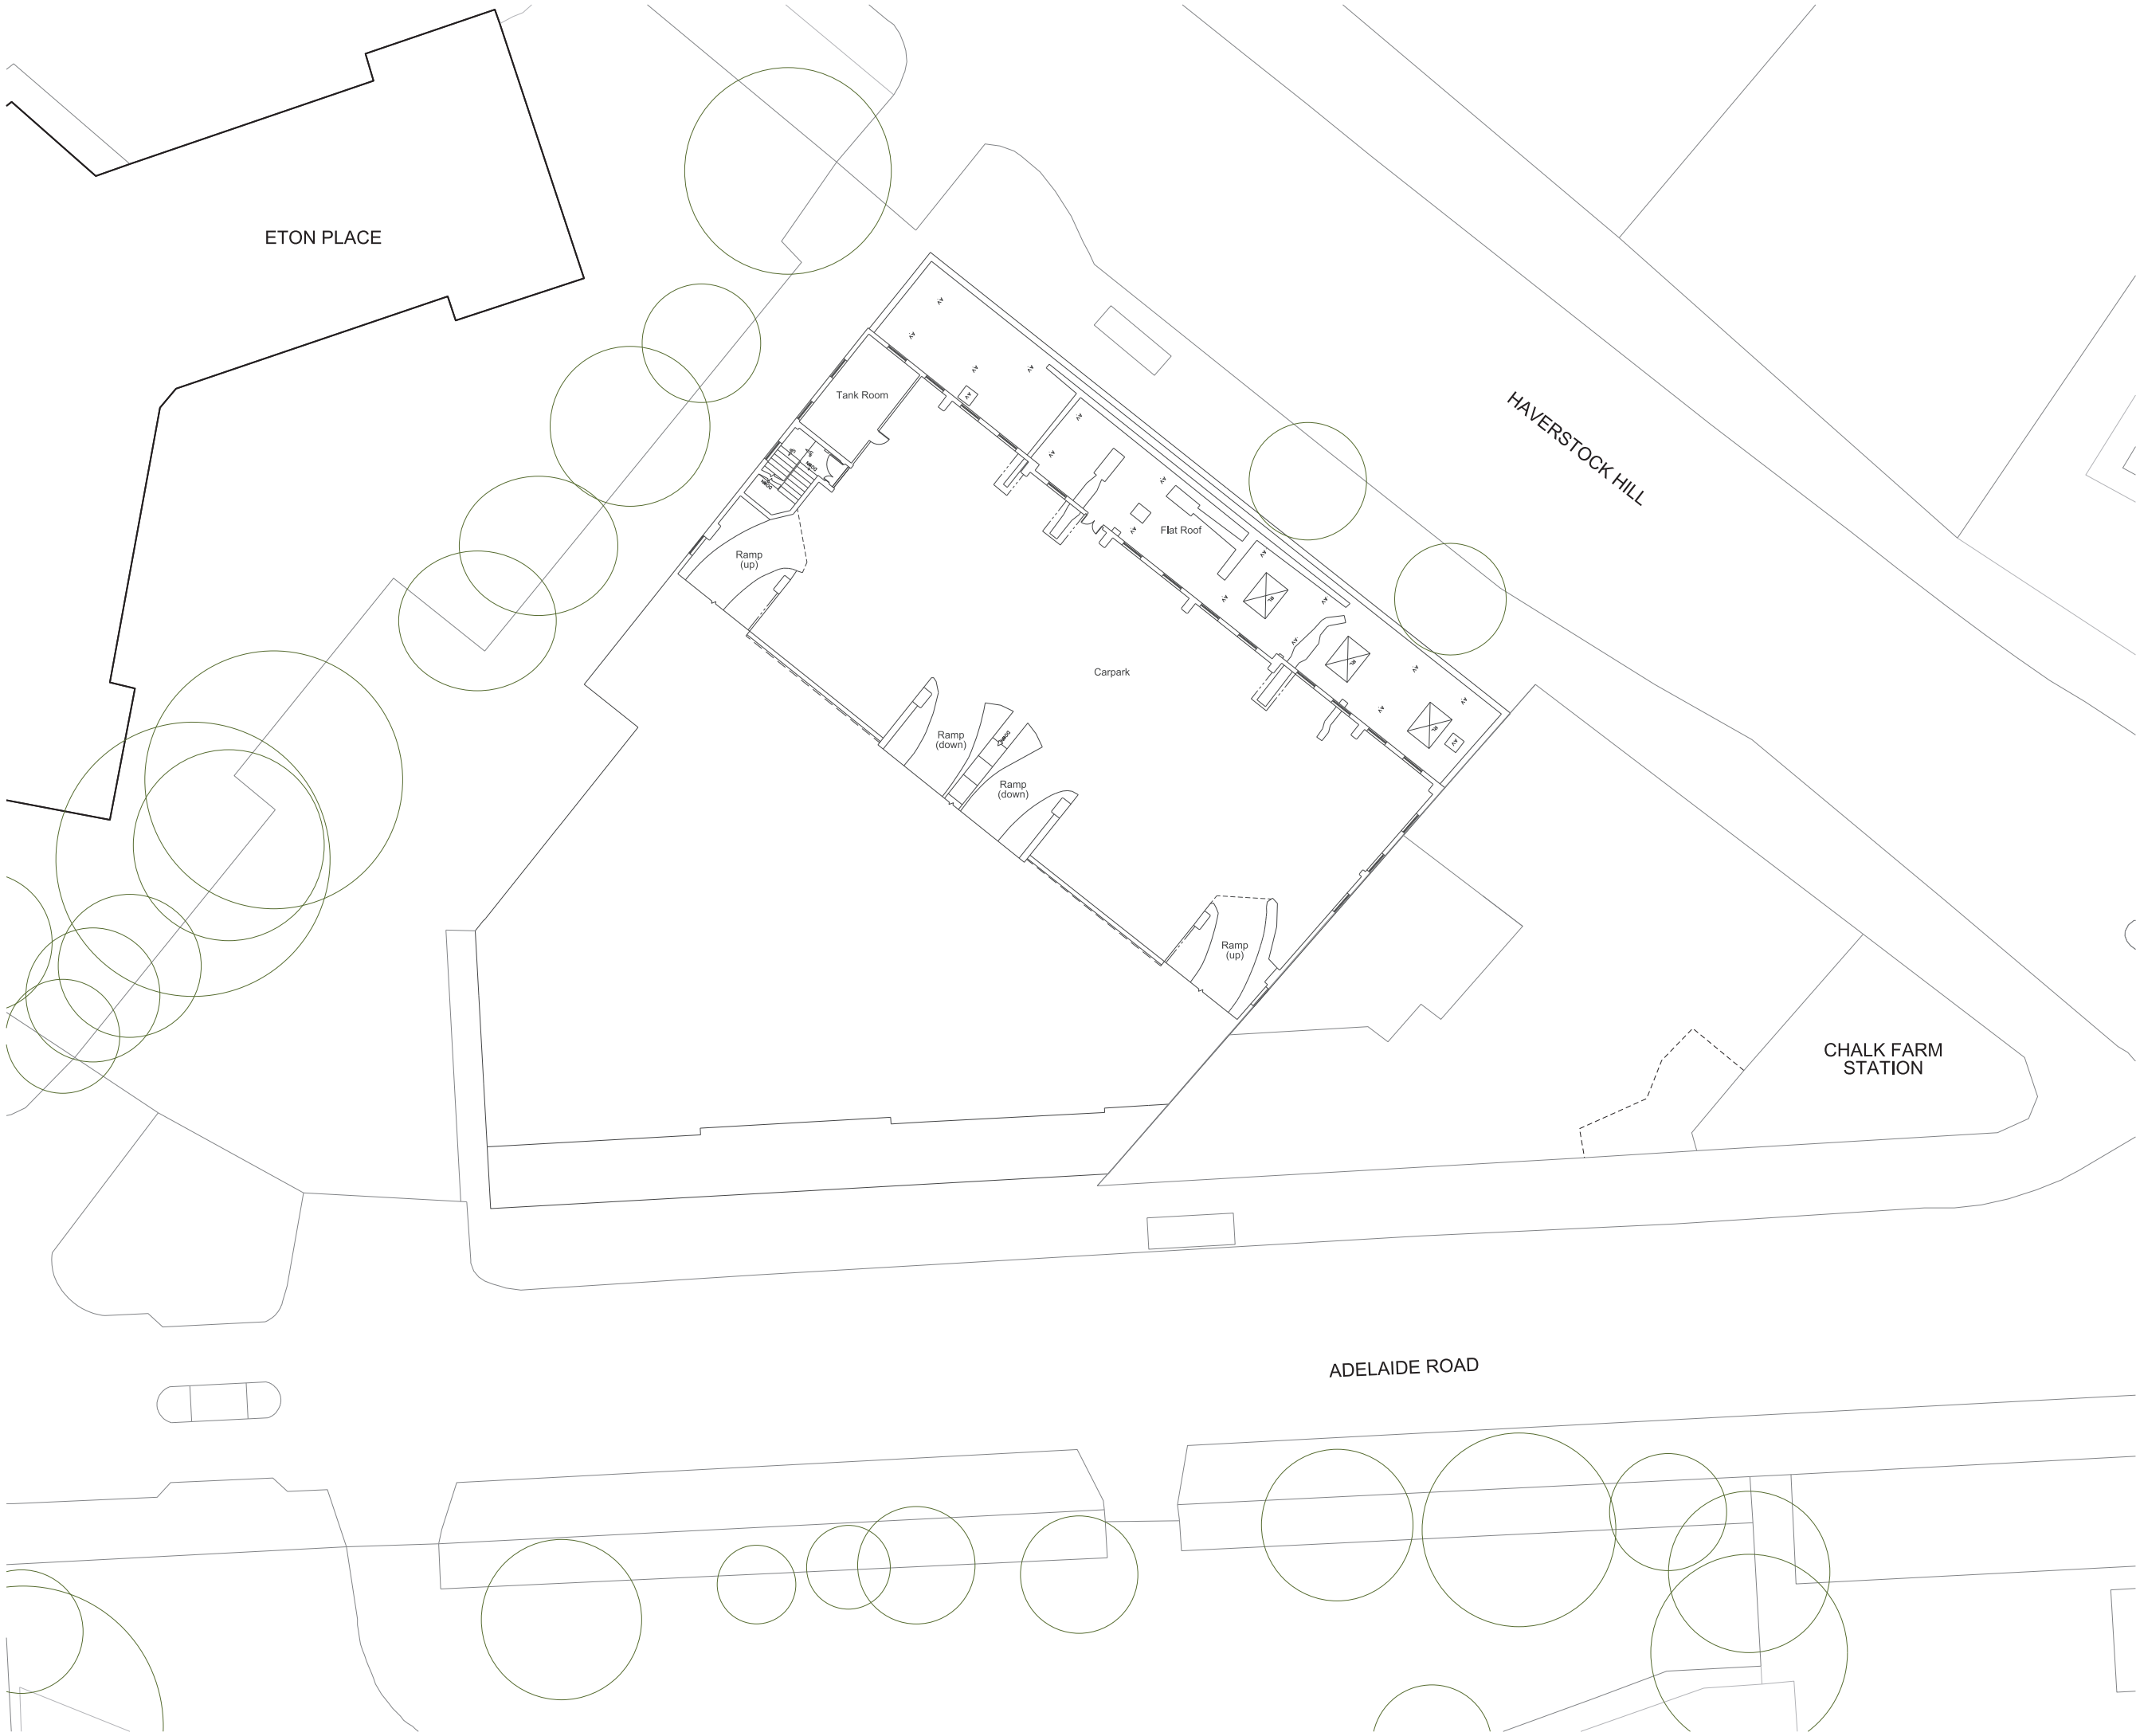

Notes
This drawing is copyright Piercy&Company.
Do not scale from this drawing.
All dimensions and levels to be checked on site by the contractor and such dimensions to be his responsibility.
Report all drawing errors, omissions and discrepancies to the architect.
DISCLAIMER
This document may be issued in an editable digital CAD format to enable others to use it as background information to make alterations and/or additions. In that instance the file will be accompanied by a PDF version as a record of the original file. It is for those parties making such alterations and/or additions to ensure that they make use of current background information.
Piercy&Company accepts no liability for either; any such alterations and/or additions to the background information by others; or any other changes made by others to the architectural content of the background information itself.

Rev	Date	Description
-----	------	-------------



Project
HAVERSTOCK HILL

Client
CAMBRIDGE GATE PROPERTIES

Date JULY 2016	Scale 1:150 @ A1 1:300 @ A3
--------------------------	--

Drawing Title
Elton Garage: Fourth Floor Plan


Drawn VP	Checked DC	Approved SNP
--------------------	----------------------	------------------------

Drawing Status
PLANNING

Project 13491	DISC AP	LEVEL L04	SERIES 01	Dwg No. 184	Rev. /
-------------------------	-------------------	---------------------	---------------------	-----------------------	------------------

122 Arlington Road London NW1 7HP Telephone *44 (0)20 7424 9611	info@piercyandco.com www.piercyandco.com
--	---

Piercy&Company

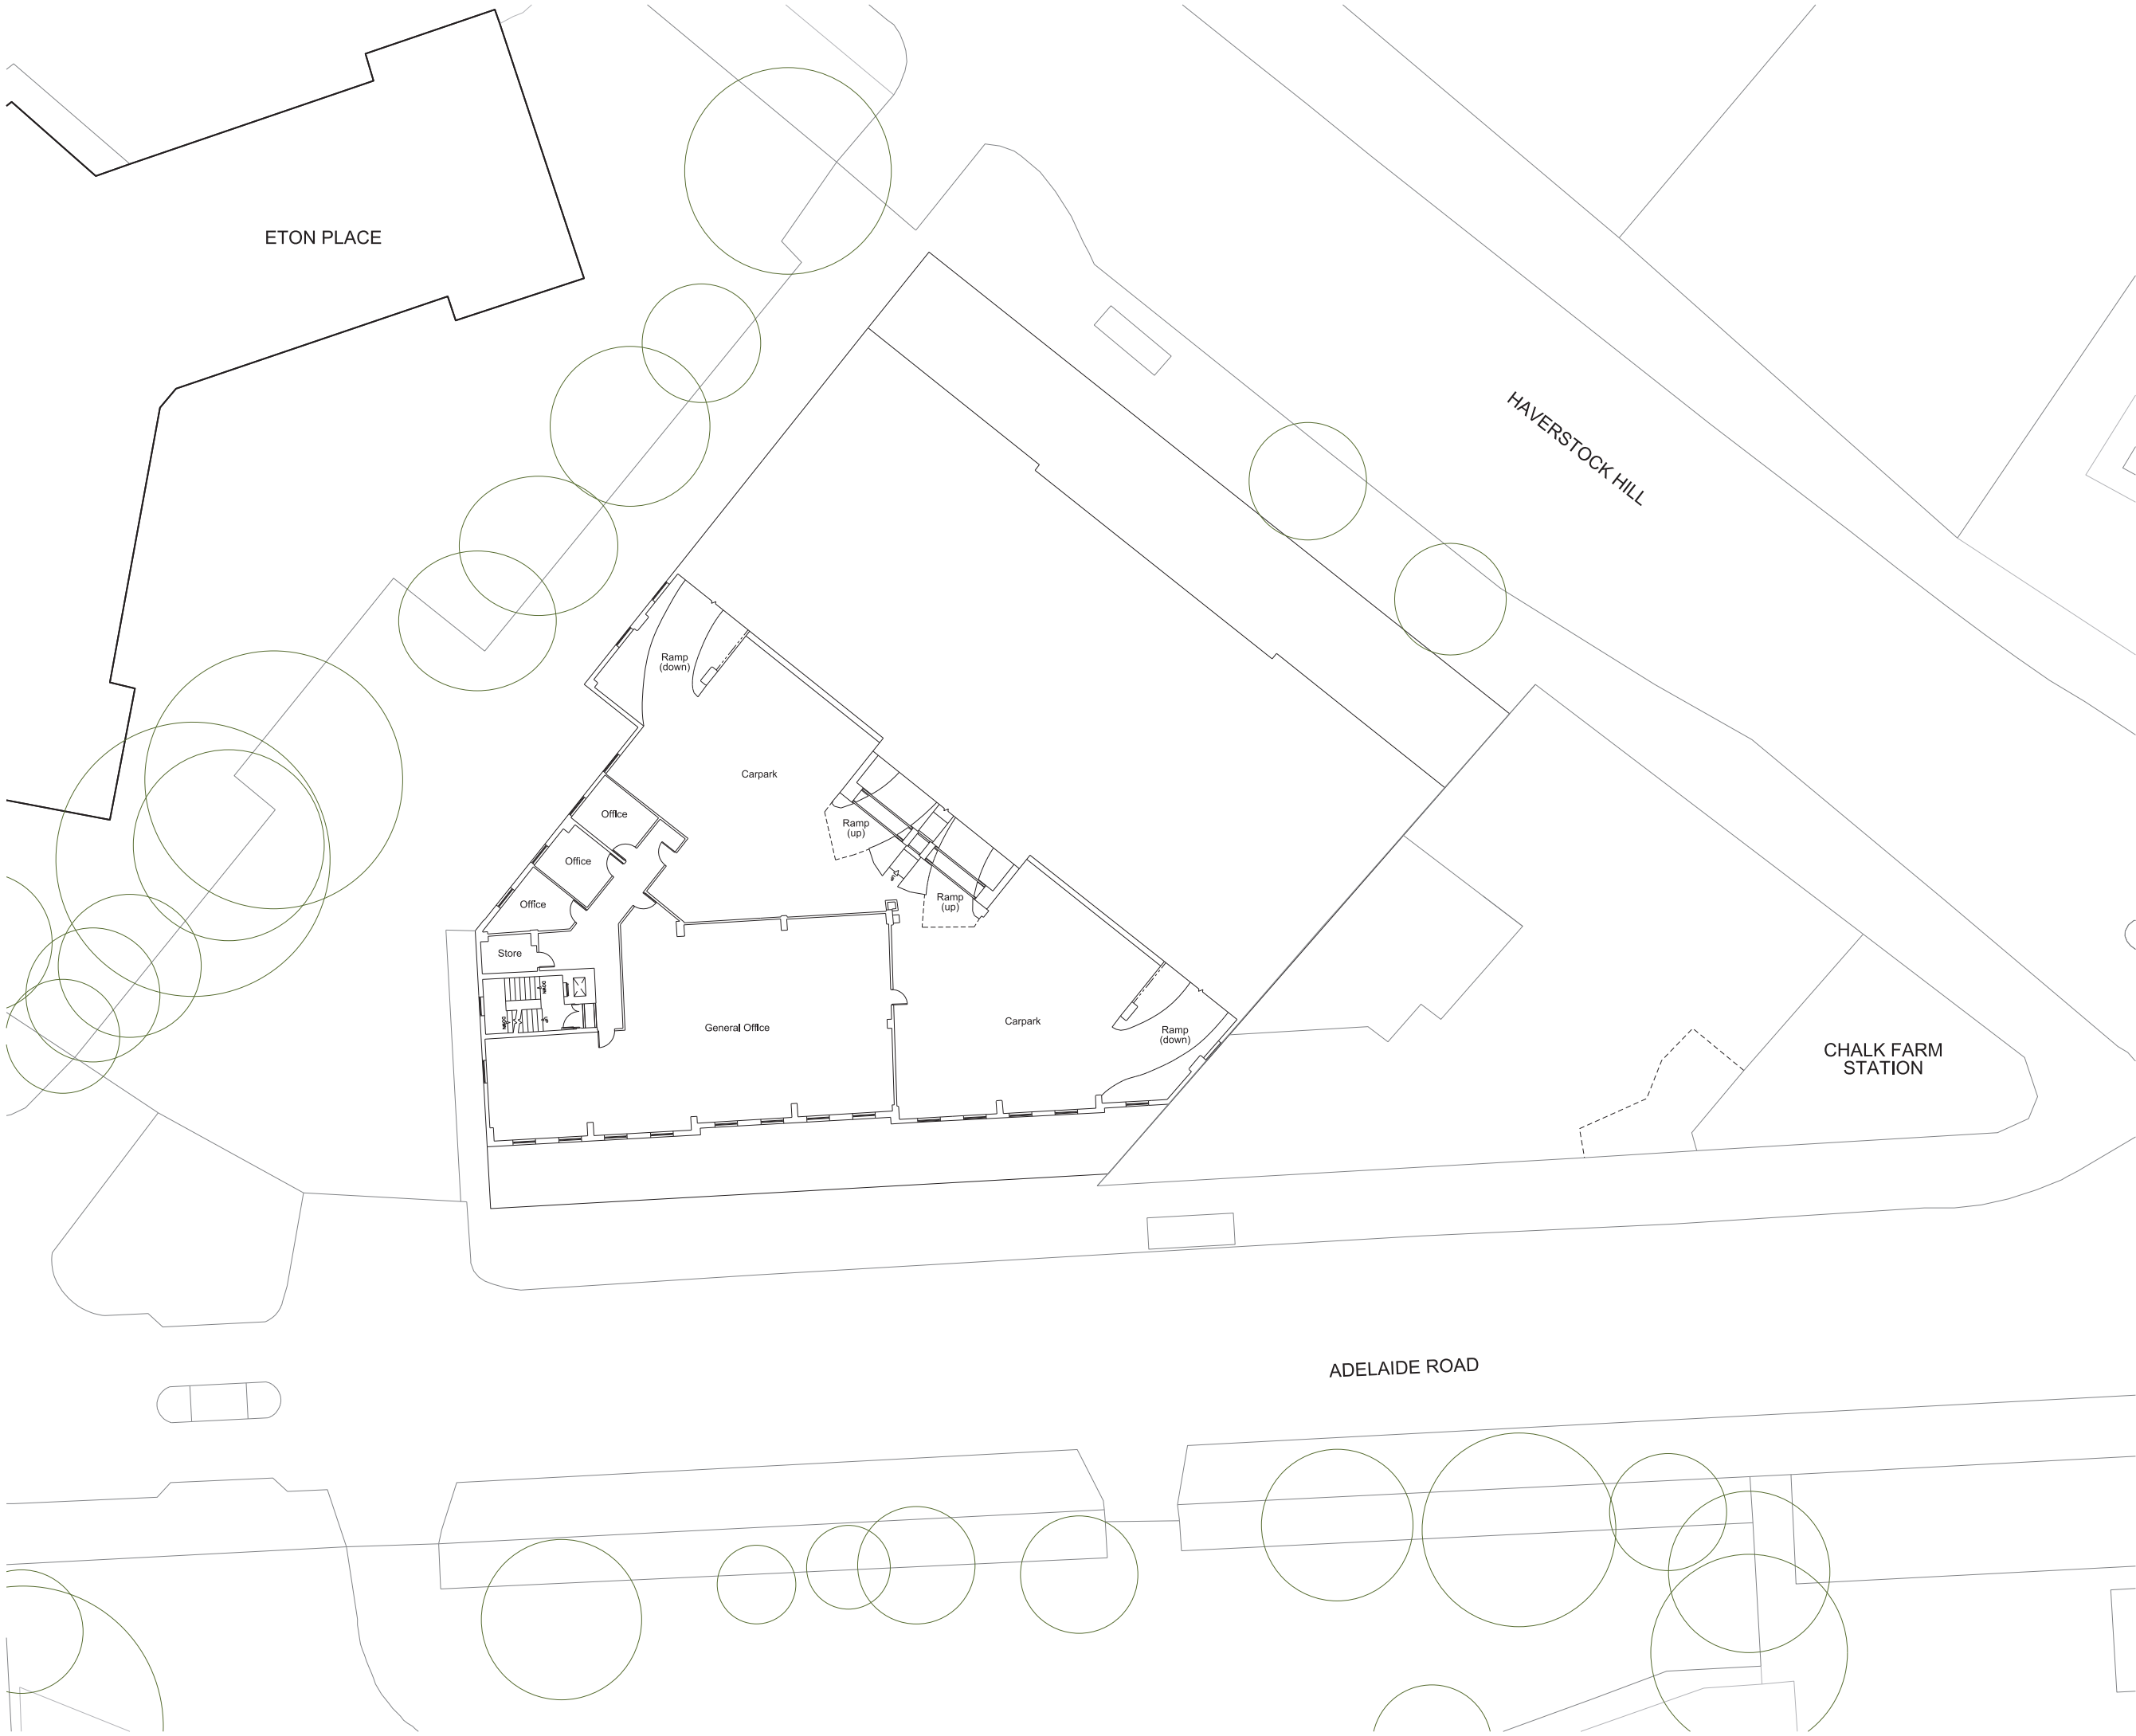

Notes
This drawing is copyright Piercy&Company.
Do not scale from this drawing.
All dimensions and levels to be checked on site by the contractor and such dimensions to be his responsibility.
Report all drawing errors, omissions and discrepancies to the architect.
DISCLAIMER
This document may be issued in an editable digital CAD format to enable others to use it as background information to make alterations and/or additions. In that instance the file will be accompanied by a PDF version as a record of the original file. It is for those parties making such alterations and/or additions to ensure that they make use of current background information.
Piercy&Company accepts no liability for either; any such alterations and/or additions to the background information by others; or any other changes made by others to the architectural content of the background information itself.

Rev	Date	Description
-----	------	-------------



Project
HAVERSTOCK HILL

Client
CAMBRIDGE GATE PROPERTIES

Date JULY 2016	Scale 1:150 @ A1 1:300 @ A3
--------------------------	--

Drawing Title
Elton Garage: Fifth Floor Plan


Drawn VP	Checked DC	Approved SNP
--------------------	----------------------	------------------------

Drawing Status
PLANNING

Project 13491	DISC AP	LEVEL L05	SERIES 01	Dwg No. 185	Rev. /
-------------------------	-------------------	---------------------	---------------------	-----------------------	------------------

122 Arlington Road London NW1 7HP Telephone *44 (0)20 7424 9611	info@piercyandco.com www.piercyandco.com
--	---

Piercy&Company

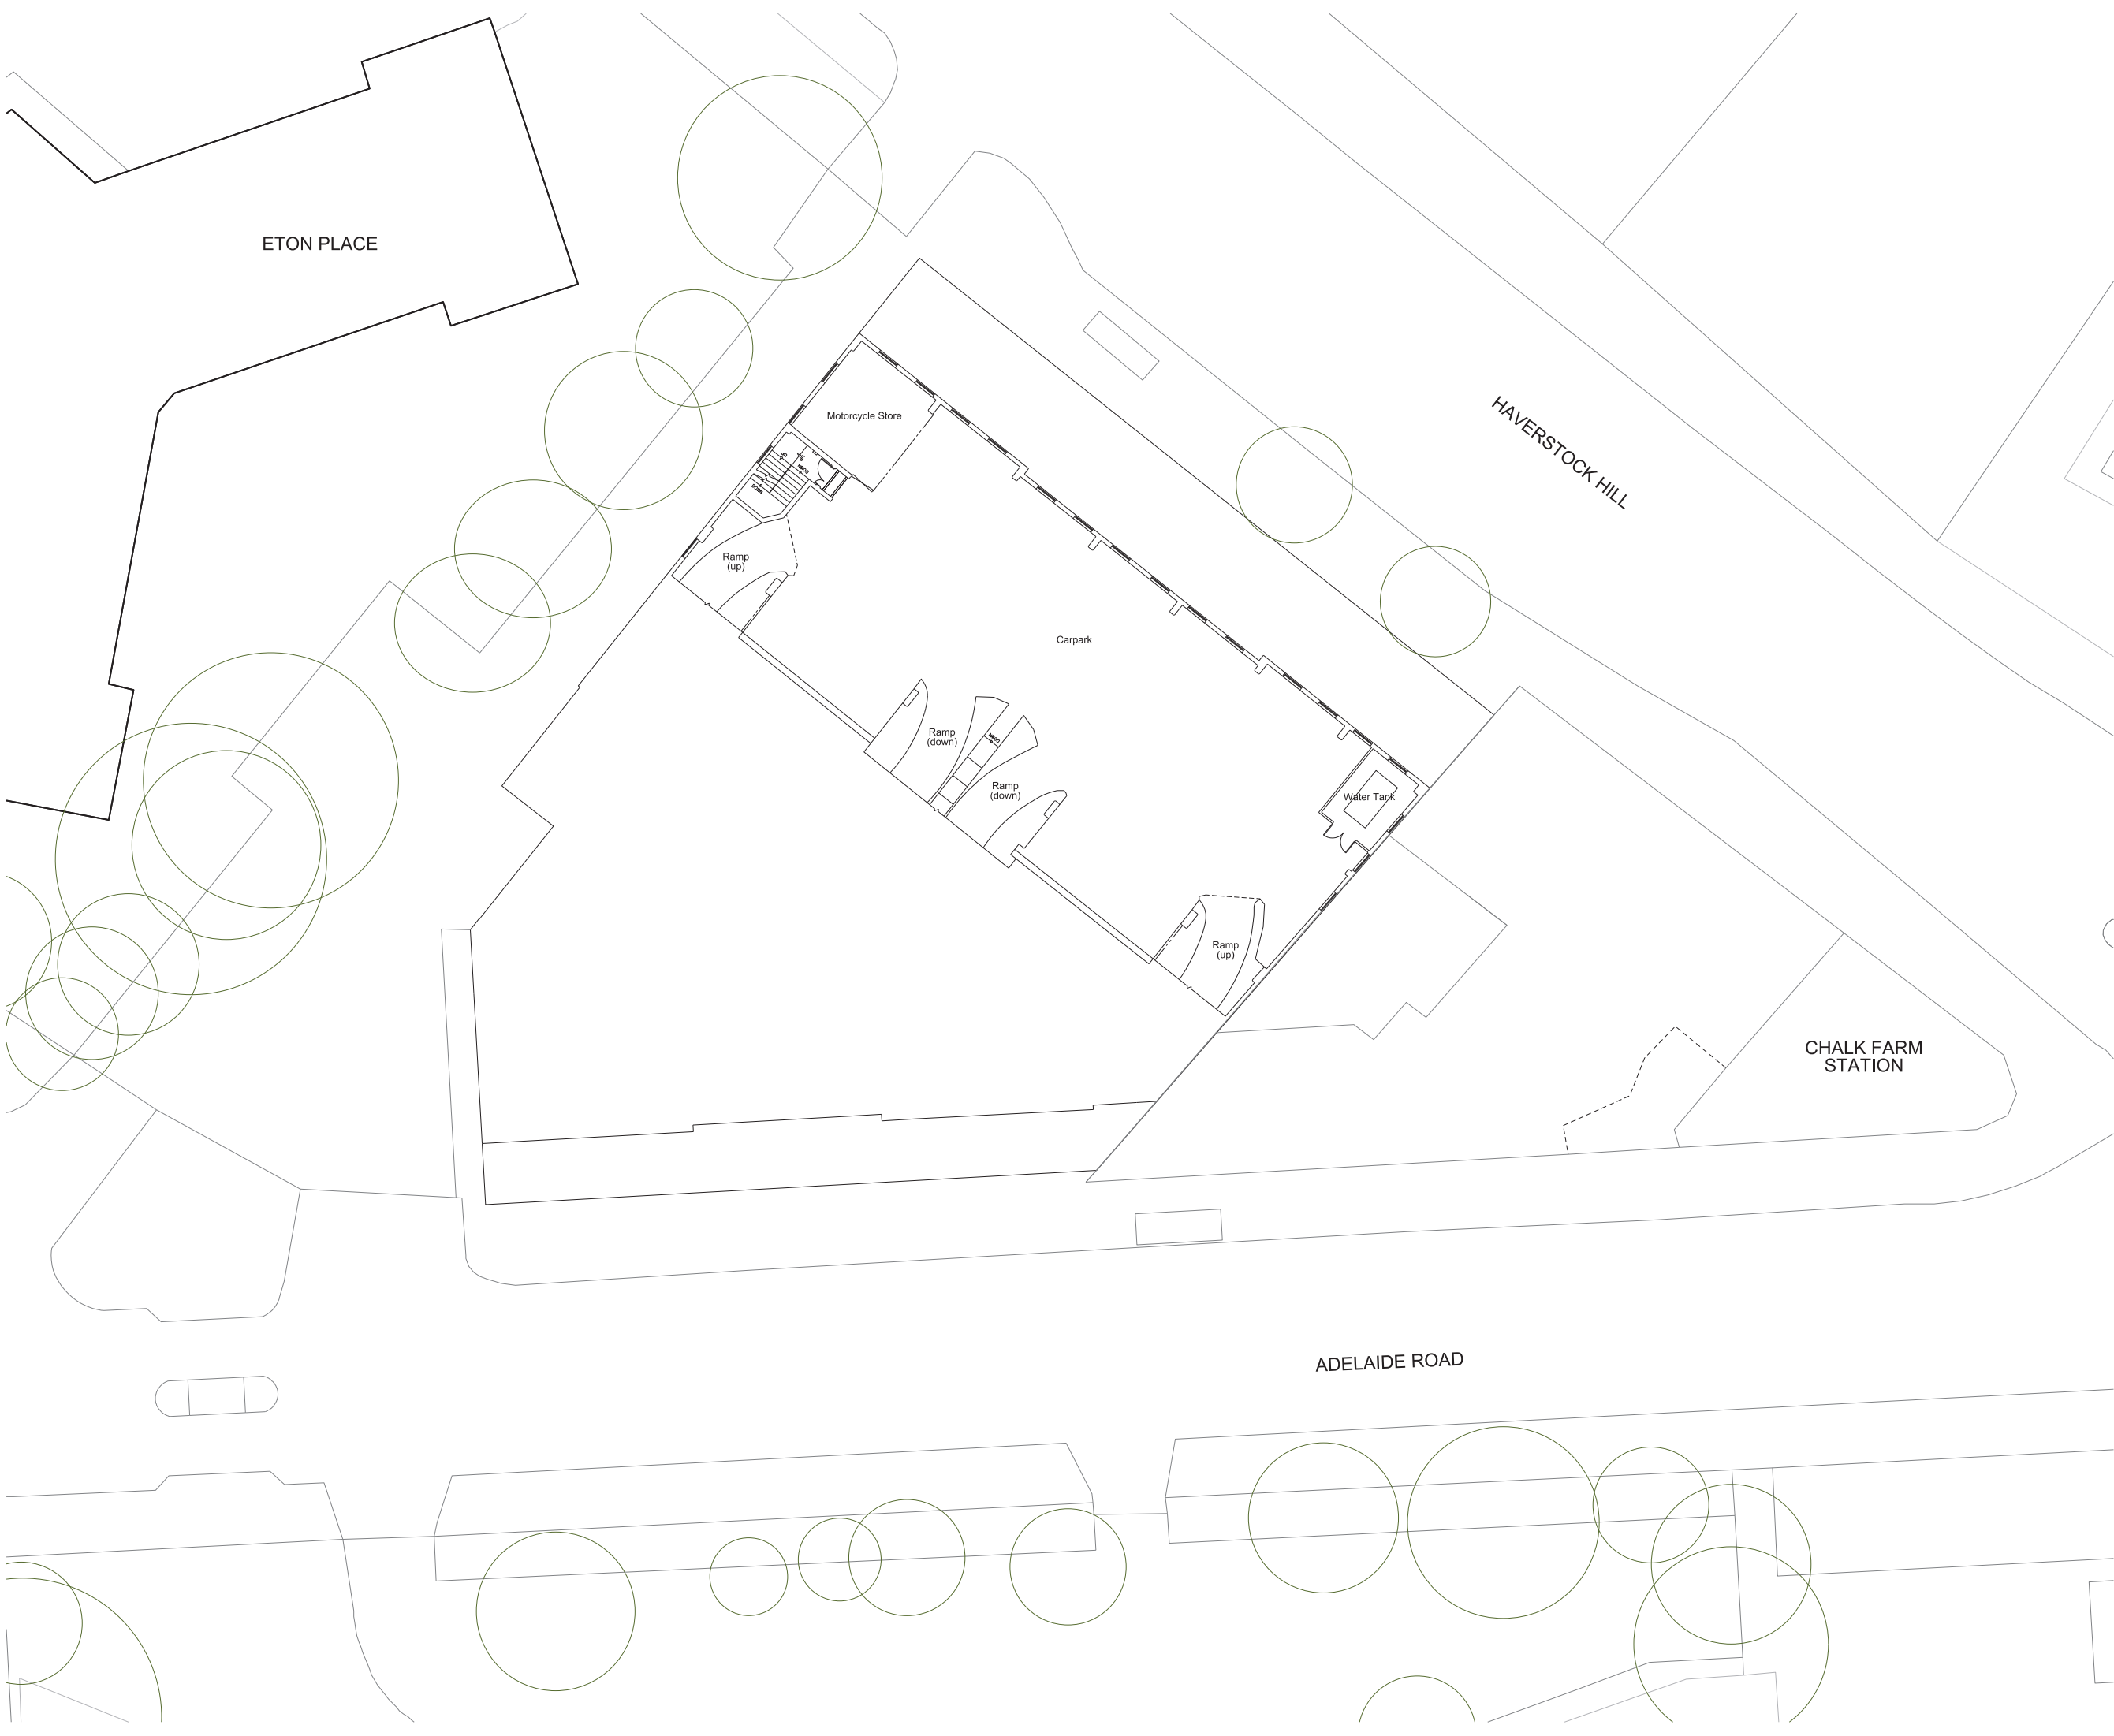

Notes
This drawing is copyright Piercy&Company.
Do not scale from this drawing.
All dimensions and levels to be checked on site by the contractor and such dimensions to be his responsibility.
Report all drawing errors, omissions and discrepancies to the architect.
DISCLAIMER
This document may be issued in an editable digital CAD format to enable others to use it as background information to make alterations and/or additions. In that instance the file will be accompanied by a PDF version as a record of the original file. It is for those parties making such alterations and/or additions to ensure that they make use of current background information.
Piercy&Company accepts no liability for either; any such alterations and/or additions to the background information by others; or any other changes made by others to the architectural content of the background information itself.

Rev	Date	Description
-----	------	-------------



Project
HAVERSTOCK HILL

Client
CAMBRIDGE GATE PROPERTIES

Date JULY 2016	Scale 1:150 @ A1 1:300 @ A3
--------------------------	--

Drawing Title
Elton Garage: Sixth Floor Plan

Drawn VP	Checked DC	Approved SNP
--------------------	----------------------	------------------------


Drawing Status
PLANNING

Project 13491	DISC AP	LEVEL L06	SERIES 01	Dwg No. 186	Rev. /
-------------------------	-------------------	---------------------	---------------------	-----------------------	------------------

122 Arlington Road London NW1 7HP	info@piercyandco.com www.piercyandco.com
--------------------------------------	---

Telephone
*44 (0)20 7424 9611

Piercy&Company

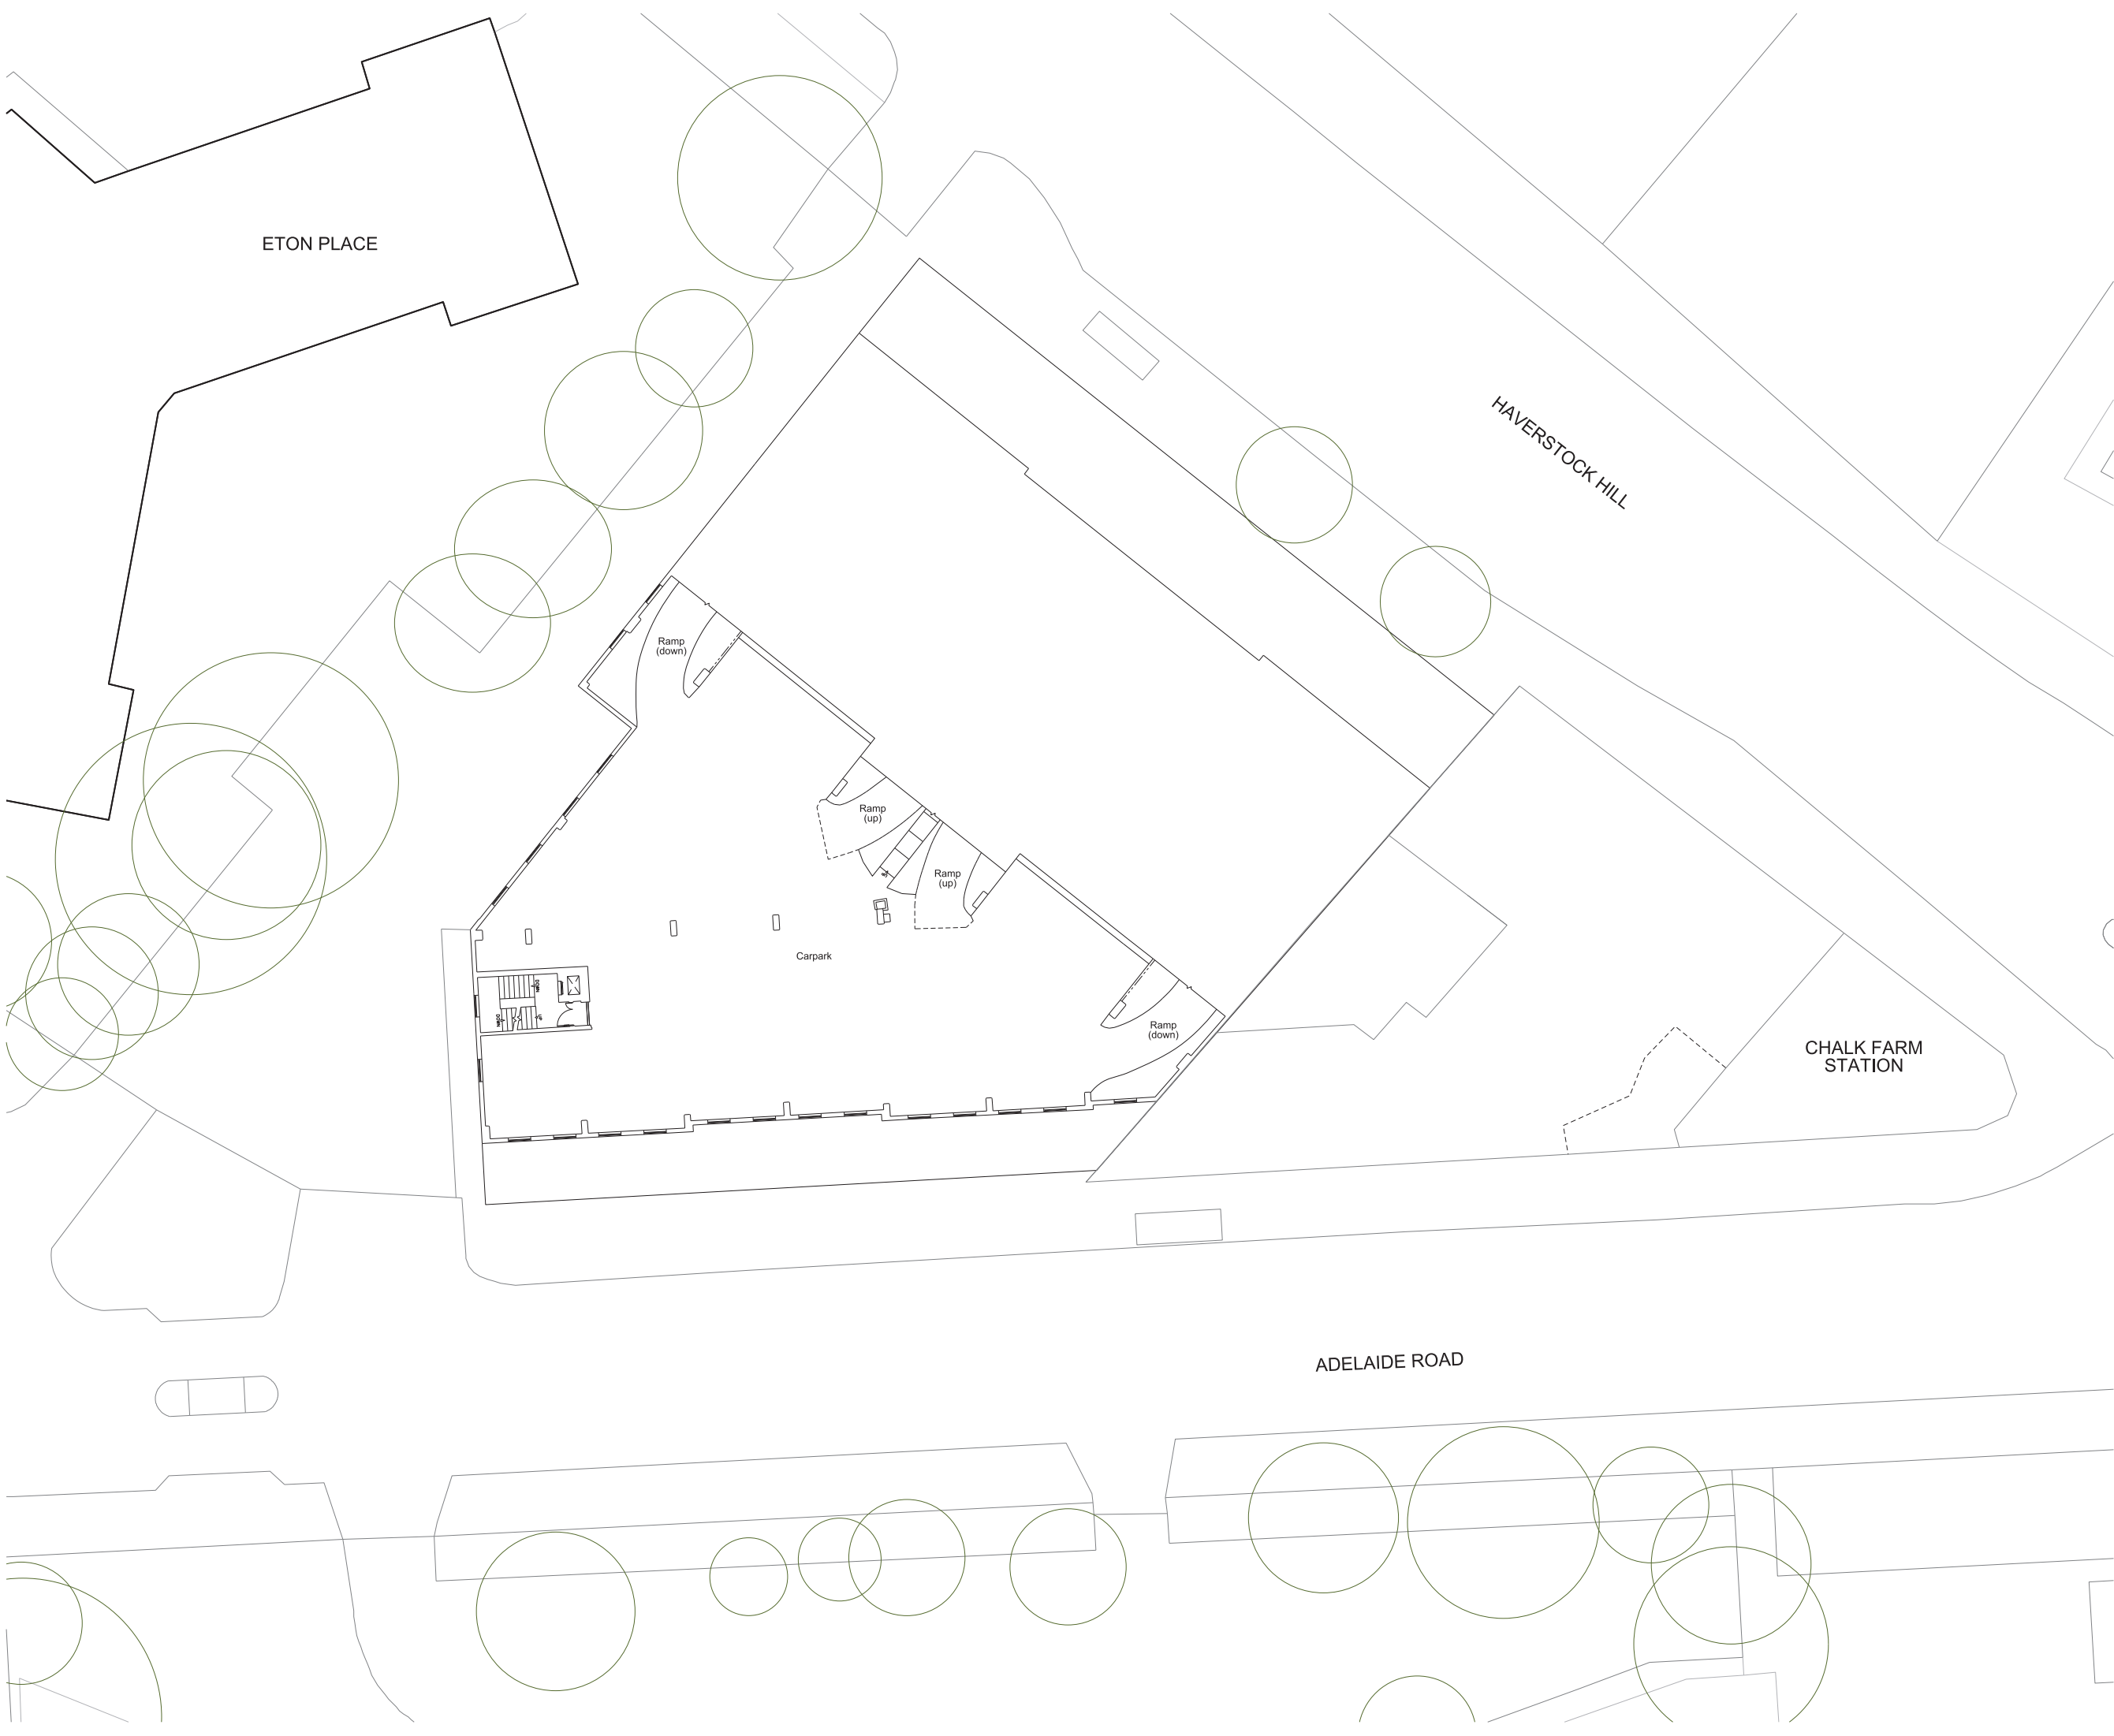

Notes
This drawing is copyright Piercy&Company.
Do not scale from this drawing.
All dimensions and levels to be checked on site by the contractor and such dimensions to be his responsibility.
Report all drawing errors, omissions and discrepancies to the architect.
DISCLAIMER
This document may be issued in an editable digital CAD format to enable others to use it as background information to make alterations and/or additions. In that instance the file will be accompanied by a PDF version as a record of the original file. It is for those parties making such alterations and/or additions to ensure that they make use of current background information.
Piercy&Company accepts no liability for either; any such alterations and/or additions to the background information by others; or any other changes made by others to the architectural content of the background information itself.

Rev	Date	Description
-----	------	-------------



Project
HAVERSTOCK HILL

Client
CAMBRIDGE GATE PROPERTIES

Date	Scale
JULY 2016	1:150 @ A1 1:300 @ A3

Drawing Title
Elton Garage: Seventh Floor Plan


Drawn	Checked	Approved
VP	DC	SNP

Drawing Status
PLANNING

Project	DISC	LEVEL	SERIES	Dwg No.	Rev.
13491	AP	L07	01	187	/

122 Arlington Road London NW1 7HP	info@piercyandco.com www.piercyandco.com
Telephone *44 (0)20 7424 9611	

Piercy&Company

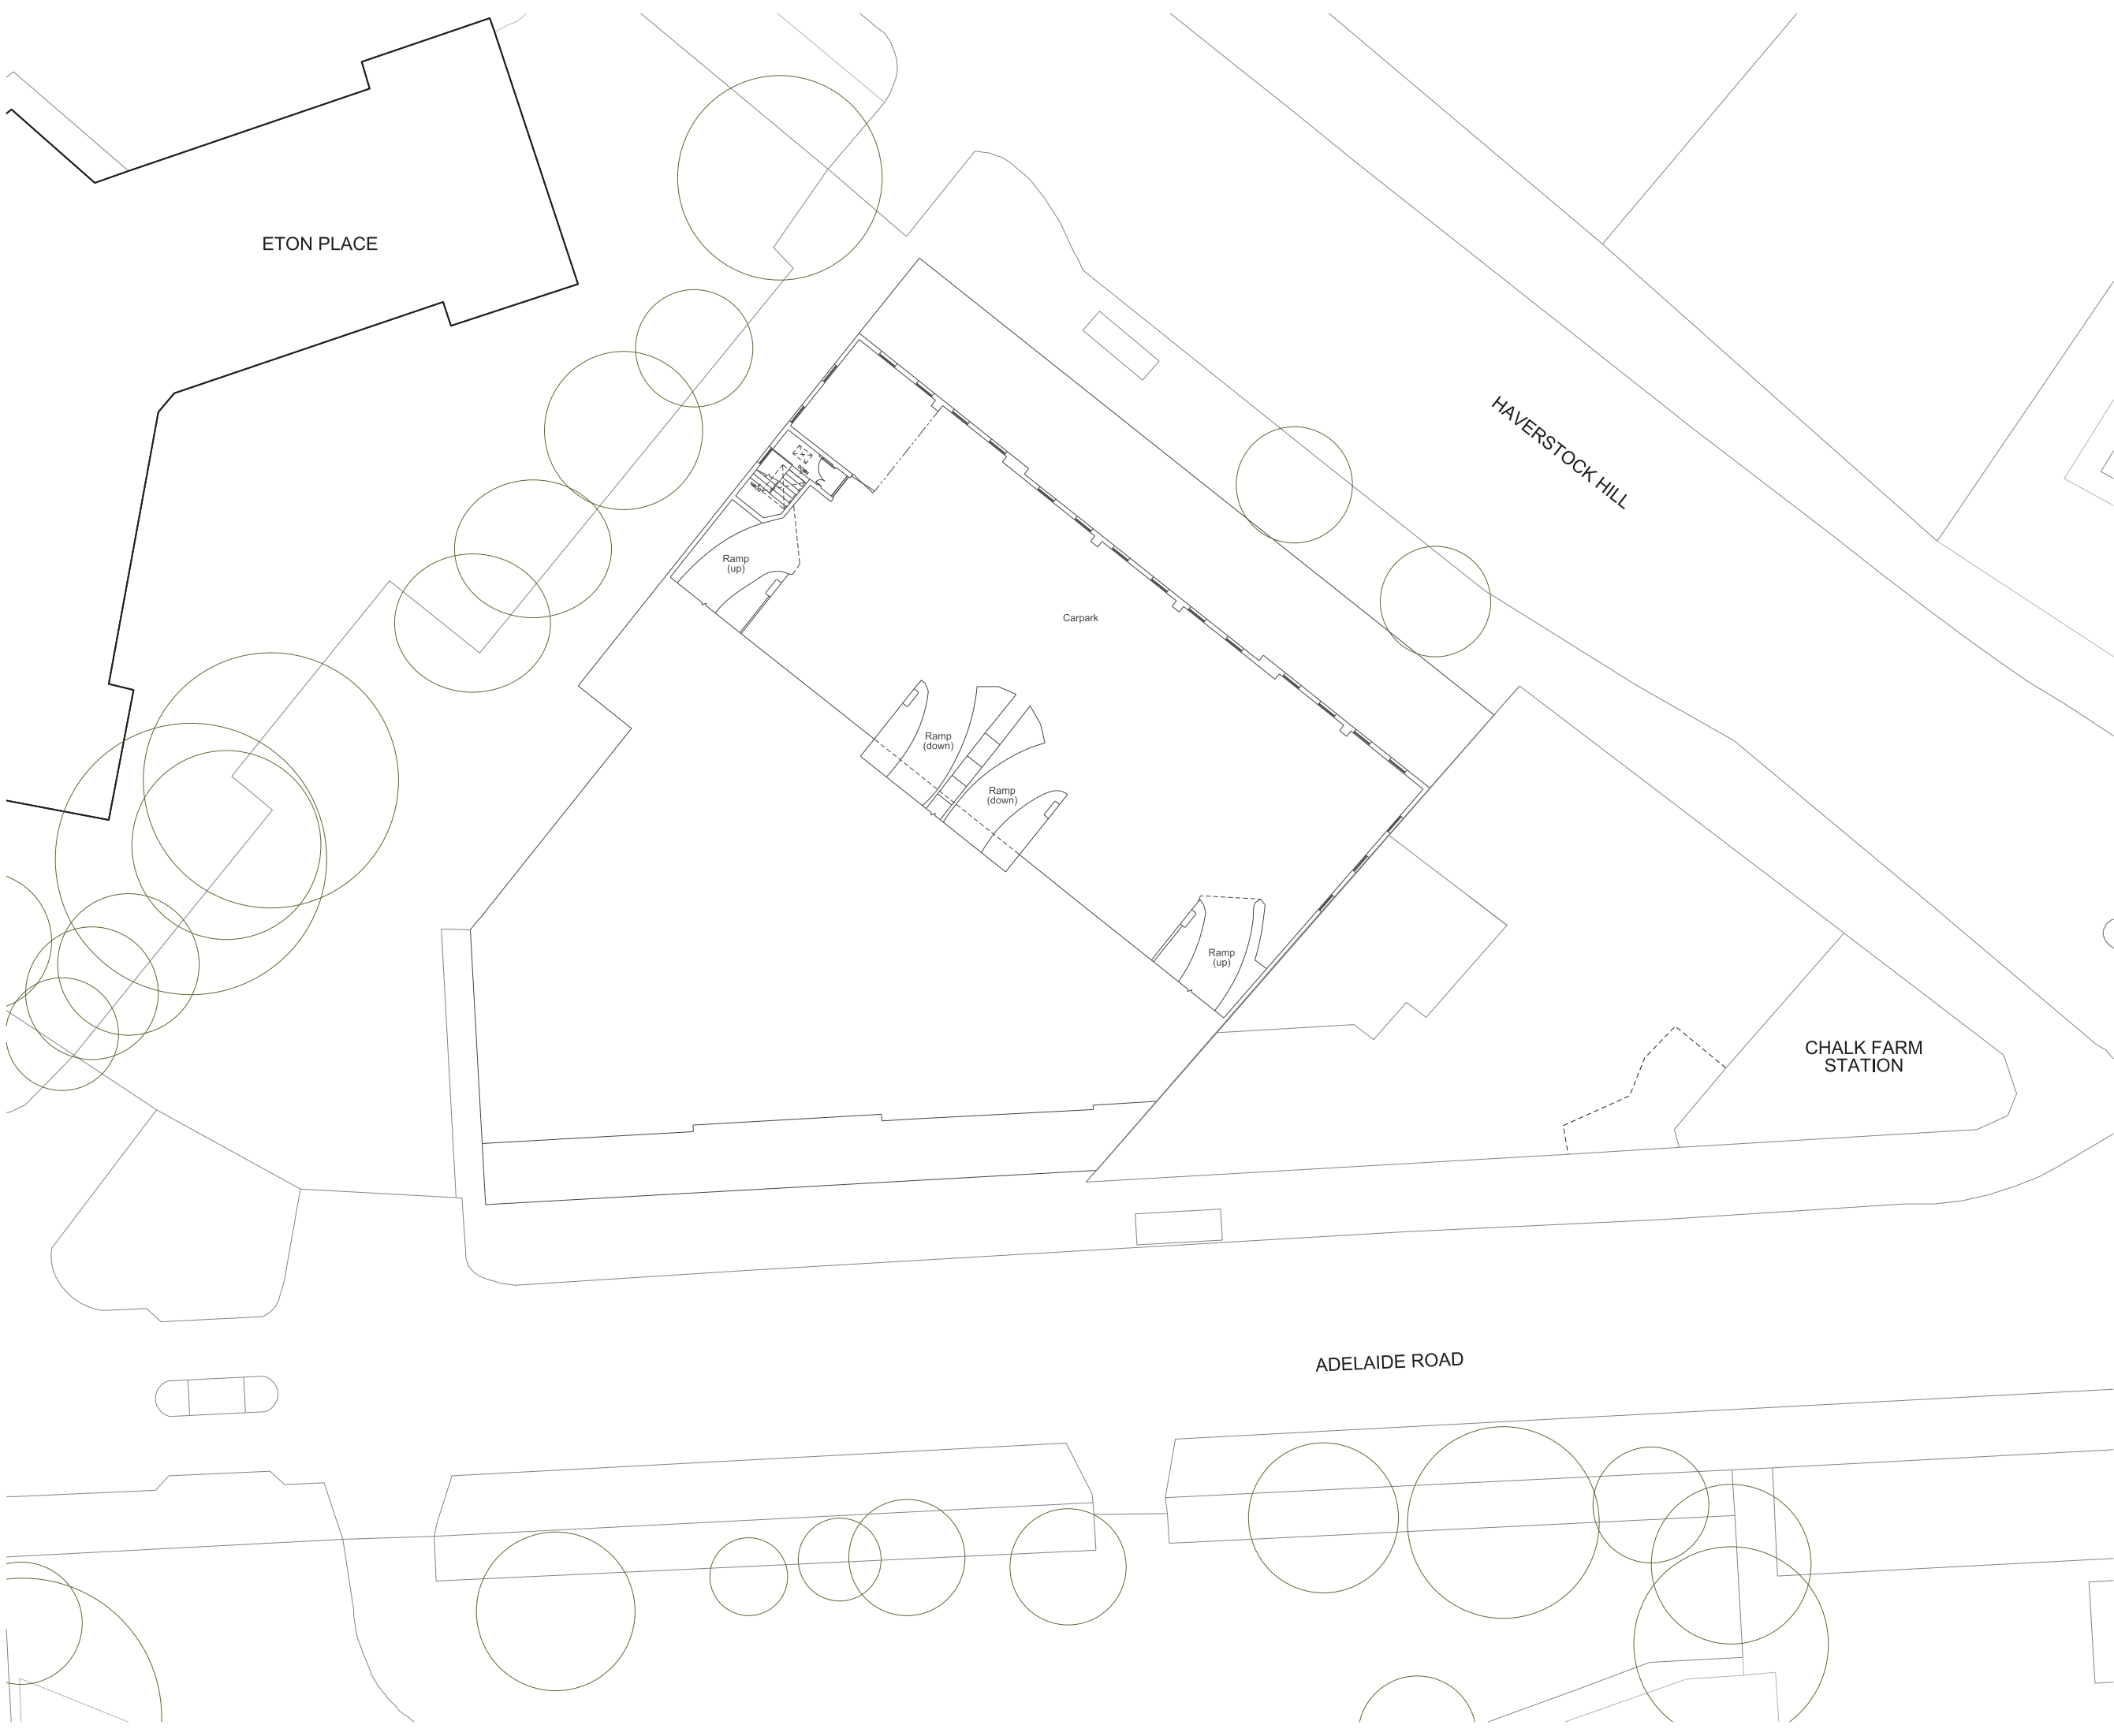

Notes
This drawing is copyright Piercy&Company.
Do not scale from this drawing.
All dimensions and levels to be checked on site by the contractor and such dimensions to be his responsibility.
Report all drawing errors, omissions and discrepancies to the architect.
DISCLAIMER
This document may be issued in an editable digital CAD format to enable others to use it as background information to make alterations and/or additions. In that instance the file will be accompanied by a PDF version as a record of the original file. It is for those parties making such alterations and/or additions to ensure that they make use of current background information.
Piercy&Company accepts no liability for either; any such alterations and/or additions to the background information by others; or any other changes made by others to the architectural content of the background information itself.

Rev	Date	Description
-----	------	-------------



Project
HAVERSTOCK HILL

Client
CAMBRIDGE GATE PROPERTIES

Date JULY 2016	Scale 1:150 @ A1 1:300 @ A3
-------------------	-----------------------------------

Drawing Title
Elton Garage: Eighth Floor Plan

Drawn VP	Checked DC	Approved SNP
-------------	---------------	-----------------


Drawing Status
PLANNING

Project 13491	DISC AP	LEVEL L08	SERIES 01	Dwg No. 188	Rev. /
------------------	------------	--------------	--------------	----------------	-----------

122 Arlington Road
London NW1 7HP
Telephone
*44 (0)20 7424 9611

Info@piercyandco.com
www.piercyandco.com

Piercy&Company

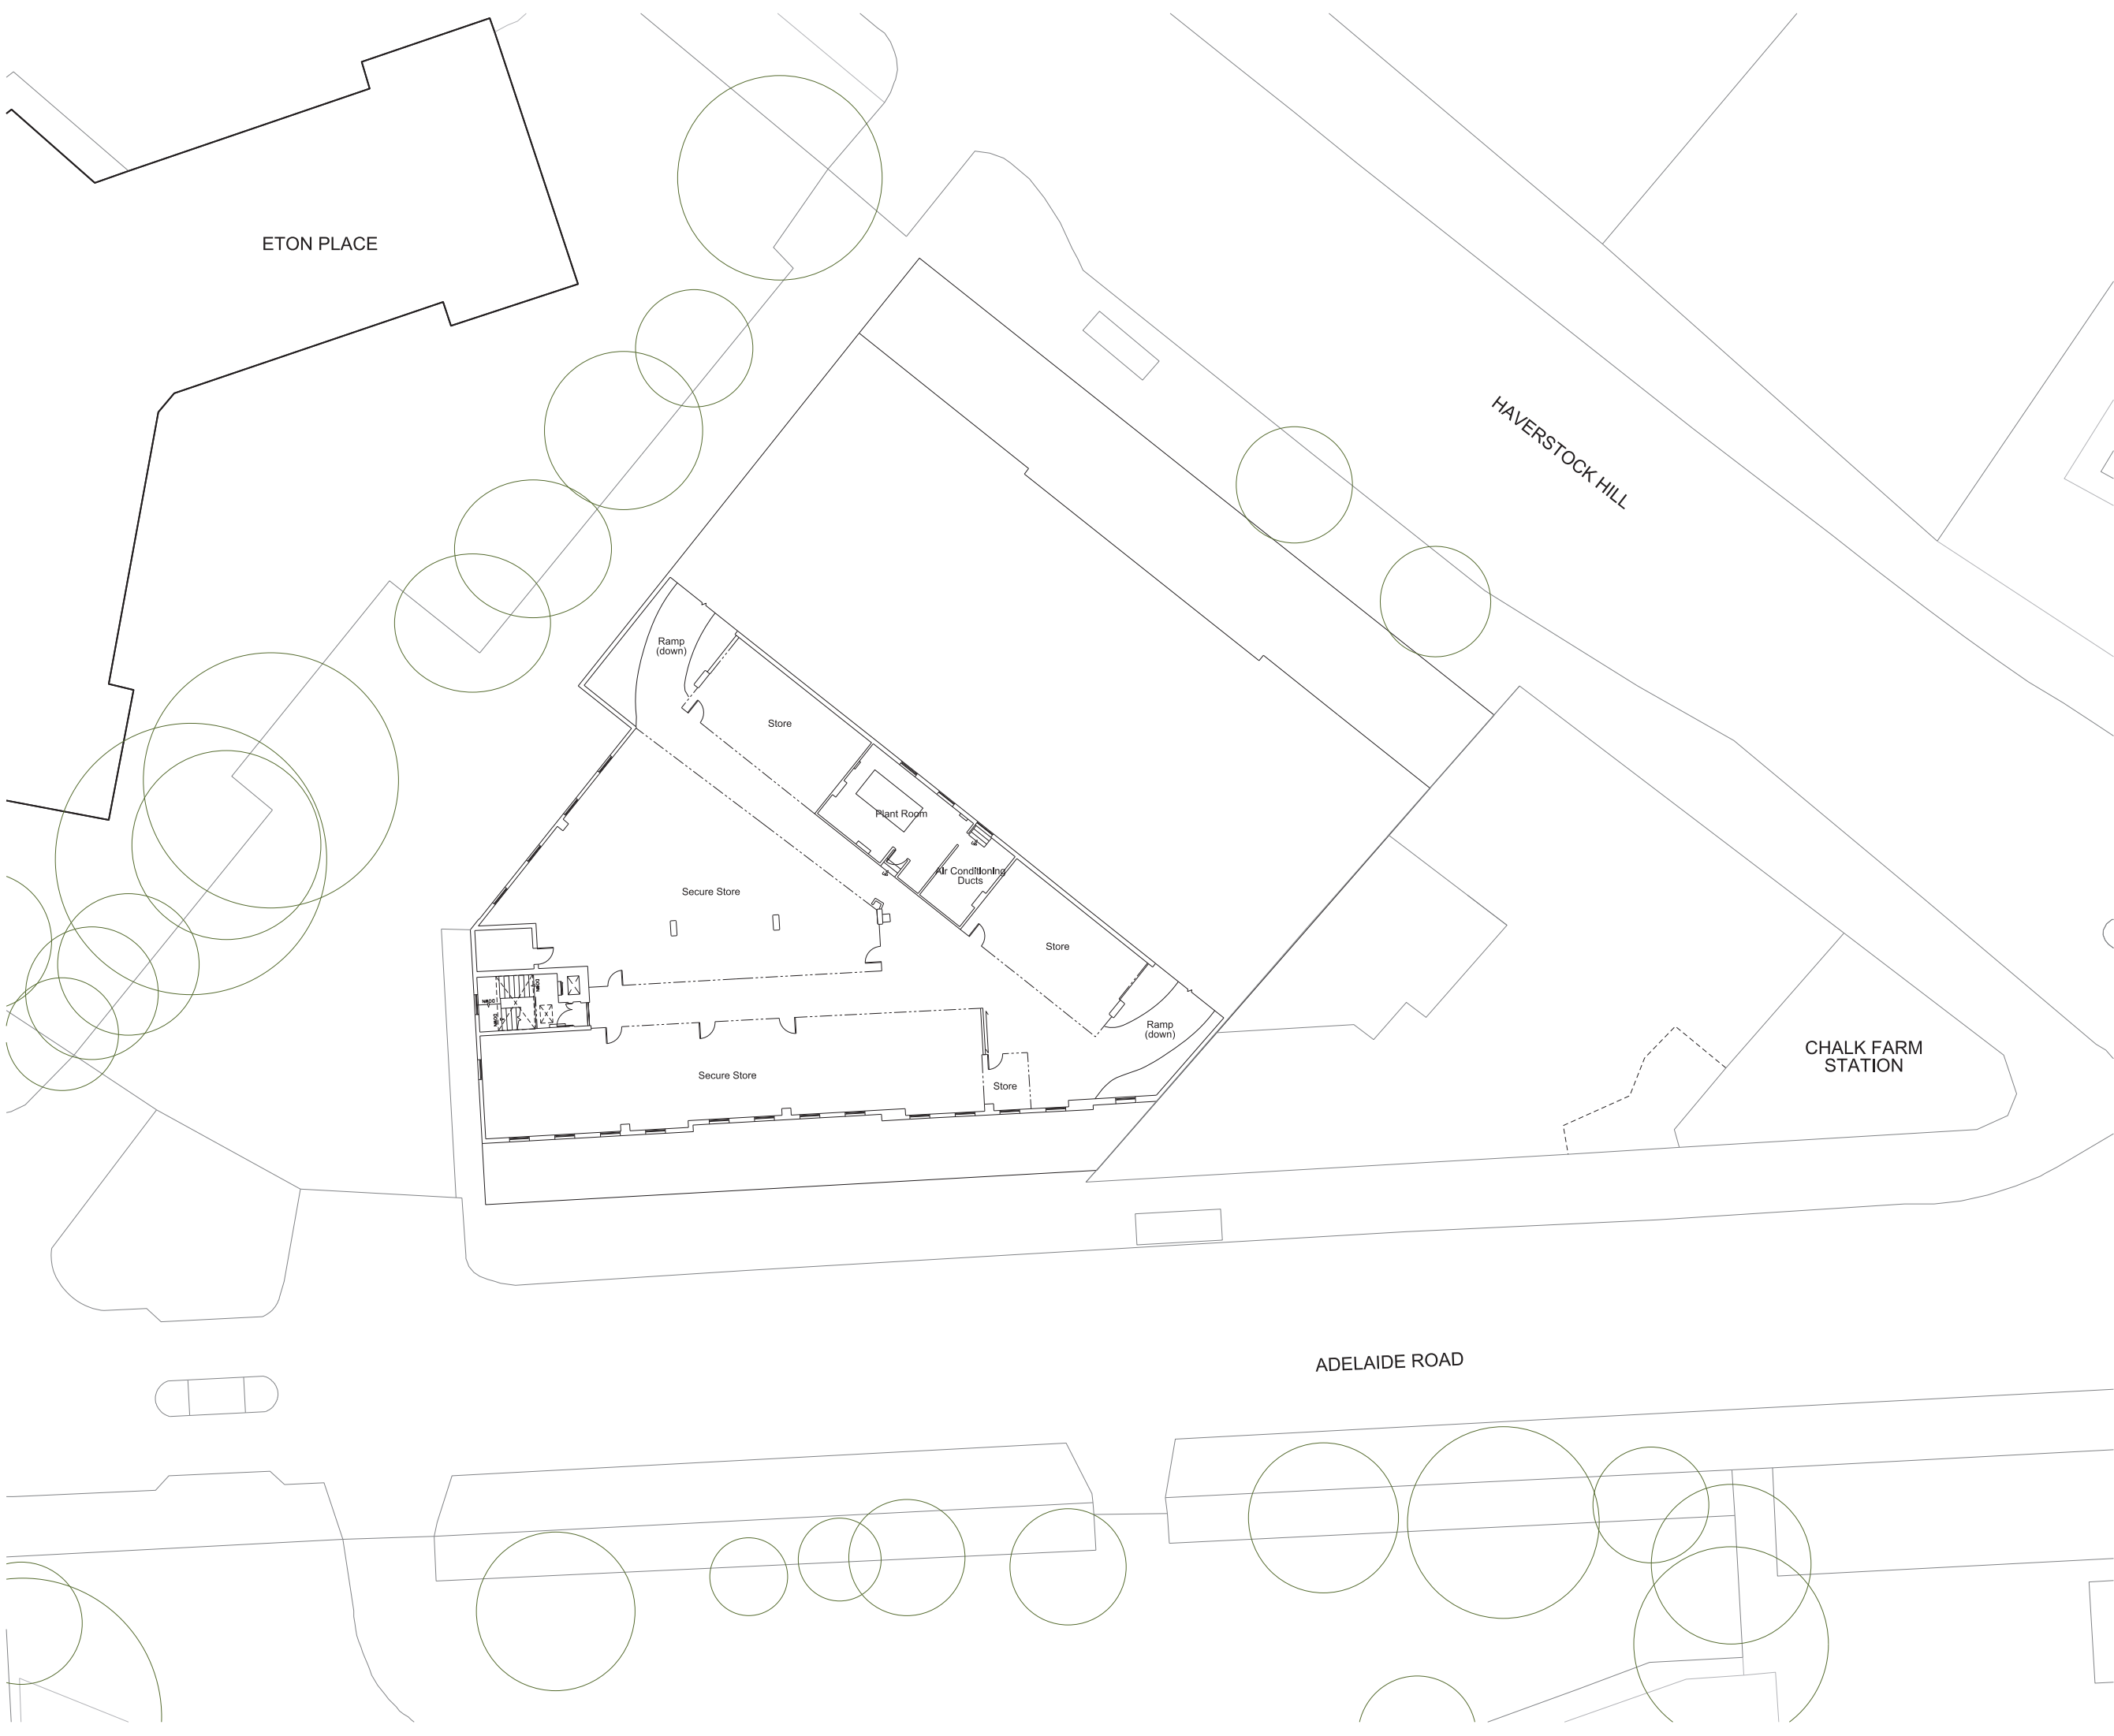

Notes
This drawing is copyright Piercy&Company.
Do not scale from this drawing.
All dimensions and levels to be checked on site by the contractor and such dimensions to be his responsibility.
Report all drawing errors, omissions and discrepancies to the architect.
DISCLAIMER
This document may be issued in an editable digital CAD format to enable others to use it as background information to make alterations and/or additions. In that instance the file will be accompanied by a PDF version as a record of the original file. It is for those parties making such alterations and/or additions to ensure that they make use of current background information.
Piercy&Company accepts no liability for either; any such alterations and/or additions to the background information by others; or any other changes made by others to the architectural content of the background information itself.

Rev	Date	Description
-----	------	-------------



Project
HAVERSTOCK HILL

Client
CAMBRIDGE GATE PROPERTIES

Date JULY 2016	Scale 1:150 @ A1 1:300 @ A3
-------------------	-----------------------------------

Drawing Title
Elton Garage: Ninth Floor Plan

Drawn VP	Checked DC	Approved SNP
-------------	---------------	-----------------


Drawing Status
PLANNING

Project 13491	DISC AP	LEVEL L09	SERIES 01	Dwg No. 189	Rev. /
------------------	------------	--------------	--------------	----------------	-----------

122 Arlington Road
London NW1 7HP
Telephone
*44 (0)20 7424 9611

info@piercyandco.com
www.piercyandco.com

Piercy&Company

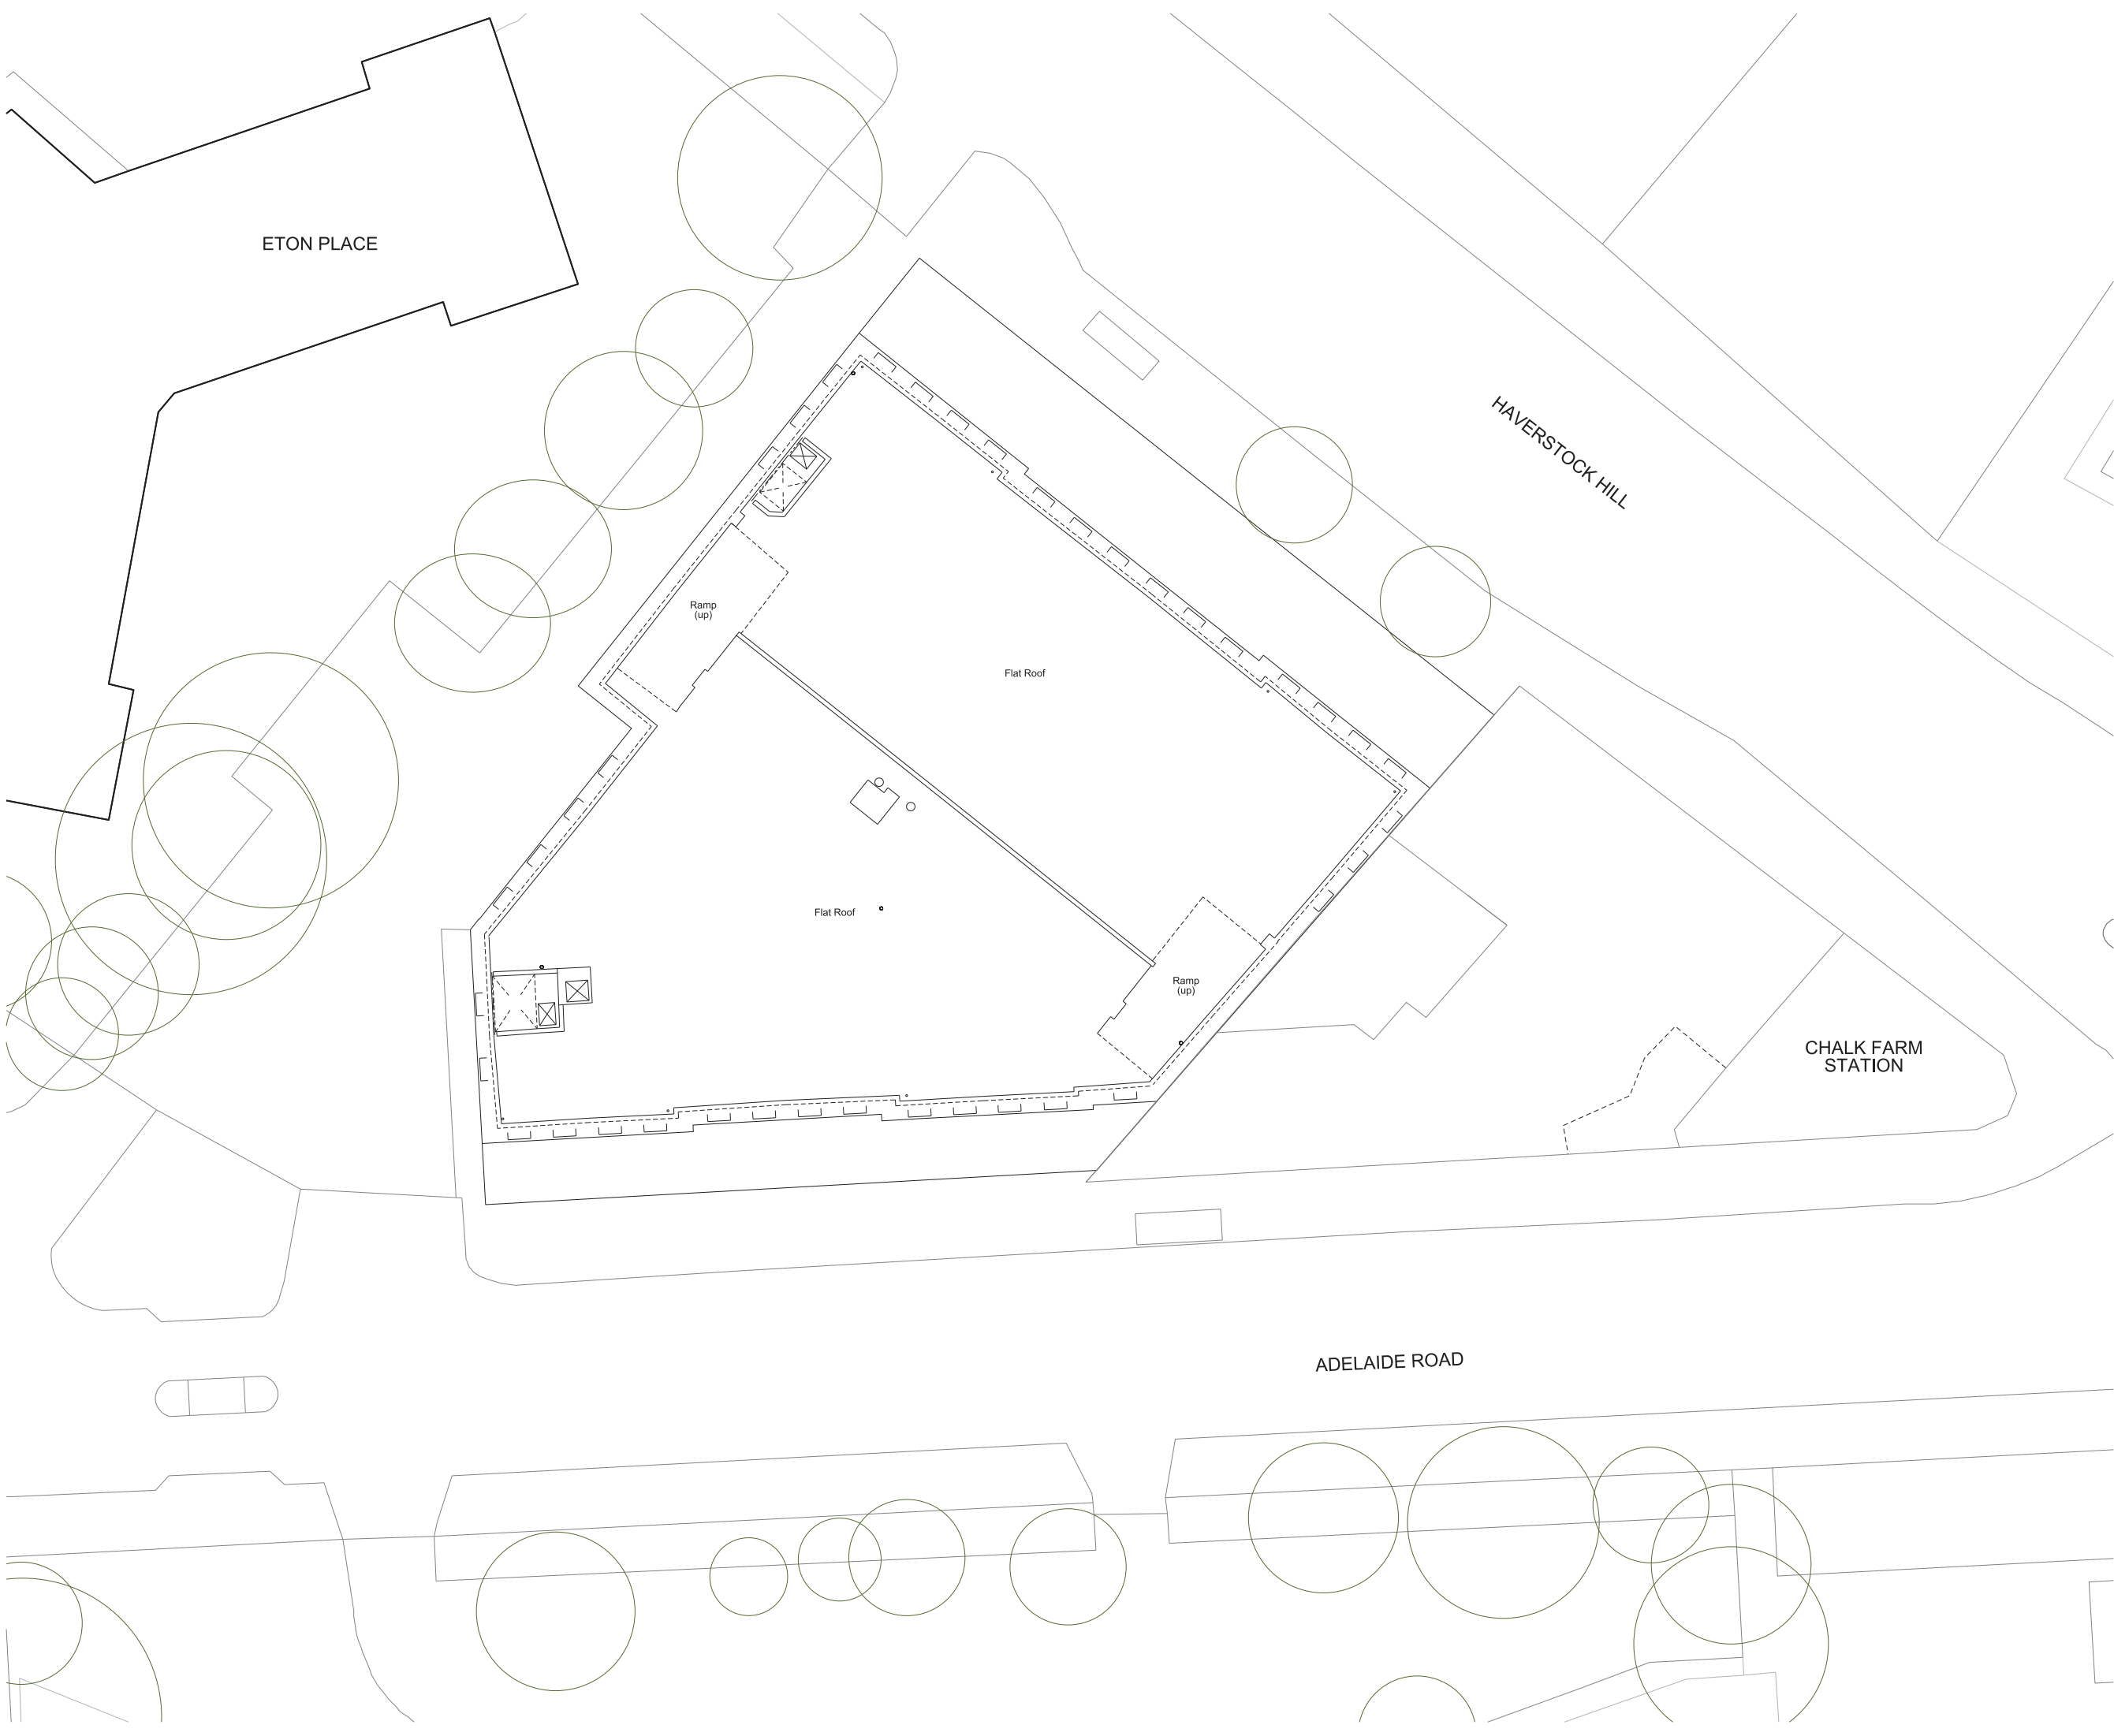

Notes
This drawing is copyright Piercy&Company.
Do not scale from this drawing.
All dimensions and levels to be checked on site by the contractor and such dimensions to be his responsibility.
Report all drawing errors, omissions and discrepancies to the architect.
DISCLAIMER
This document may be issued in an editable digital CAD format to enable others to use it as background information to make alterations and/or additions. In that instance the file will be accompanied by a PDF version as a record of the original file. It is for those parties making such alterations and/or additions to ensure that they make use of current background information.
Piercy&Company accepts no liability for either; any such alterations and/or additions to the background information by others; or any other changes made by others to the architectural content of the background information itself.

Rev	Date	Description
-----	------	-------------



Project HAVERSTOCK HILL	
Client CAMBRIDGE GATE PROPERTIES	
Date JULY 2016	Scale 1:150 @ A1 1:300 @ A3

Drawing Title
Elton Garage: Roof Plan

Drawn VP	Checked DC	Approved SNP
-------------	---------------	-----------------


Drawing Status
PLANNING

Project 13491	DISC AP	LEVEL L10	SERIES 01	Dwg No. 190	Rev. /
------------------	------------	--------------	--------------	----------------	-----------

122 Arlington Road
London NW1 7HP
Telephone
*44 (0)20 7424 9611
info@piercyandco.com
www.piercyandco.com

Piercy&Company

Notes
This drawing is copyright Piercy&Company.
Do not scale from this drawing.
All dimensions and levels to be checked on site by the contractor and such dimensions to be his responsibility.
Report all drawing errors, omissions and discrepancies to the architect.
DISCLAIMER
This document may be issued in an editable digital CAD format to enable others to use it as background information to make alterations and/or additions. In that instance the file will be accompanied by a PDF version as a record of the original file. It is for those parties making such alterations and/or additions to ensure that they make use of current background information.
Piercy&Company accepts no liability for either; any such alterations and/or additions to the background information by others; or any other changes made by others to the architectural content of the background information itself.

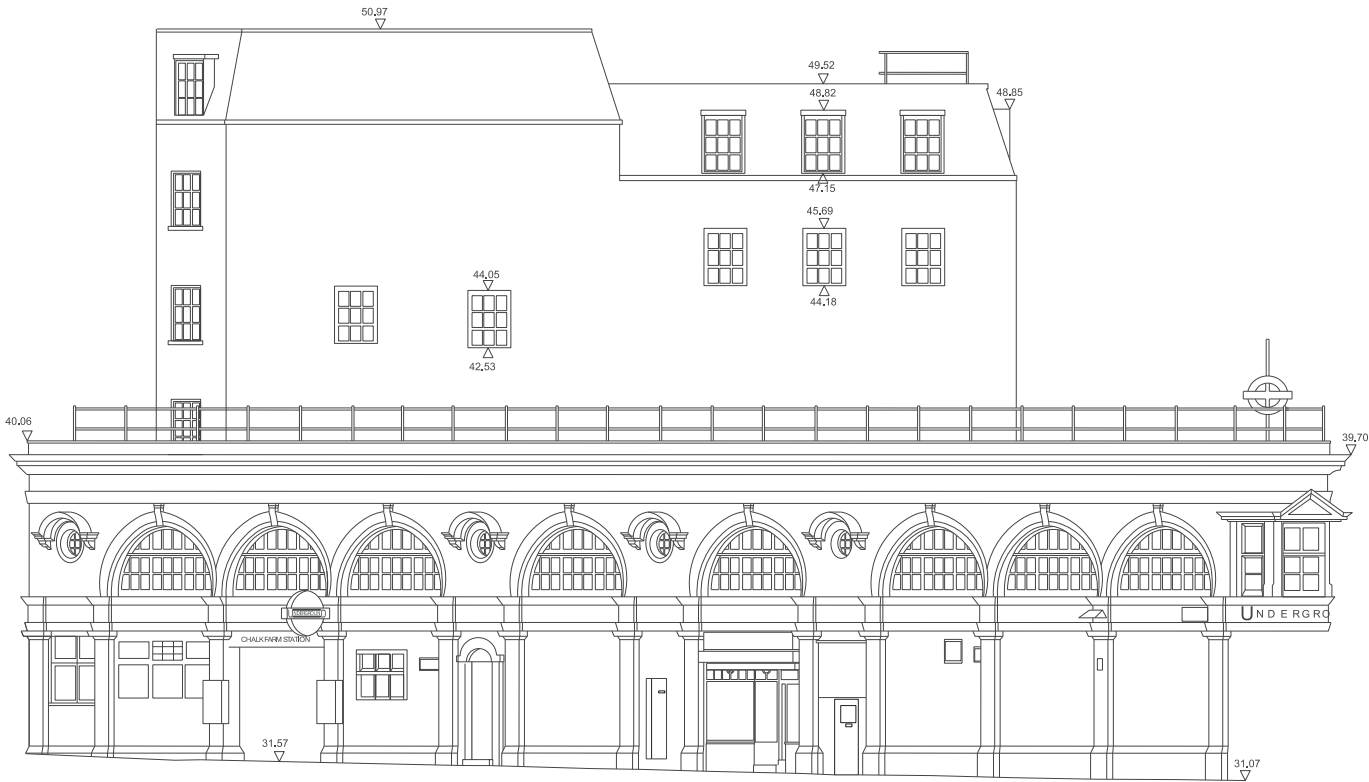

29.000 Datum Line
EAST ELEVATION

Rev	Date	Description
-----	------	-------------

Project HAVERSTOCK HILL	
Client CAMBRIDGE GATE PROPERTIES	
Date JULY 2016	Scale 1:100 @ A1 1:200@A3
Drawing Title ETON GARAGE:EAST ELEVATION	


Drawn BK	Checked DC	Approved SNP
-------------	---------------	-----------------

Drawing Status PLANNING	
----------------------------	--

Project 13491	DISC AP	LEVEL LXX	SERIES 01	Dwg No. 140	Rev. /
------------------	------------	--------------	--------------	----------------	-----------

122 Arlington Road
London NW1 7HP
info@piercyandco.com
www.piercyandco.com
Telephone
*44 (0)20 7424 9611

Piercy&Company

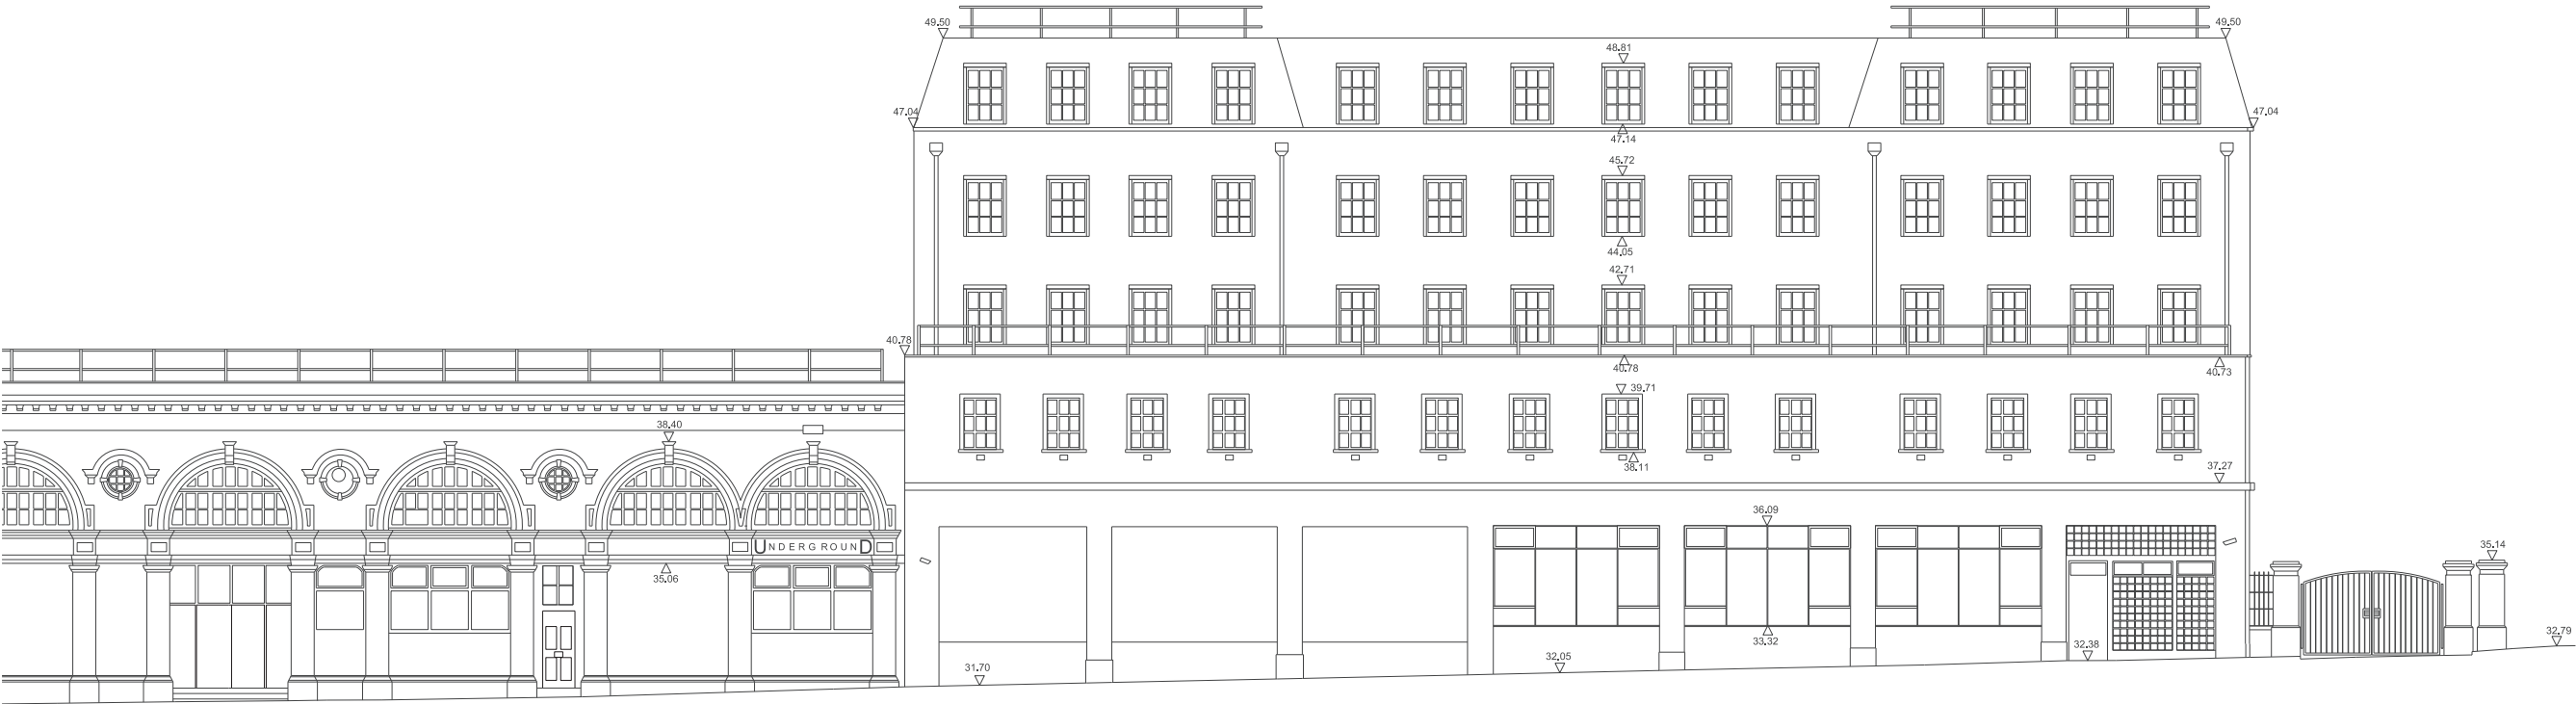

29.000 Datum Line
NORTH ELEVATION



29.000 Datum Line
SOUTH ELEVATION

Notes
This drawing is copyright Piercy&Company.
Do not scale from this drawing.
All dimensions and levels to be checked on site by the contractor and such dimensions to be his responsibility.
Report all drawing errors, omissions and discrepancies to the architect.
DISCLAIMER
This document may be issued in an editable digital CAD format to enable others to use it as background information to make alterations and/or additions. In that instance the file will be accompanied by a PDF version as a record of the original file. It is for those parties making such alterations and/or additions to ensure that they make use of current background information.
Piercy&Company accepts no liability for either; any such alterations and/or additions to the background information by others; or any other changes made by others to the architectural content of the background information itself.

Rev	Date	Description
-----	------	-------------

Project
HAVERSTOCK HILL
Client
CAMBRIDGE GATE PROPERTIES

Date
JULY 2016
Scale
1:100 @ A1
1:200 @A3

Drawing Title
ETON GARAGE: NORTH AND SOUTH ELEVATION

Drawn
BK
Checked
DC
Approved
SNP

Drawing Status
PLANNING

Project	DISC	LEVEL	SERIES	Dwg No.	Rev.
13491	AP	LXX	01	141	/

122 Arlington Road
London NW1 7HP
info@piercyandco.com
www.piercyandco.com

Telephone
+44 (0)20 7424 9611

Piercy&Company