




KEY PLAN

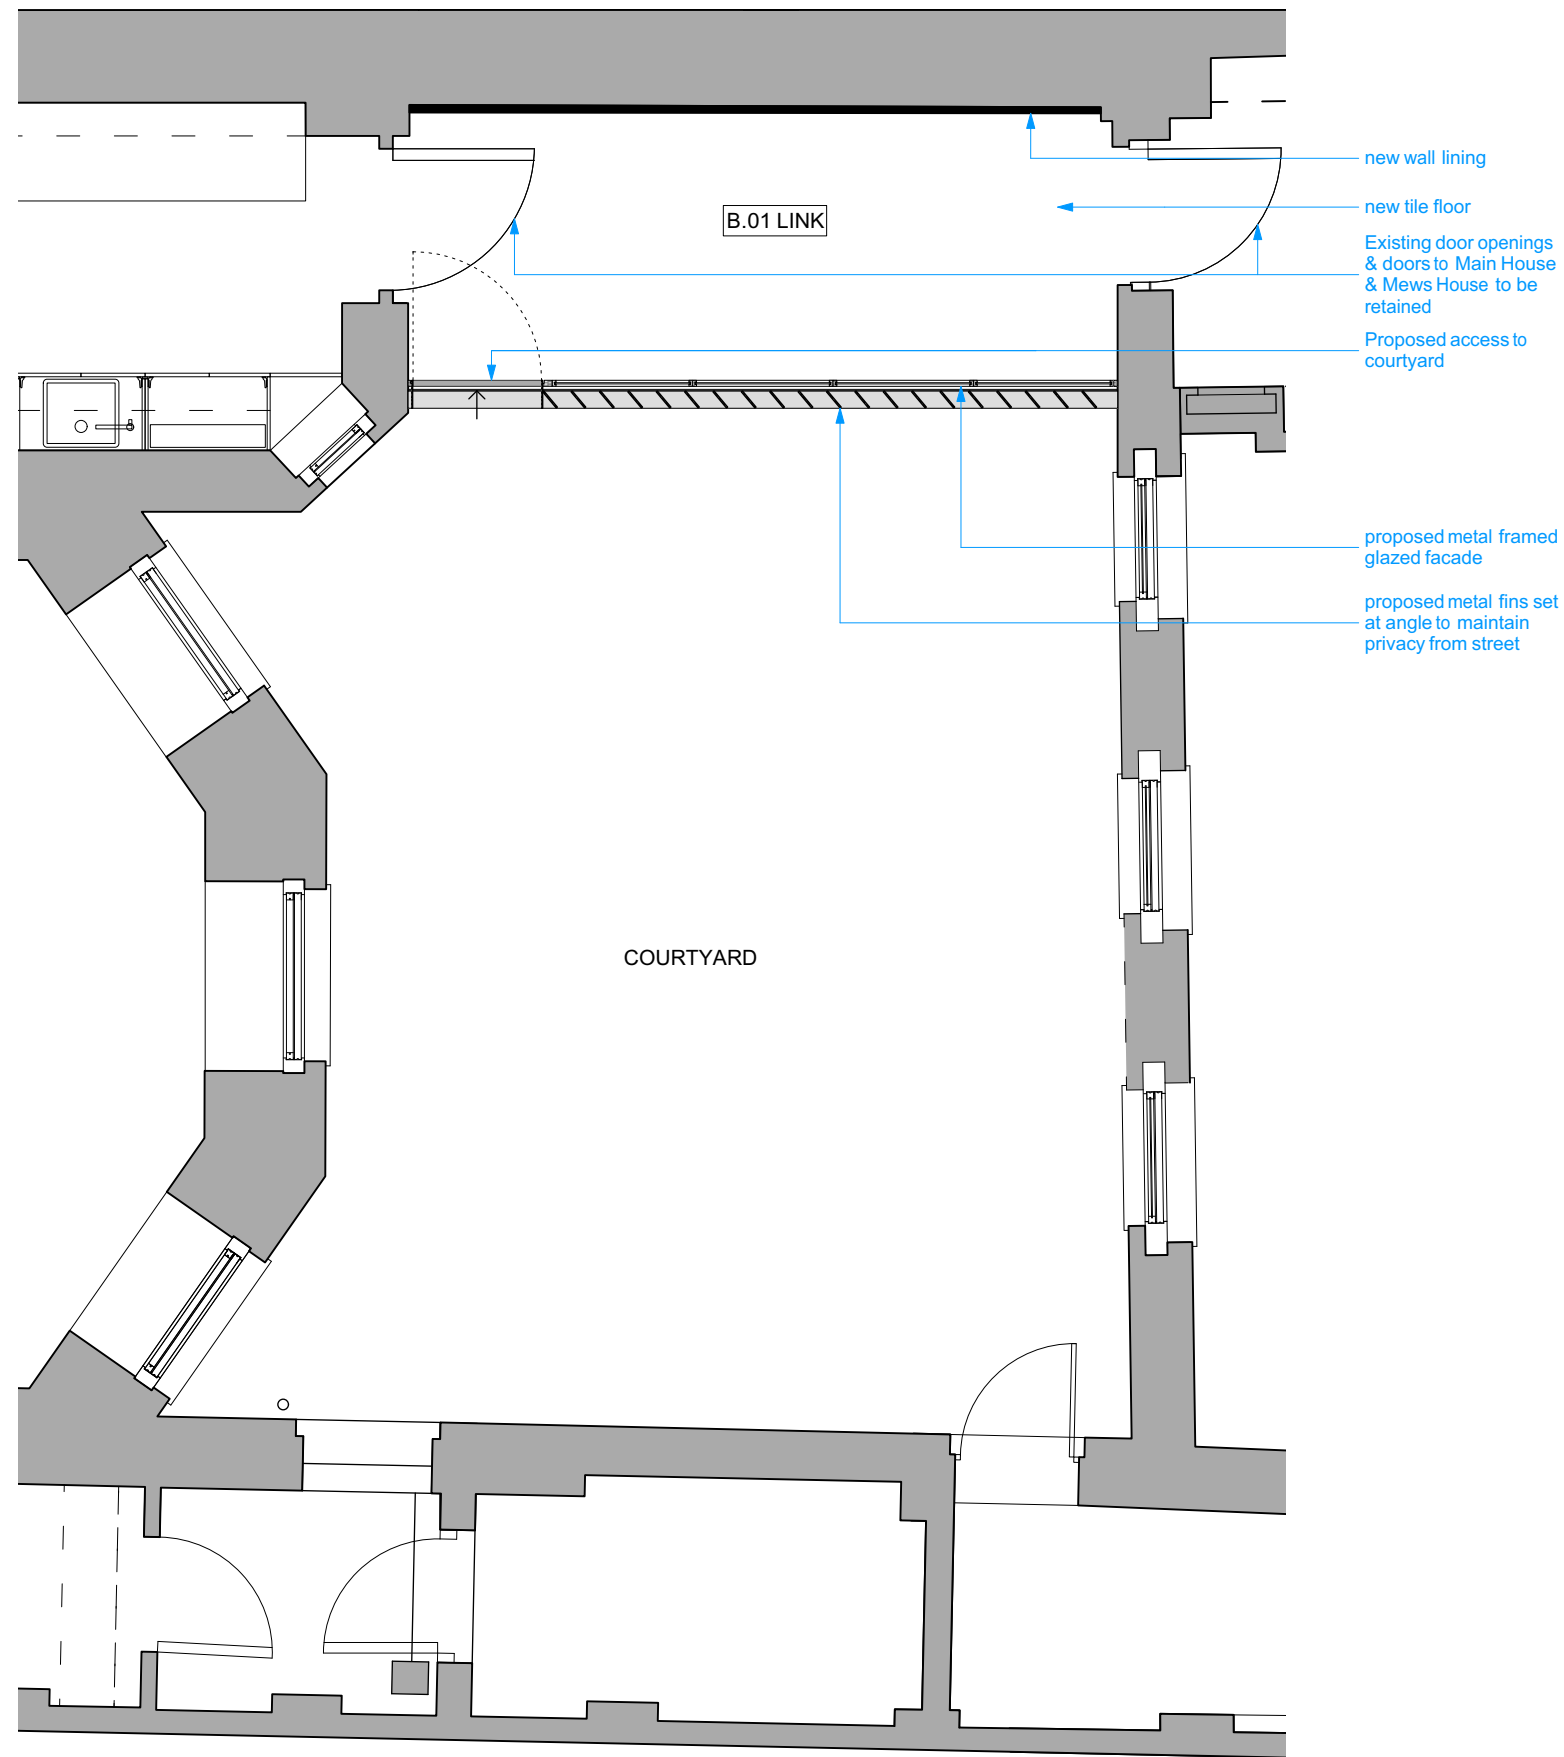



1 Proposed Lower Ground Floor Plan
Scale: 1:50 @ A3

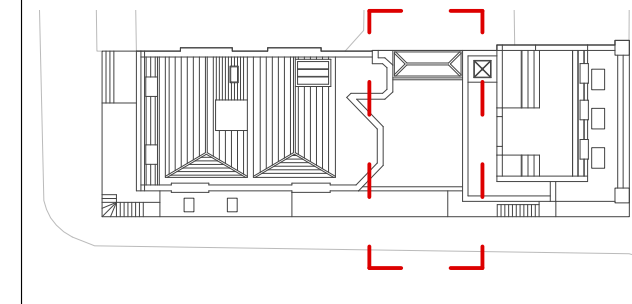


PLANNING

 Key 	Project Bedford Square Mews	Drawing Title Link		RUNDELL ASSOCIATES Architecture & Design 12 Salem Rd, London W2 4DL +44 (0)207 483 8360 office@rundellassociates.com rundellassociates.com
	Client M. Wilner & R. Villiers	Proposed Plan		
	Structural Engineer -	Lower Ground Floor		
	Services Engineer -	Date 15.09.20	Revision P5-A	
Quantity Surveyor Kevin Bottomley	Scale 1:50 @ A3	Job No. 3803	Drawn by JH	Checked SS

KEY PLAN

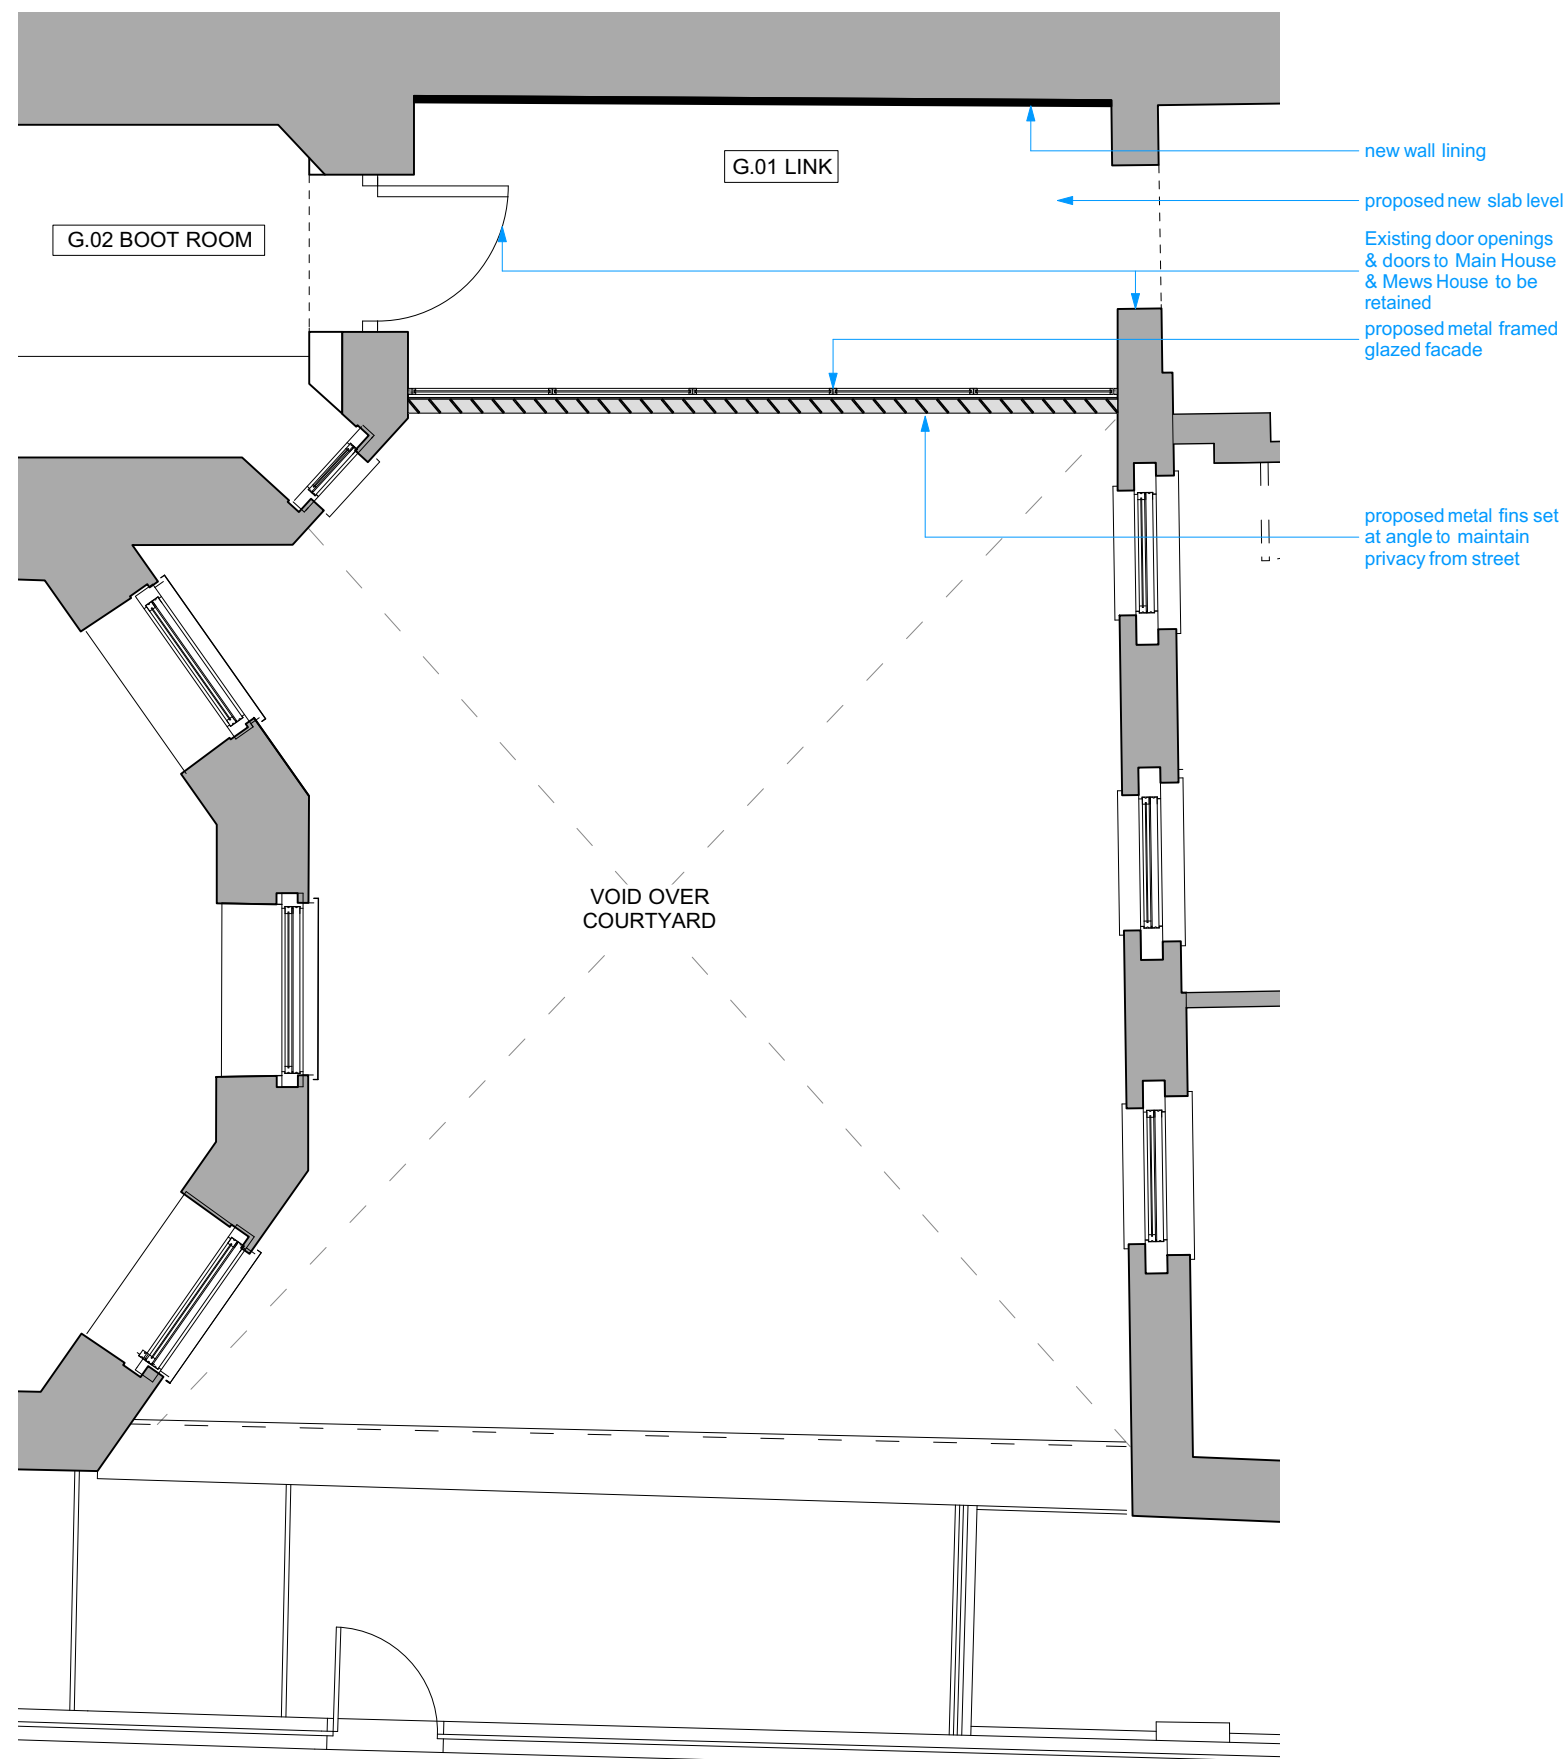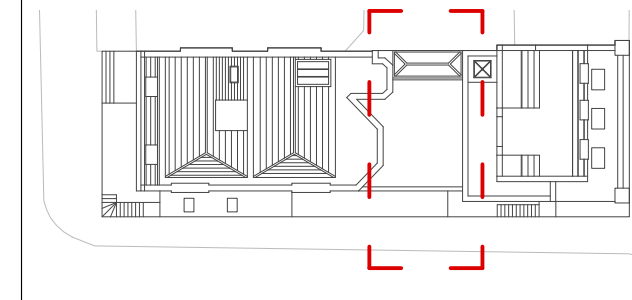

1 Proposed Ground Floor Plan
Scale: 1:50 @ A3


 


ADELINE PLACE

PLANNING

Key 	Project Bedford Square Mews	Drawing Title Link Proposed Plan Ground Floor	RUNDELL ASSOCIATES Architecture & Design 12 Salem Rd, London W2 4DL +44 (0)207 483 8360 office@rundellassociates.com rundellassociates.com
	Client M.Wilner & R.Villiers	Date 15.09.20 Revision P5-A	
	Structural Engineer - Services Engineer - Quantity Surveyor Kevin Bottomley	Scale 1:50 @ A3 Job No. 3803	
	Drawing No. P5-301	Drawn by JH Checked SS	

DO NOT SCALE FROM THE DRAWING. ALL DIMENSIONS ARE IN MM AND INDICATIVE ONLY. © RUNDELL ASSOCIATES

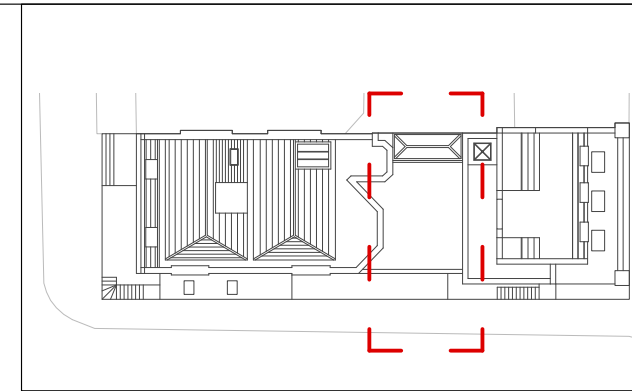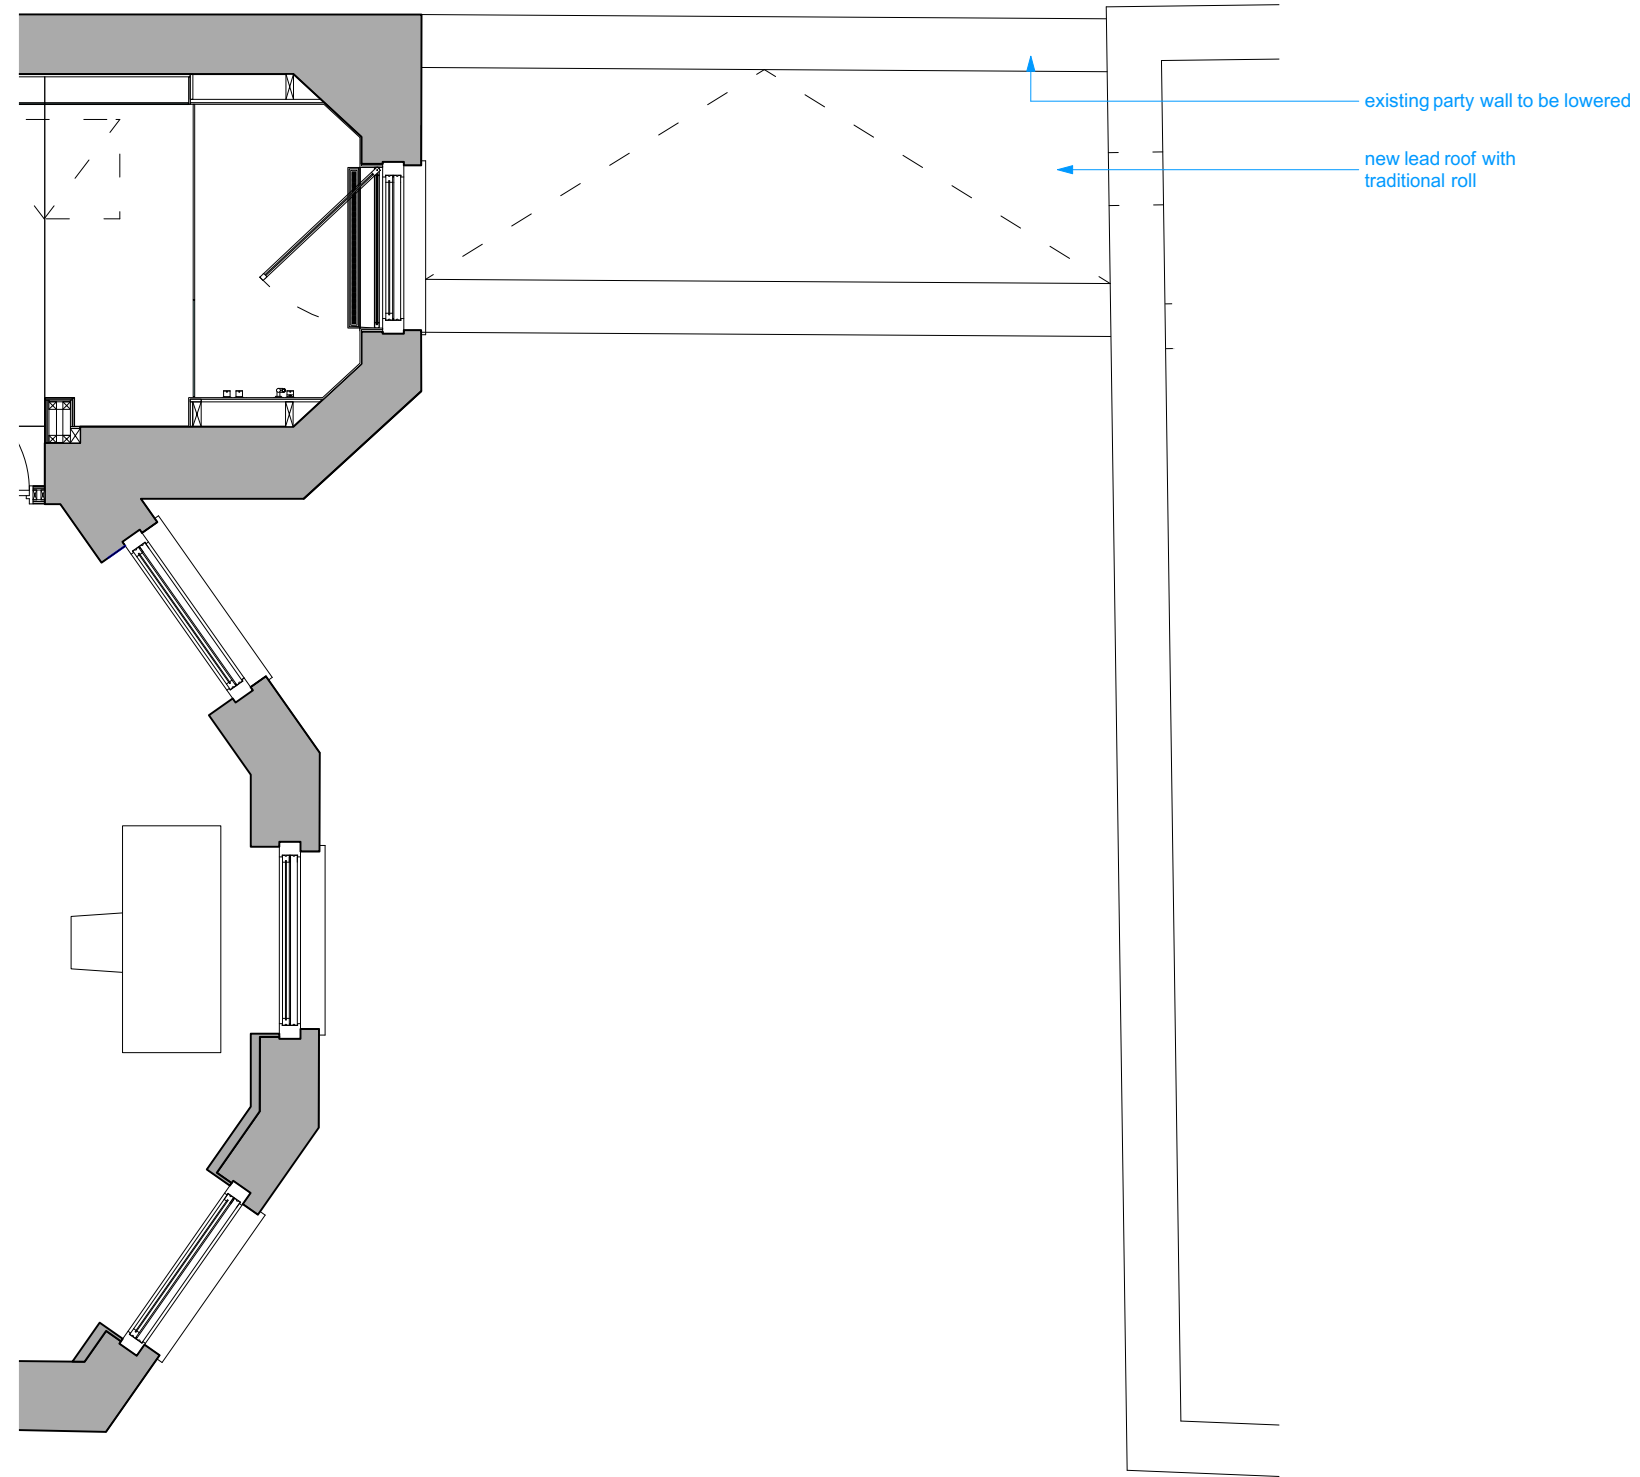

1 Proposed Roof Plan
Scale: 1:50 @ A3

PLANNING

Key 	Project Bedford Square Mews	Drawing Title Link Proposed Plan Roof Plan Floor	RUNDELL ASSOCIATES Architecture & Design 12 Salem Rd, London W2 4DL +44 (0)207 483 8360 office@rundellassociates.com rundellassociates.com
	Client M. Wilner & R. Villiers	Date 15.09.20 Revision P5-A	
	Structural Engineer -	Scale 1:50 @ A3	
	Services Engineer -	Job No. 3803	
Quantity Surveyor Kevin Bottomley	Drawing No. P5-302	Drawn by JH Checked SS	