

 


DO NOT SCALE FROM THIS DRAWING
(exception of Local Authority Planning Departments)


Scale Reference (1:100):

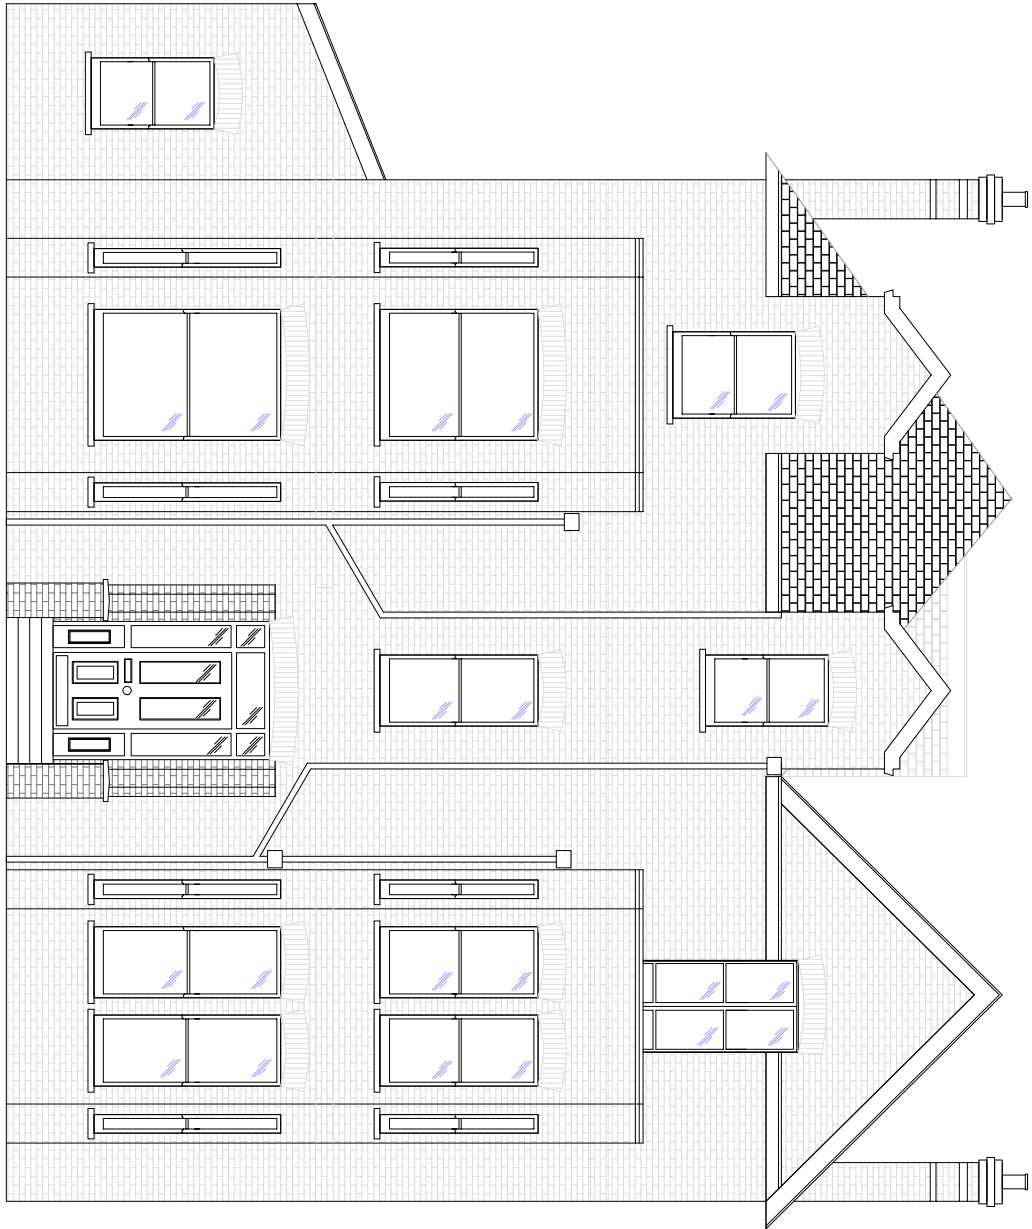


Scale Reference (1:50):

 


Existing Front Elevation (1:100)

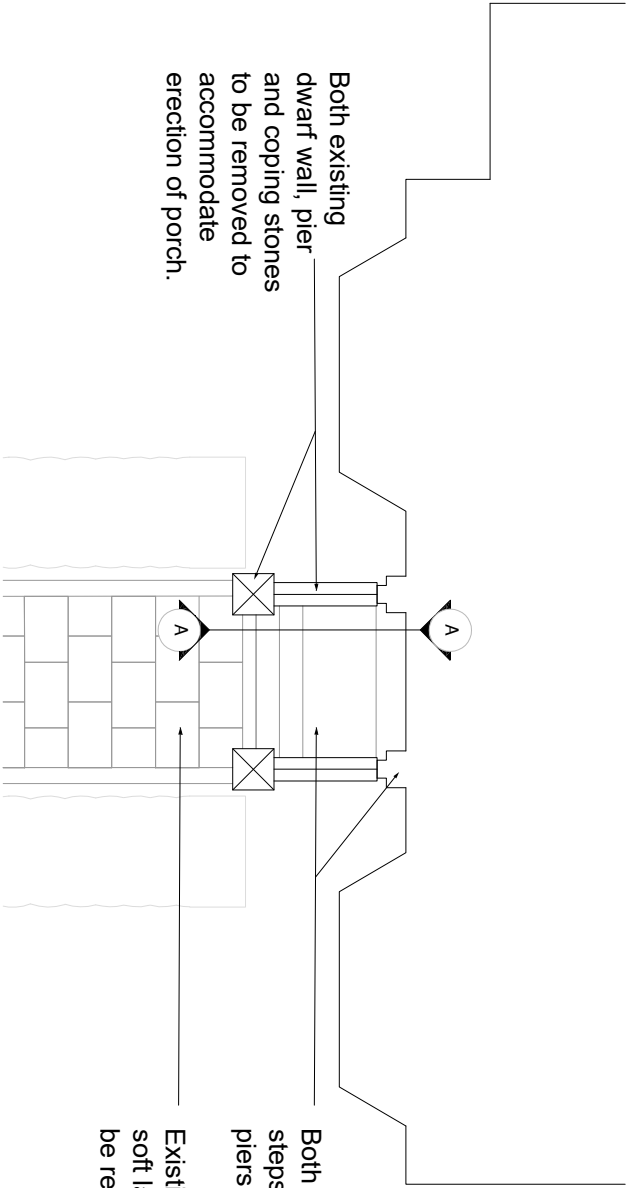


Existing Ground Floor Plan (1:100)

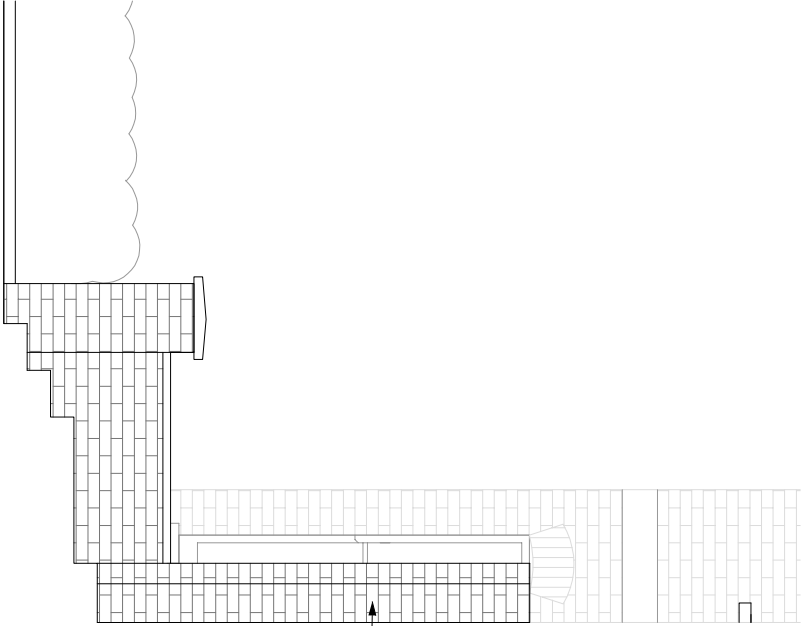

Existing Section AA (1:50)

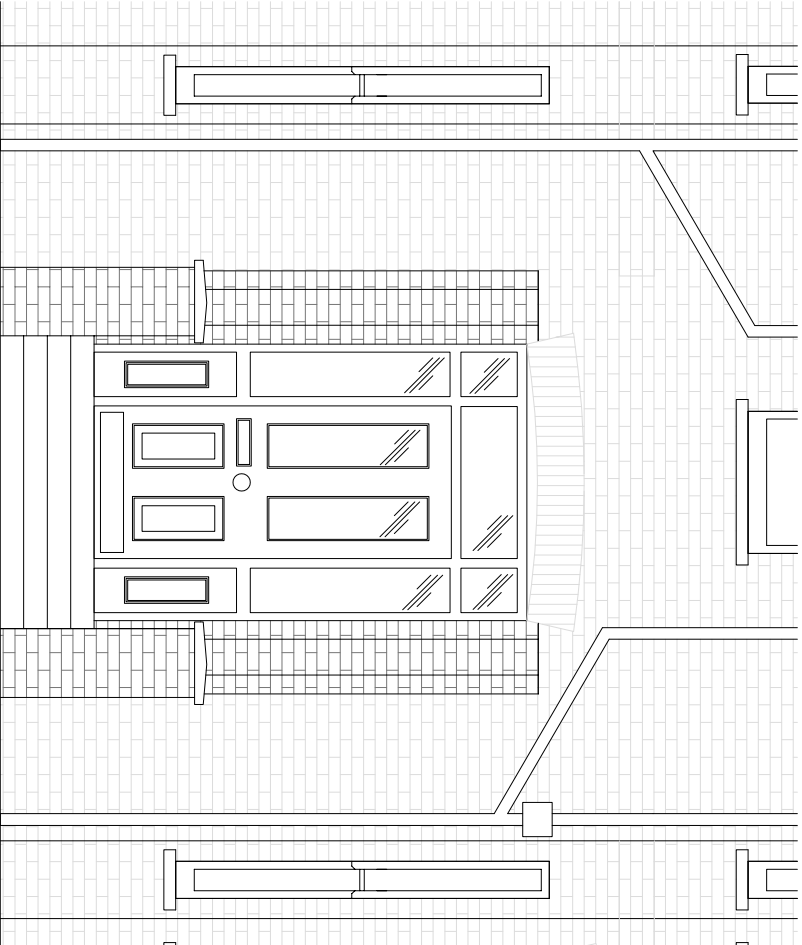

Existing Porch Detail (1:50)

 

Planning		AB	JD	06/10/20
REV.	DESCRIPTION	CHK DRN DATE		

Murray Birrell

Chartered Surveyors
Mortimer House
40 Chisleworth Parade
Queensway
Petts Wood
Kent BR6 1DE
T: 01689 898 288
E: mb@murraybirrell.co.uk
www.murraybirrell.co.uk



CLIENT

Netherhall Mansions Residents Limited

JOB

32 Netherhall Gardens - Porch
Reinstatement

DRG TITLE

Existing Front Elevation, Floor Plan, Section AA &
Porch Detail

SCALE 1:100 & 1:50 (@A3)		DRG NO.	REV
DATE	OCT 20	10.1030/01	
DRAWN	JD		