


Rear Elevation Street View - Grafton Place
As Existing

1:50

KEY TO MATERIALS	
1	Existing manual vehicular gates
2	Existing dwarf brickwall
3	Existing painted metal tubular infill railing
4	Existing boundary full height brickwall
5	Wall face of adjacent building

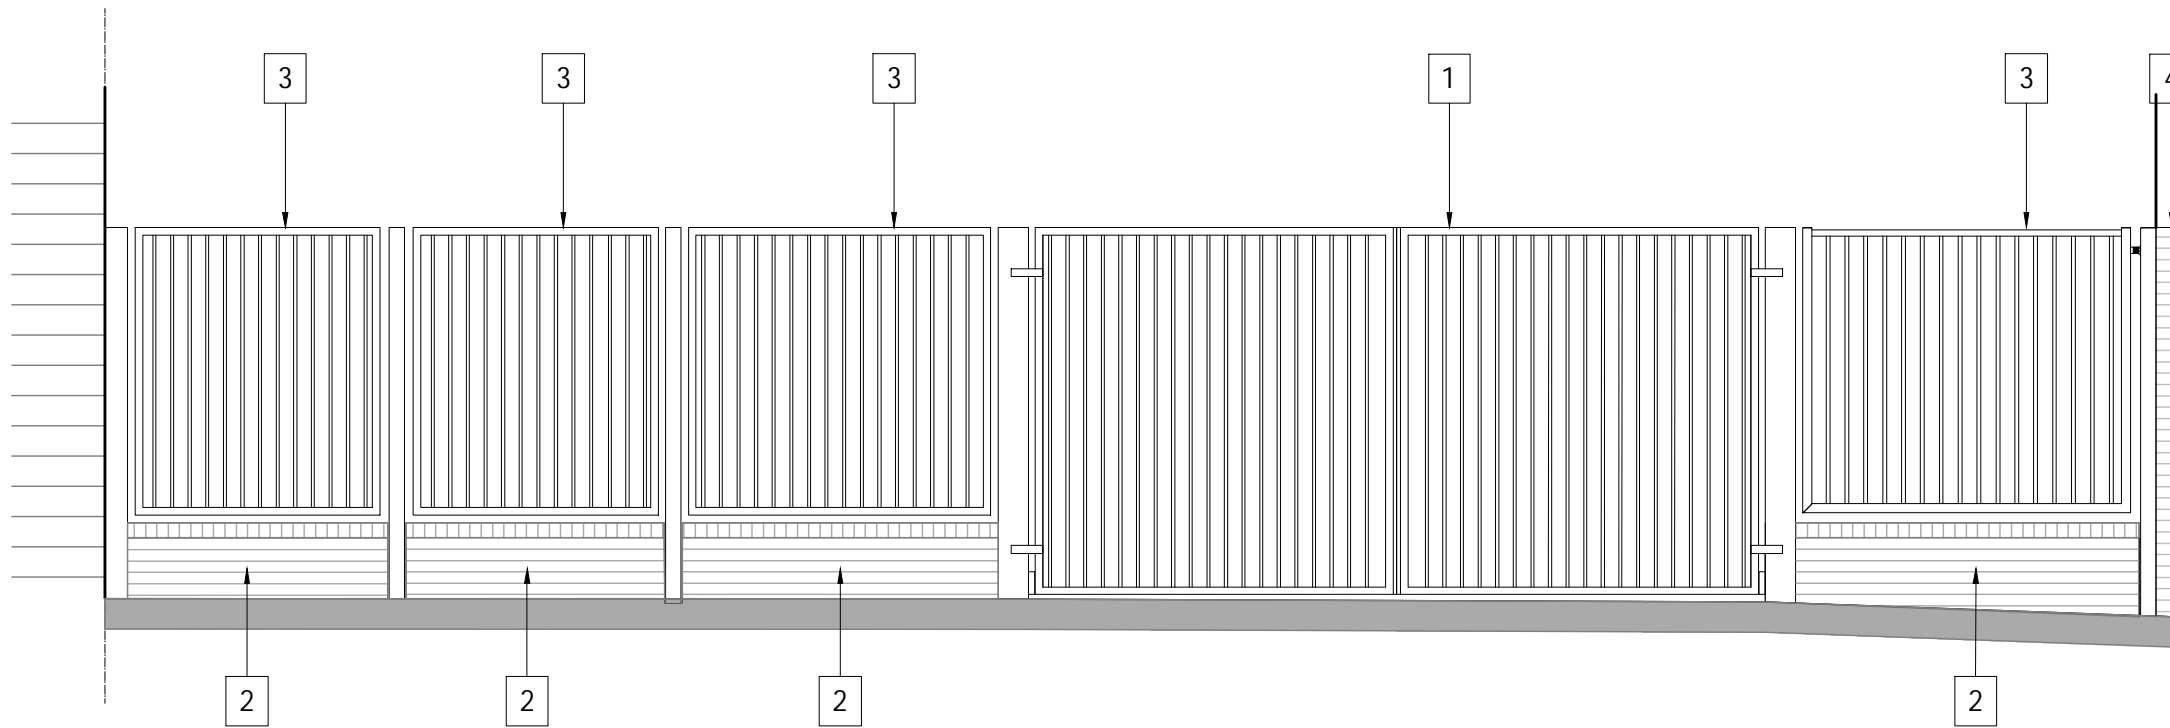

Rear Elevation Yard View - Grafton Place
As Existing

1:50

rev.	description	date	chkd.

client :
London Fire Commissioner

project :
Euston Fire Station
172 Euston Road, London
NW1 2DH

drawing title :
Rear Entrance Elevation
As Existing

FulkersBaileyRussell
london | gravesend | brighton | bristol | leeds | reading | manchester
info@fulkers.co.uk // www.fulkers.co.uk // 01474 369175

drawn: AS chkd: BW date: Jan 2020

status: **PLANNING** scale: 1:50 @A3

proj no : 20/2472

drg no : 00-14 rev no:

