


# TREE SURVEY SITE PLAN

SITE: 45 Highgate West Hill, London, N6 6DB

DATE: October 20

DWG REF: T001

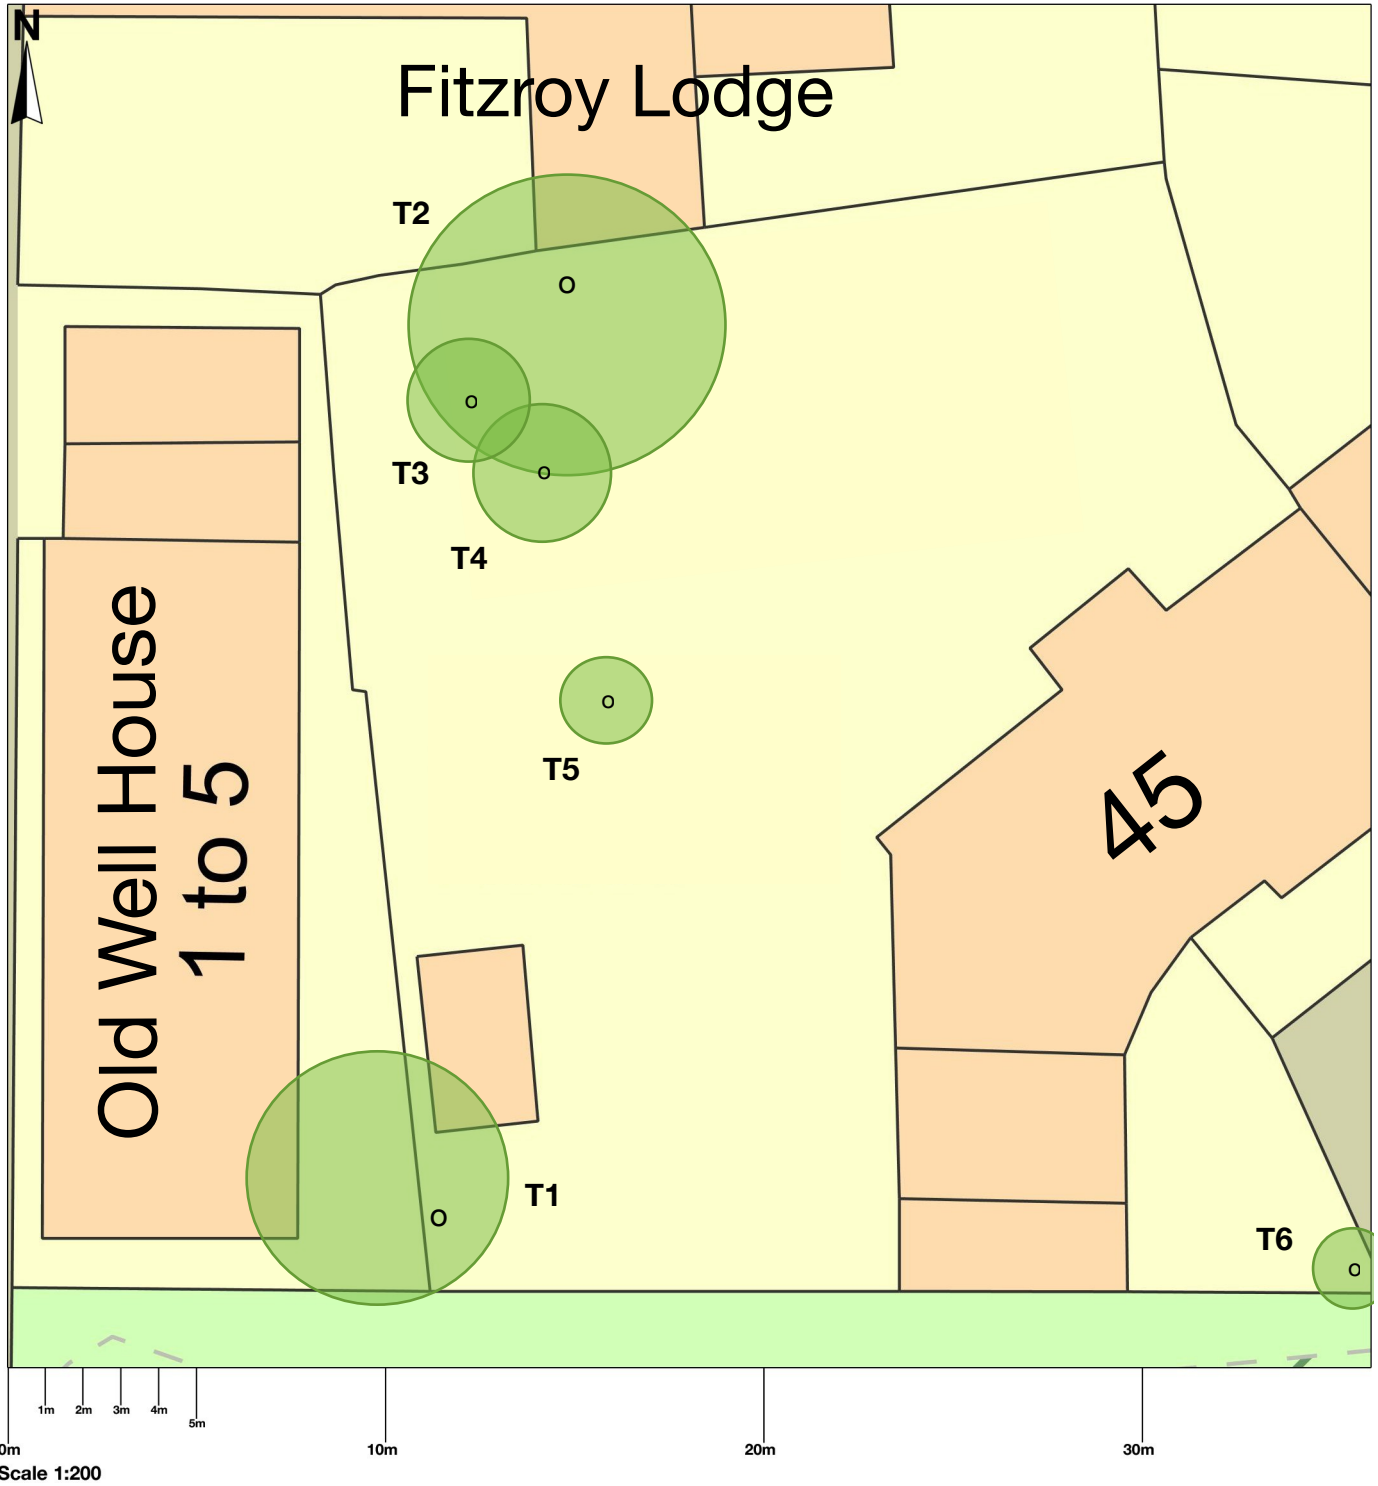

SCALE: 1:200 @ A4 - stump locations indicative / not GIS plotted  
PREPARED BY M F