



THIS DRAWING IS PROTECTED BY COPYRIGHT - FIGURED DIMENSIONS ONLY TO BE TAKEN FROM THIS DRAWING. DIMENSIONS TO BE CHECKED ON SITE AND ANY DISCREPANCIES REPORTED TO THE ARCHITECT IMMEDIATELY.				
PURPOSE OF ISSUE: (A)FOR COMMENT / CO-ORDINATION (B)FOR INFORMATION (C)FOR APPROVAL (D)FOR TENDER (E)FOR CONSTRUCTION (F)FINAL DESIGN DRAWING				
Rev	Rev Date	Revision Description	Drawn/Checked	Purpose of Issue
/	06/10/2020	Planning Issue	CG/BF	P

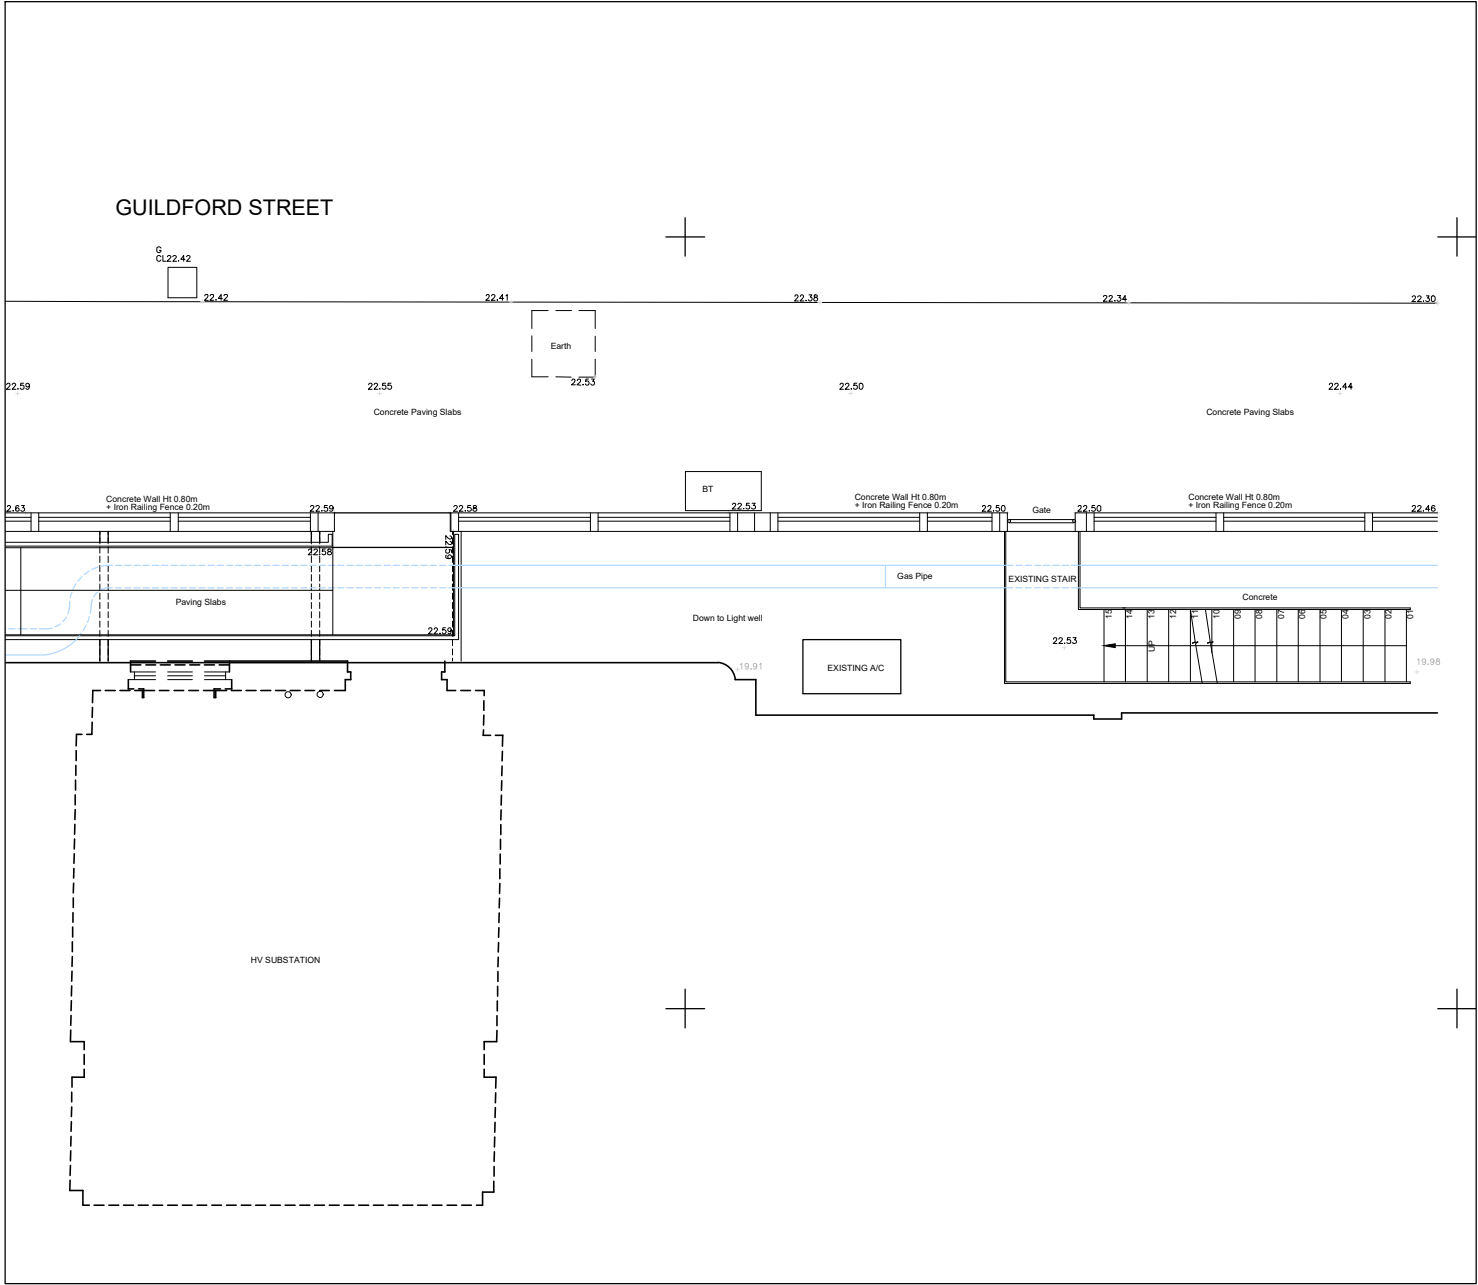


Key Plan

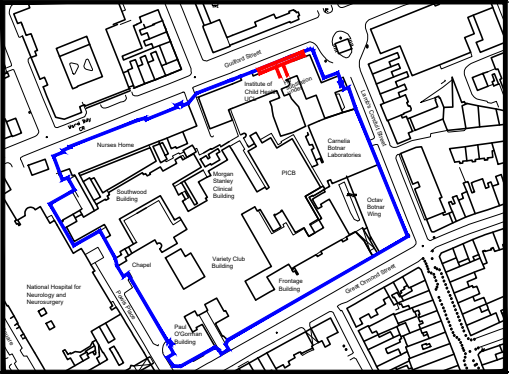

- Notes :
1. This drawing is based upon Survey drawing
 2. All levels refer to FFL levels
 3. This drawing is to be read in conjunction with the following - NBS specifications , Str Eng drawings and M&E drawings

- Legend :
- Scope of Works Area

 

FOR PLANNING

Existing GA Plan - Stair	20024 JOB NUMBER	(01)001 DRAWING NUMBER	/ REV
Great Ormond Street Hospital for Children HV Sub-Station	Oct. 2020 DATE	1:100@A3 SCALE	

Ansell & Bailey Ltd Chartered Architects 99-101 Farringdon Road London EC1R 3BN 020 7387 0141 architects@ansellandbailey.com

ANSELL + BAILEY

01 Existing GA Stair and Ramp floor plan - Ground Level
(01)001 1:100 @ A3

