



1 PROPOSED GROUND FLOOR PLAN

**REVISED PROPOSED PLANS**  
30/06/2020

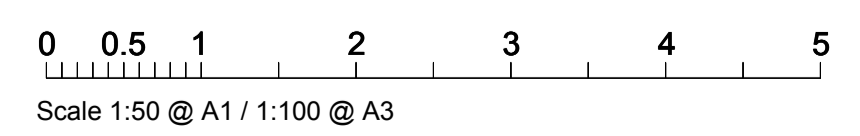


Revision	Date	Description	Drawn	Checked
A	01/04/20	ISSUED FOR PLANNING - NOT FOR CONSTRUCTION	MC	SN
B	30/06/20	ISSUED FOR PLANNING: REVISED PROPOSED PLANS - NOT FOR CONSTRUCTION	MC	SN

Project 14 Wedderburn Road, NW3 5QG	Drawing Number 070.110	Rev. B
Drawing Title Proposed Ground Floor Plan	Status Planning	Scale 1:50@A1

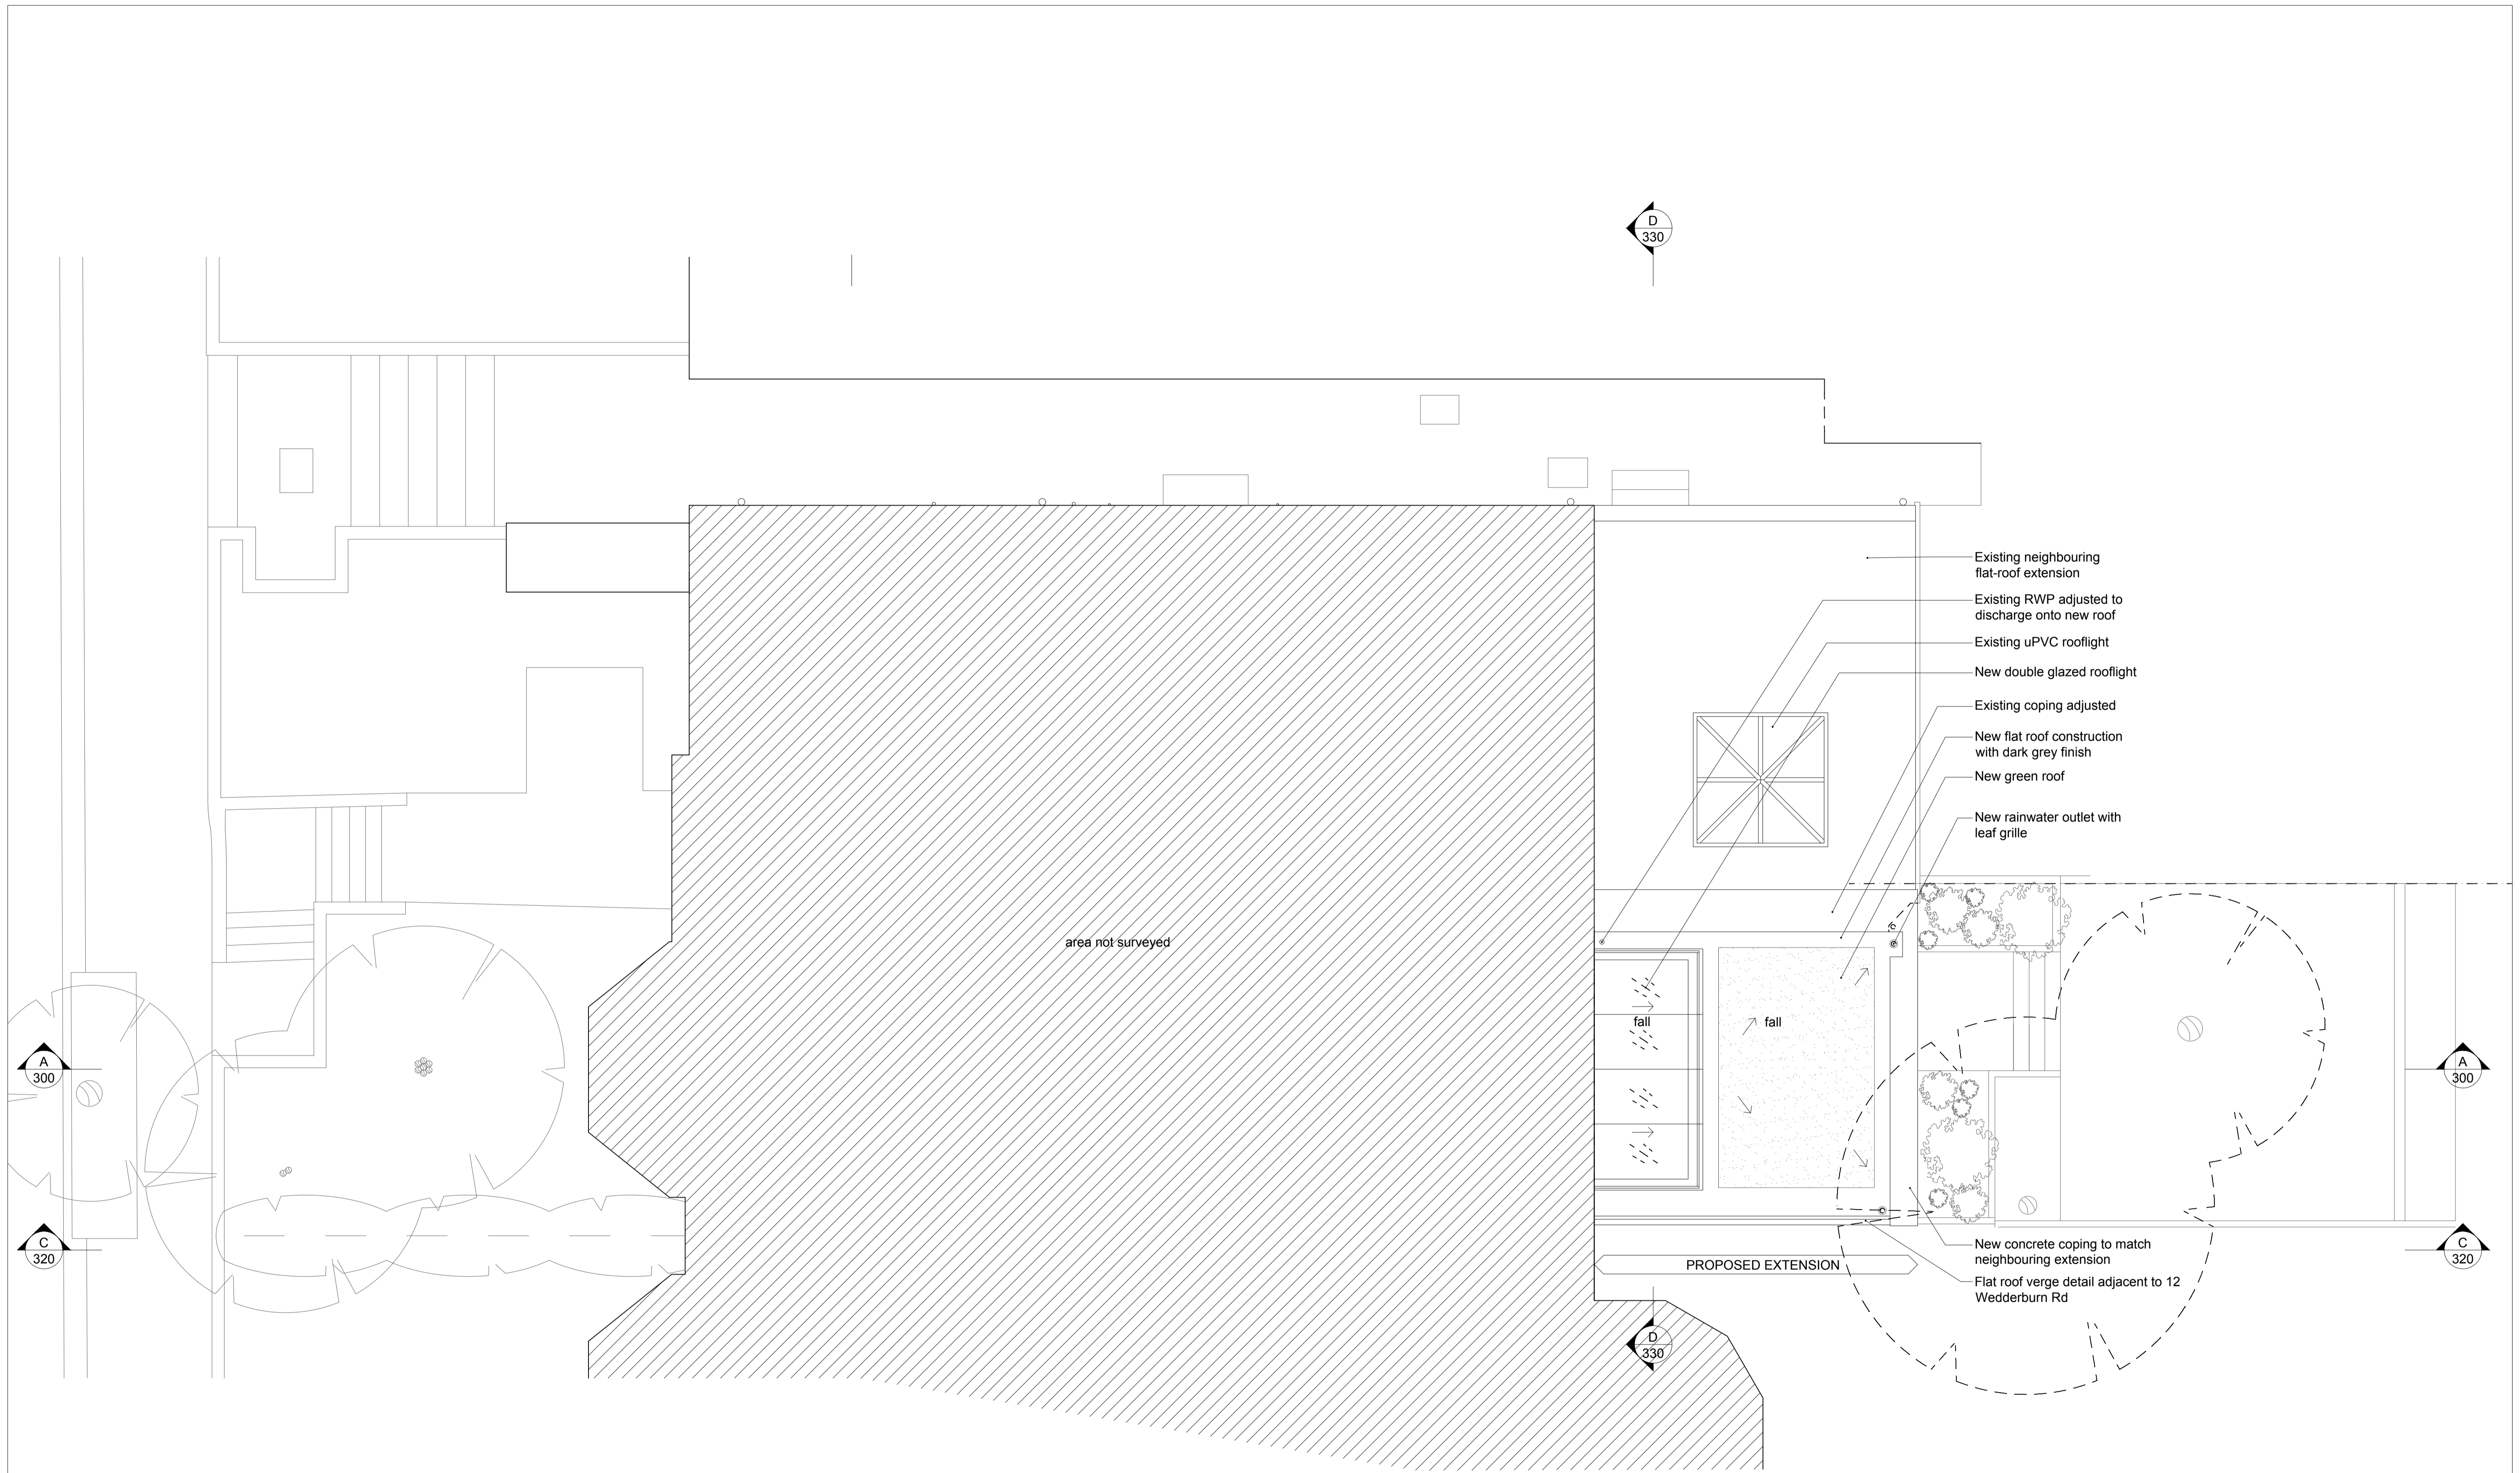

1 PROPOSED GROUND FLOOR ROOF PLAN

**REVISED PROPOSED PLANS**  
**30/06/2020**

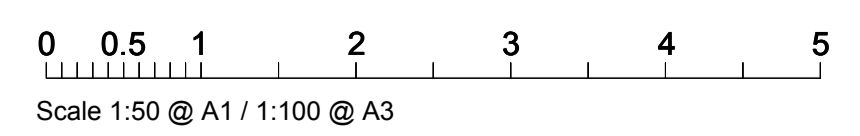

Revision	Date	Description	Drawn	Checked
A	01/04/20	ISSUED FOR PLANNING - NOT FOR CONSTRUCTION	MC	SN
B	30/06/20	ISSUED FOR PLANNING: REVISED PROPOSED PLANS - NOT FOR CONSTRUCTION	MC	SN

Project	14 Wedderburn Road, NW3 5QG	Drawing Number	070.120	Rev.	B
Drawing Title	Proposed Ground Floor Roof Plan	Status	Planning	Scale	1:50@A1




1 PROPOSED FRONT ELEVATION

**REVISED PROPOSED PLANS**  
**30/06/2020**


TYPE

This drawing is prepared solely for design and planning submission purposes. It is not intended or suitable for either Building Regulations or Construction purposes and should not be used for such.

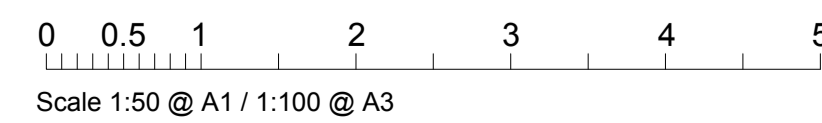

Revision	Date	Description	Drawn	Checked
A	01/04/20	ISSUED FOR PLANNING - NOT FOR CONSTRUCTION	MC	SN
B	30/06/20	ISSUED FOR PLANNING: REVISED PROPOSED PLANS - NOT FOR CONSTRUCTION	MC	SN

Project 14 Wedderburn Road, NW3 5QG	Drawing Number 070.200	Rev. B
Drawing Title Proposed Front Elevation	Status Planning	Scale 1:50@A1

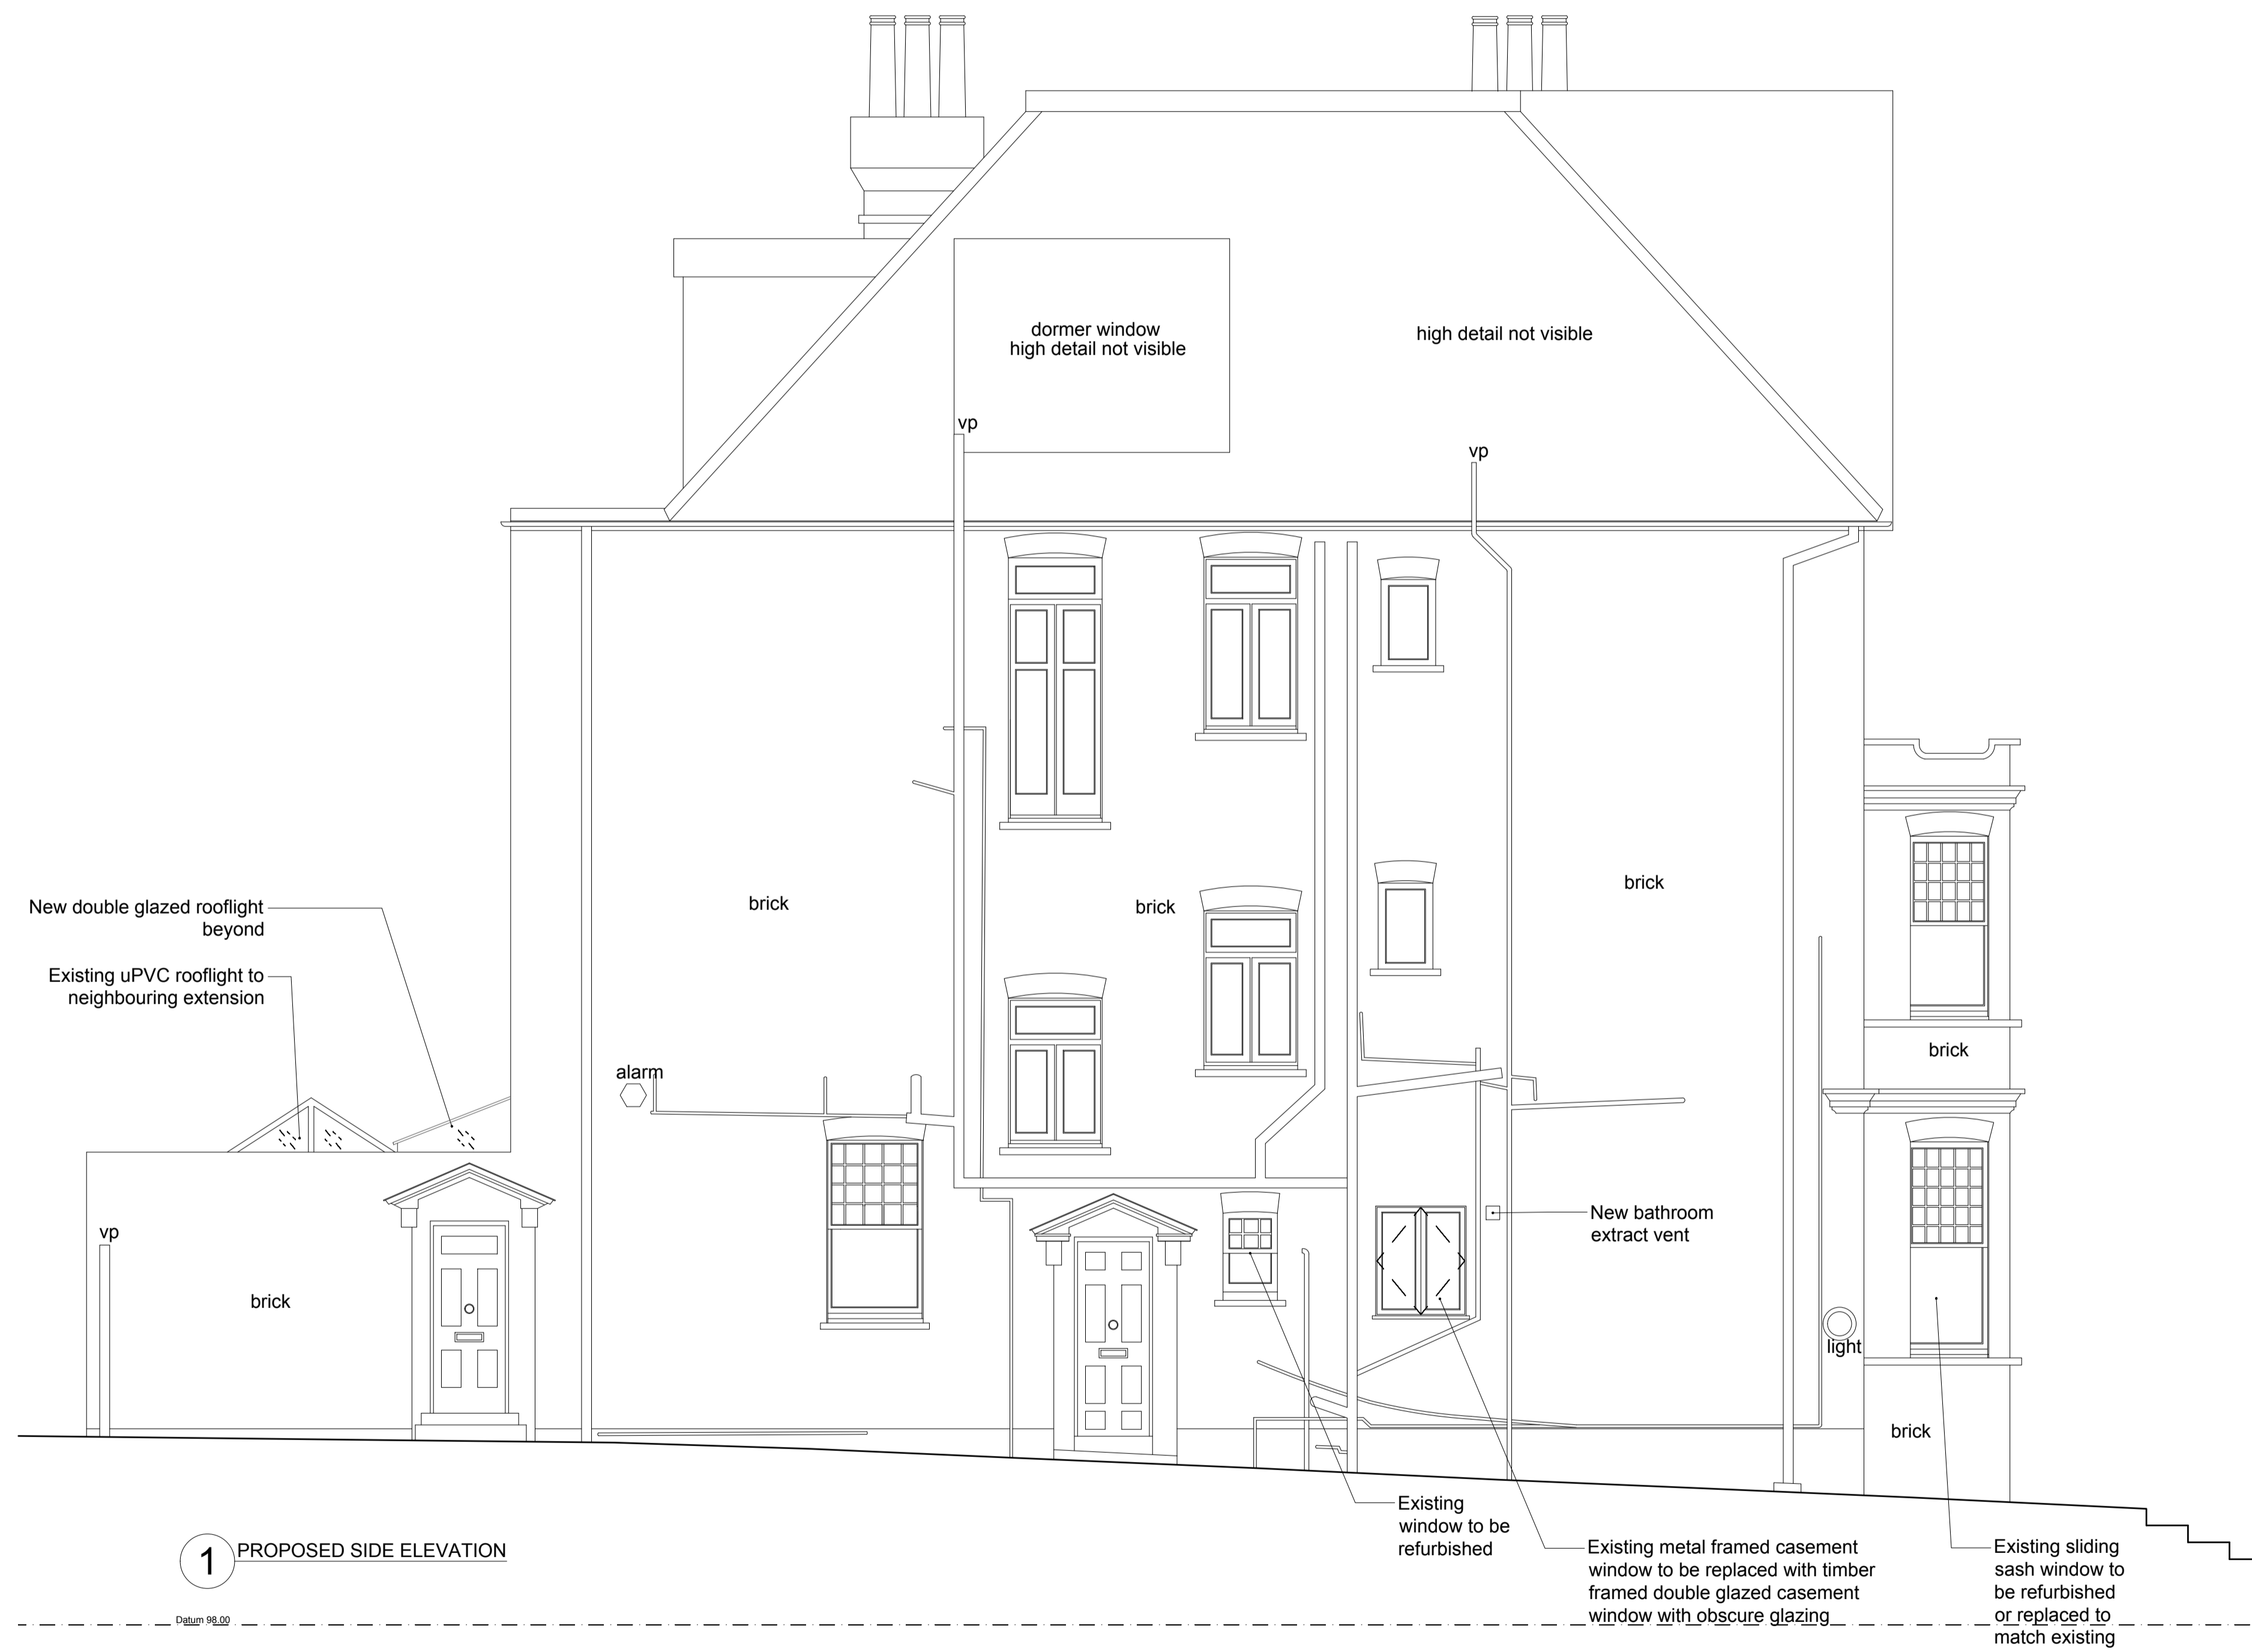


1 PROPOSED SIDE ELEVATION

**REVISED PROPOSED PLANS**  
**30/06/2020**

TYPE

This drawing is prepared solely for design and planning submission purposes. It is not intended or suitable for either Building Regulations or Construction purposes and should not be used for such.

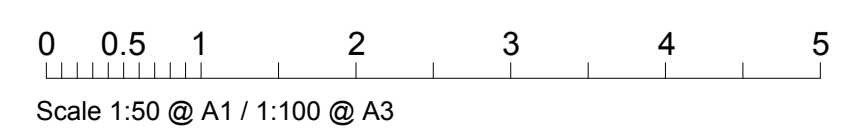

Revision	Date	Description	Drawn	Checked
A	01/04/20	ISSUED FOR PLANNING - NOT FOR CONSTRUCTION	MC	SN
B	30/06/20	ISSUED FOR PLANNING: REVISED PROPOSED PLANS - NOT FOR CONSTRUCTION	MC	SN

Project 14 Wedderburn Road, NW3 5QG	Drawing Number 070.210	Rev. B
Drawing Title Proposed Side Elevation	Status Planning	Scale 1:50@A1





1 PROPOSED REAR ELEVATION


**REVISED PROPOSED PLANS**  
**30/06/2020**

TYPE

This drawing is prepared solely for design and planning submission purposes. It is not intended or suitable for either Building Regulations or Construction purposes and should not be used for such.


www.typestudio.co.uk

contact@typestudio.co.uk

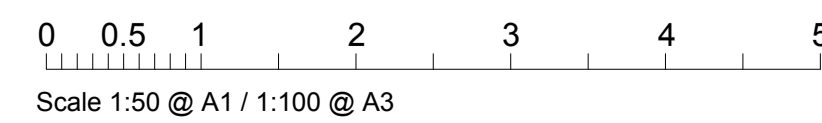

Revision	Date	Description	Drawn	Checked
A	01/04/20	ISSUED FOR PLANNING - NOT FOR CONSTRUCTION	MC	SN
B	30/06/20	ISSUED FOR PLANNING: REVISED PROPOSED PLANS - NOT FOR CONSTRUCTION	MC	SN


Project	Drawing Number	Rev.
14 Wedderburn Road, NW3 5QG	070.220	B
Drawing Title	Status	Scale
Proposed Rear Elevation	Planning	1:50@A1

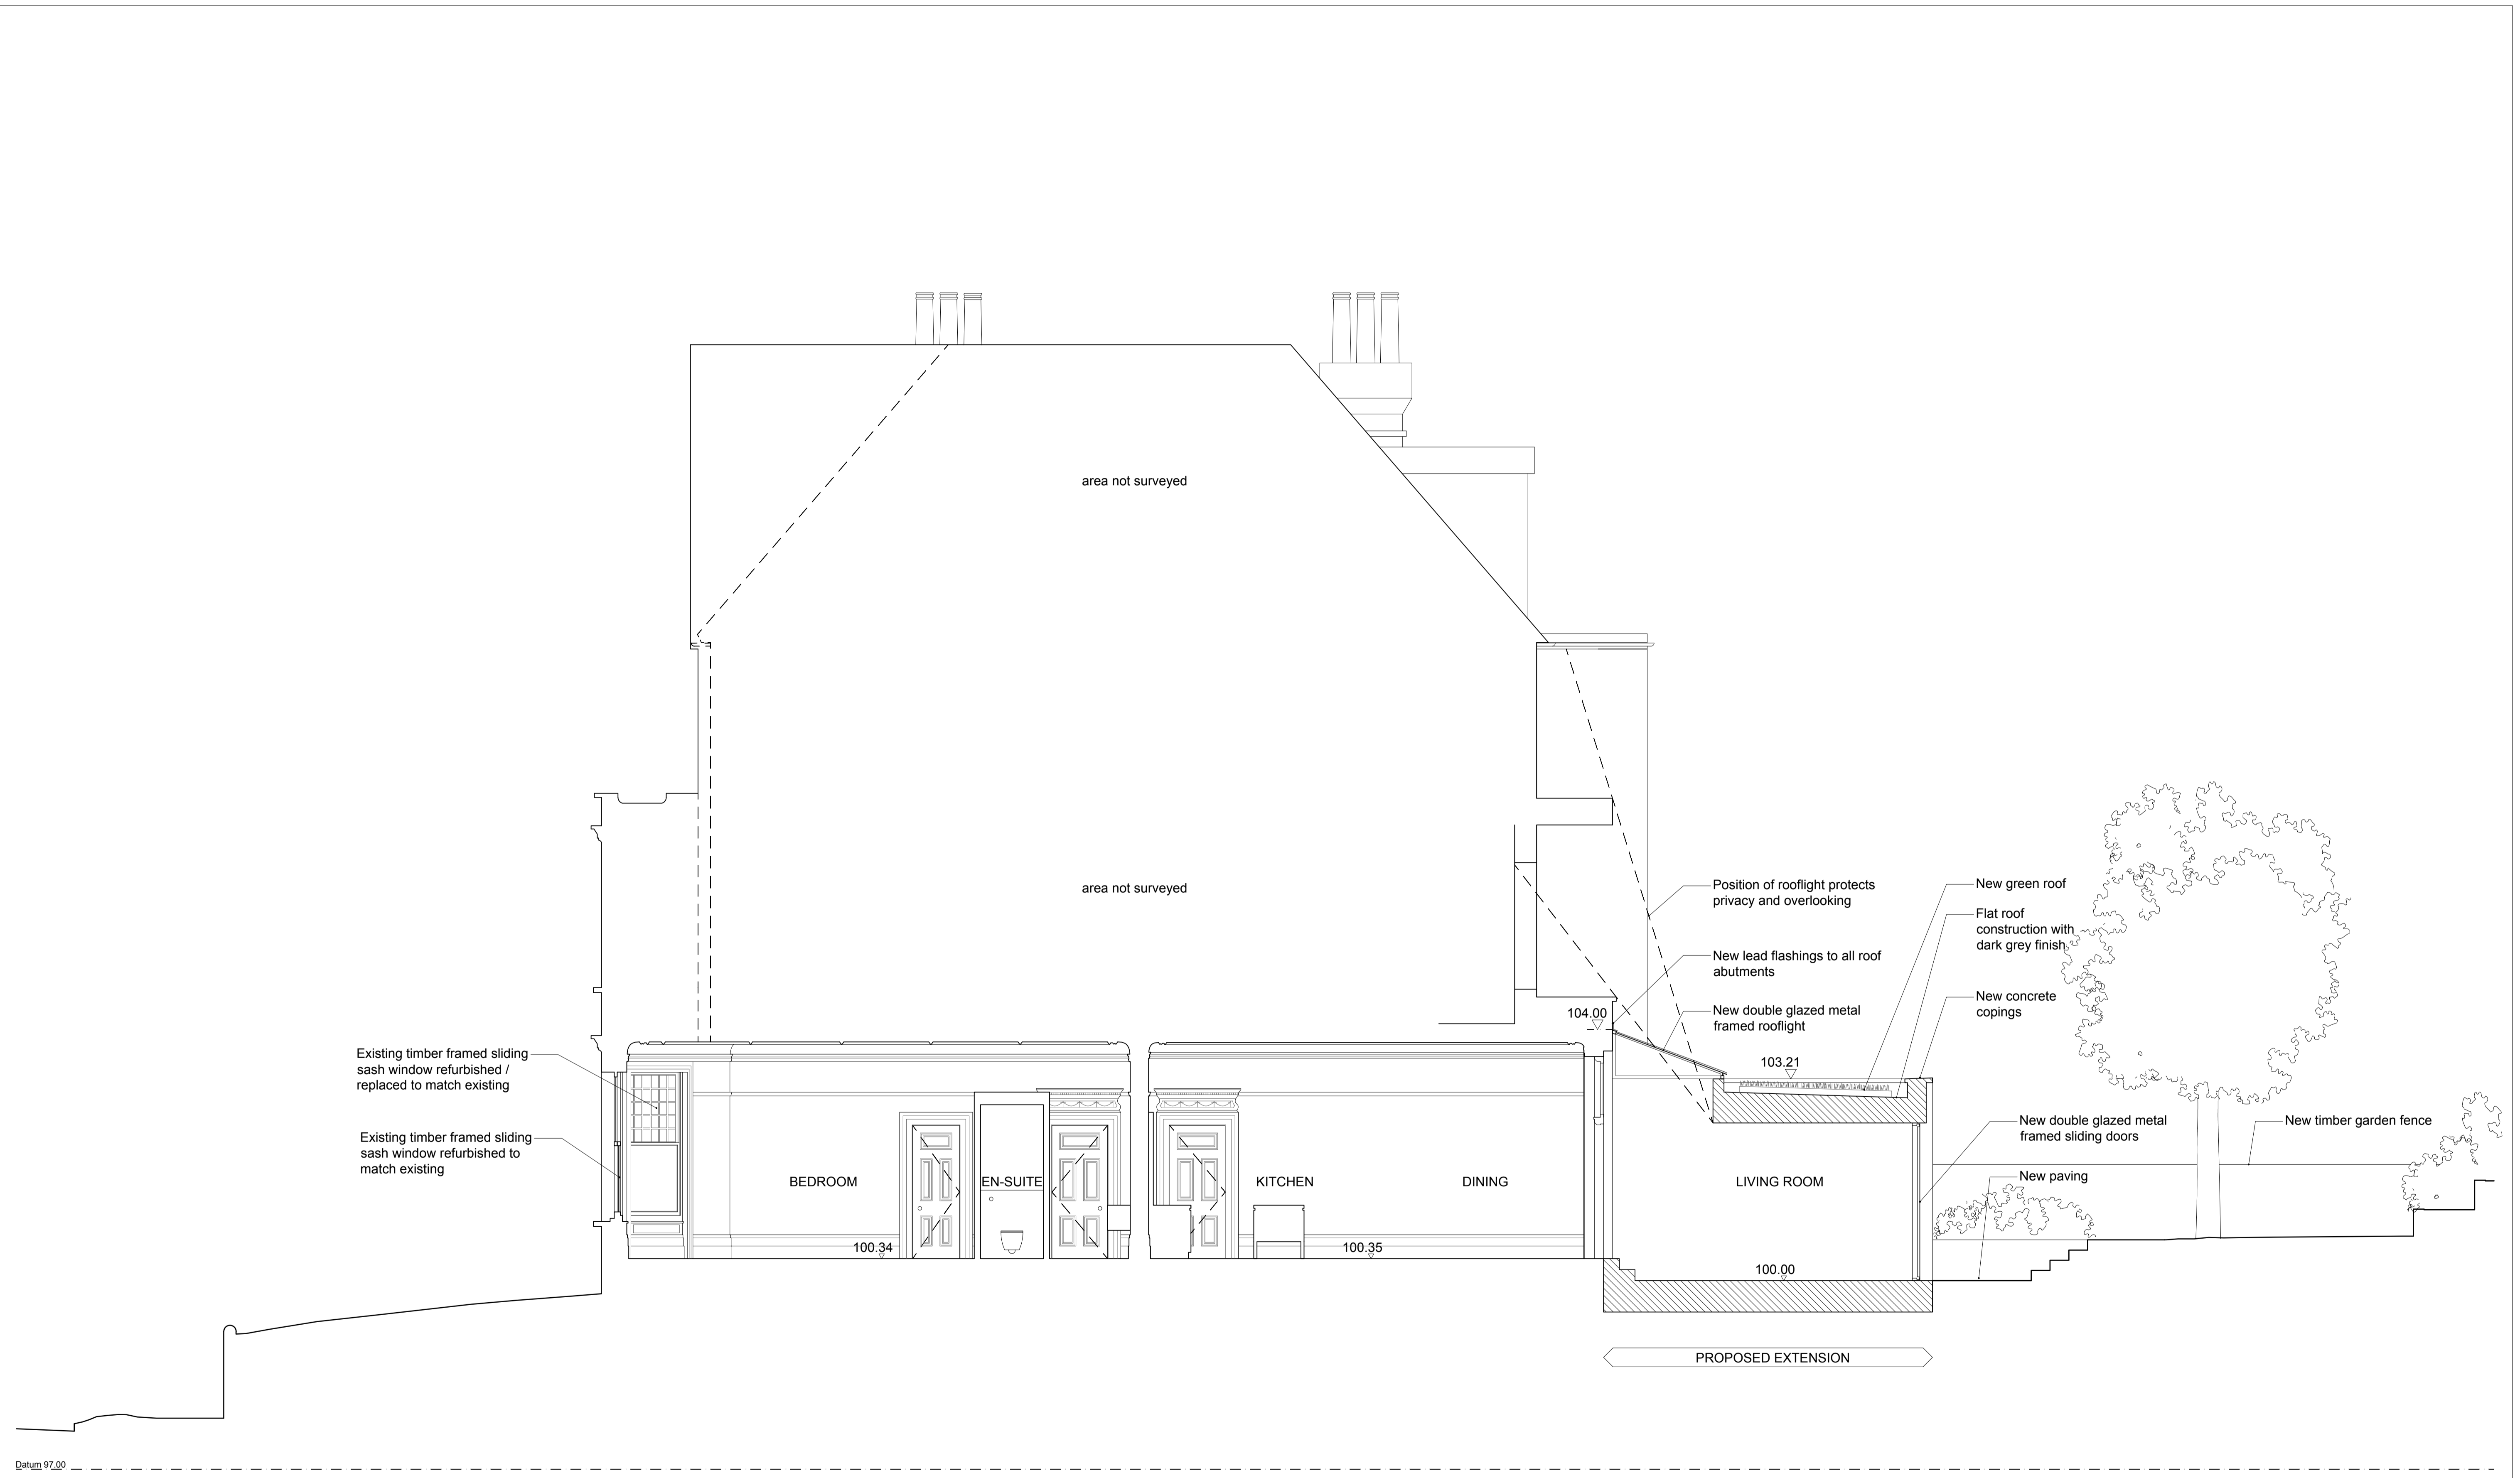

1 PROPOSED SECTION AA

**REVISED PROPOSED PLANS**  
**30/06/2020**

<p>TYPE</p> <p>www.typestudio.co.uk</p> <p>contact@typestudio.co.uk</p>	<p>This drawing is prepared solely for design and planning submission purposes. It is not intended or suitable for either Building Regulations or Construction purposes and should not be used for such.</p>	<p>0 0.5 1 2 3 4 5</p> <p>Scale 1:50 @ A1 / 1:100 @ A3</p>	<p>Revision A 01/04/20 ISSUED FOR PLANNING - NOT FOR CONSTRUCTION MC SN</p>	<p>Revision B 30/06/20 ISSUED FOR PLANNING: REVISED PROPOSED PLANS - NOT FOR CONSTRUCTION MC SN</p>	<p>Project 14 Wedderburn Road, NW3 5QG</p>	<p>Drawing Number 070.300</p>	<p>Rev. B</p>
			<p>Drawing Title Proposed Section AA</p>	<p>Status Planning</p>	<p>Scale 1:50@A1</p>		

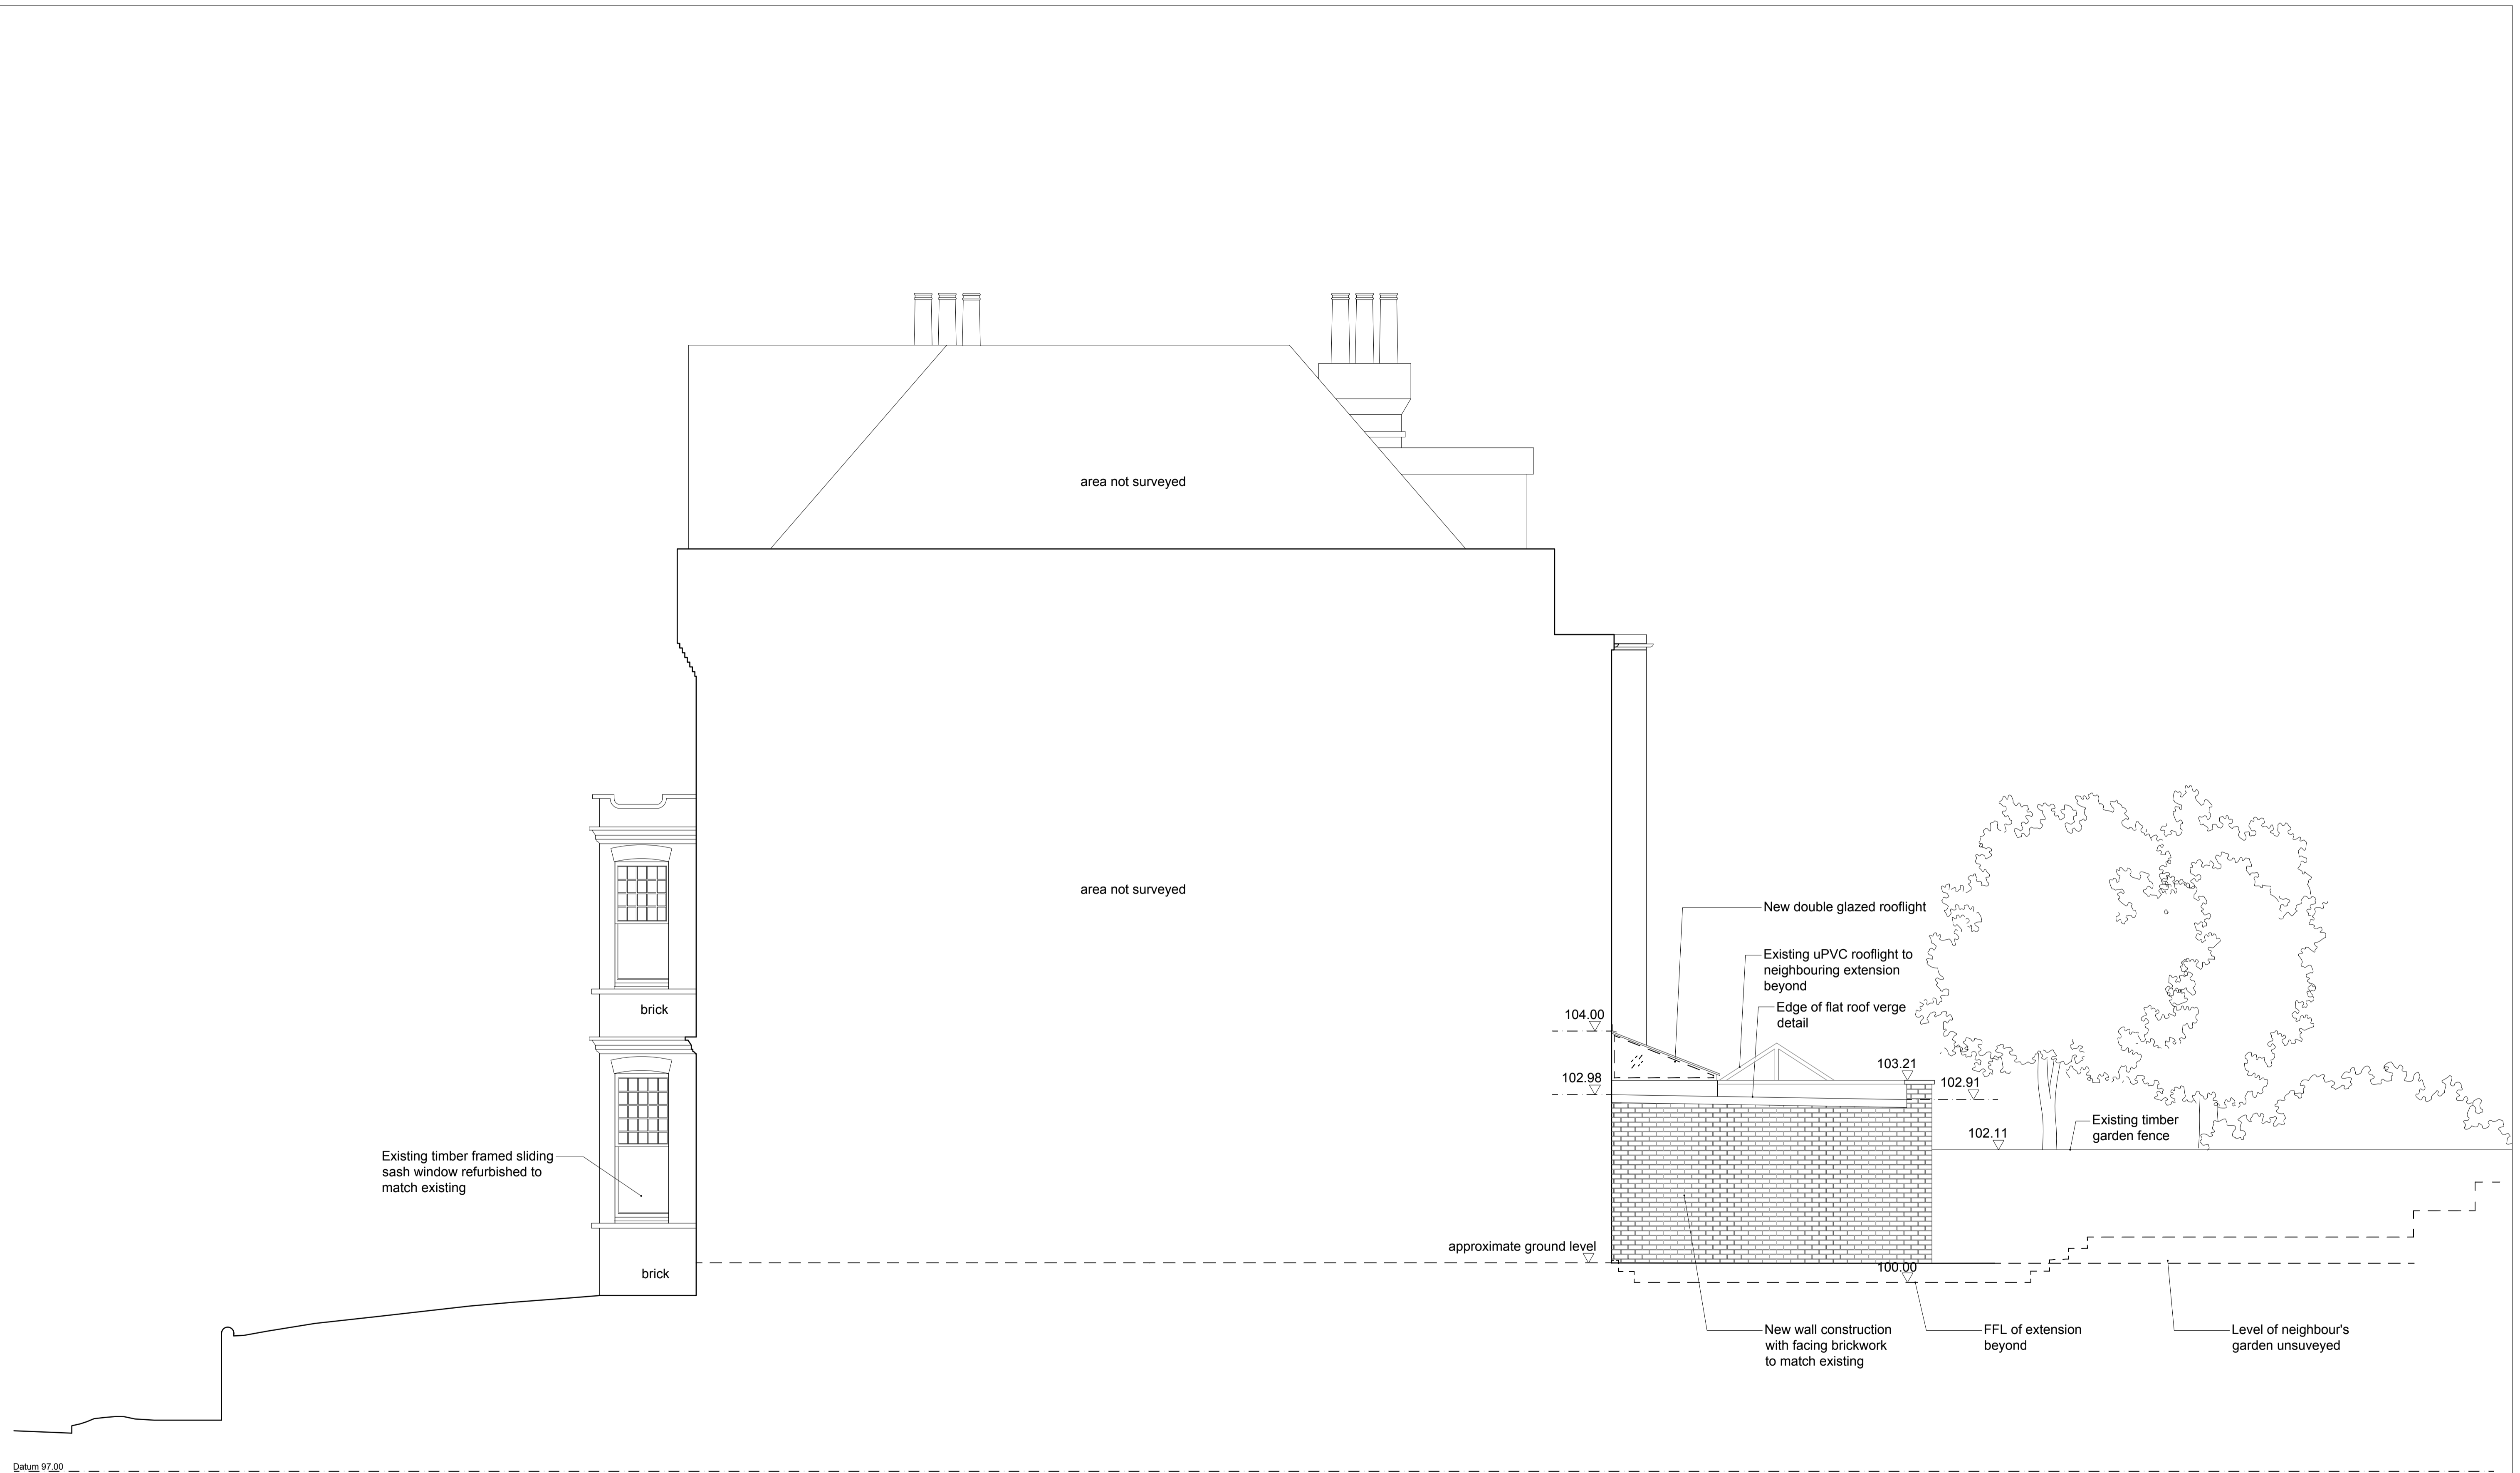

1 PROPOSED SECTION CC  
(ELEVATION TO NEIGHBOUR)

**REVISED PROPOSED PLANS**  
**30/06/2020**

TYPE	This drawing is prepared solely for design and planning submission purposes. It is not intended or suitable for either Building Regulations or Construction purposes and should not be used for such.		Revision	Date	Description	Drawn	Checked	Project	Drawing Number	Rev.
			A	01/04/20	ISSUED FOR PLANNING - NOT FOR CONSTRUCTION	MC	SN	14 Wedderburn Road, NW3 5QG	070.320	B
			B	30/06/20	ISSUED FOR PLANNING: REVISED PROPOSED PLANS - NOT FOR CONSTRUCTION	MC	SN	Drawing Title	Status	Scale
www.typestudio.co.uk	contact@typestudio.co.uk	Scale 1:50 @ A1 / 1:100 @ A3						Proposed Section CC	Planning	1:50@A1



1 PROPOSED SECTION DD


**REVISED PROPOSED PLANS**  
**30/06/2020**

TYPE

This drawing is prepared solely for design and planning submission purposes. It is not intended or suitable for either Building Regulations or Construction purposes and should not be used for such.

www.typestudio.co.uk

contact@typestudio.co.uk

 

Revision	Date	Description	Drawn	Checked
A	01/04/20	ISSUED FOR PLANNING - NOT FOR CONSTRUCTION	MC	SN
B	30/06/20	ISSUED FOR PLANNING: REVISED PROPOSED PLANS - NOT FOR CONSTRUCTION	MC	SN

Project  
 14 Wedderburn Road, NW3 5QG

Drawing Number  
 070.330

Rev.  
 B

Drawing Title  
 Proposed Section DD

Status  
 Planning

Scale  
 1:50@A1