
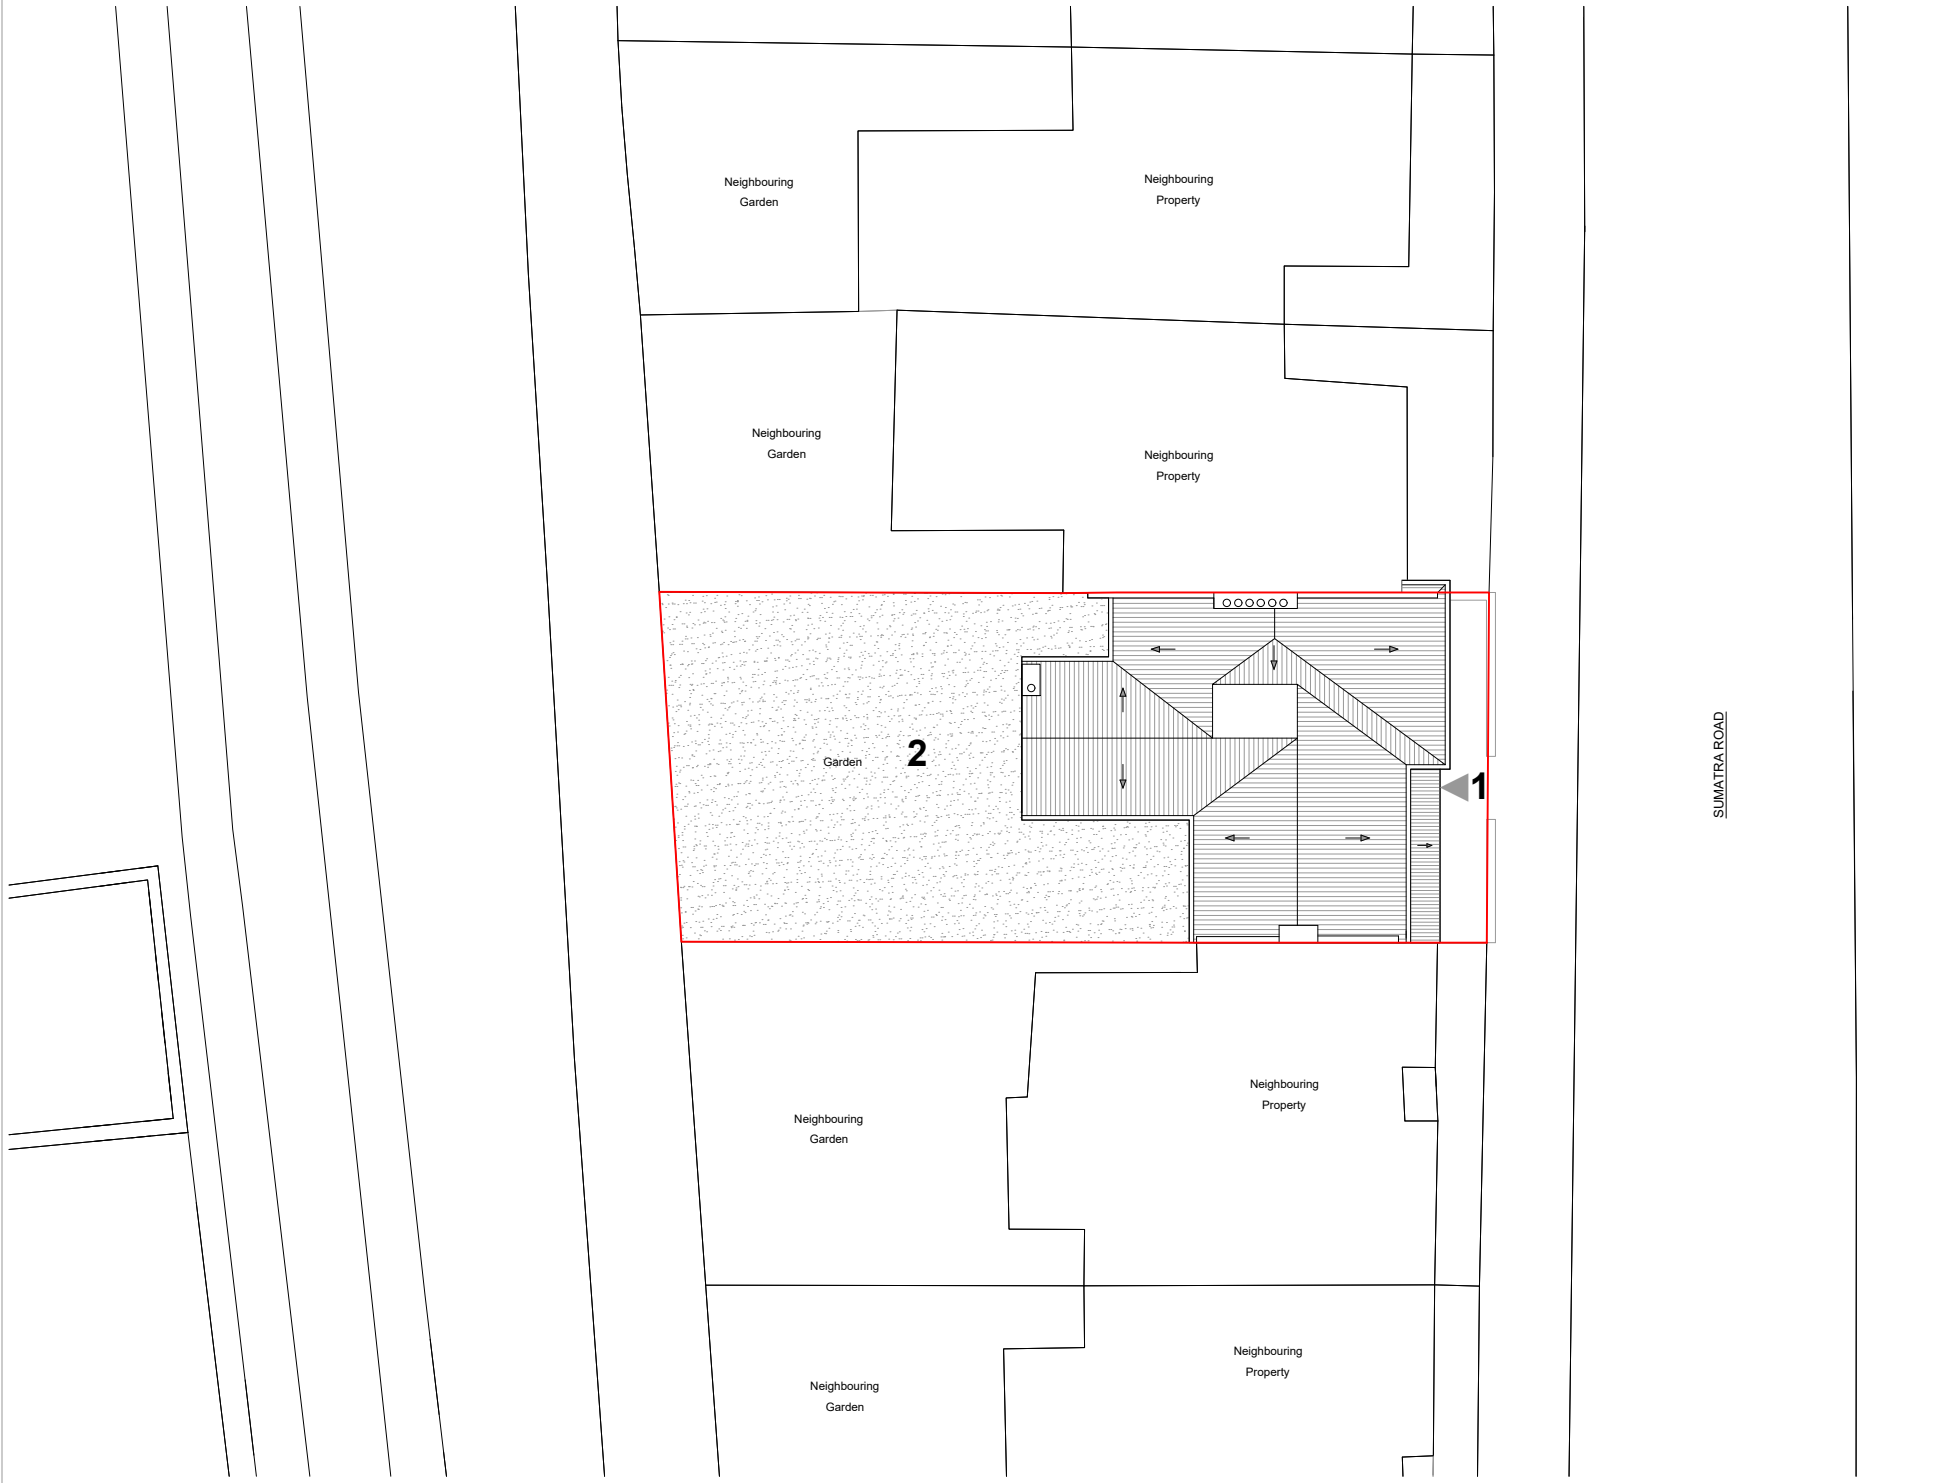



OS Map

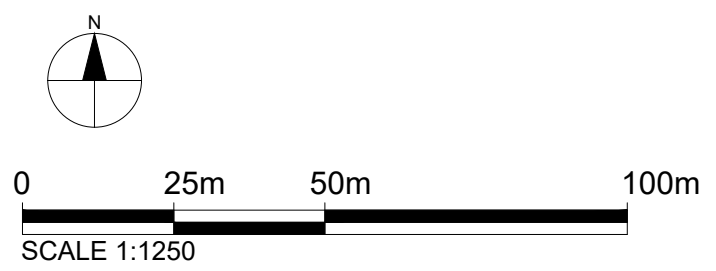

Site Plan


KEY

- 1 Entrance
- 2 Garden
- Property Boundary

 

Dimensions Written dimensions to be taken in preference to scaled dimensions. The Contractor is responsible for checking all dimensions before work starts. Local Authority All work is to be carried out to the requirements, and to the satisfaction of the Local Authority. These drawings are for planning purposes only. Discrepancies Any discrepancies to be brought to the attention of Drawing And Planning Ltd. Immediately.	REVISIONS					PROJECT TITLE 163 Sumatra Road		DRAWING TITLE Existing - Location Plans	
	REV	DATE	DESCRIPTION	BY	CH	DATE Sep 2020		CLIENT Jeremy Stein	
						REVISION /		DRAWING No. SMROD-L001	
								SCALE @ A3 1:1250 / 1:200	



 

Dimensions Written dimensions to be taken in preference to scaled dimensions. The Contractor is responsible for checking all dimensions before work starts.

Local Authority All work is to be carried out to the requirements, and to the satisfaction of the Local Authority. These drawings are for planning purposes only.

Discrepancies Any discrepancies to be brought to the attention of Drawing And Planning Ltd. Immediately.

REVISIONS				
REV	DATE	DESCRIPTION	BY	CH

PROJECT TITLE	
163 Sumatra Road	
DATE	REVISION
Sep 2020	/

DRAWING TITLE	
Existing-Front Elevation	
CLIENT	
Jeremy Stein	
DRAWING No.	SCALE @ A3
SMROD-E001	1:100





Dimensions Written dimensions to be taken in preference to scaled dimensions. The Contractor is responsible for checking all dimensions before work starts.

Local Authority All work is to be carried out to the requirements, and to the satisfaction of the Local Authority. These drawings are for planning purposes only.


Discrepancies Any discrepancies to be brought to the attention of Drawing And Planning Ltd. Immediately.

REVISIONS				
REV	DATE	DESCRIPTION	BY	CH

PROJECT TITLE 163 Sumatra Road	
DATE Sep 2020	REVISION /

DRAWING TITLE Existing-Rear Elevation	
CLIENT Jeremy Stein	
DRAWING No. SMROD-E002	SCALE @ A3 1:100



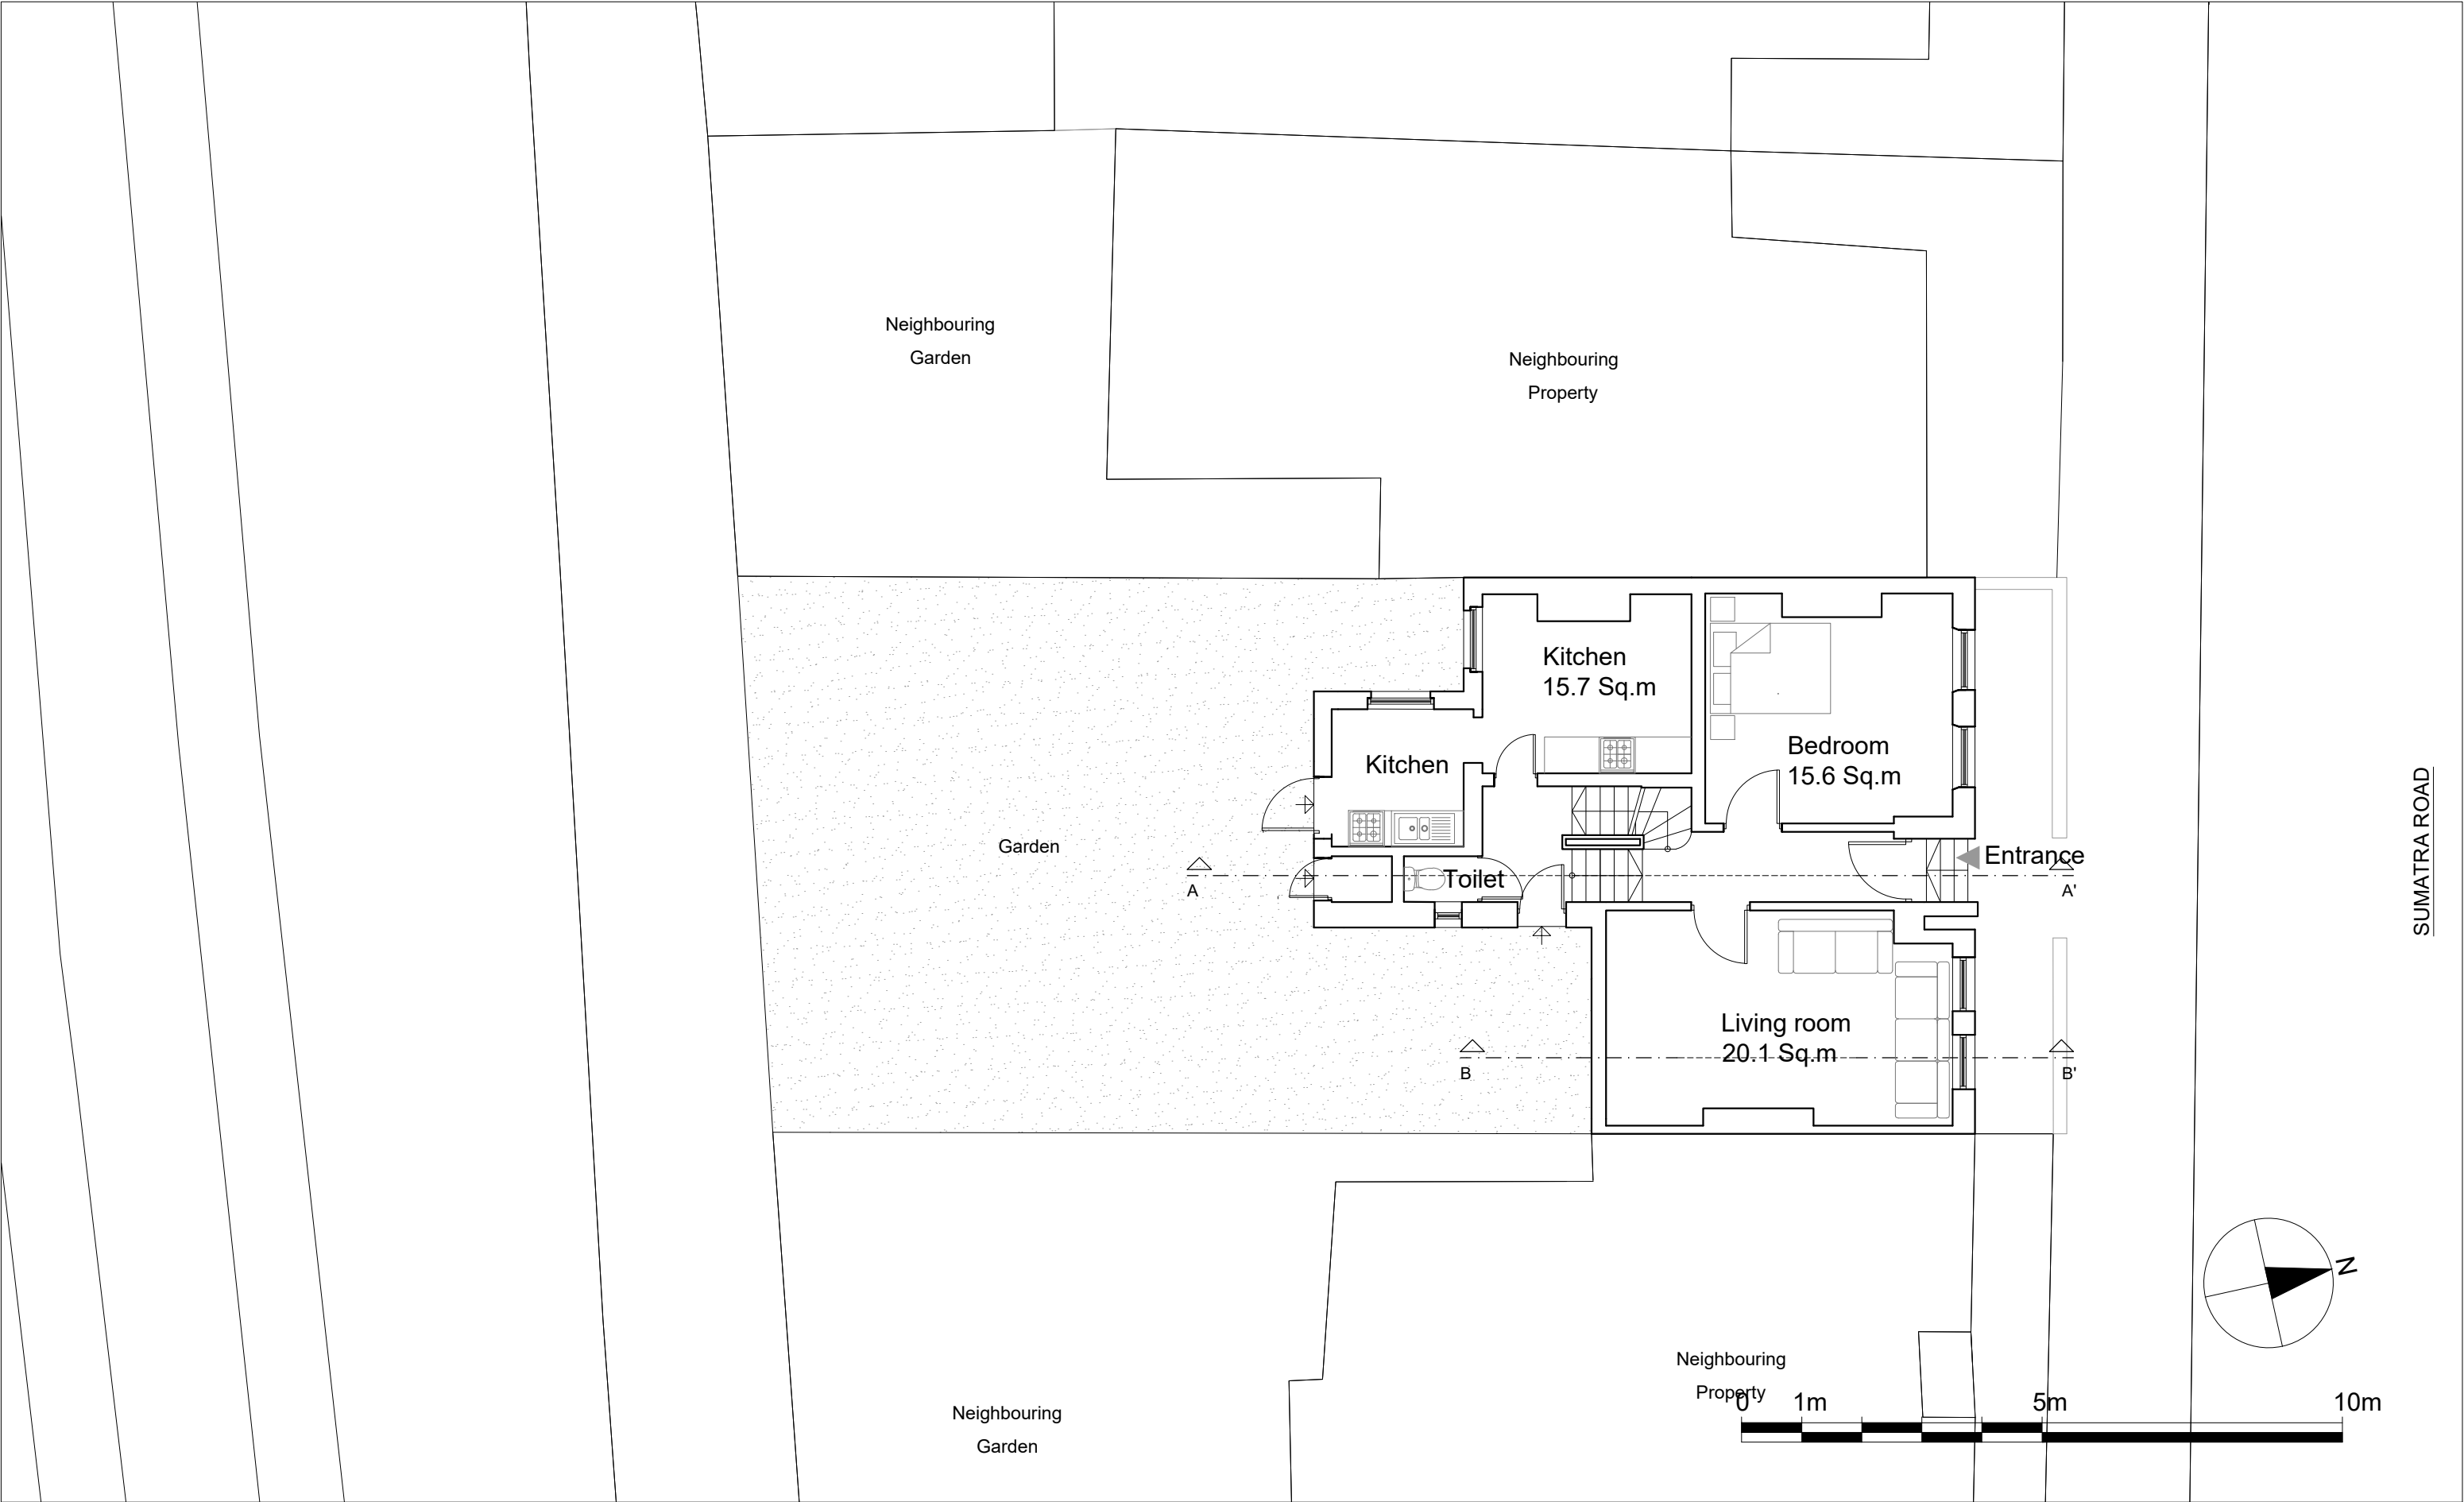

Dimensions Written dimensions to be taken in preference to scaled dimensions. The Contractor is responsible for checking all dimensions before work starts.

Local Authority All work is to be carried out to the requirements, and to the satisfaction of the Local Authority. These drawings are for planning purposes only.

Discrepancies Any discrepancies to be brought to the attention of Drawing And Planning Ltd. Immediately.


REVISIONS				
REV	DATE	DESCRIPTION	BY	CH

PROJECT TITLE	
163 Sumatra Road	
DATE	REVISION
Sep 2020	/

DRAWING TITLE	
Existing - Ground Floor	
CLIENT	
Jeremy Stein	
DRAWING No.	SCALE @ A3
SMROD-P001	1:100



DRAWINGANDPLANNING
www.drawingandplanning.com
0208 202 3665

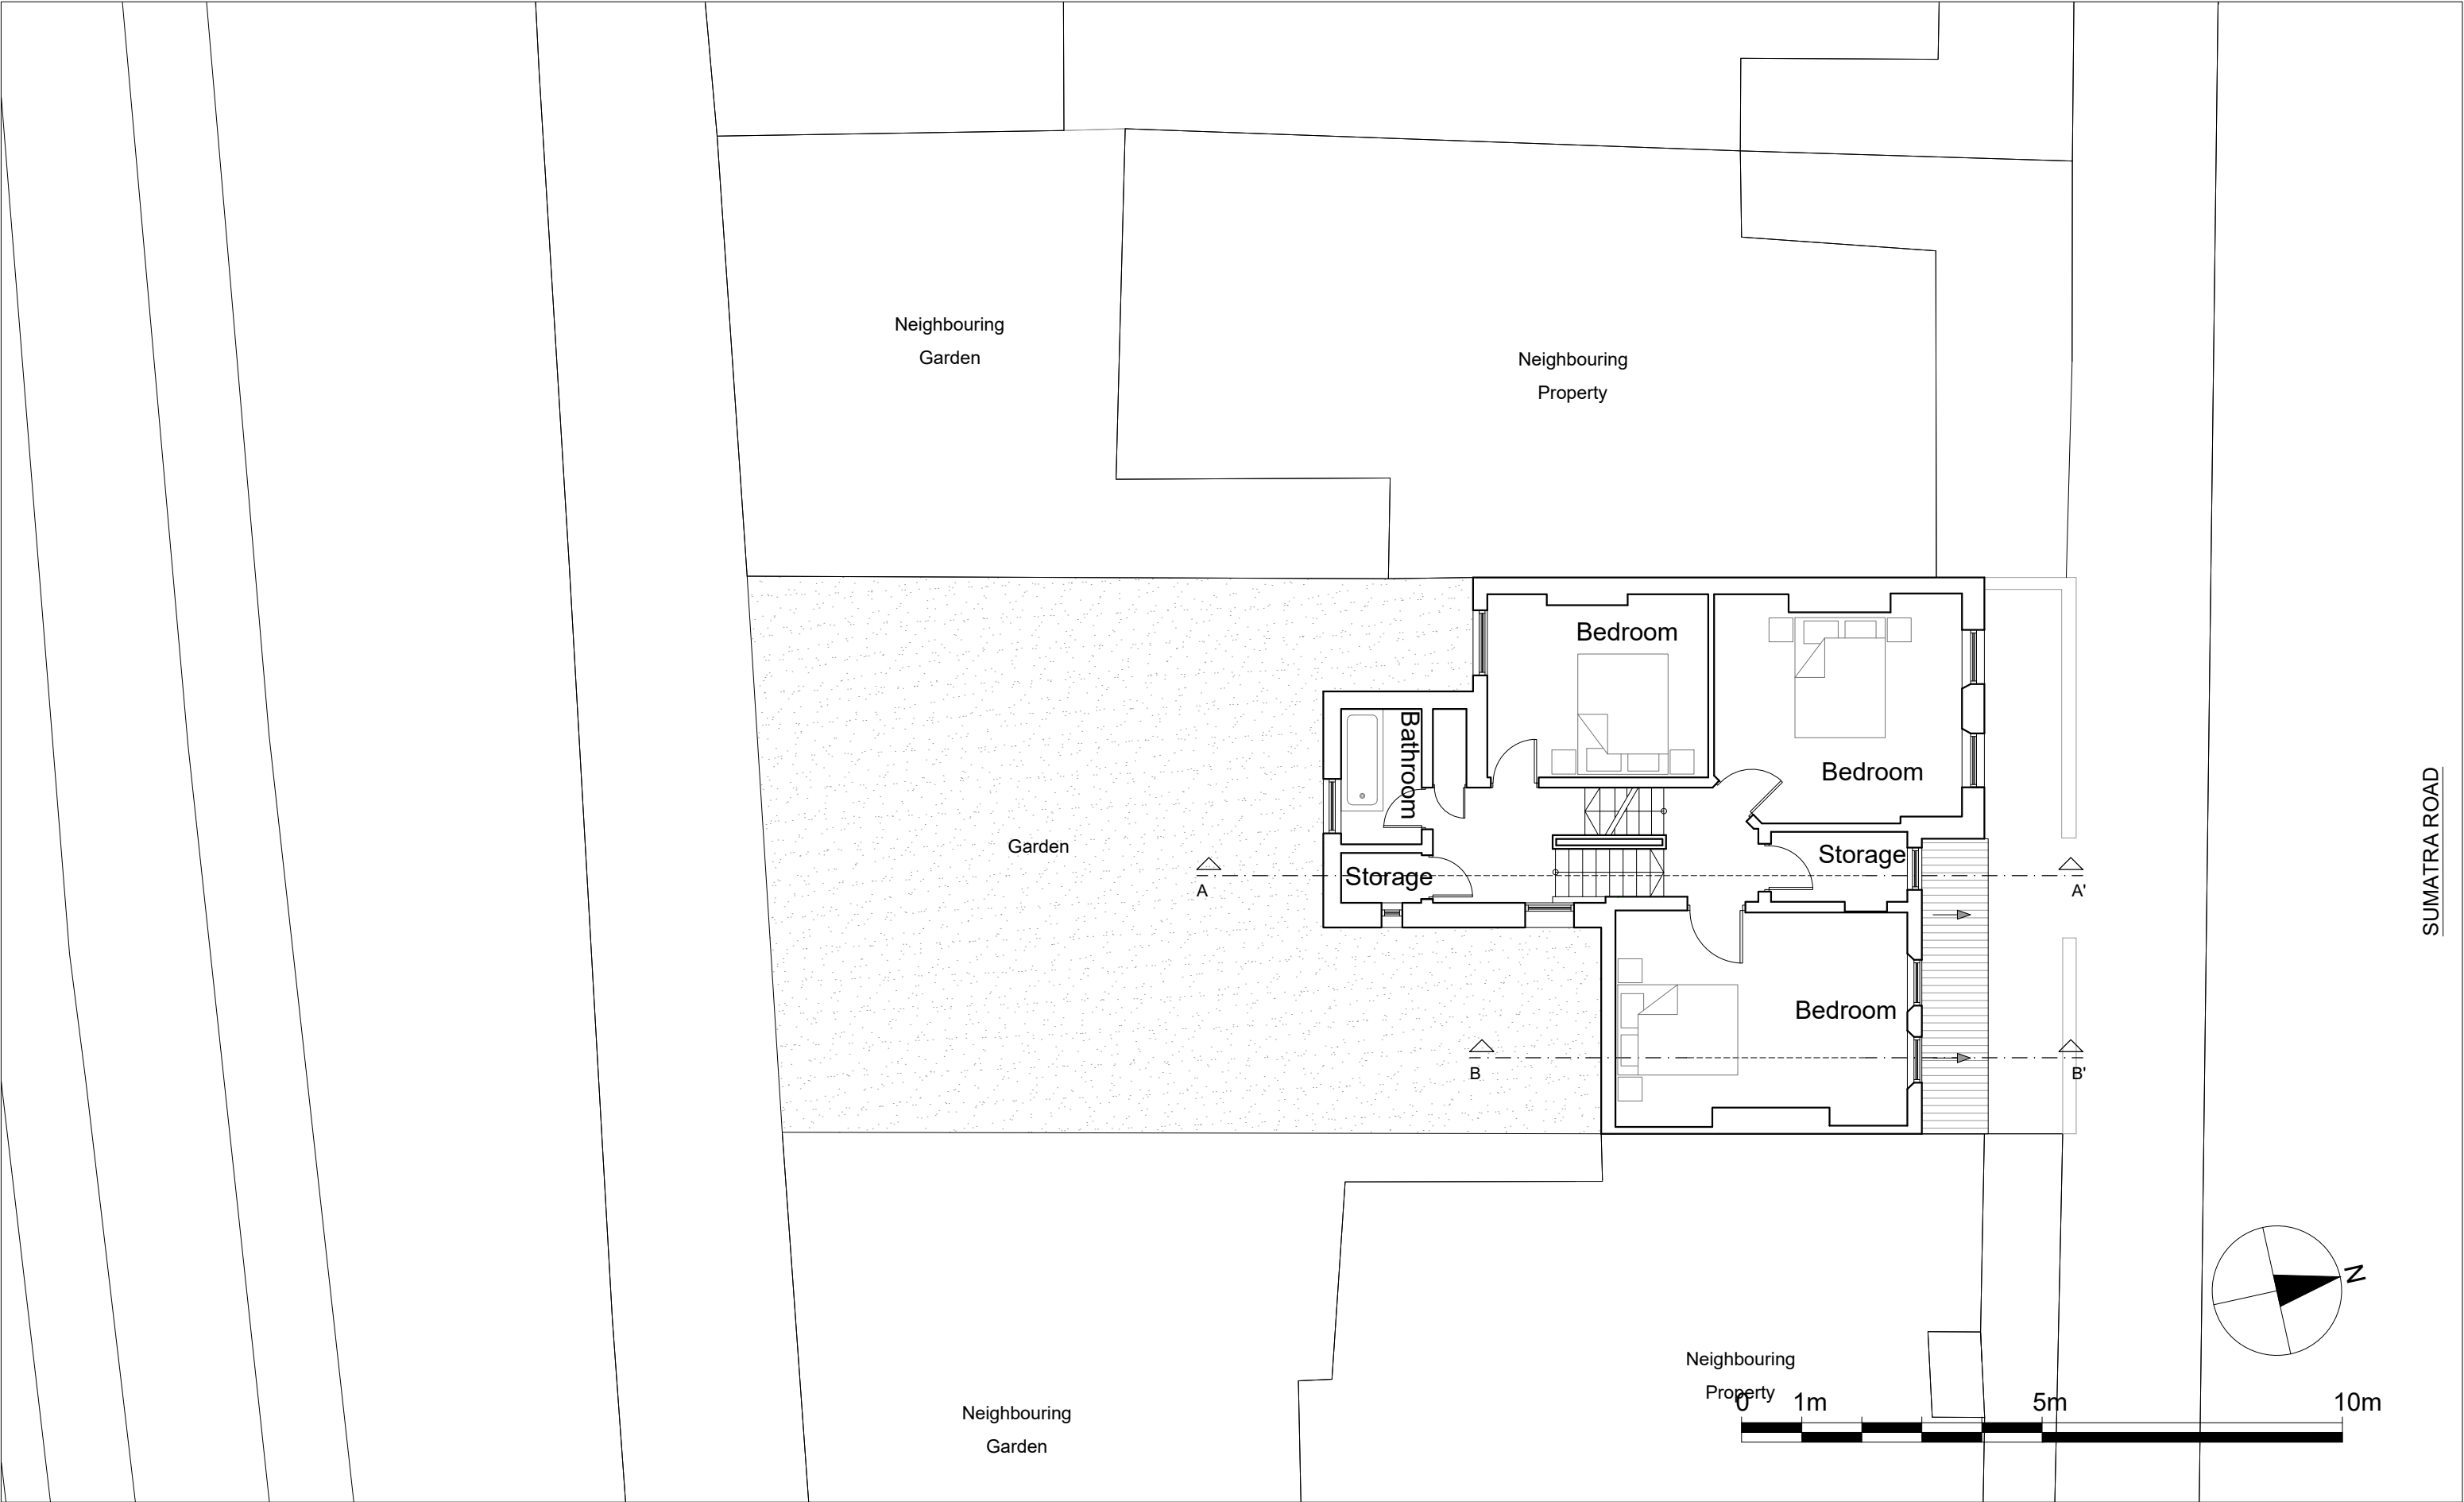

Dimensions Written dimensions to be taken in preference to scaled dimensions. The Contractor is responsible for checking all dimensions before work starts.

Local Authority All work is to be carried out to the requirements, and to the satisfaction of the Local Authority. These drawings are for planning purposes only.

Discrepancies Any discrepancies to be brought to the attention of Drawing And Planning Ltd. Immediately.


REVISIONS				
REV	DATE	DESCRIPTION	BY	CH

PROJECT TITLE	
163 Sumatra Road	
DATE	REVISION
Sep 2020	/

DRAWING TITLE	
Existing - First Floor	
CLIENT	
Jeremy Stein	
DRAWING No.	SCALE @ A3
SMROD-P002	1:100



DRAWINGANDPLANNING
www.drawingandplanning.com
0208 202 3665

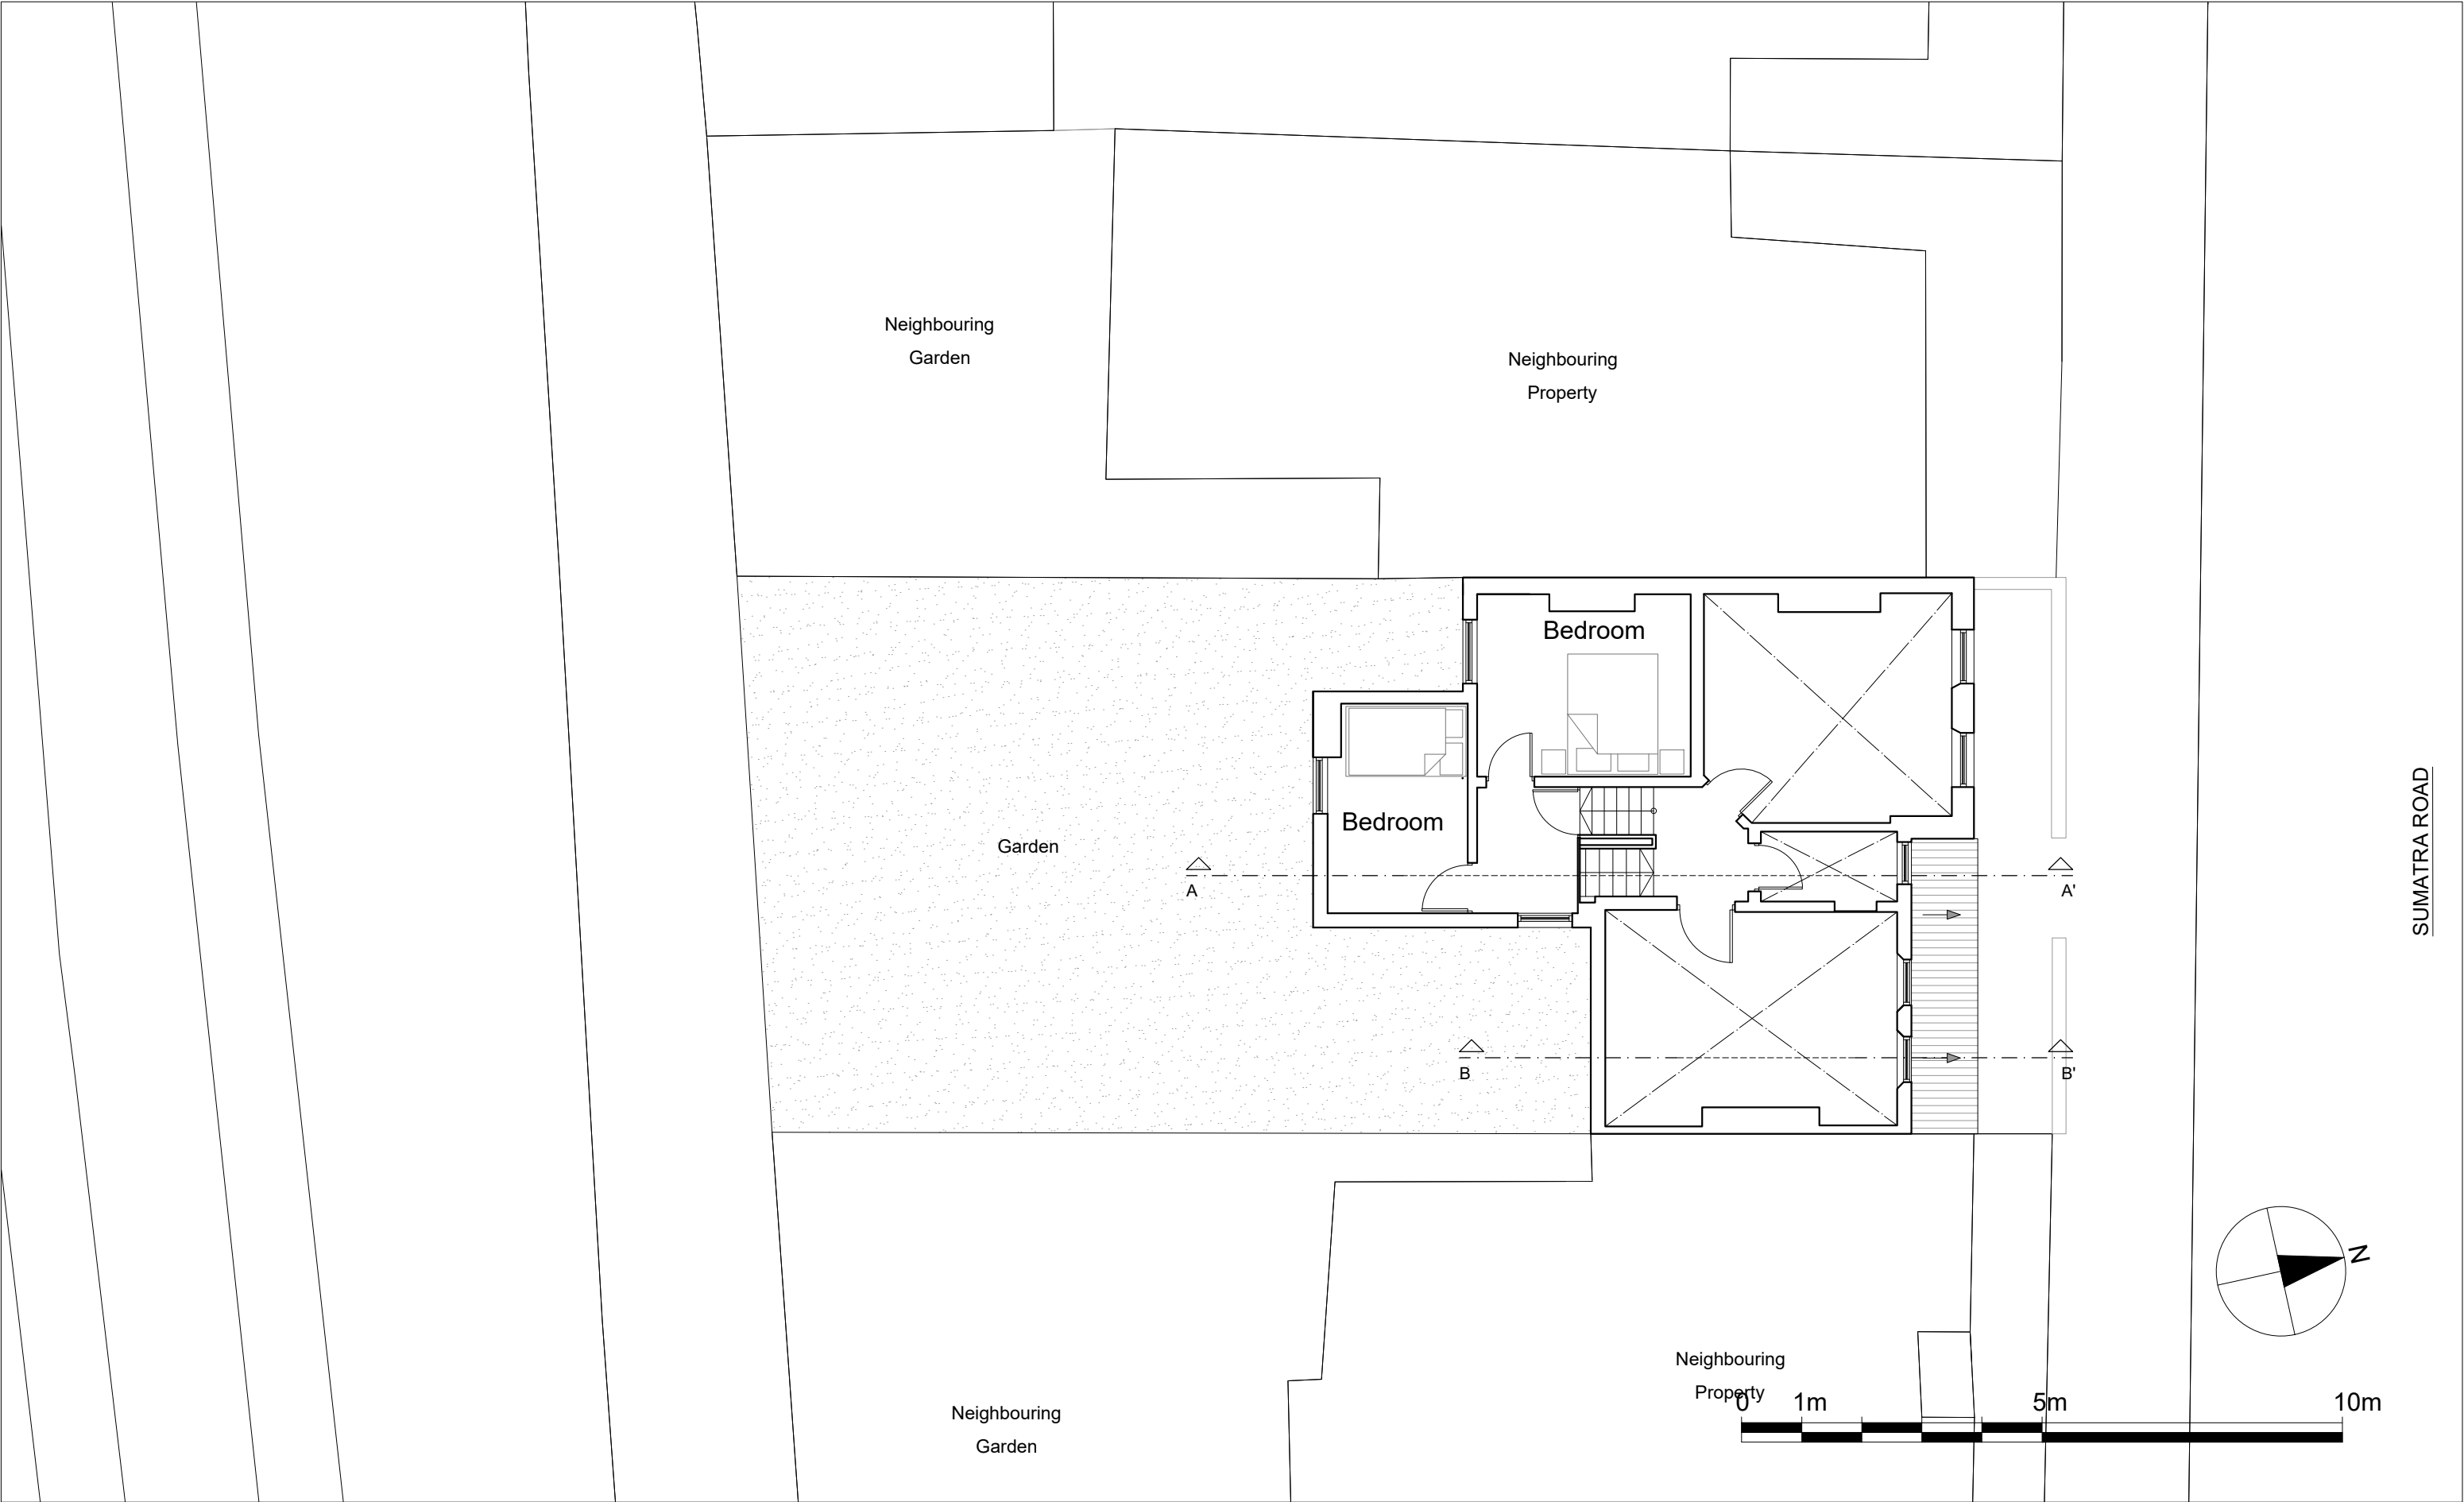

Dimensions Written dimensions to be taken in preference to scaled dimensions. The Contractor is responsible for checking all dimensions before work starts.

Local Authority All work is to be carried out to the requirements, and to the satisfaction of the Local Authority. These drawings are for planning purposes only.

Discrepancies Any discrepancies to be brought to the attention of Drawing And Planning Ltd. Immediately.

REVISIONS				
REV	DATE	DESCRIPTION	BY	CH

PROJECT TITLE	
163 Sumatra Road	
DATE	REVISION
Sep 2020	/

DRAWING TITLE	
Existing - Loft Plan	
CLIENT	
Jeremy Stein	
DRAWING No.	SCALE @ A3
SMROD-P003	1:100



DRAWINGANDPLANNING
www.drawingandplanning.com
0208 202 3665



Dimensions Written dimensions to be taken in preference to scaled dimensions. The Contractor is responsible for checking all dimensions before work starts.

Local Authority All work is to be carried out to the requirements, and to the satisfaction of the Local Authority. These drawings are for planning purposes only.

Discrepancies Any discrepancies to be brought to the attention of Drawing And Planning Ltd. Immediately.


REVISIONS				
REV	DATE	DESCRIPTION	BY	CH

PROJECT TITLE	
163 Sumatra Road	
DATE	REVISION
Sep 2020	/

DRAWING TITLE	
Existing - Roof Plan	
CLIENT	
Jeremy Stein	
DRAWING No.	SCALE @ A3
SMROD-P004	1:100



DRAWINGANDPLANNING
www.drawingandplanning.com
0208 202 3665

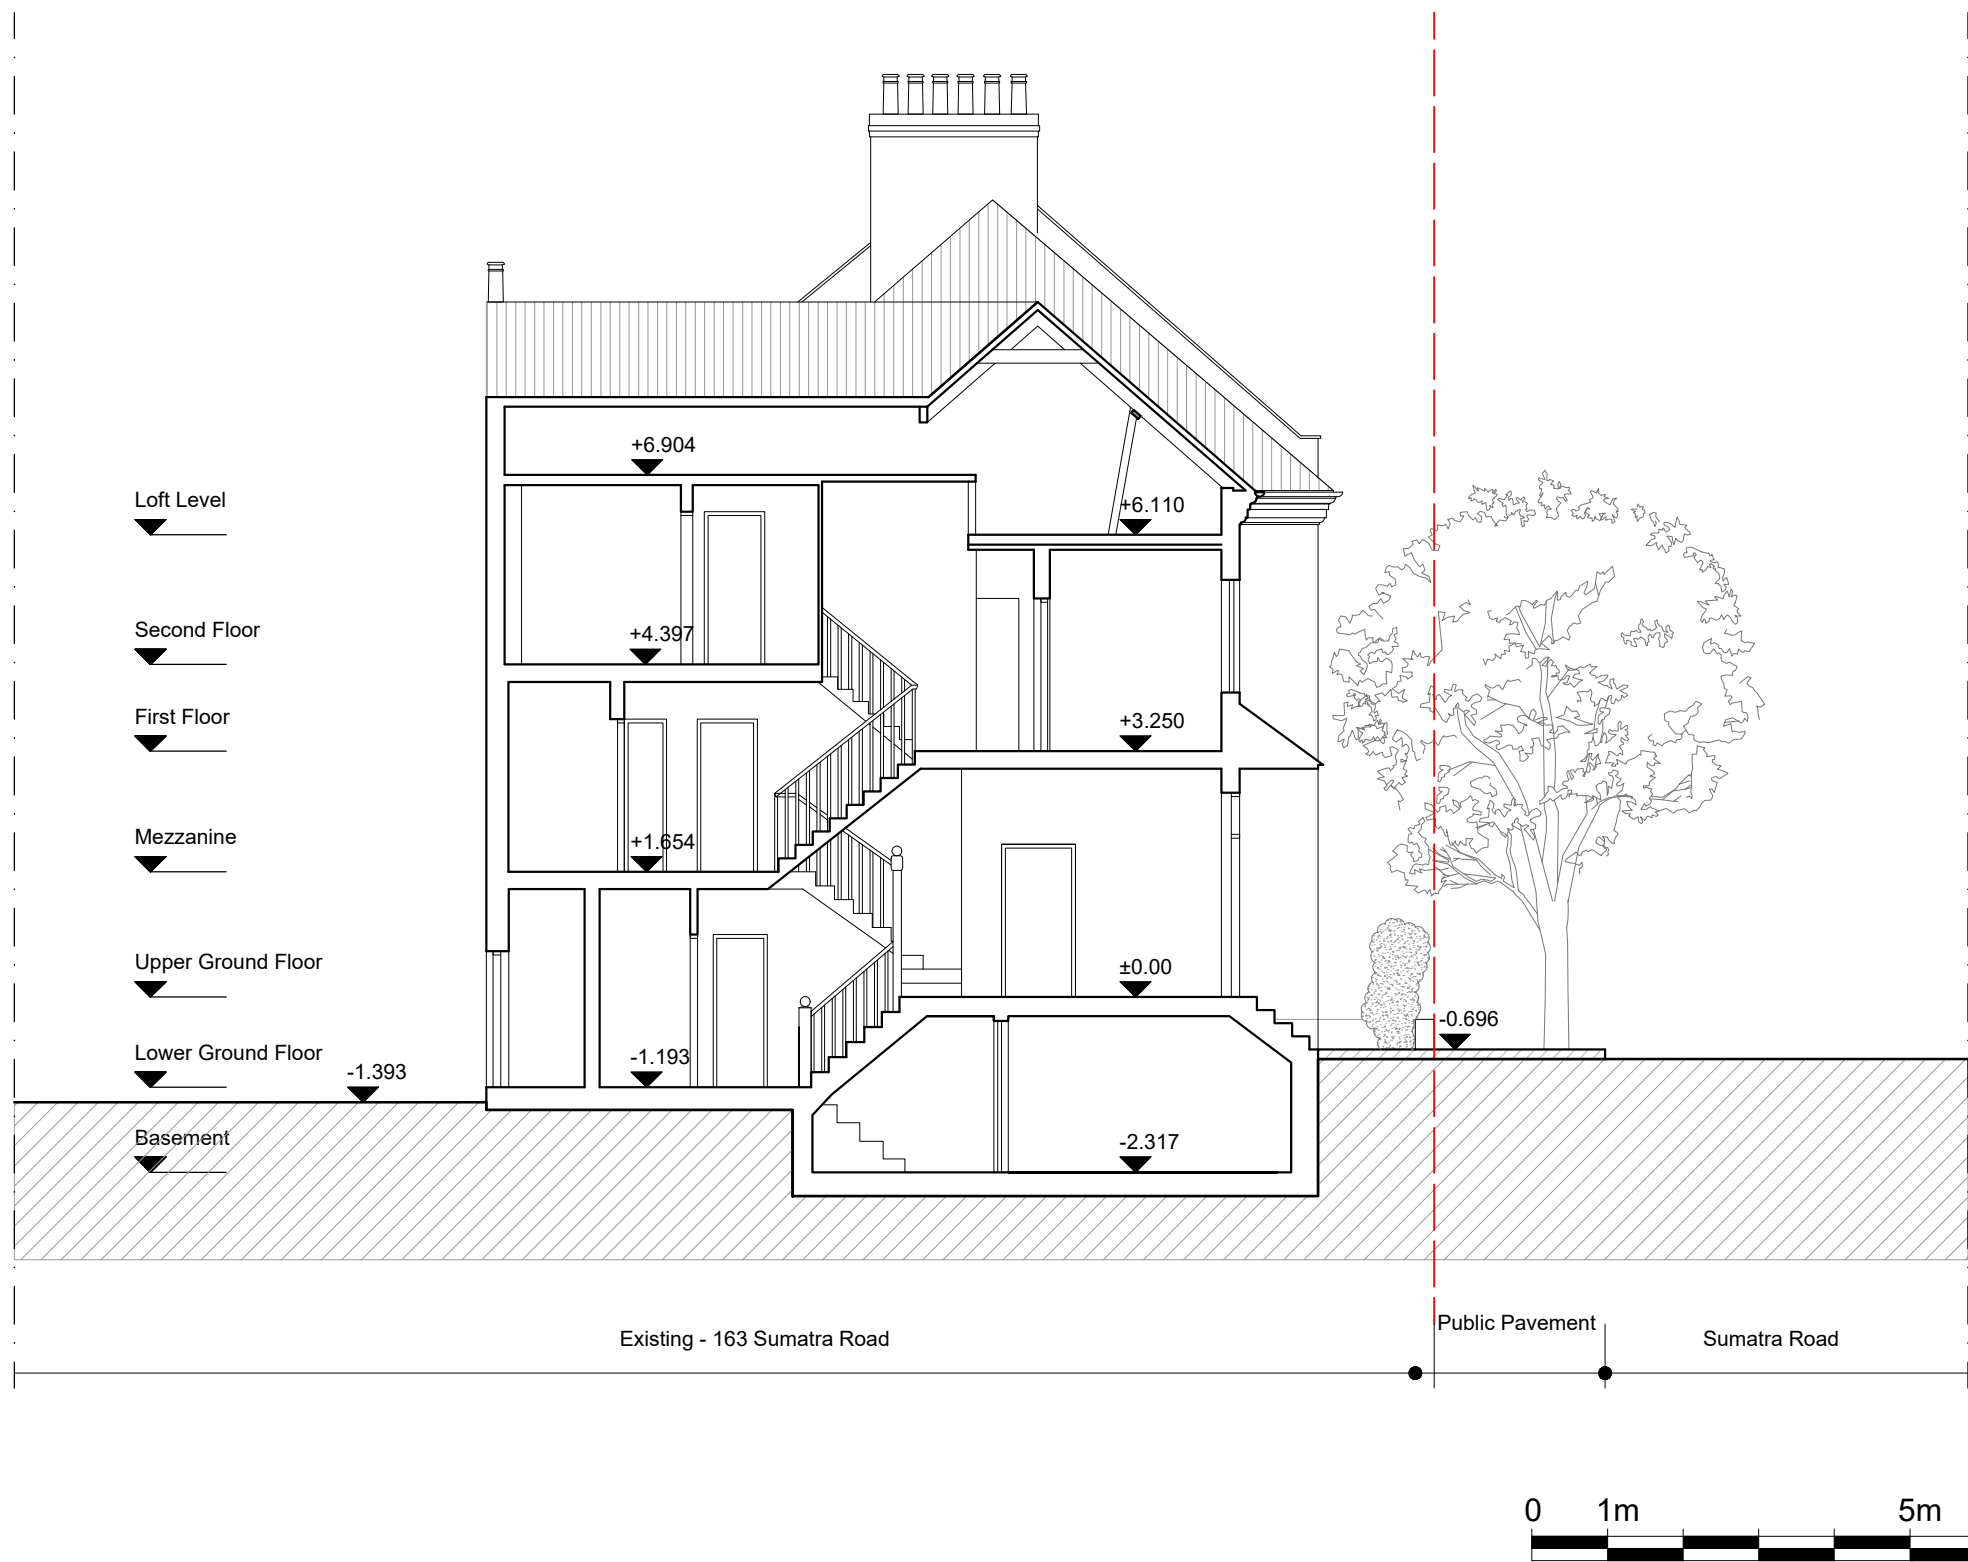

Dimensions Written dimensions to be taken in preference to scaled dimensions. The Contractor is responsible for checking all dimensions before work starts.

Local Authority All work is to be carried out to the requirements, and to the satisfaction of the Local Authority. These drawings are for planning purposes only.

Discrepancies Any discrepancies to be brought to the attention of Drawing And Planning Ltd. Immediately.

REVISIONS

REV	DATE	DESCRIPTION	BY	CH

PROJECT TITLE

163 Sumatra Road

DATE
Sep 2020

REVISION
/

DRAWING TITLE

Existing - Section AA'


CLIENT

Jeremy Stein

DRAWING No.
SMROD-S001

SCALE @ A3
1:100



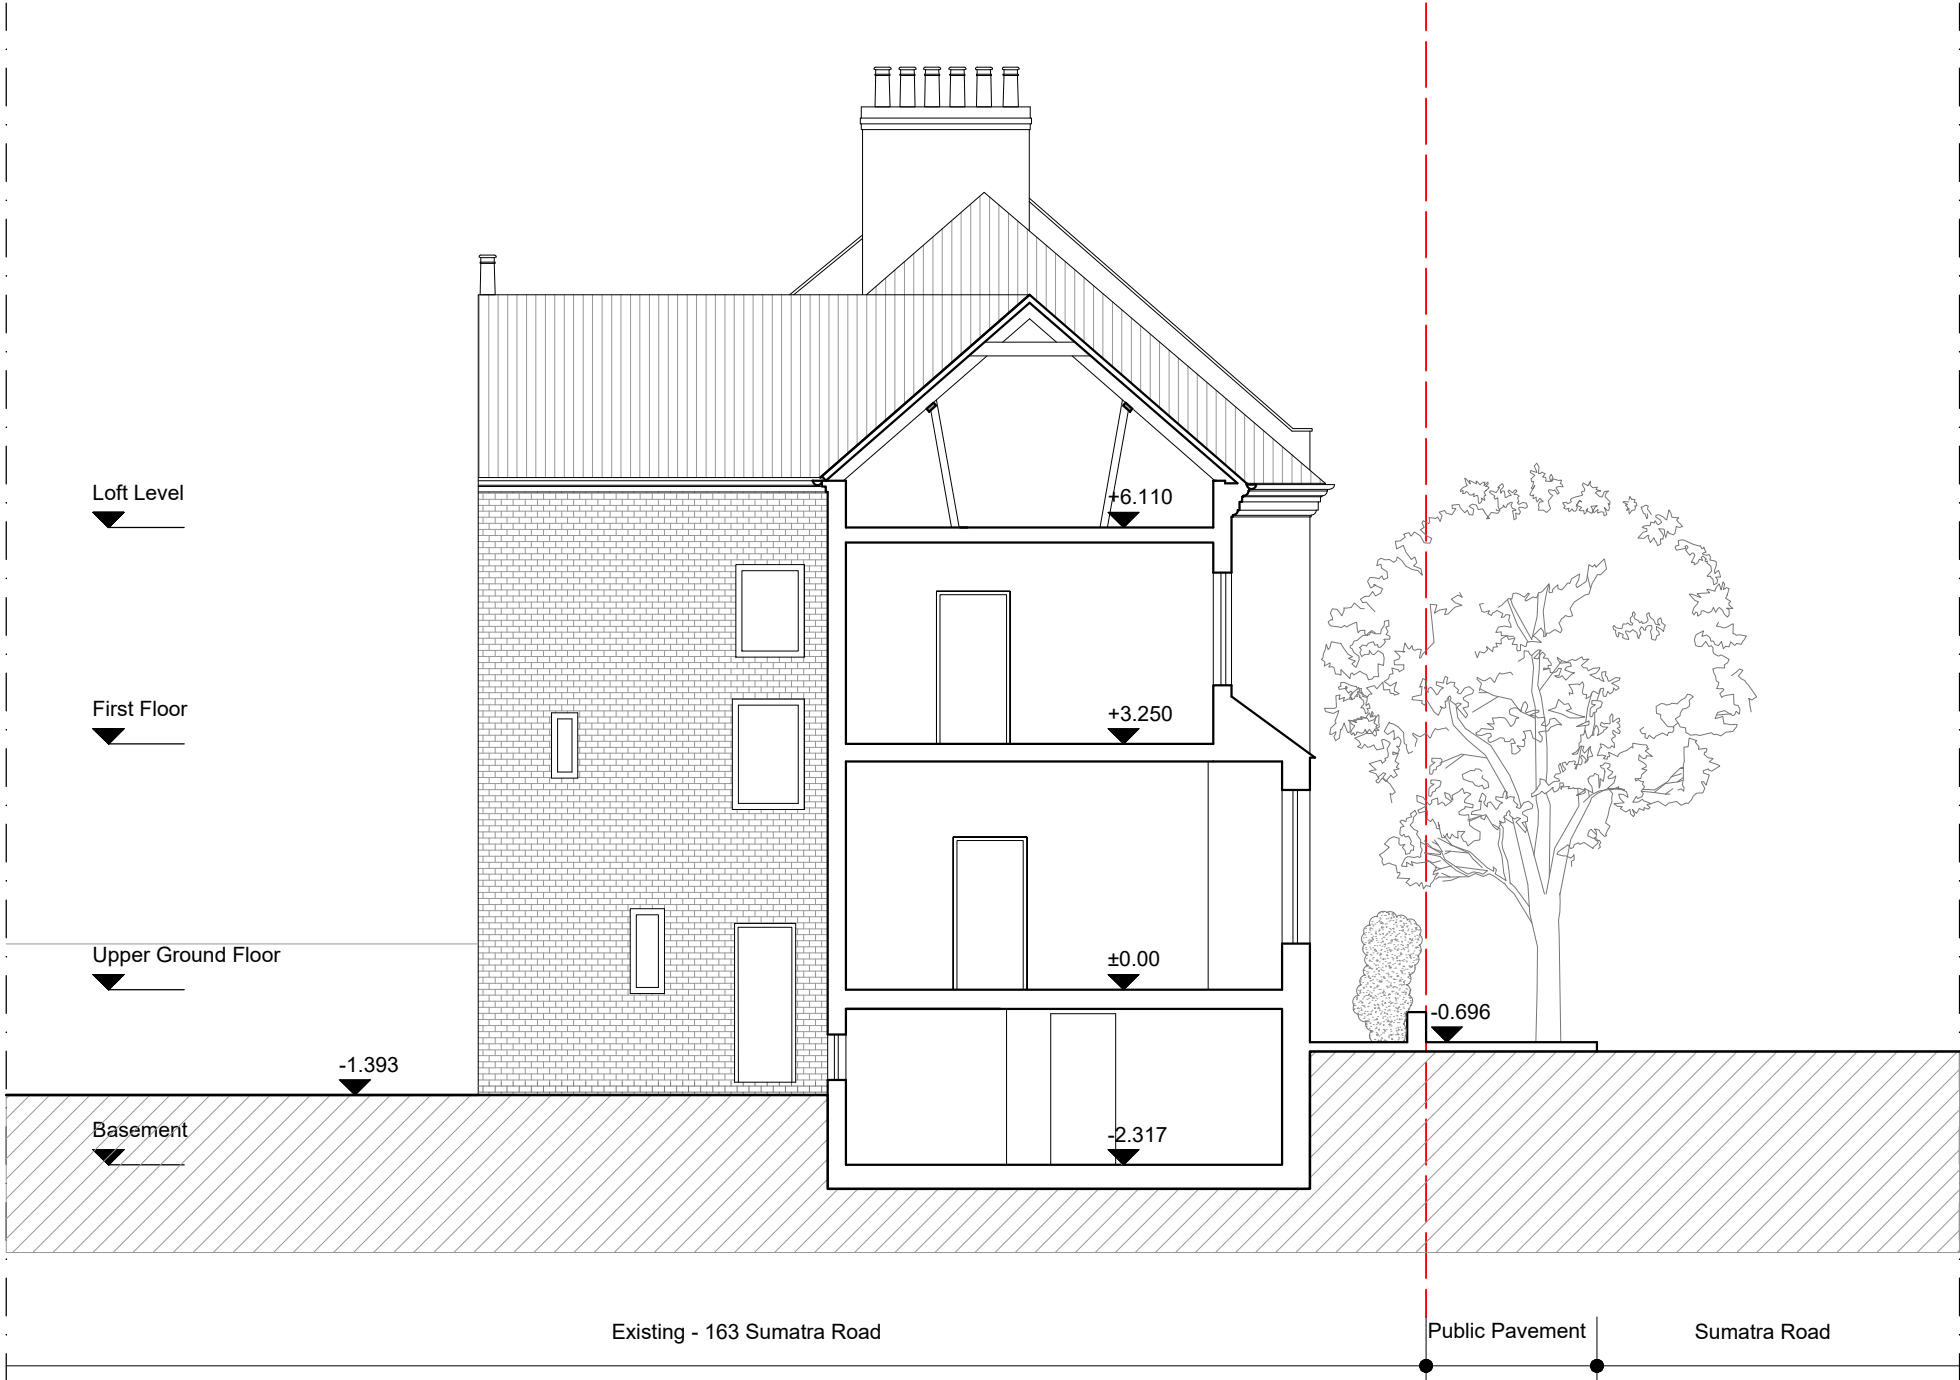

Dimensions Written dimensions to be taken in preference to scaled dimensions. The Contractor is responsible for checking all dimensions before work starts.

Local Authority All work is to be carried out to the requirements, and to the satisfaction of the Local Authority. These drawings are for planning purposes only.

Discrepancies Any discrepancies to be brought to the attention of Drawing And Planning Ltd. Immediately.

REVISIONS				
REV	DATE	DESCRIPTION	BY	CH

PROJECT TITLE	
163 Sumatra Road	
DATE	REVISION
Sep 2020	/

DRAWING TITLE	
Existing - Section BB'	
CLIENT	
Jeremy Stein	
DRAWING No.	SCALE @ A3
SMROD-S002	1:100



DRAWINGANDPLANNING
www.drawingandplanning.com
0208 202 3665