

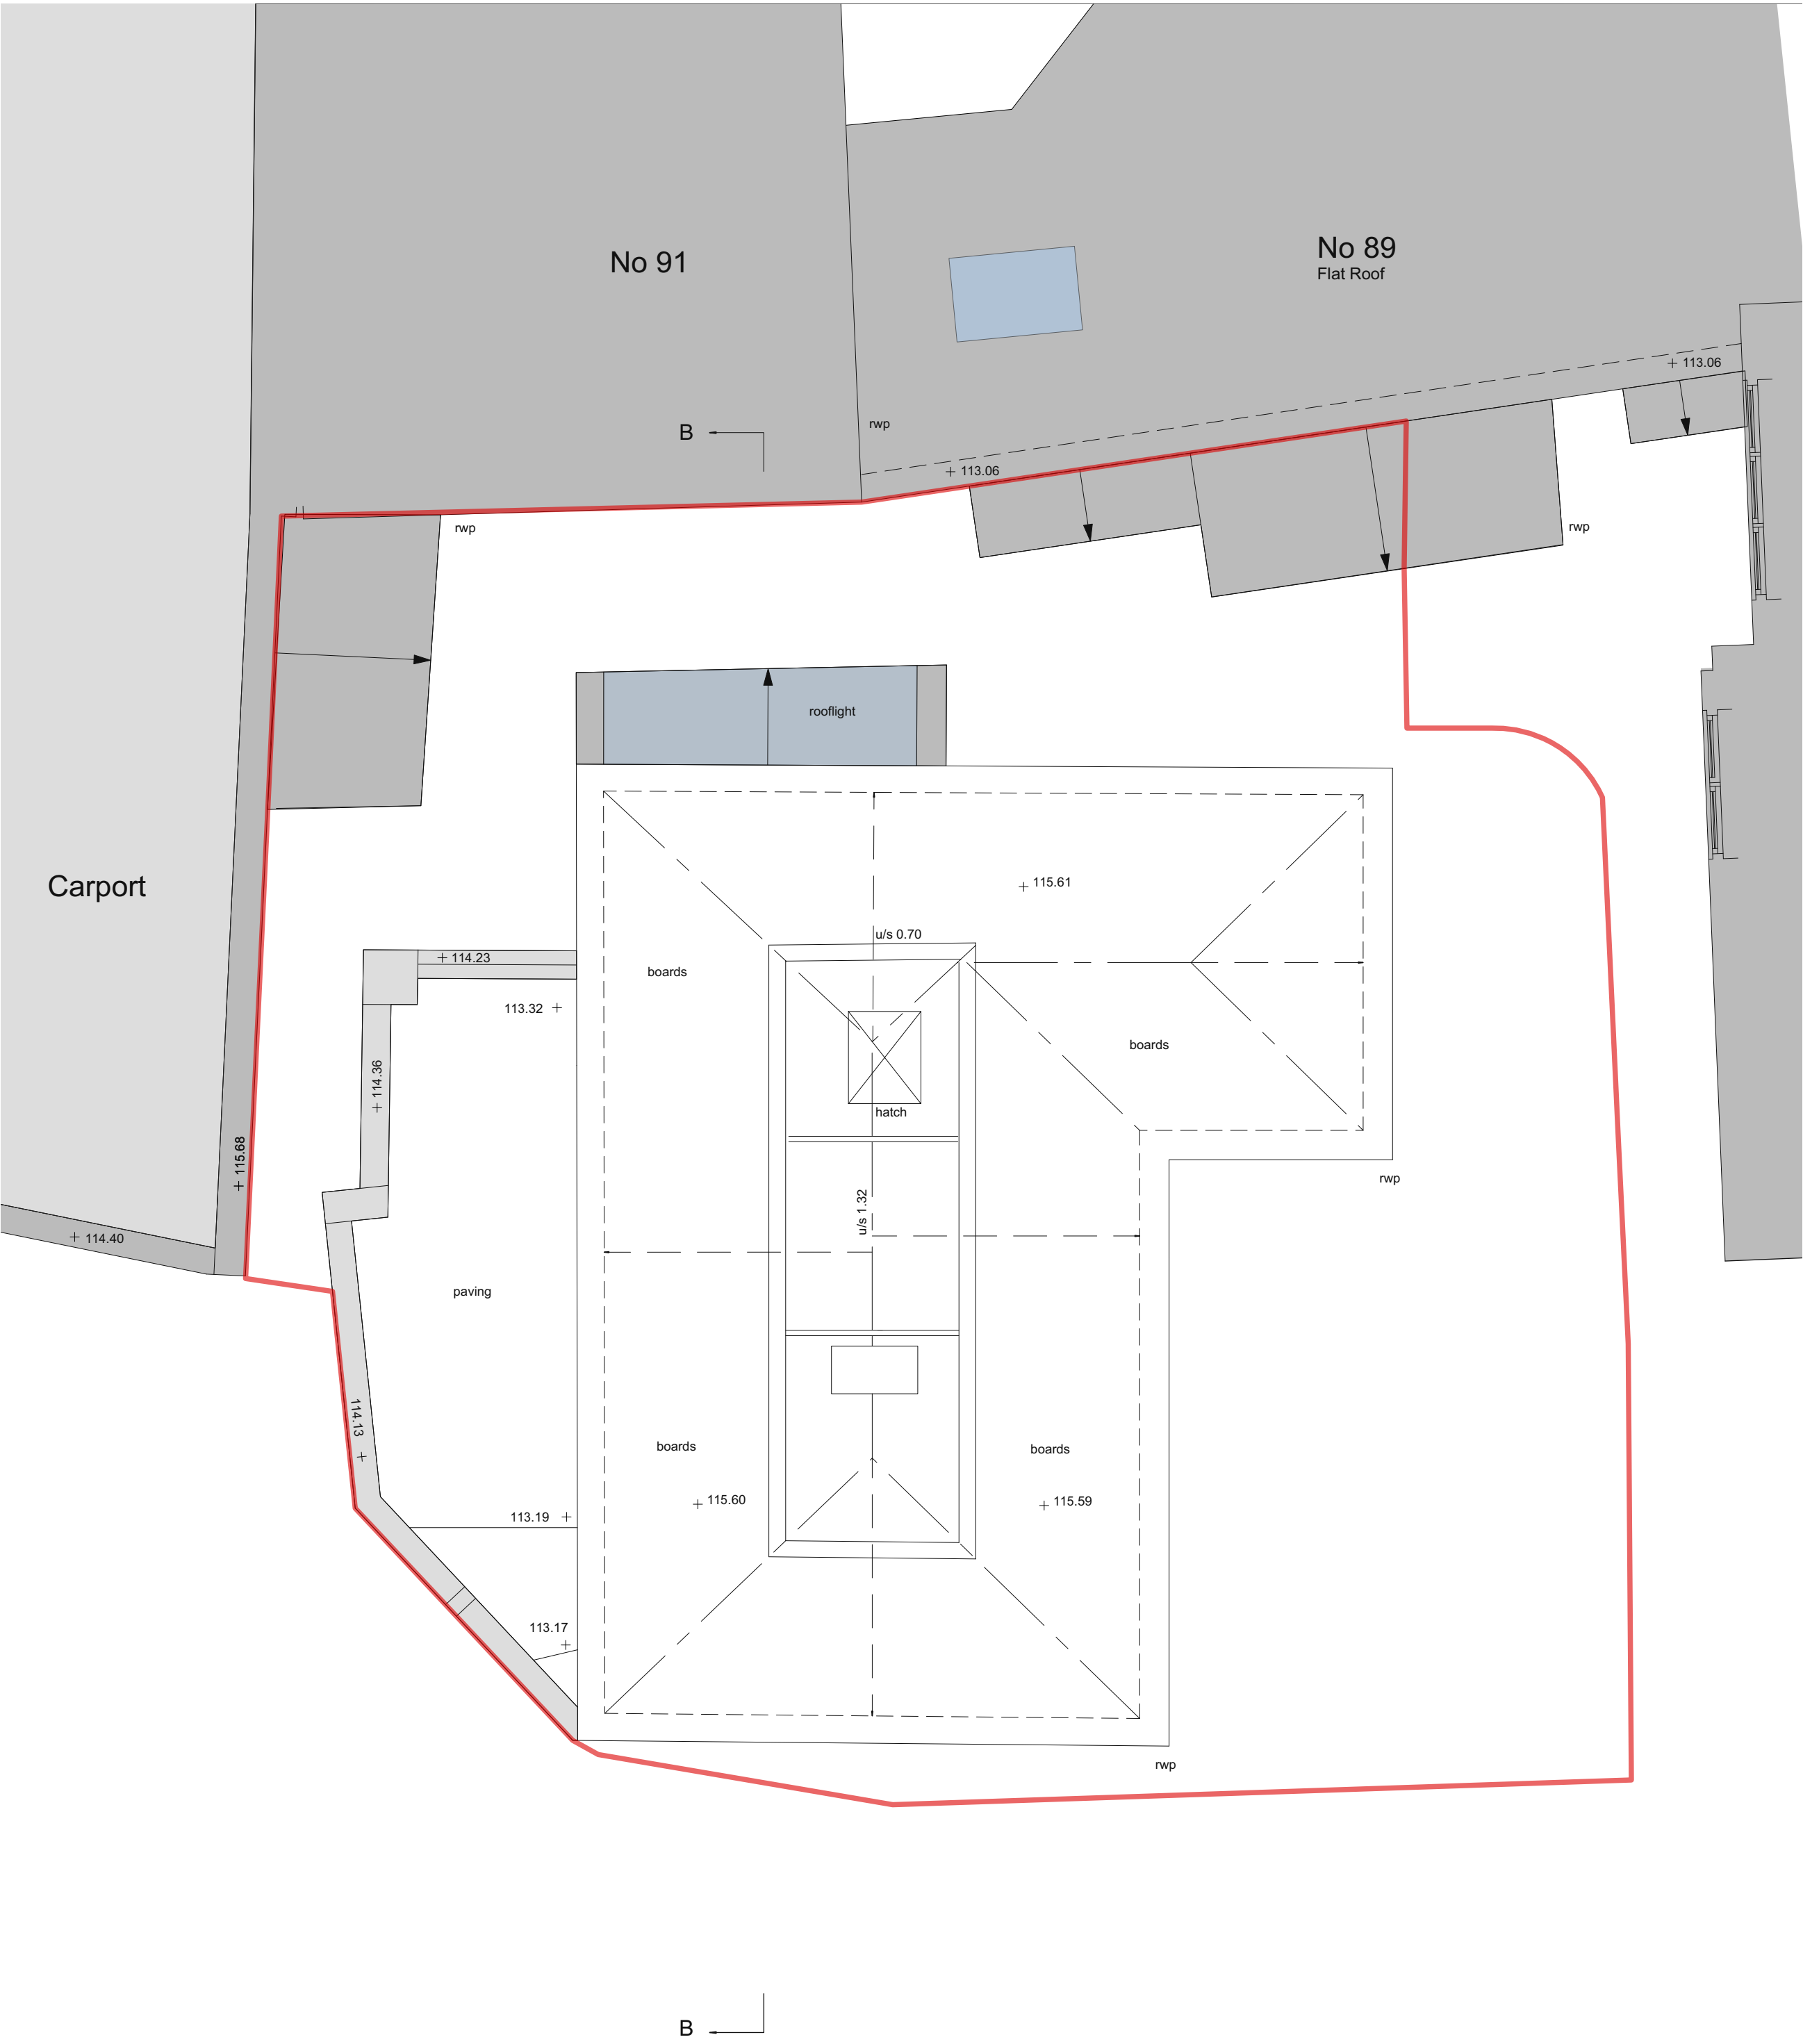


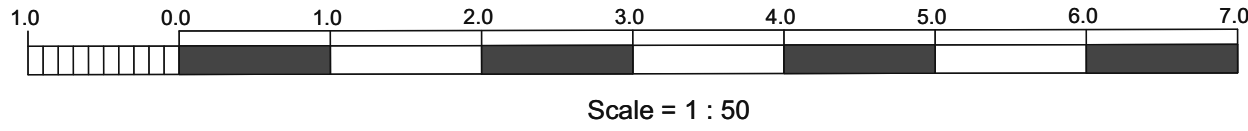

First Floor Plan
1:50 @ A1

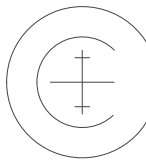

Attic Floor Plan
1:50 @ A1

© ON CENTRE SURVEYS LTD. 2016	
title	
Survey- First Floor & Attic Floor Plan	
address	
No 87 FROGNAL HAMPSTEAD LONDON NW3 6XX	
dwg no.	
1317 S-02	
scale	date
1:50	12 th April 2016
 ON CENTRE SURVEYS LTD. LAND & BUILDING SURVEYORS GEODETIC ENGINEERS 2 CHARLES COURT, BUDBROOKE ROAD, WARWICK CV34 5LZ TEL: 01926 494294 E-MAIL: info@oncentre.co.uk A member of The Survey Association 	