




Roof Plan
1:50 @ A1

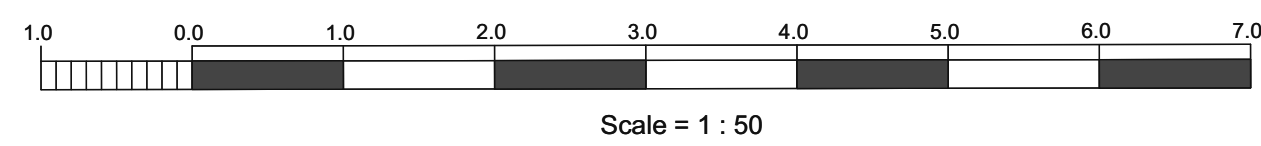

© ON CENTRE SURVEYS LTD. 2016	
title Survey- Roof Plan	
address No 87 FROGNAL HAMPSTEAD LONDON NW3 6XX	
dwg no. 1317 S-03	
scale 1:50	date 12th April 2016