


TERCELET TERRACE

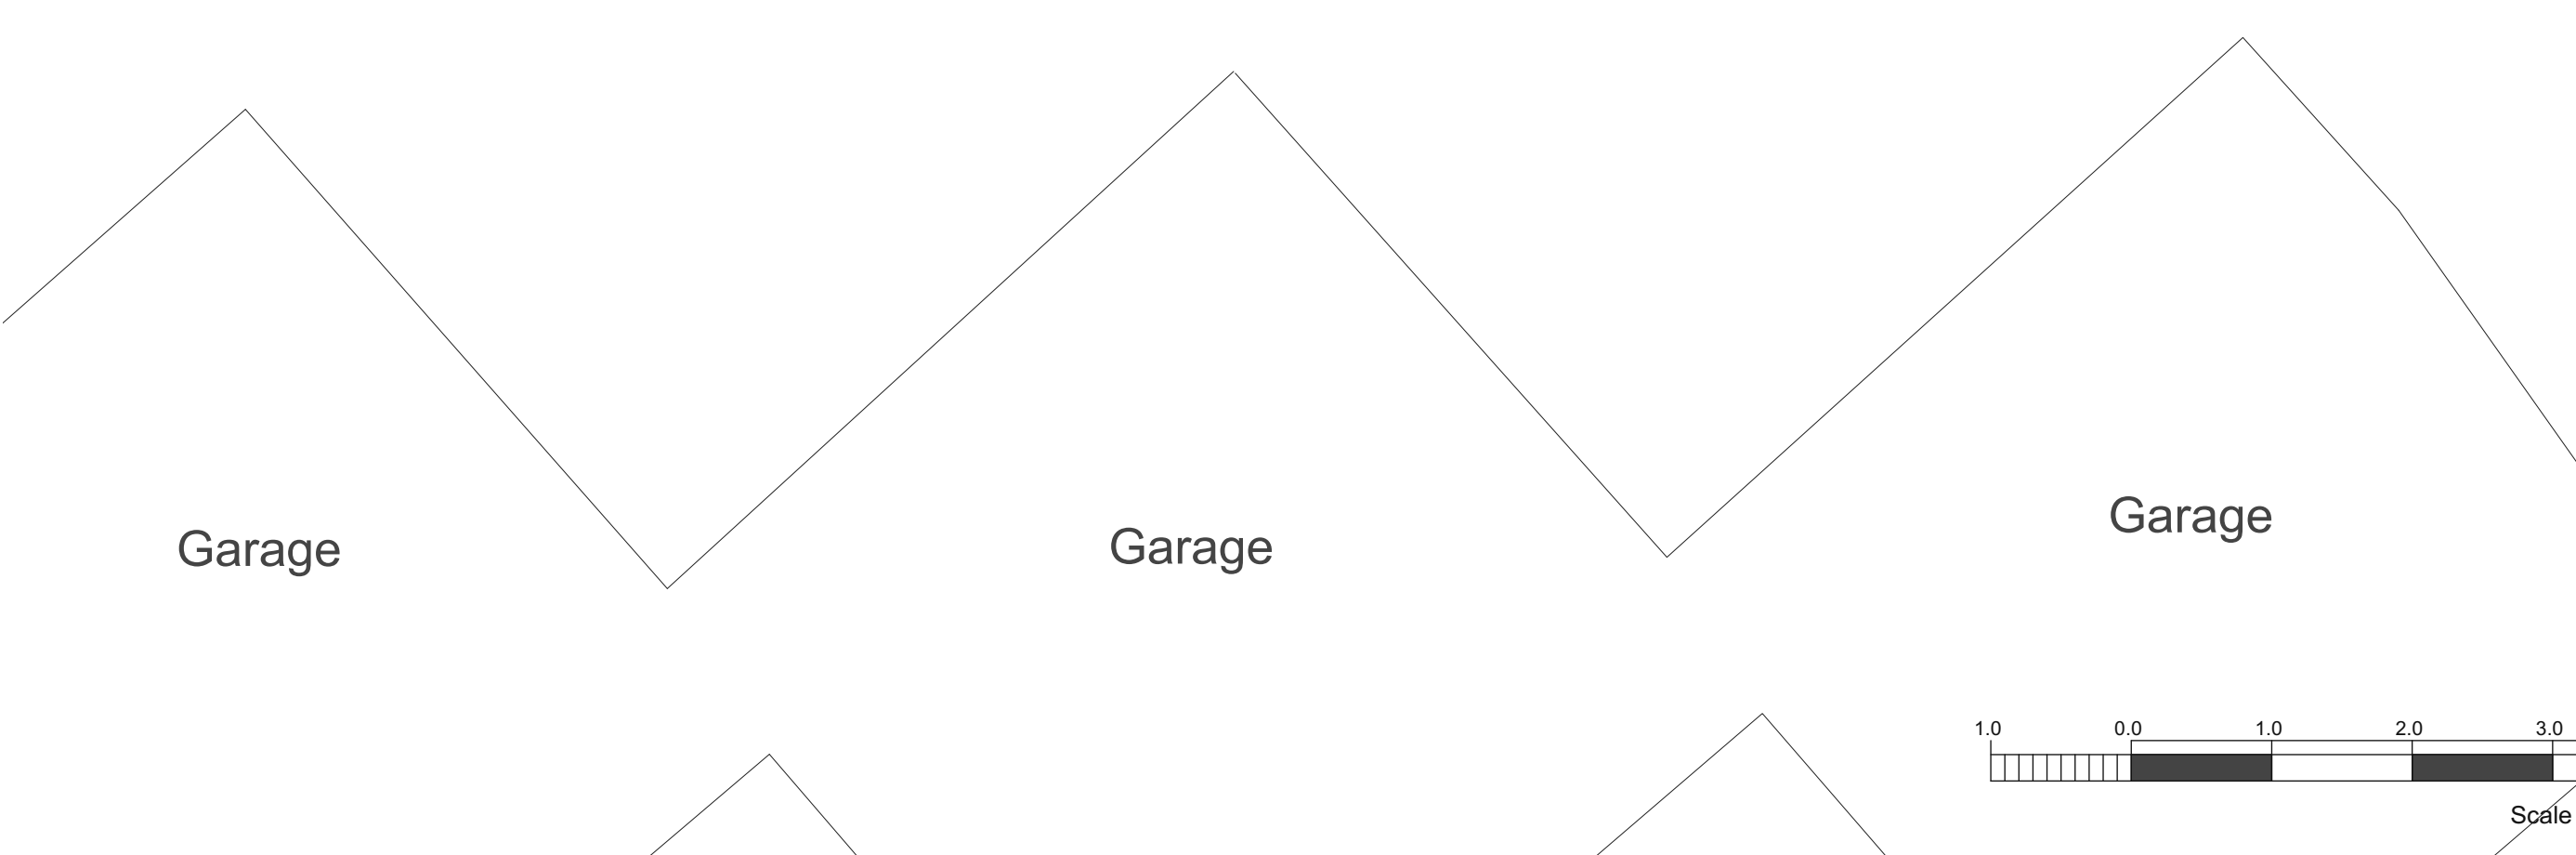

© ON CENTRE SURVEYS LTD. 2016

title
**Survey-
Ground Floor Plan**

address No 87 FROGNAL
HAMPSTEAD LONDON
NW3 6XX

dwg no.
1317 S-01

scale 1:100 @A3	date 12 th April 2016
--------------------	-------------------------------------

ON CENTRE SURVEYS LTD.
LAND & BUILDING SURVEYORS
GEODETIC ENGINEERS
2 CHARLES COURT, BUDBROOKE ROAD, WARWICK CV34 5LZ
TEL: 01926 494294
E-MAIL: info@oncentre.co.uk
A member of The Survey Association