



Notes

This drawing is © Architype Ltd.
 Check this drawing is the latest revision.
 Do not use the information on this drawing without checking all dimensions on site.
 Do not use any areas indicated for either valuation, purchase, sale or any other form of legally binding contract.
 Do not reproduce any part of this drawing without prior written consent.
 Report any discrepancies on this document to Architype.
 Read this drawing in conjunction with the associated models, specifications and related consultant's documents.
 Equivalent products / materials may be Approved where the Employer's Requirements, Thermal Performance, Airtightness and any other specified performance requirements are met. Subject to Architype "Acceptance".
 All materials to be certified to comply with BS 14001/ or BES6001 or be able to provide a Chain of Custody certificate in order to comply Code for Sustainable Homes. All timber species and sources used in this development are not to be listed on the CITES appendices for endangered or threatened species.
Designer's Hazard Identification
 It is assumed that all works will be undertaken by a competent contractor working, where appropriate, to an approved method statement. In addition to the hazards typically associated with the types of construction detailed on this drawing, any known abnormal hazards specific to this drawing have been identified.

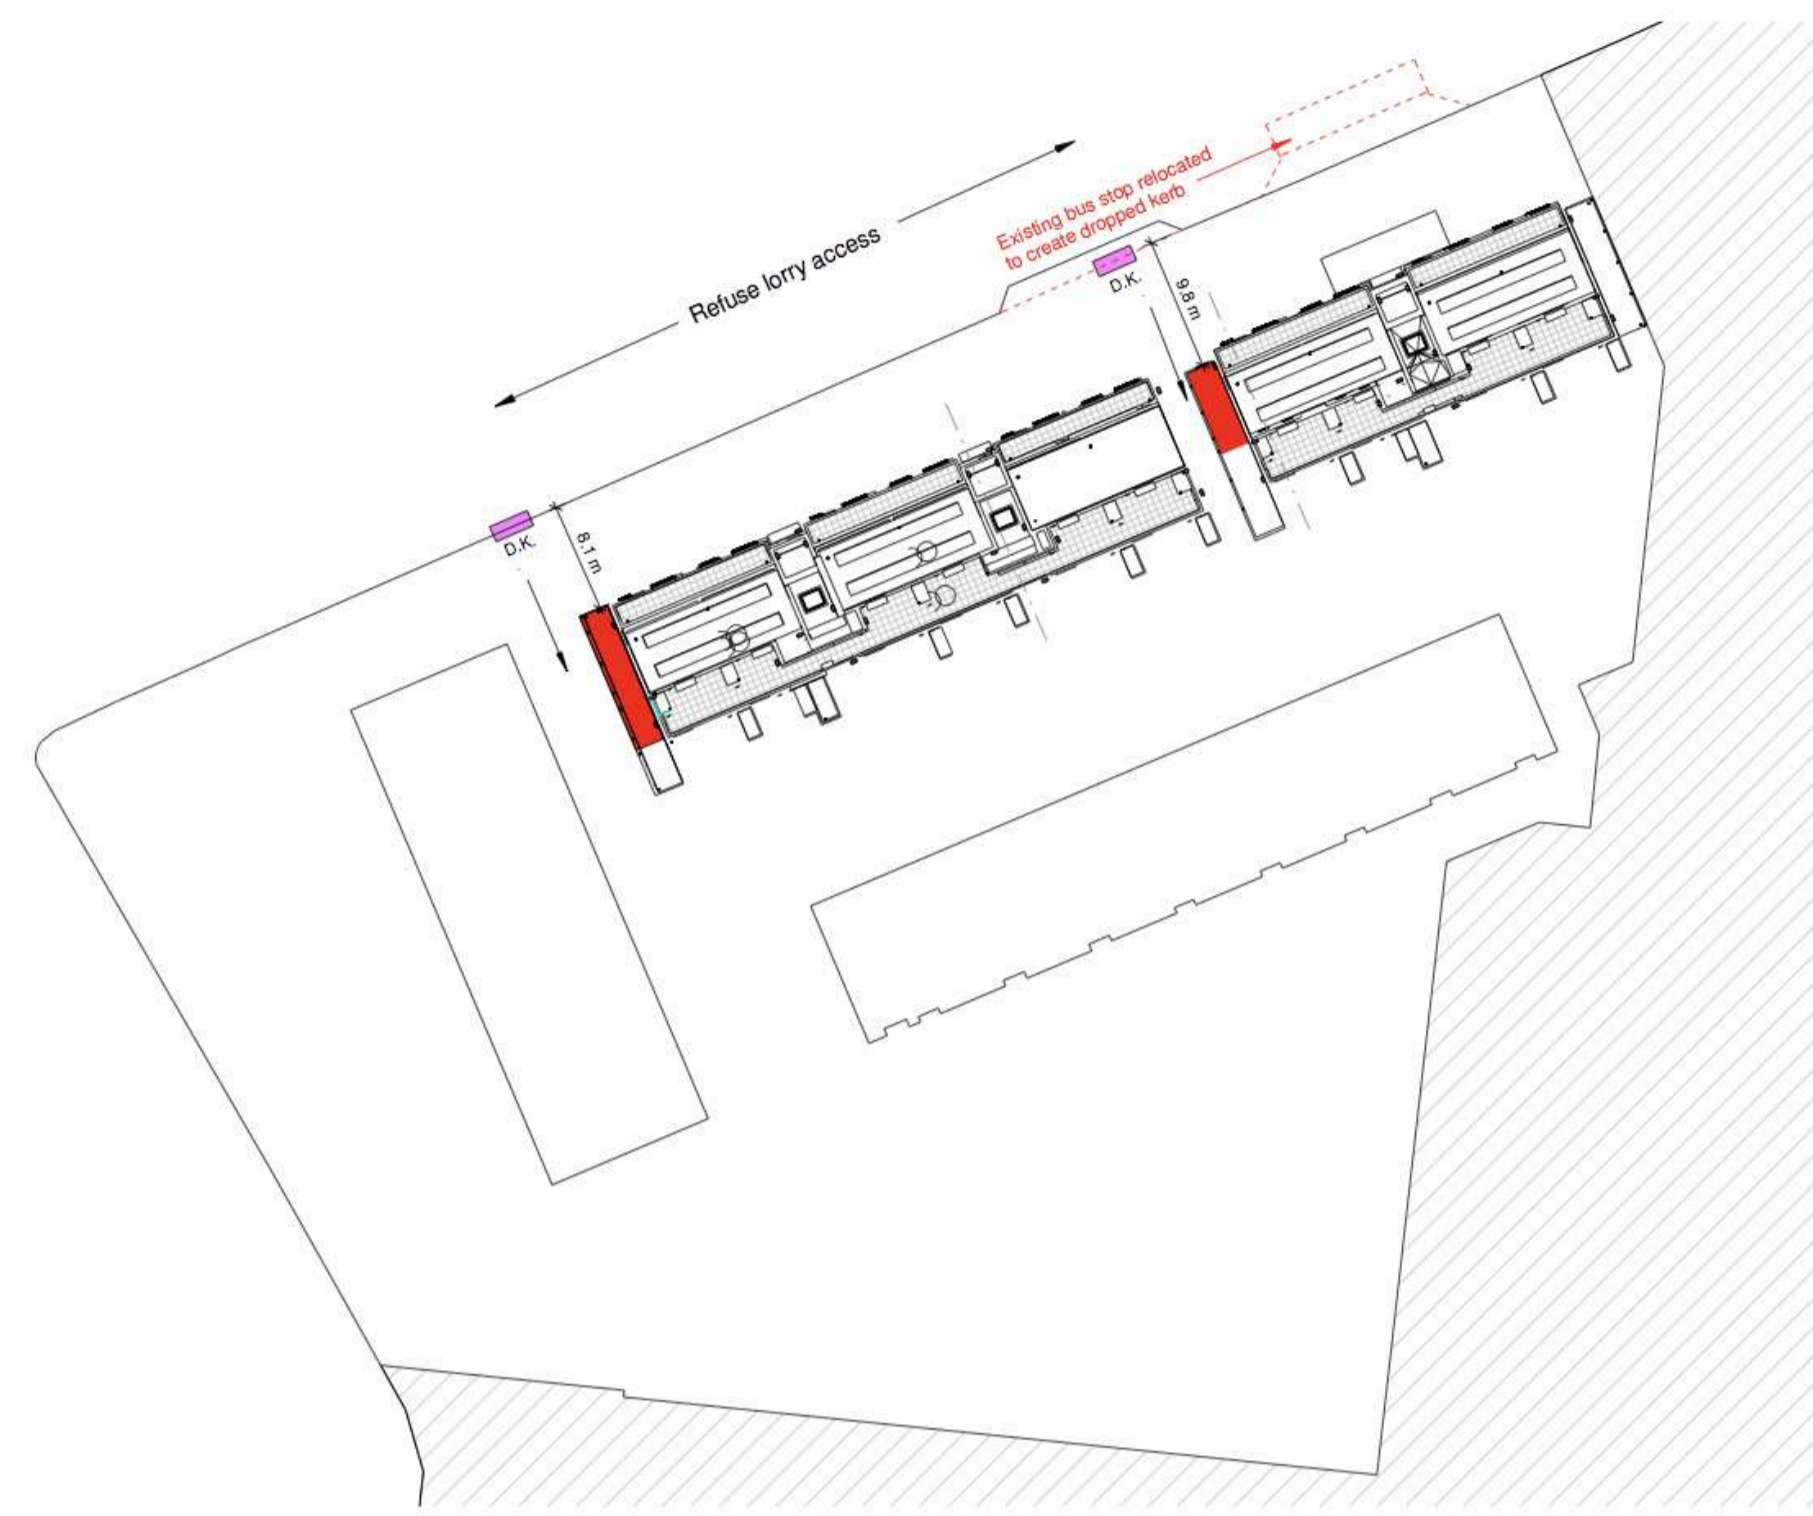

1 GA Site Plan
 1 : 500
 Refuse storage
 New dropped kerb

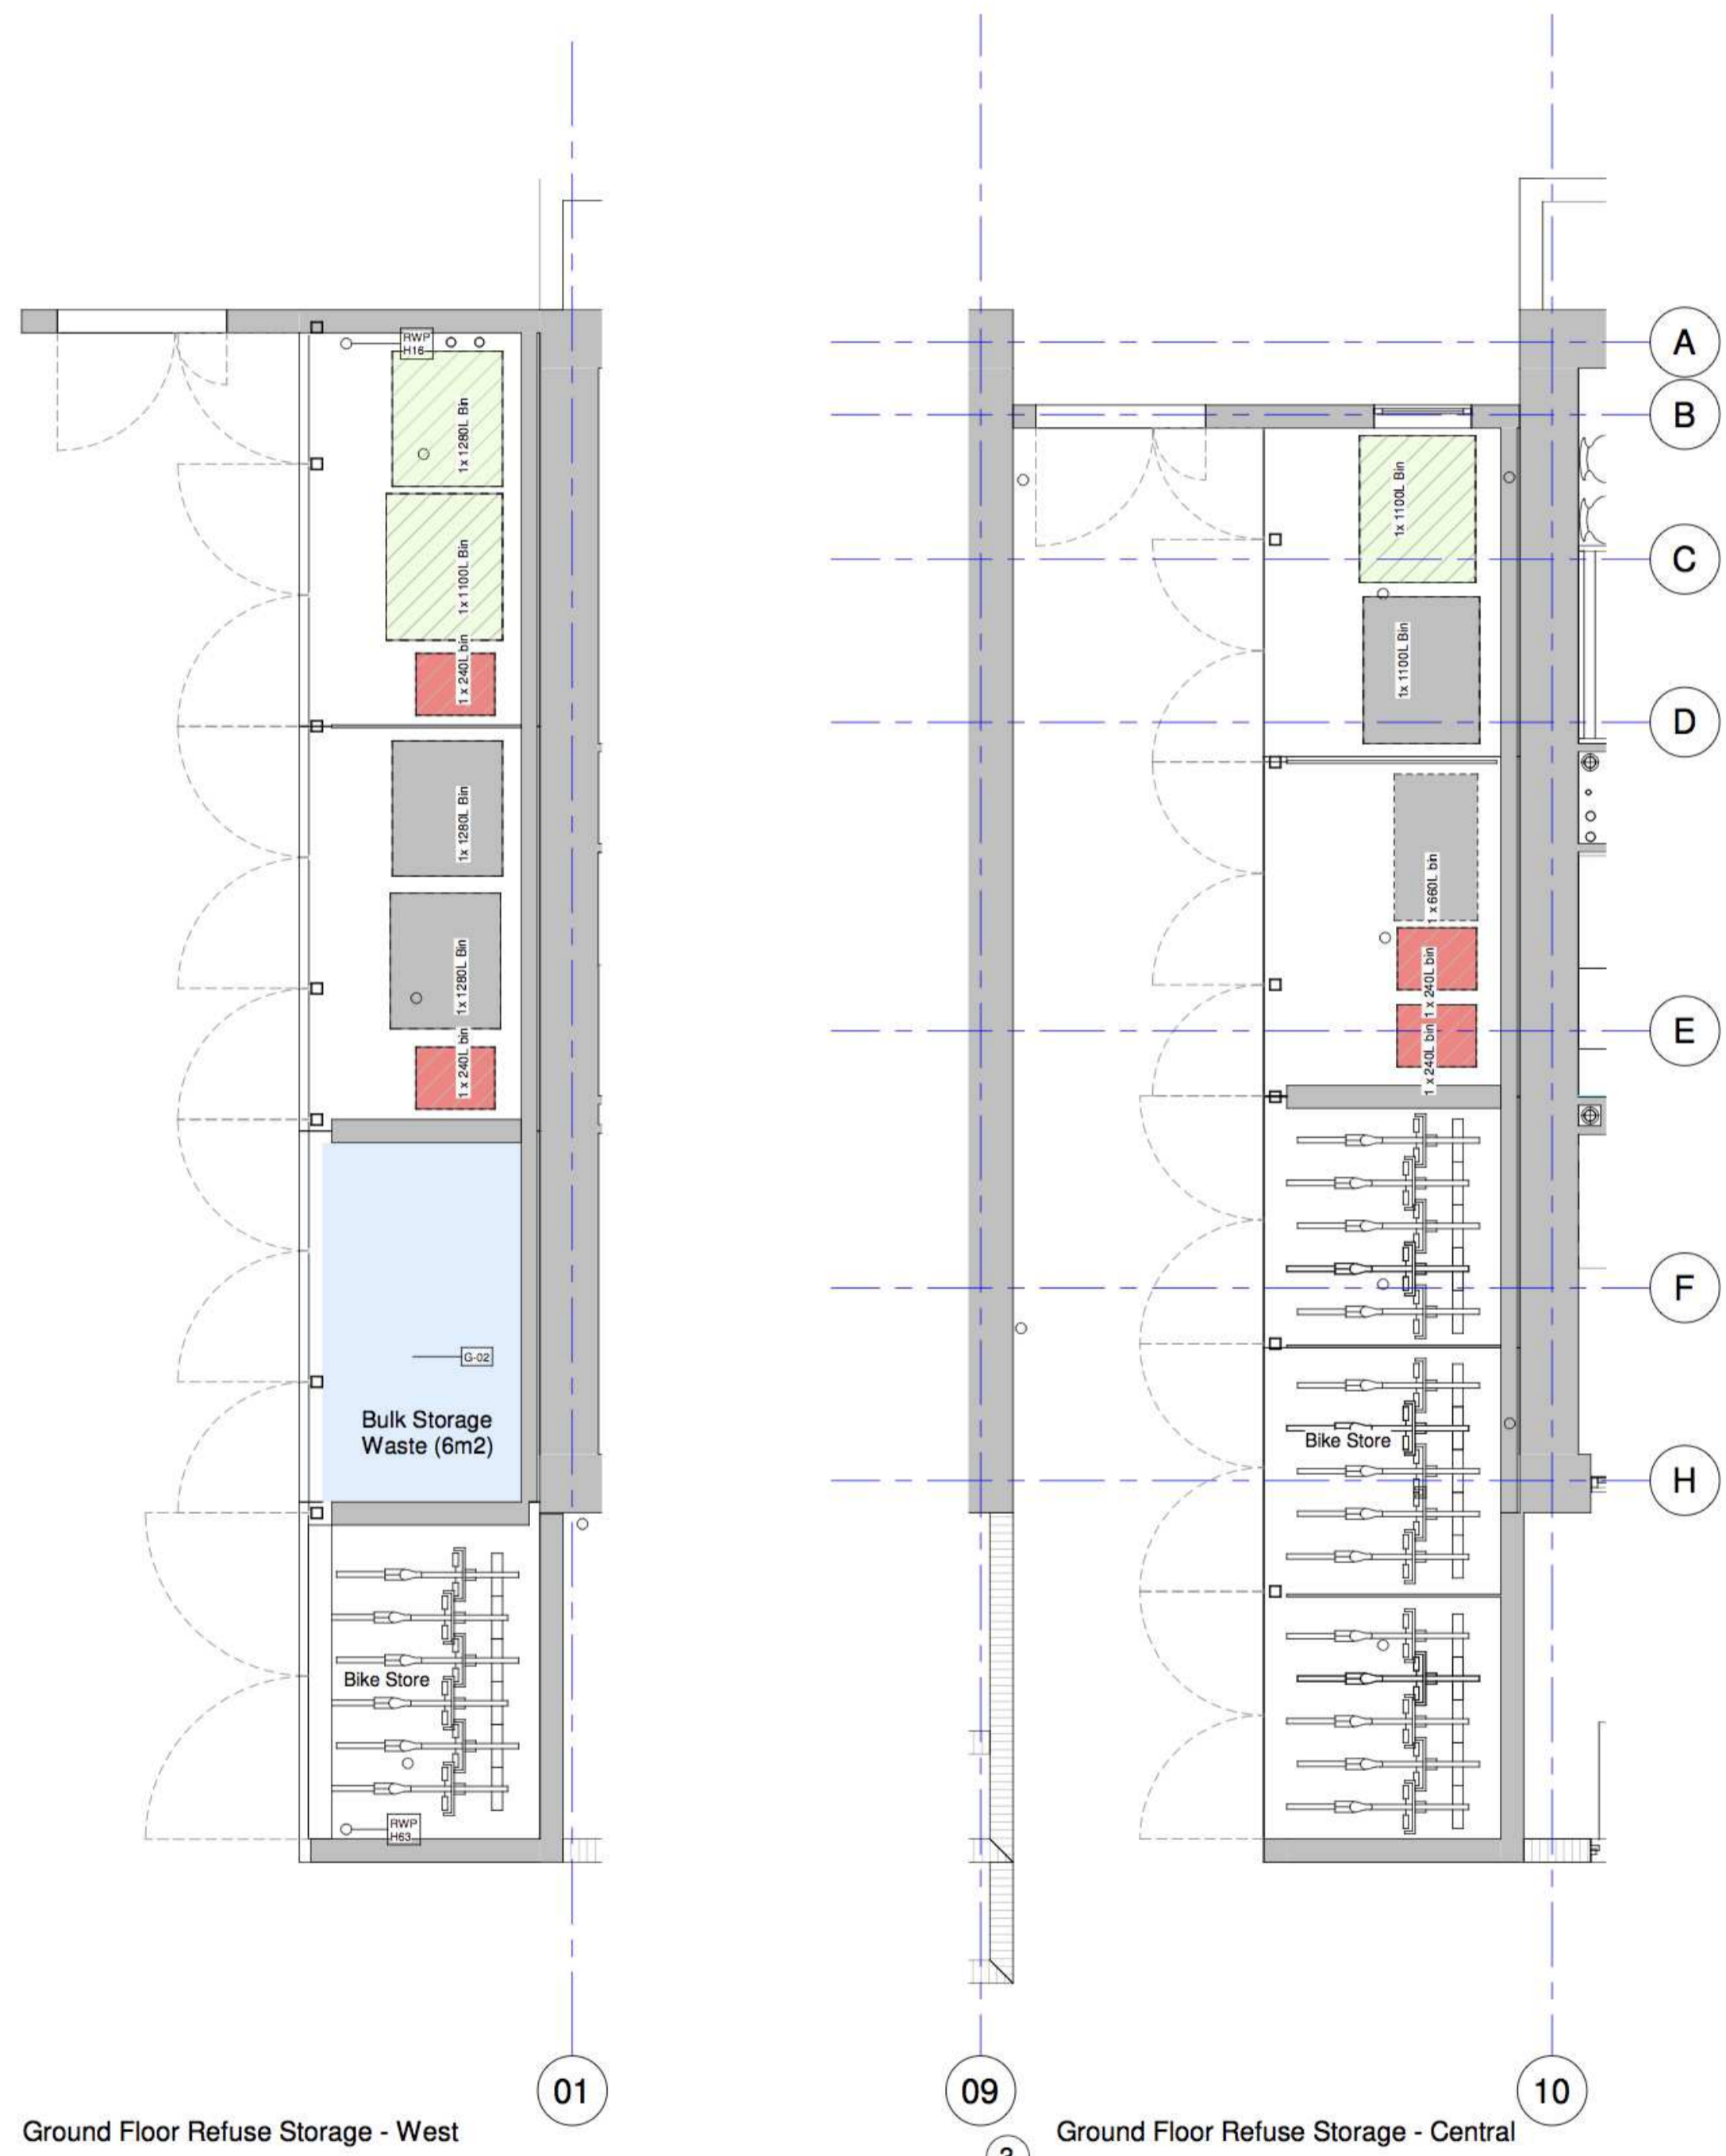

2 Ground Floor Refuse Storage - West
 1 : 50
 5,420L total West store


3 Ground Floor Refuse Storage - Central
 1 : 50
 3,340L total Central store

GRAND TOTAL 8,760L (Block H)

All refuse storage to be attached to block H . Refer to GA - 062 BLOCK H

Rev	Date	Description	Drawn	Checked
2	15-10-20	NMA - Refuse update	LM	AMF
1	15-02-18	First Construction Issue	MF	AMF

Revision Schedule

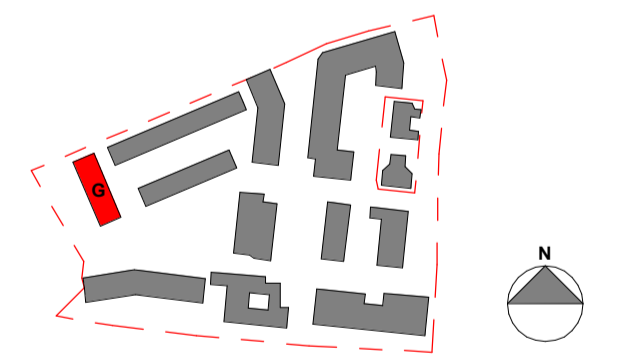

LONDON: 020 7403 2889 WWW.ARCHITYPE.CO.UK HEREFORD: 01981 542 111

Client: Hill Partnership Ltd for Camden Council
 Project: Agar Grove Block G

Drawing Title: Refuse Strategy

Project	Originator	Type	Role	Phase	Block	Unit	Unique ID
T14011	ART	DR	A	1b	G 00	-GA-061	

Status:	Code	Suitability Description
	A	Issued for Construction

Revision:	Code	Revision Description
	C 2	Construction Issue

Scale: 1 : 25 @ A1 Date: 13 Feb 18

Drawn by: MF Checked by: AMF

Internal Project Ref: 8575 Model Ref: AG-RAC2015-A-G