


Front Elevation




Side Elevation




Rear Elevation

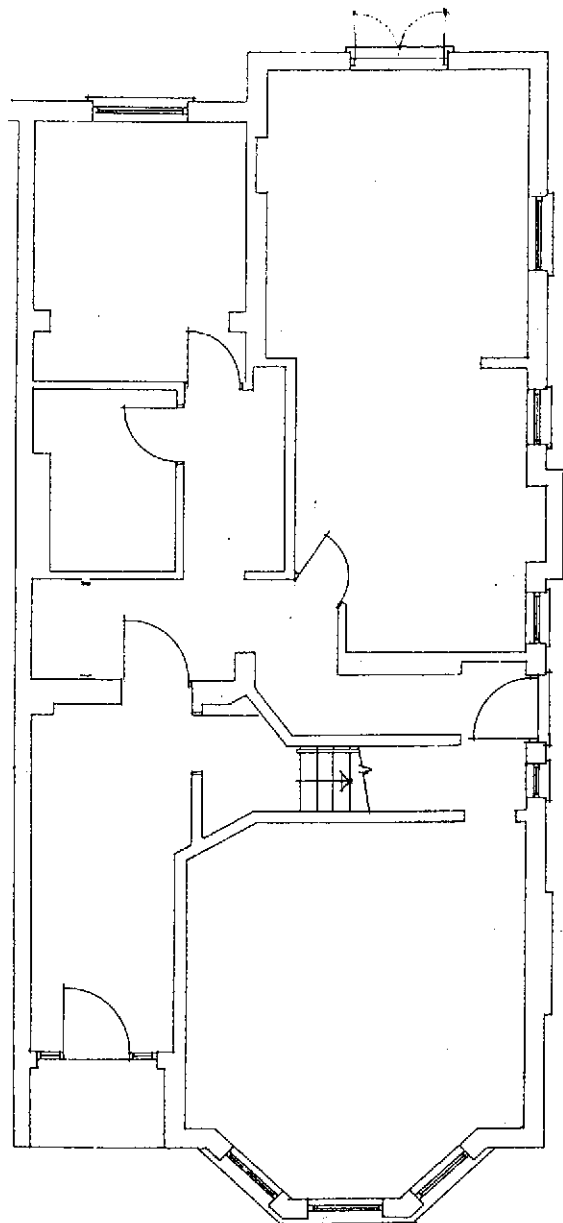


Ground Floor Plan

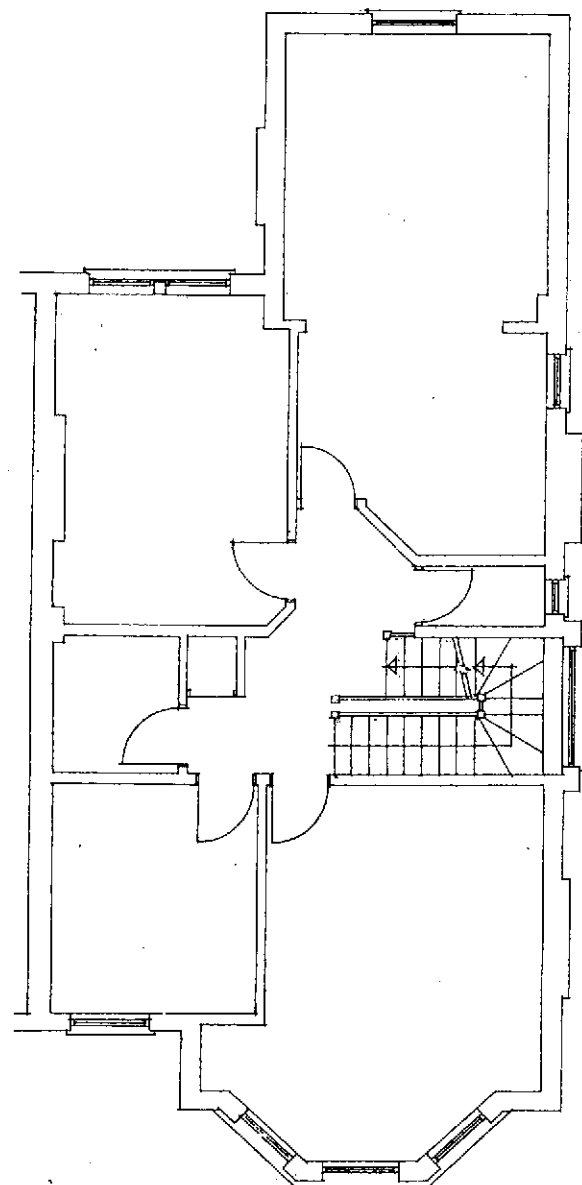


First Floor Plan

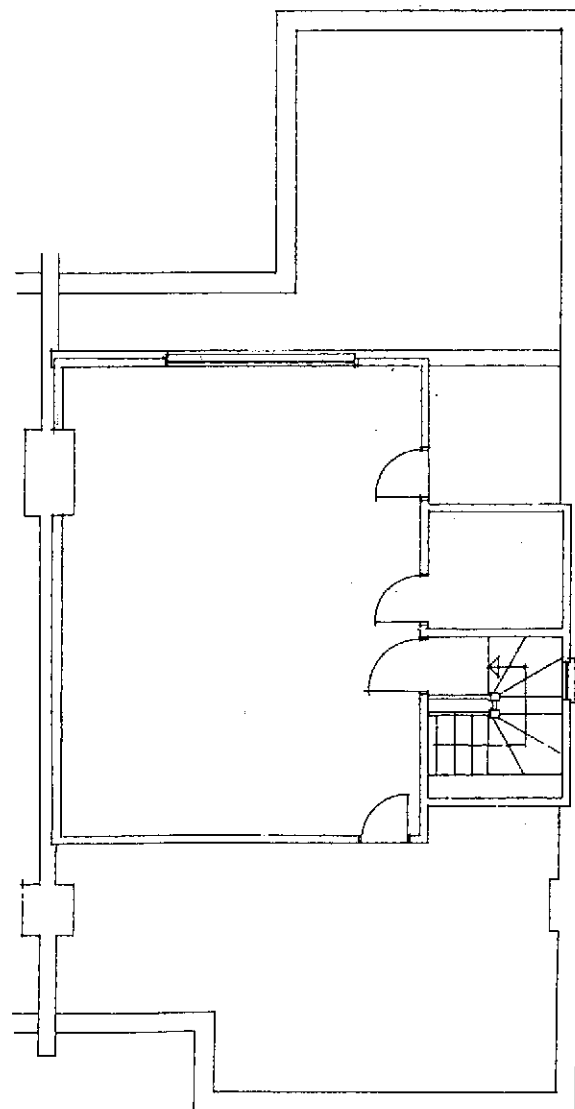

Loft Plan

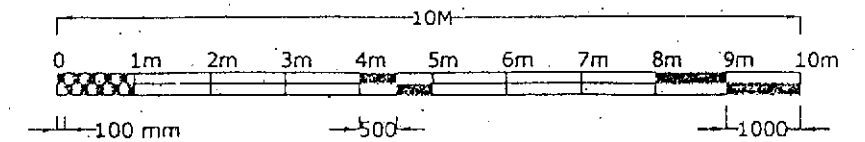

 david silverman architectural consultant 70 woodland drive, watford, herts wd17 3bz mobile: 07941 306 146	
SITE 3 Somali Road London NW2 3RN	
CLIENT	
DETAIL Existing	
DATE	DRAWING NUMBER
SCALE 1:100	20/113/1
DRAWN BY	