



Side Elevation




Rear Elevation

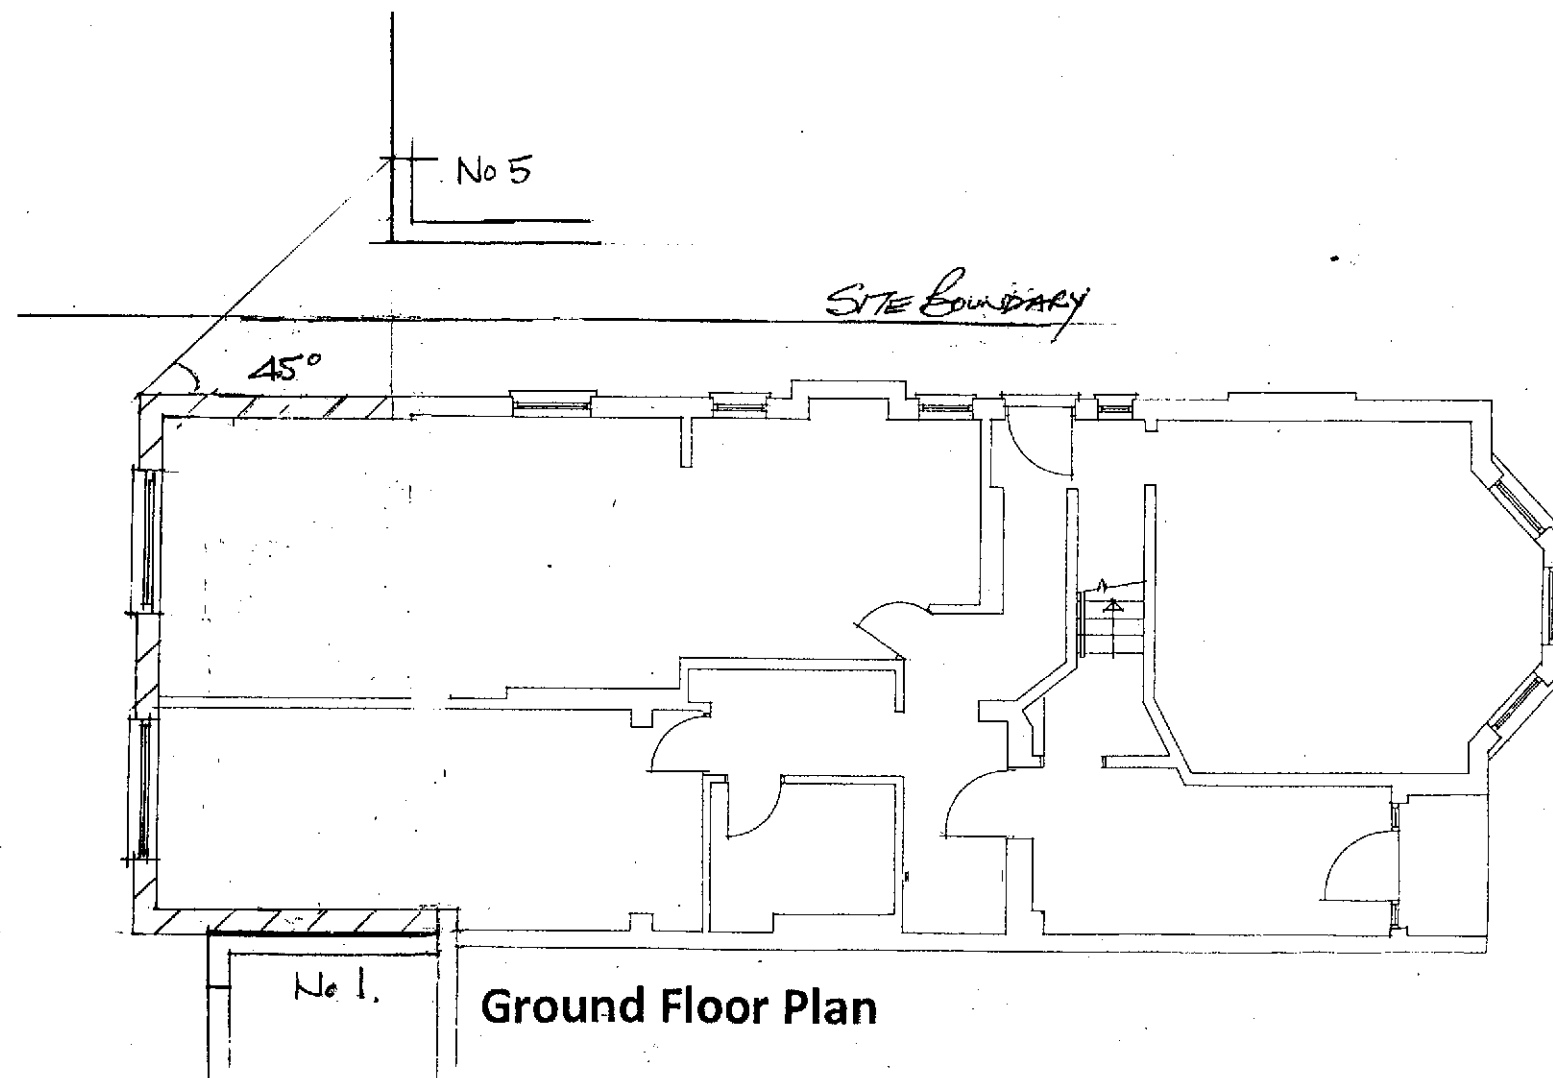

Ground Floor Plan

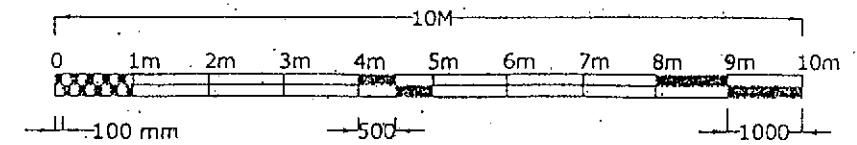

 david silverman architectural consultant 70 woodland drive, watford, herts wd17 3bz mobile: 07941 306.146	
SITE <b>3 Somali Road          London NW2 3RN</b>	
CLIENT	
DETAIL <b>Proposed</b>	
DATE	DRAWING NUMBER
SCALE <b>1:100</b>	<b>20/113/2</b>
DRAWN BY	