





ROOF PLAN

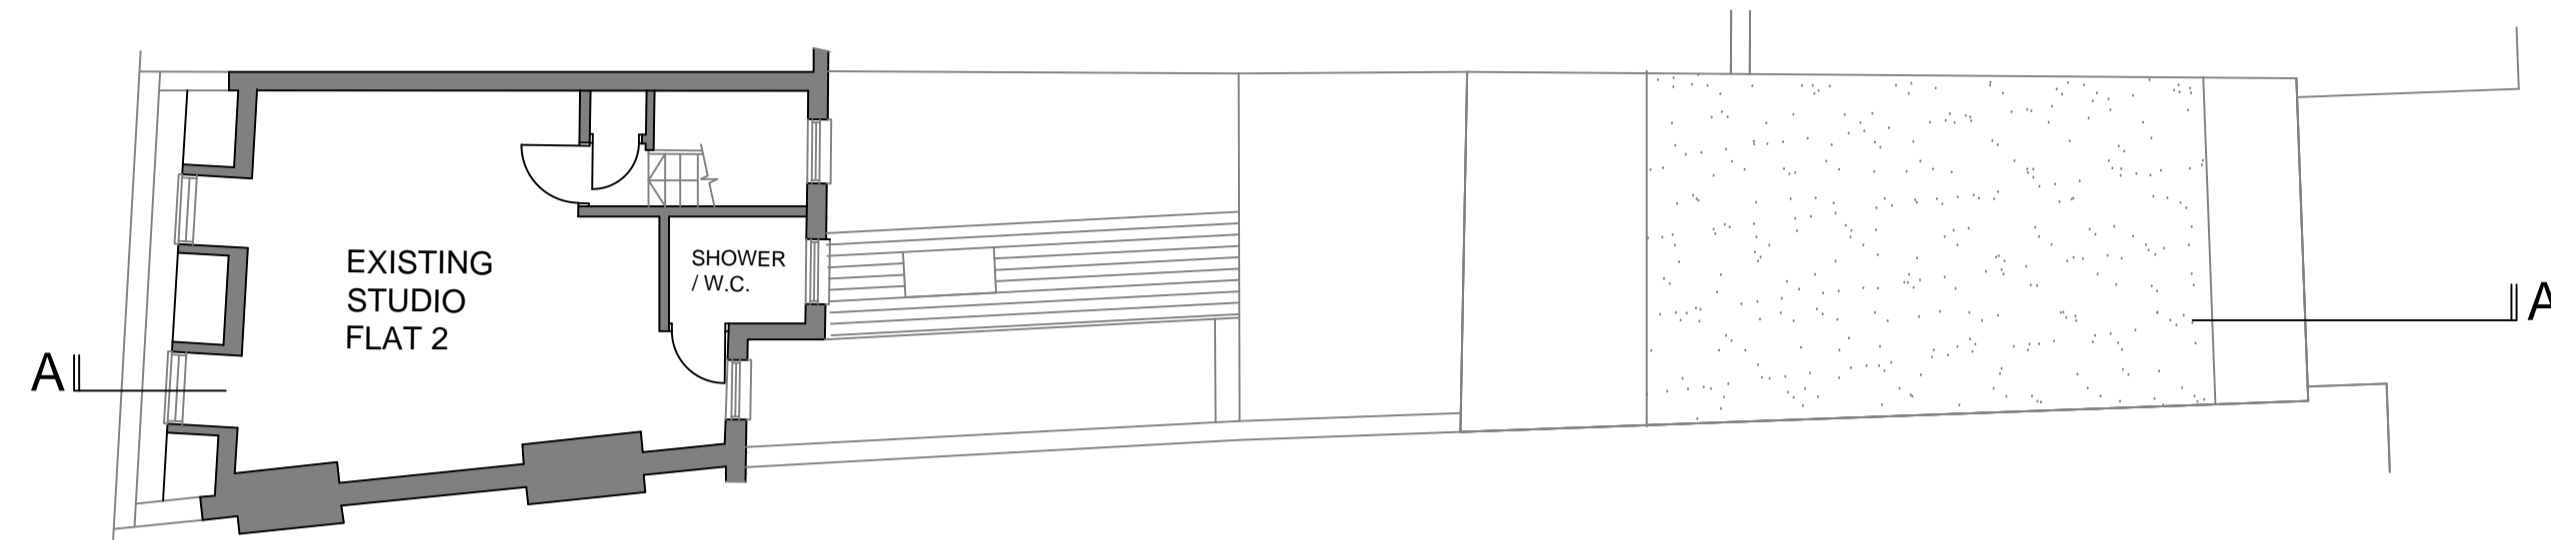


THIRD FLOOR PLAN

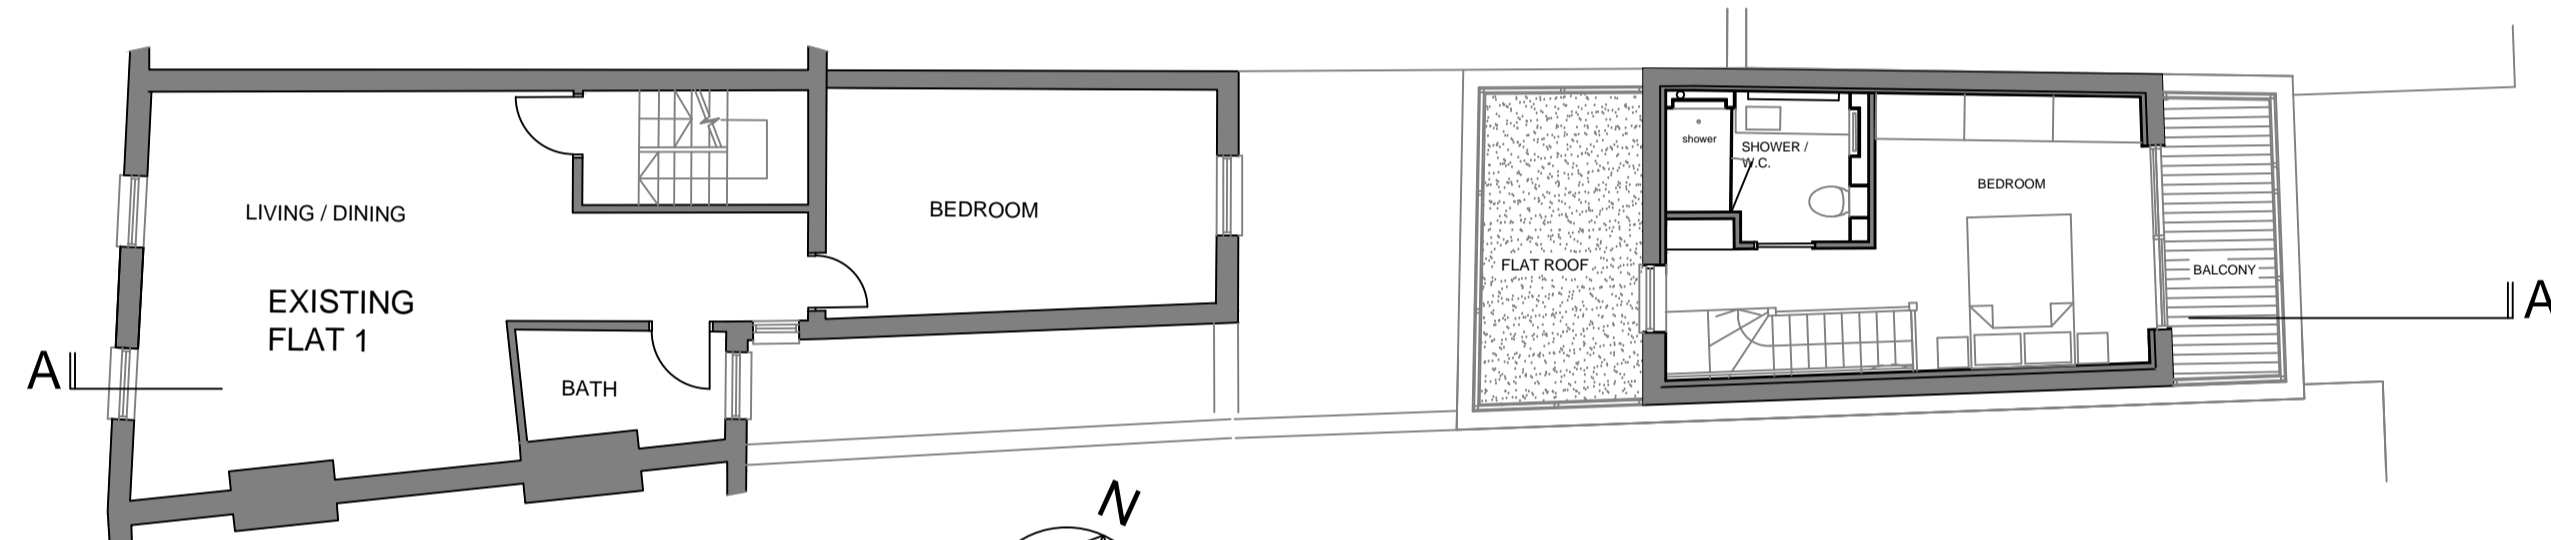


SECOND FLOOR PLAN

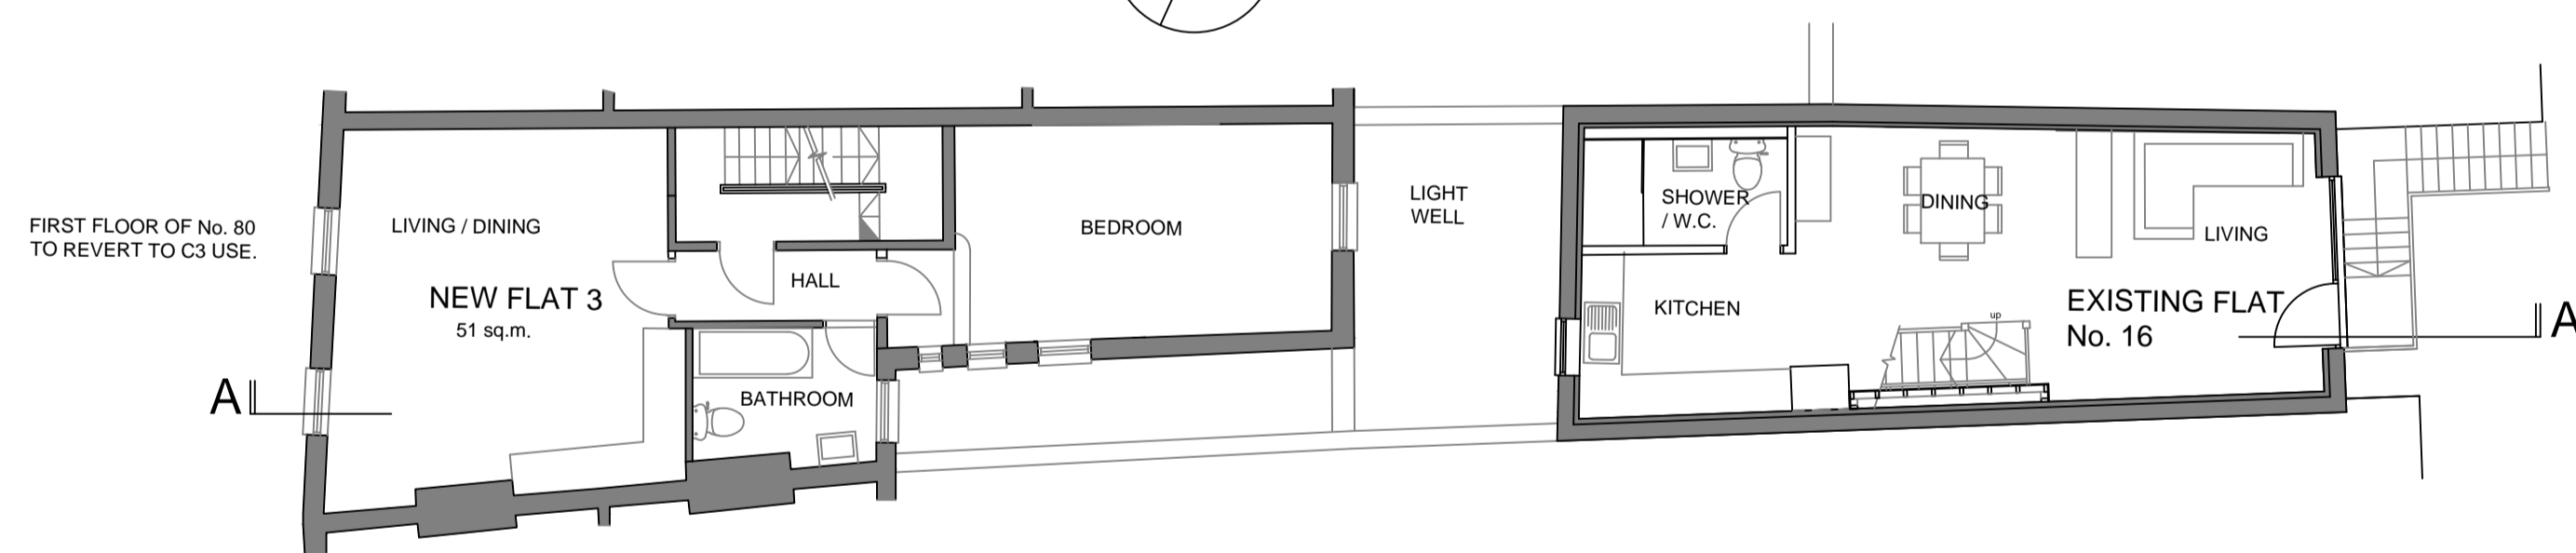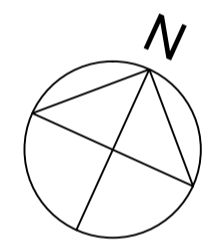


FIRST FLOOR PLAN

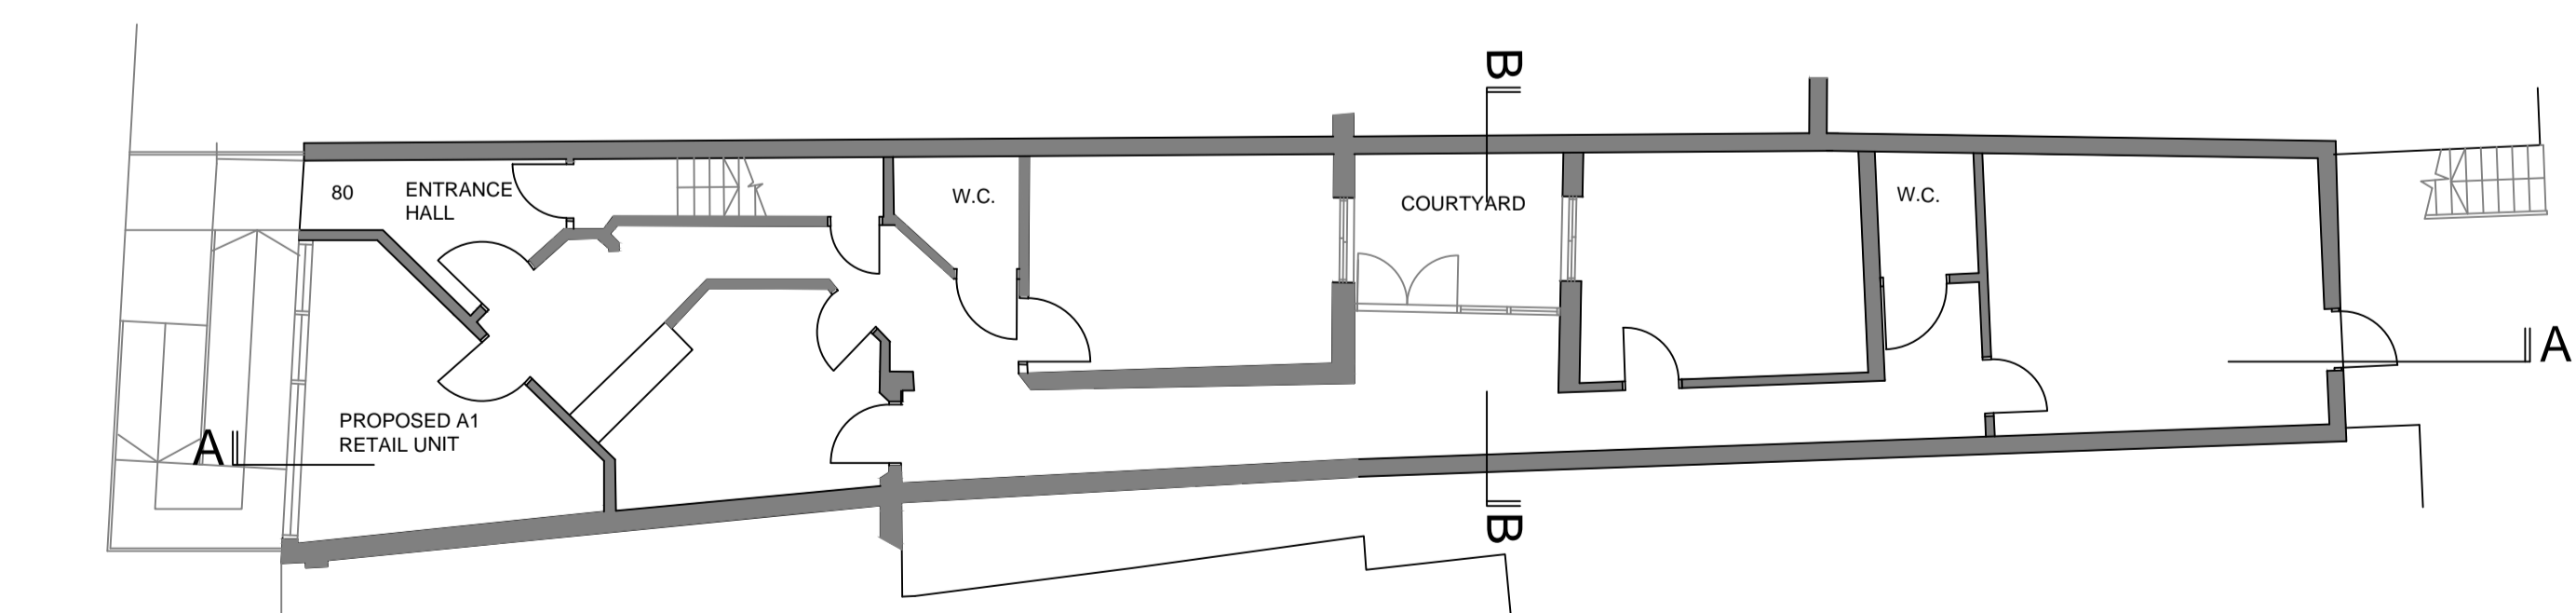

GROUND FLOOR PLAN - A1 retail unit

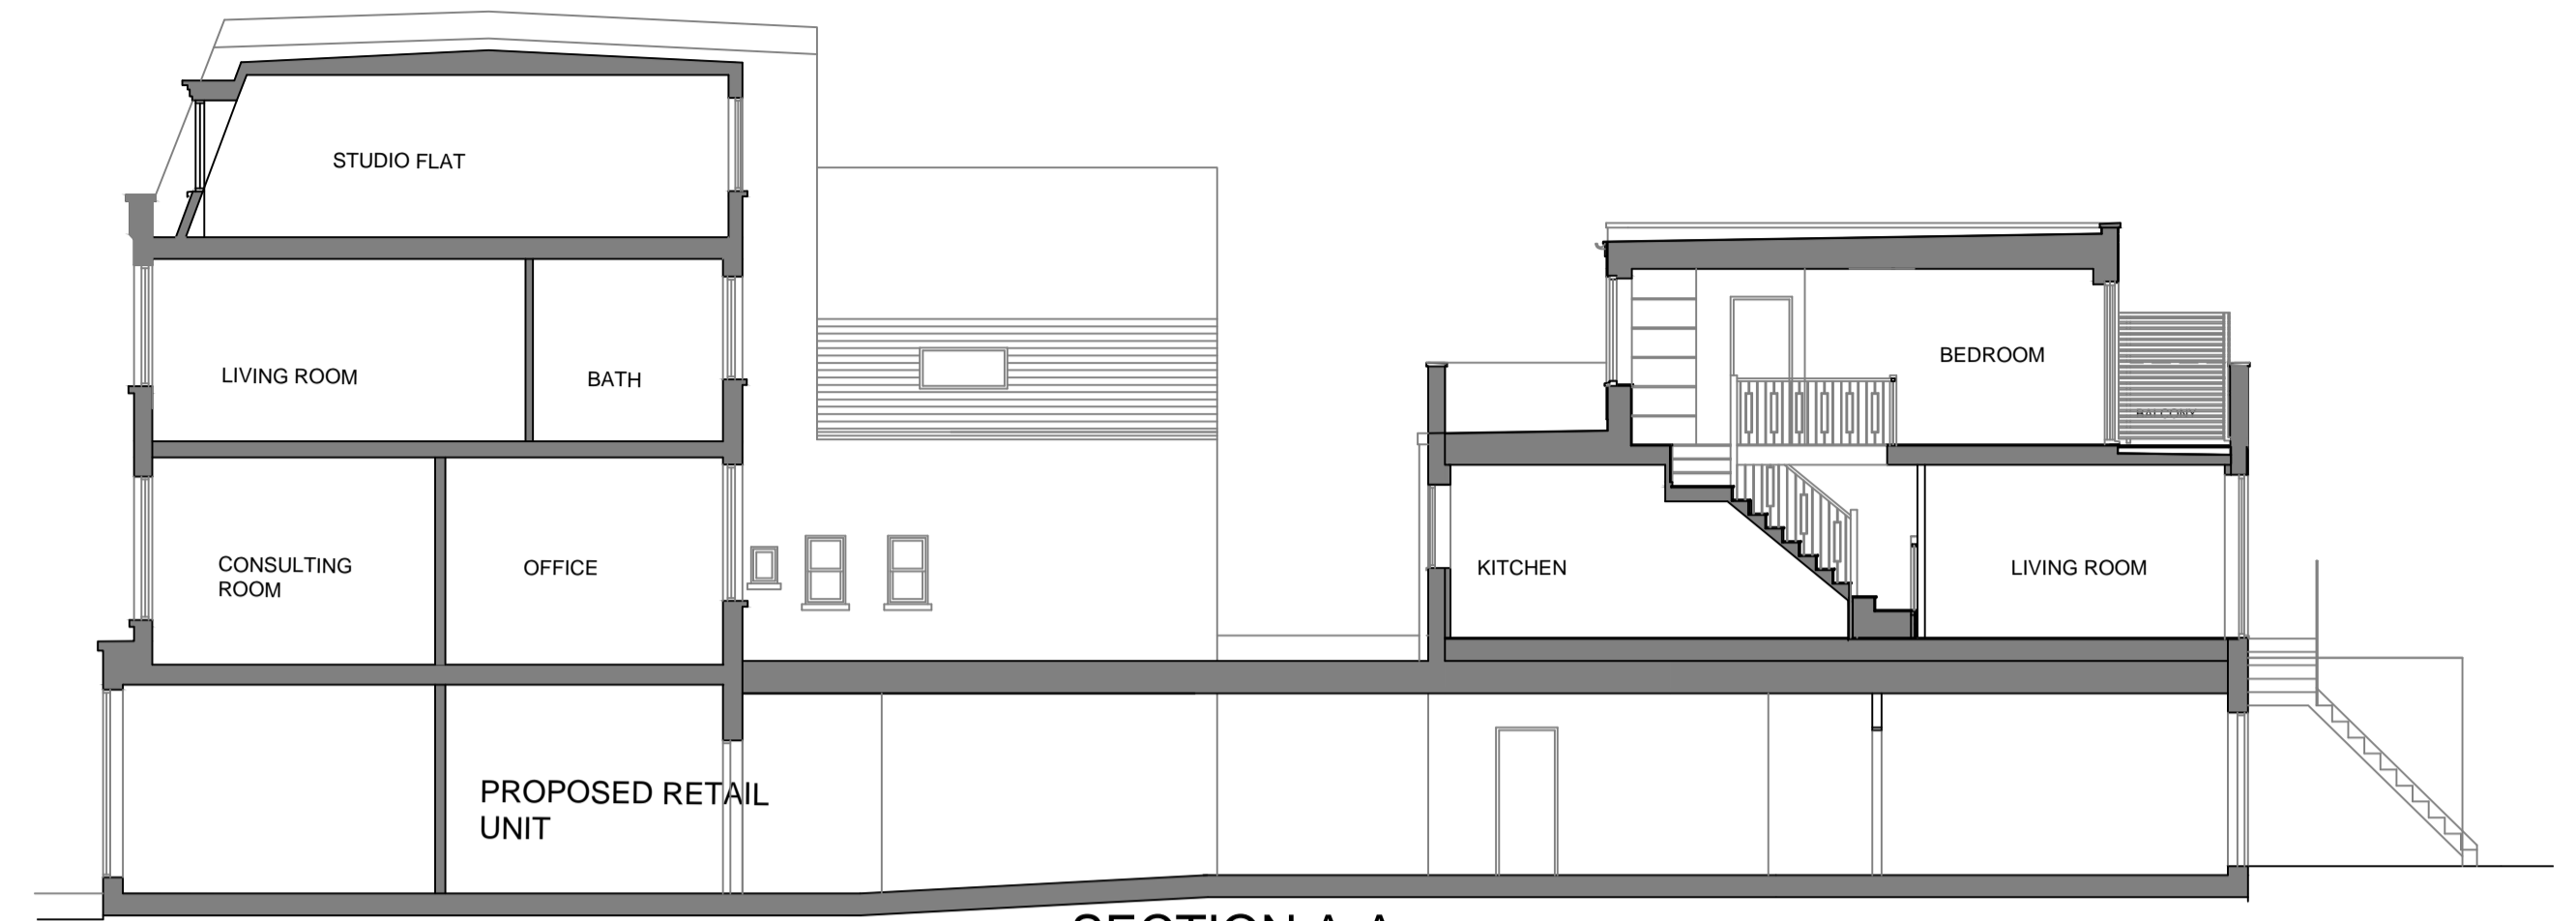


SECTION A-A

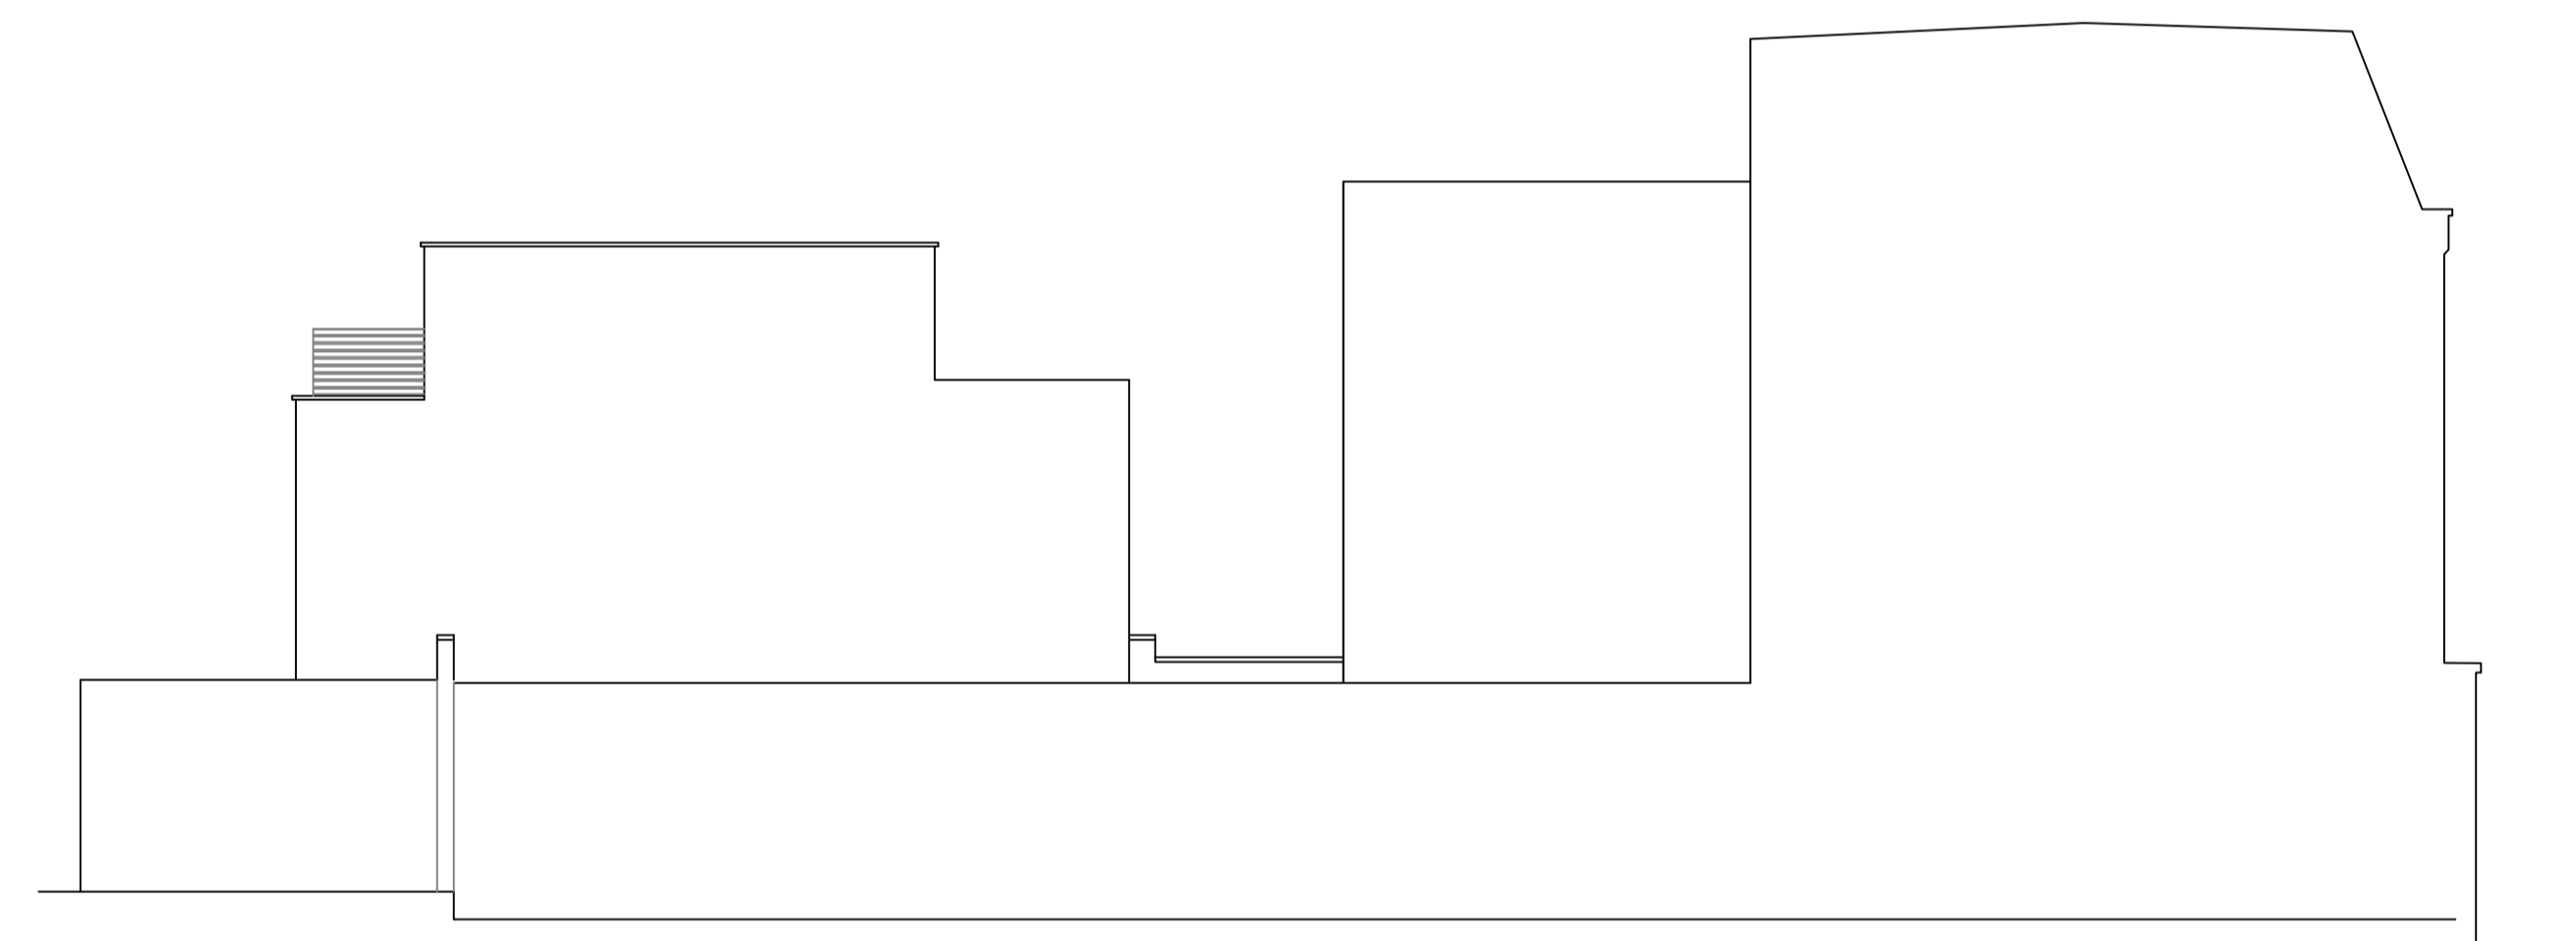

NORTH ELEVATION



FRONT WEST ELEVATION

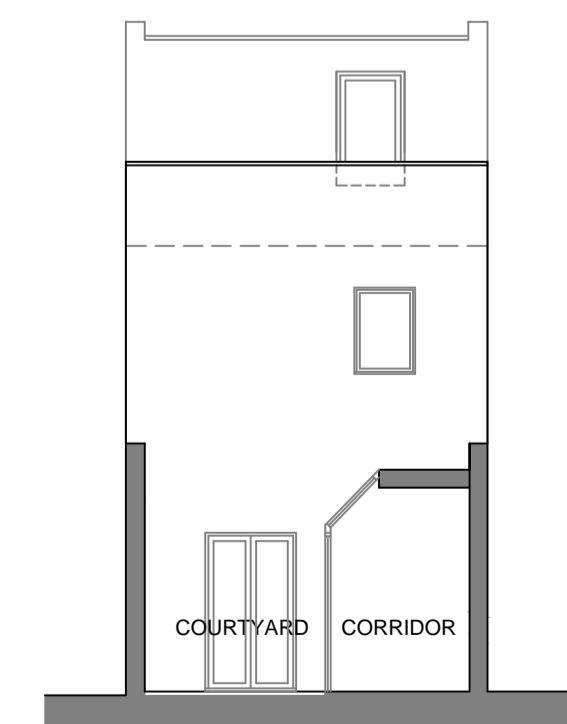

SECTION B-B



EAST ELEVATION TO ROSE JOAN MEWS

Amendments

A	Rear consulting rooms re-instated. Rear external staircase amended.	29.09.2020
B	Ground floor noted as retail.	15.10.2020
C		
D		
E		

GERALD LONG RIBA
 9 DOGNELL GREEN
 WELWYN GARDEN CITY HERTS AL8 7BL
 Tel. 01707 326810

Contract
**80 FORTUNE GREEN ROAD NW6 1DS
 and 16 ROSE JOAN MEWS NW6 1DQ**

Drawing
**PLANS, ELEVATIONS AND SECTION
 AS PROPOSED**

Scale 1:100 @ A1 Date JUNE 2020

Drawn GL Checked

Drawing No.

FGR | P | 12B