


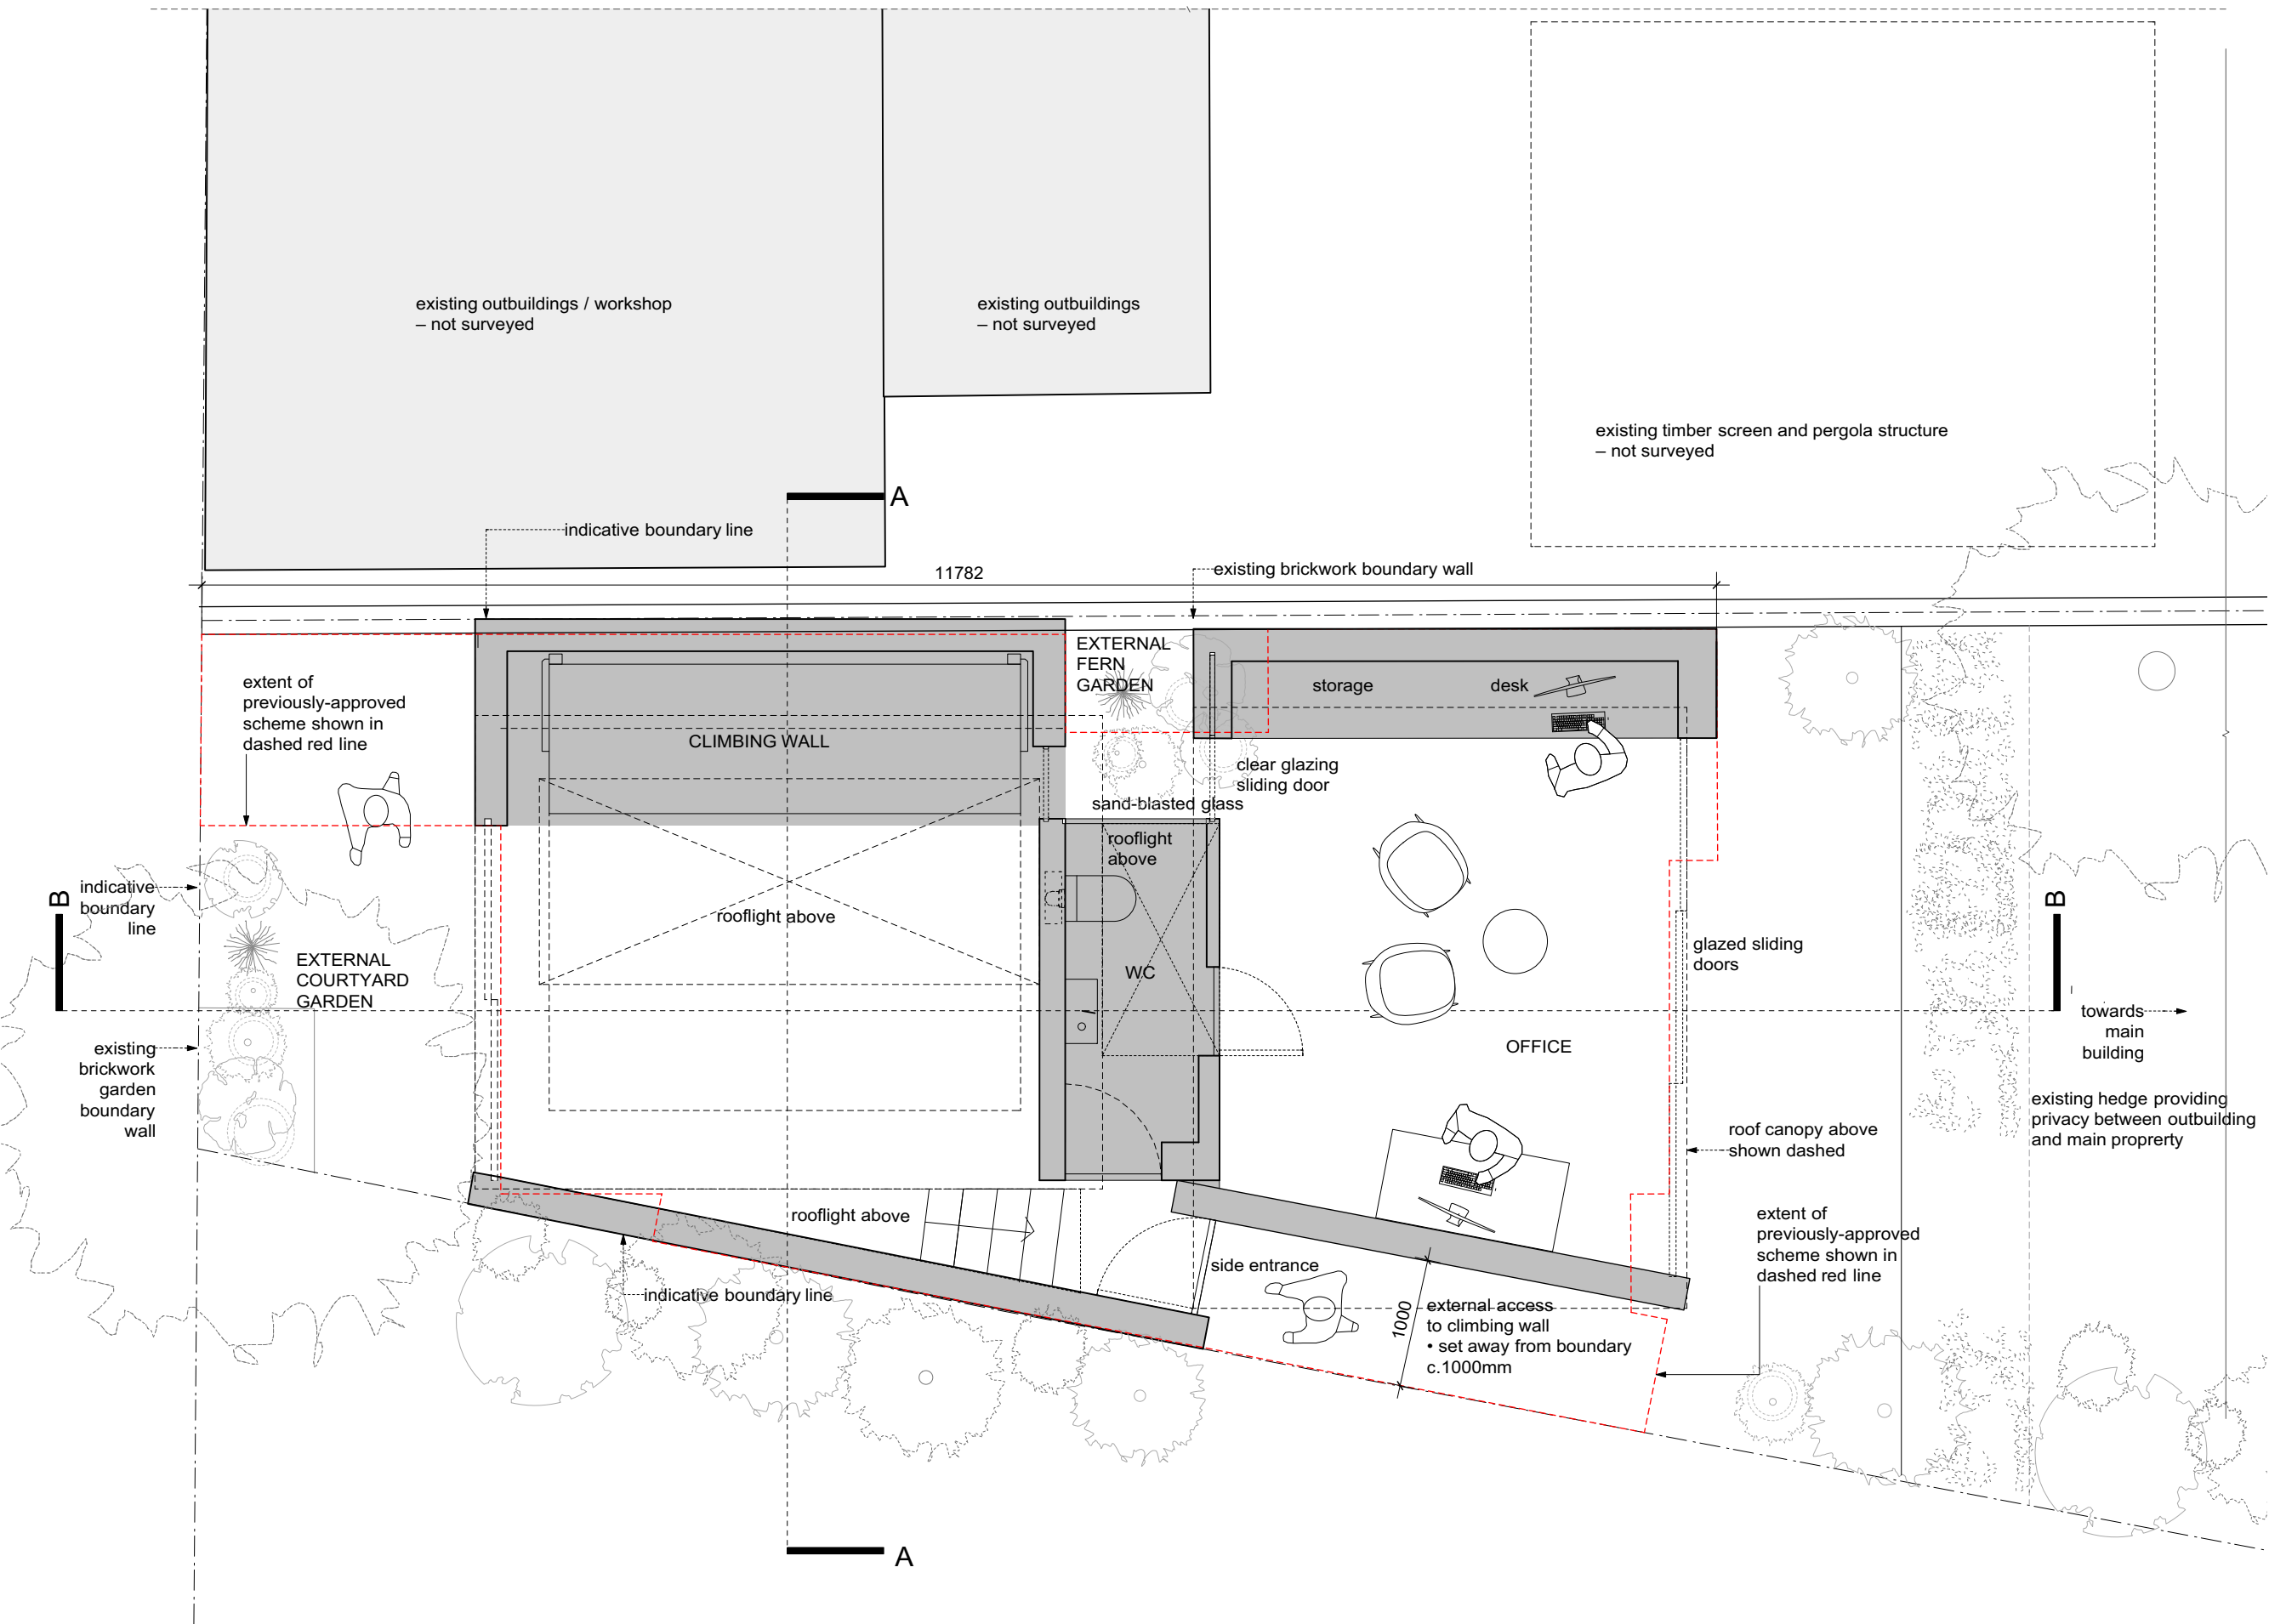

Rev	Date	
R	stage 2: concept designs -issued for information -client -council	19.10.20
Q	stage D: technical design -issued for information -client	15.09.20
P	stage D: technical design -issued for information -client	10.09.20
O	stage D: technical design -issued for information -client	04.09.2020
N	stage D: technical design -issued for information -client	19.08.20
M	stage D: technical design -issued for information -client -council	24.07.20
L	stage D: technical design -issued for information -client -surveyor	21.07.20
K	stage D: technical design -issued for information -client	12.02.20
J	stage D: technical design -issued for information -client -contractor	29.01.20
I	stage D: detailed proposals -issued for information -client	19.12.19
H	stage C: outline proposals -issued for information -client -council	13.08.19
G	stage C: outline proposals -issued for information -client -council	19.06.19
F	stage C: outline proposals -issued for information -client -council	26.02.19
E	stage C: outline proposals -issued for information -client	12.02.19
D	stage C: outline proposals -issued for information -client	29.11.18
C	stage C: outline proposals -issued for information -client	15.08.18
B	stage C: outline proposals -issued for information -client	13.07.18
A	stage C: outline proposals -issued for information -client	10.07.18
-	stage C: outline proposals -issued for information -client	06.07.18



**DRAWING STATUS For Information**  
Issued only for purpose indicated

This drawing is to be read in conjunction with all consultants information.  
All dimensions to be checked on site.  
Do not scale, except for planning purposes.  
This drawing is protected by copyright.

**JOB NUMBER** 212

**JOB TITLE**  
**Klein 2**  
7 Rosecroft Avenue, NW3 7QA

**DRAWING TITLE**  
**ground floor proposed**

**SCALE:** 1:50@A3

**DATE:** July 2018

<b>DRAWING NO.</b>	<b>REV</b>
A/02/101	R



O	stage 2: concept designs -issued for information -client -council	19.10.20
N	stage D: technical design -issued for information -client	15.09.20
M	stage D: technical design -issued for information -client	10.09.20
L	stage D: technical design -issued for information -client	04.09.20
K	stage D: technical design -issued for information -client	19.08.20
J	stage D: technical design -issued for information -client	12.02.20
I	stage D: technical design -issued for information -client -contractor	29.01.20
H	stage D: detailed proposals -issued for information -client	19.12.19
G	stage C: outline proposals -issued for information -client -council	19.06.19
F	stage C: outline proposals -issued for information -client -council	19.06.19
E	stage C: outline proposals -issued for information -client -council	26.02.19
D	stage C: outline proposals -issued for information -client	12.02.19
C	stage C: outline proposals -issued for information -client	15.08.18
B	stage C: outline proposals -issued for information -client	13.07.18
A	stage C: outline proposals -issued for information -client	10.07.18
-	stage C: outline proposals -issued for information -client	06.07.18

Rev Date

**DRAWING STATUS For Information**

Issued only for purpose indicated

This drawing to be read in conjunction with all consultants information.

All dimensions to be checked on site. Do not scale, except for planning purposes.

This drawing is protected by copyright.

JOB NUMBER 212


JOB TITLE  
**Klein 2**  
7 Rosecroft Avenue, NW3 7QA


DRAWING TITLE  
**roof plan**  
proposed

SCALE: 1:50@A3


DATE: July 2018

DRAWING NO.	REV
<b>A/02/102</b>	<b>O</b>

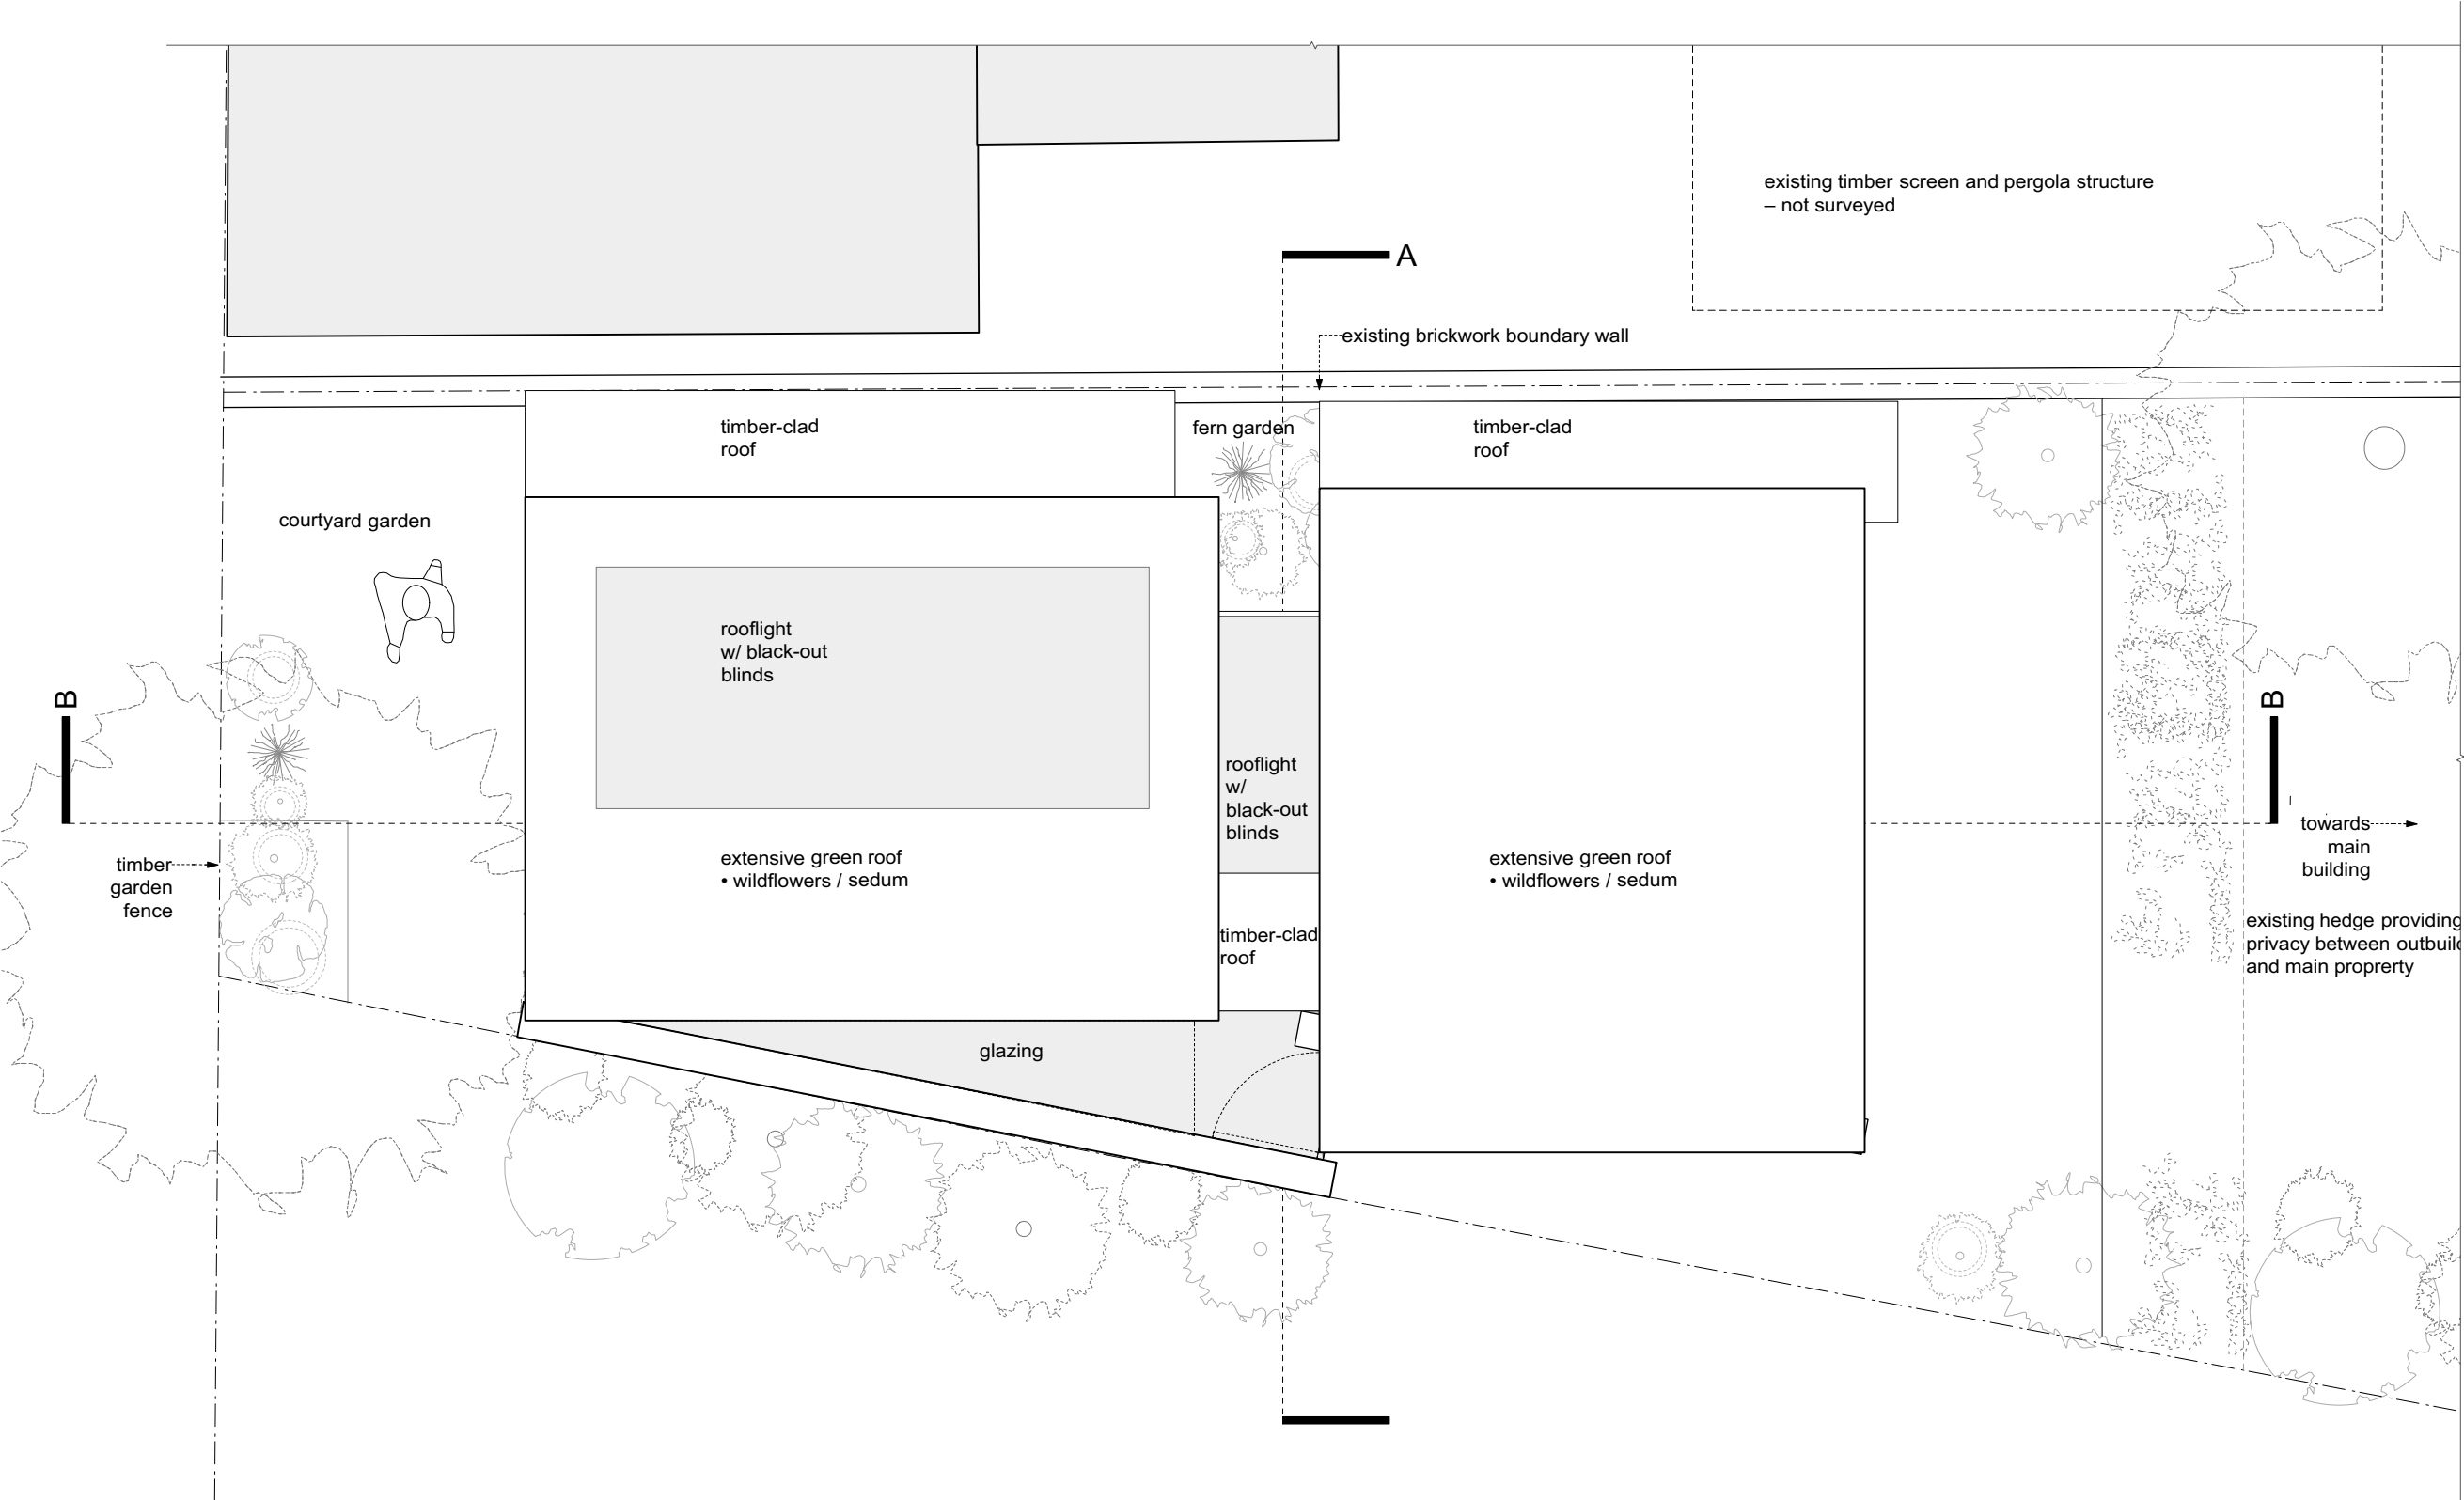


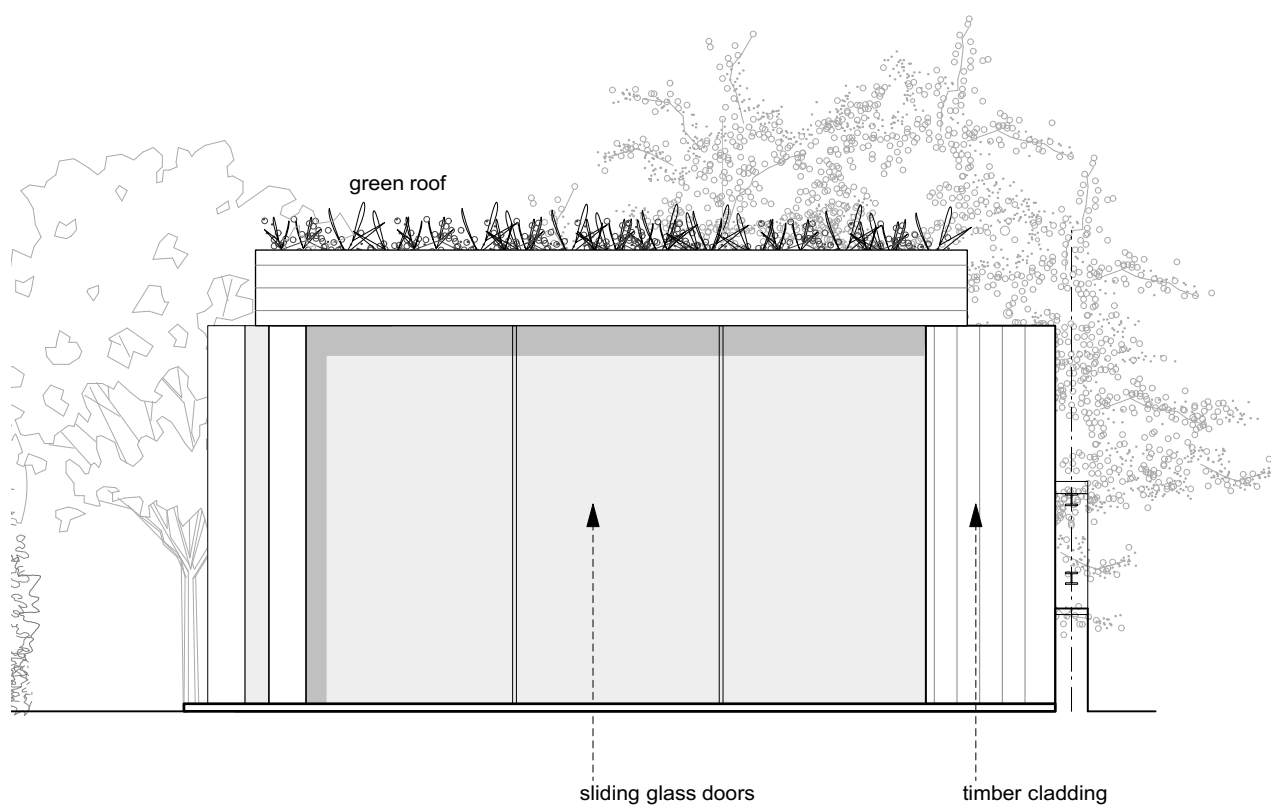

front / NE elevation

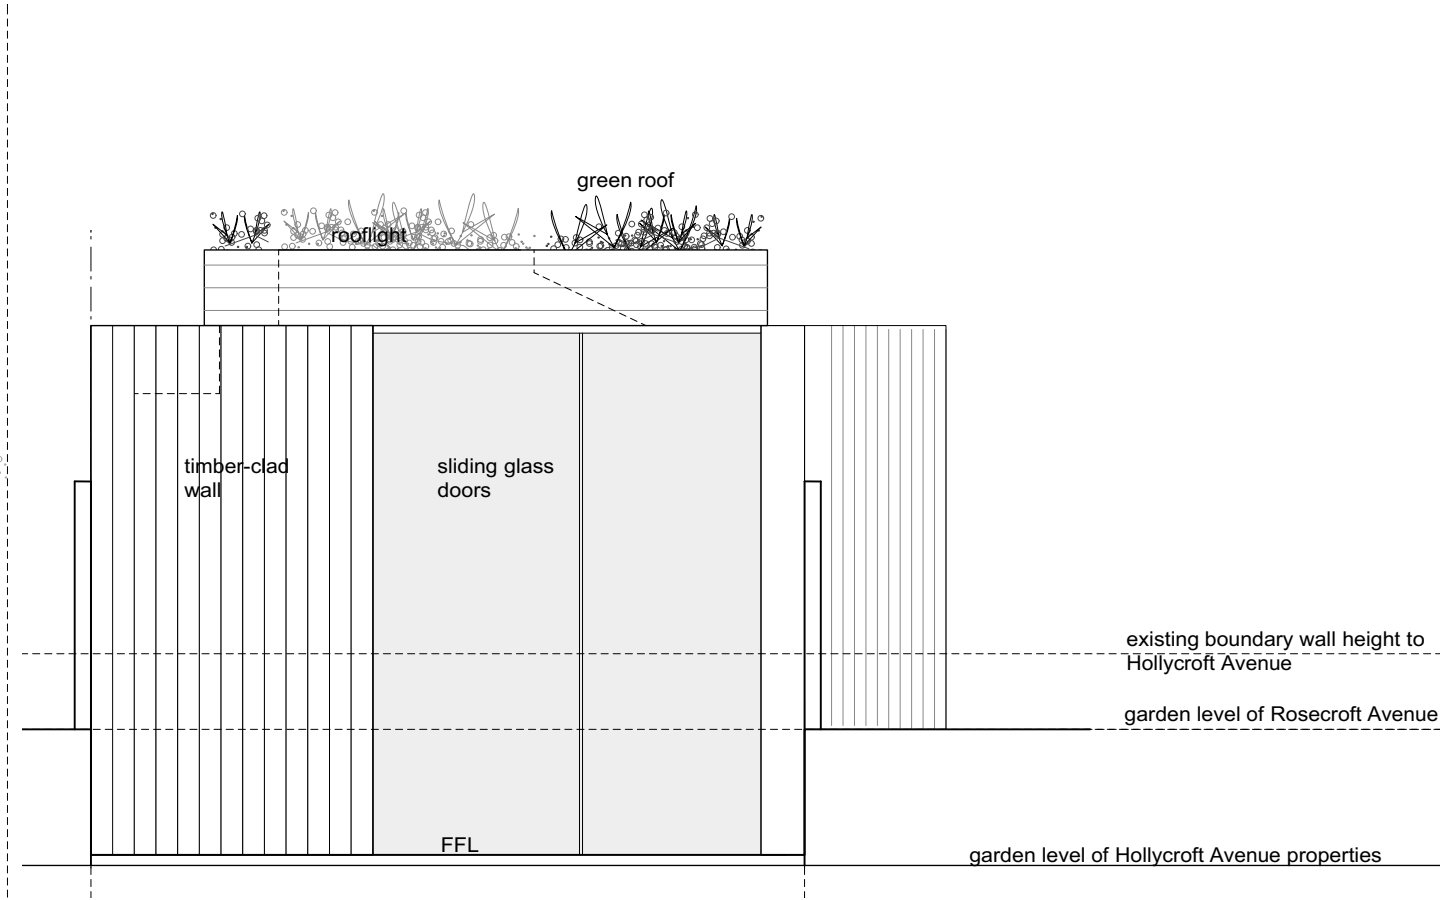

rear / SW elevation

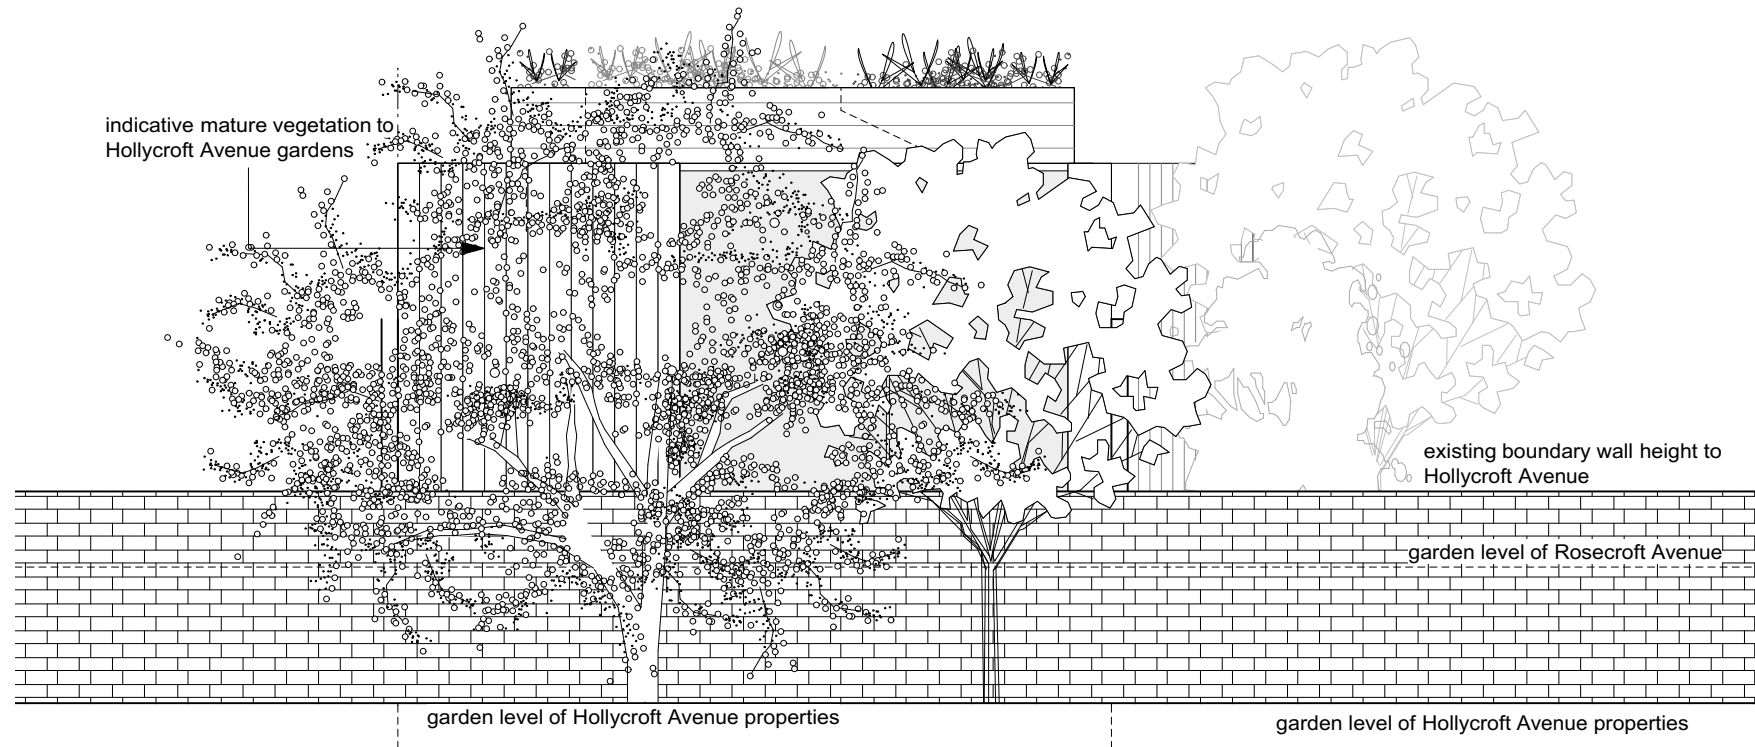

rear / SW elevation from Hollycroft Gardens



Rev	Date
N	stage 2: concept designs -issued for information -client -council 19.10.20
M	stage D: technical design -issued for information -client 15.09.20
L	stage D: technical design -issued for information -client 10.09.20
K	stage D: technical design -issued for information -client 04.09.20
J	stage D: technical design -issued for information -client 19.08.20
I	stage D: technical design -issued for information -client -council 01.08.20
H	stage D: technical design -issued for information -client 12.02.20
G	stage D: technical design -issued for information -client -contractor 29.01.20
F	stage C: outline proposals -issued for information -client -council 19.06.19
E	stage C: outline proposals -issued for information -client -council 19.06.19
D	stage C: outline proposals -issued for information -client -council 26.02.19
C	stage C: outline proposals -issued for information -client 12.02.19
B	stage C: outline proposals -issued for information -client 13.07.18
A	stage C: outline proposals -issued for information -client 10.07.18
-	stage C: outline proposals -issued for information -client 06.07.18

**DRAWING STATUS** For Information  
Issued only for purpose indicated

This drawing is to be read in conjunction with all consultants information.  
All dimensions to be checked on site.  
Do not scale, except for planning purposes.  
This drawing is protected by copyright.

JOB NUMBER 212


JOB TITLE  
**Klein 2**  
7 Rosecroft Avenue, NW3 7QA

DRAWING TITLE  
**external elevations**  
proposed


SCALE: 1:50@A3

DATE: July 2018

DRAWING NO.	REV
A/02/103	N

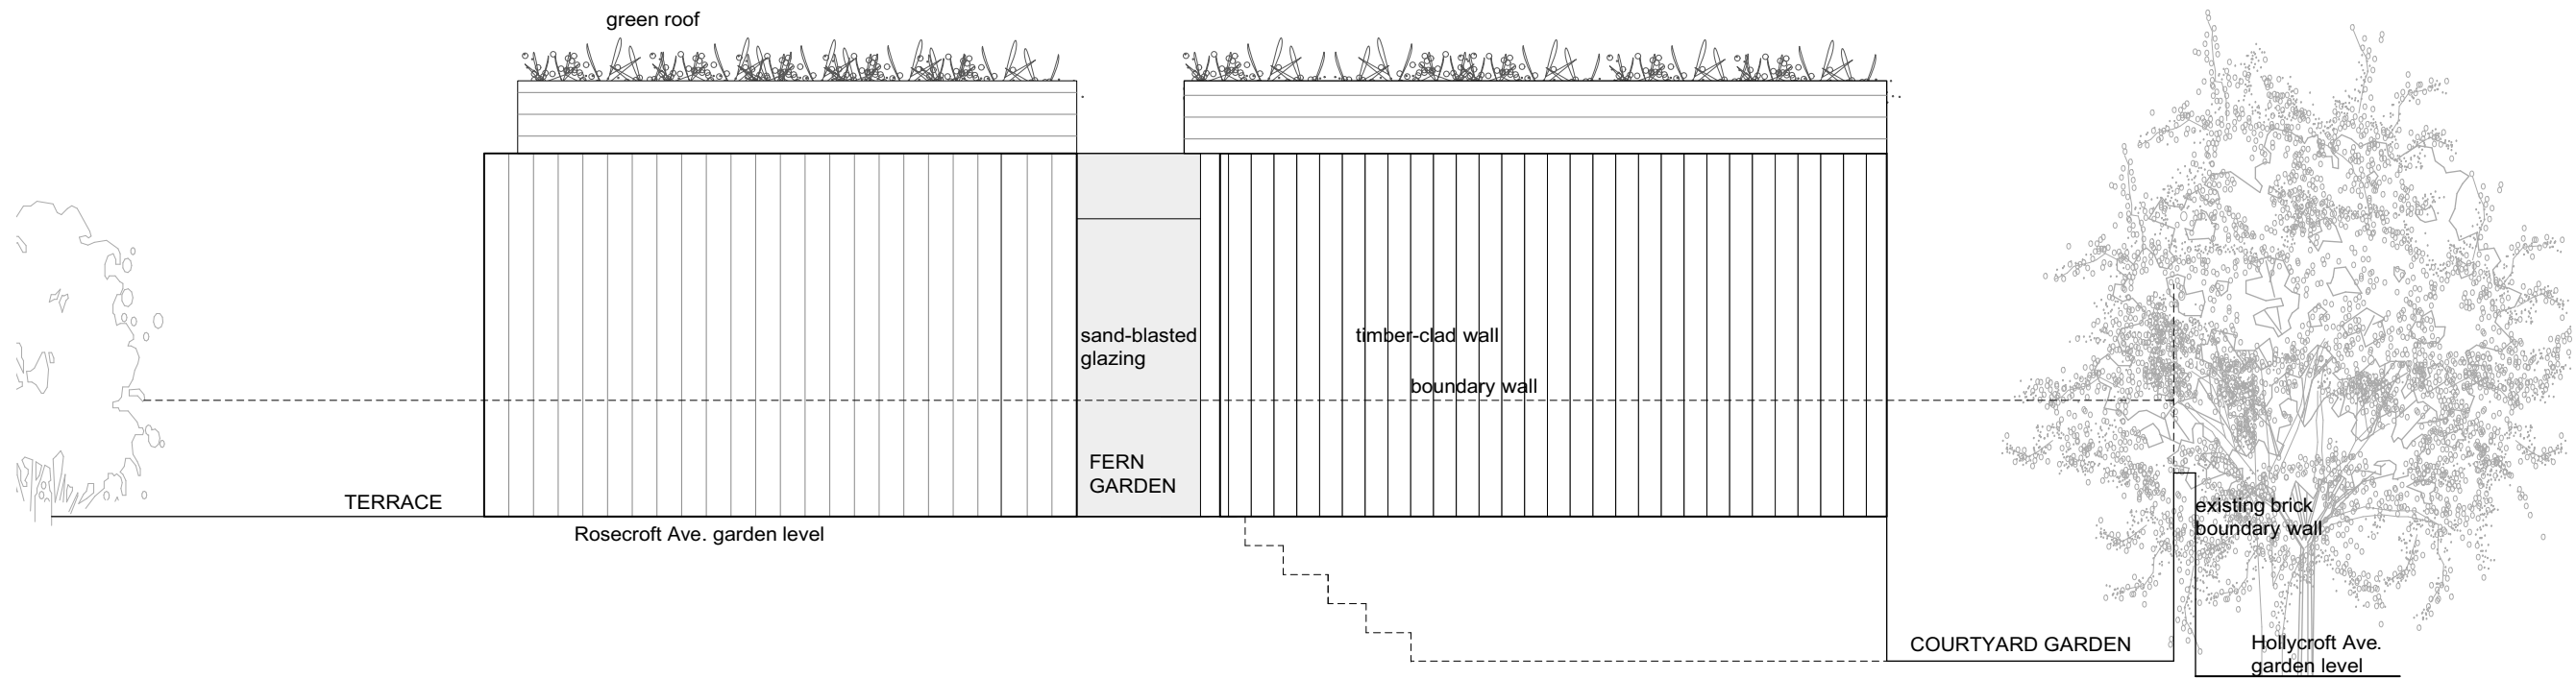

side / NW elevation

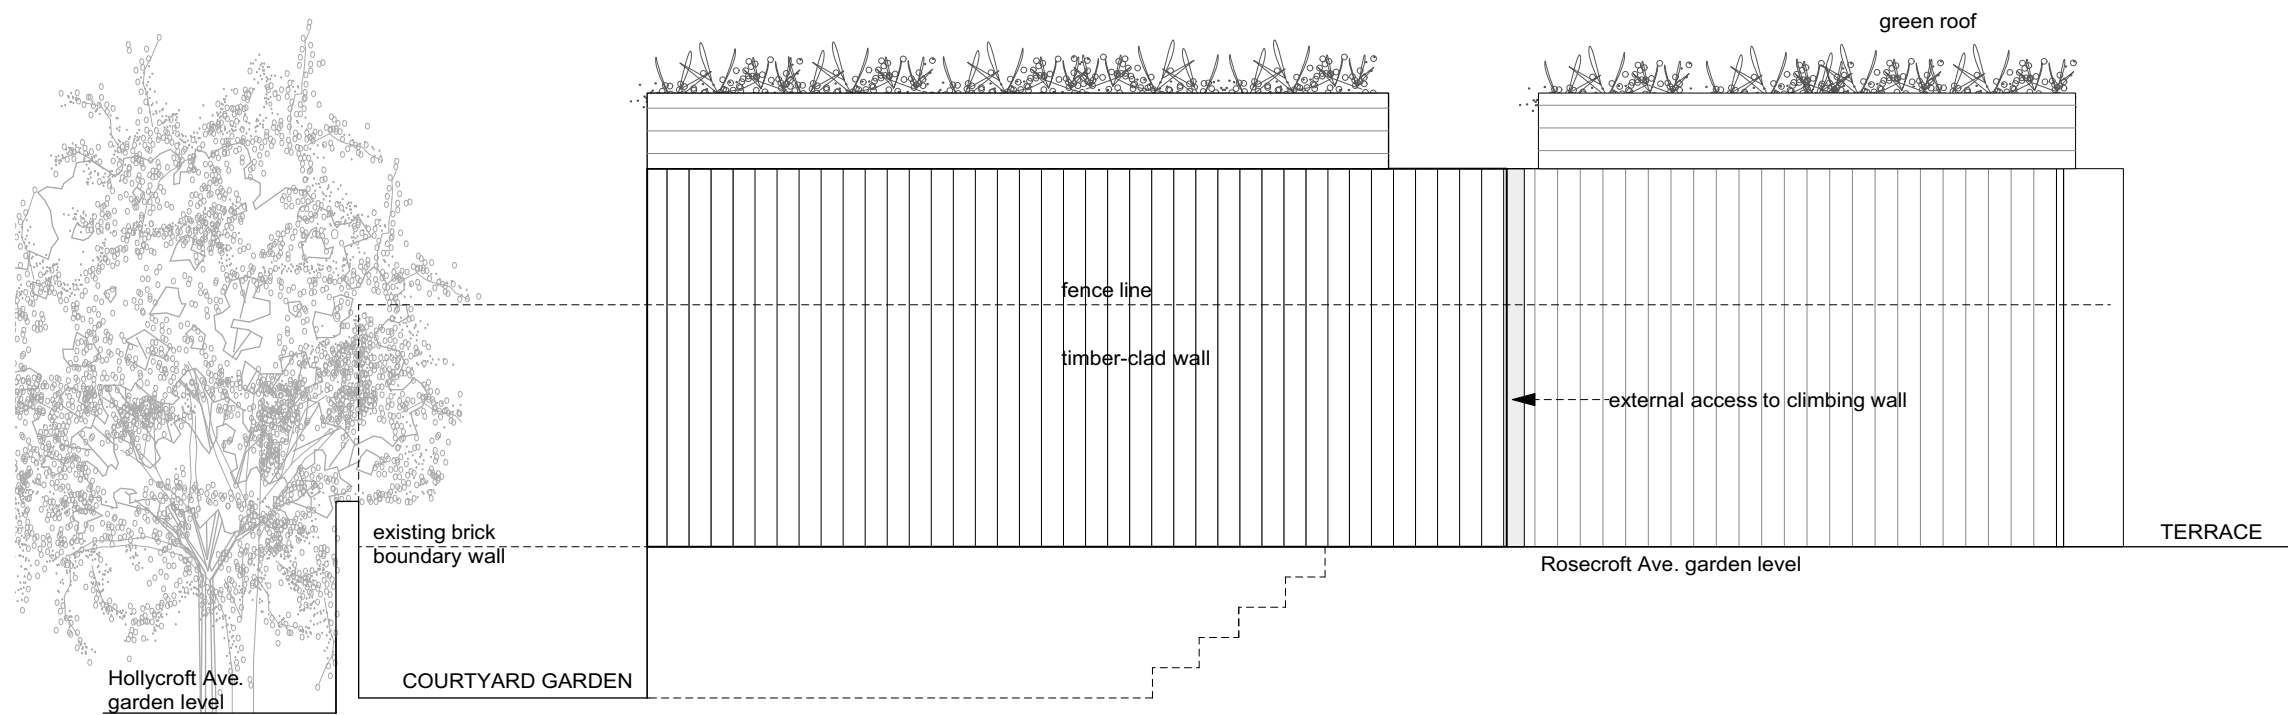

side / SSE elevation

Rev	Date
Q	stage 2: concept designs -issued for information -client -council
P	stage D: technical design -issued for information -client
O	stage D: technical design -issued for information -client
N	stage D: technical design -issued for information -client
M	stage D: technical design -issued for information -client
L	stage D: technical design -issued for information -client -council
K	stage D: technical design -issued for information -client -council
J	stage D: technical design -issued for information -client
I	stage D: technical design -issued for information -client -contractor
G	stage D: detailed proposals -issued for information -client
F	stage C: outline proposals -issued for information -client -council
E	stage C: outline proposals -issued for information -client -council
D	stage C: outline proposals -issued for information -client -council
C	stage C: outline proposals -issued for information -client
B	stage C: outline proposals -issued for information -client
A	stage C: outline proposals -issued for information -client
-	stage C: outline proposals -issued for information -client

**For Information**

Issued only for purpose indicated

This drawing is to be read in conjunction with all consultants information.

All dimensions to be checked on site.  
Do not scale, except for planning purposes.

This drawing is protected by copyright.

JOB NUMBER 212

JOB TITLE  
**Klein 2**  
7 Rosecroft Avenue, NW3 7QA


DRAWING TITLE  
**external elevations proposed**

SCALE: 1:50@A3

DATE: July 2018

DRAWING NO. REV

**A/02/104 Q**

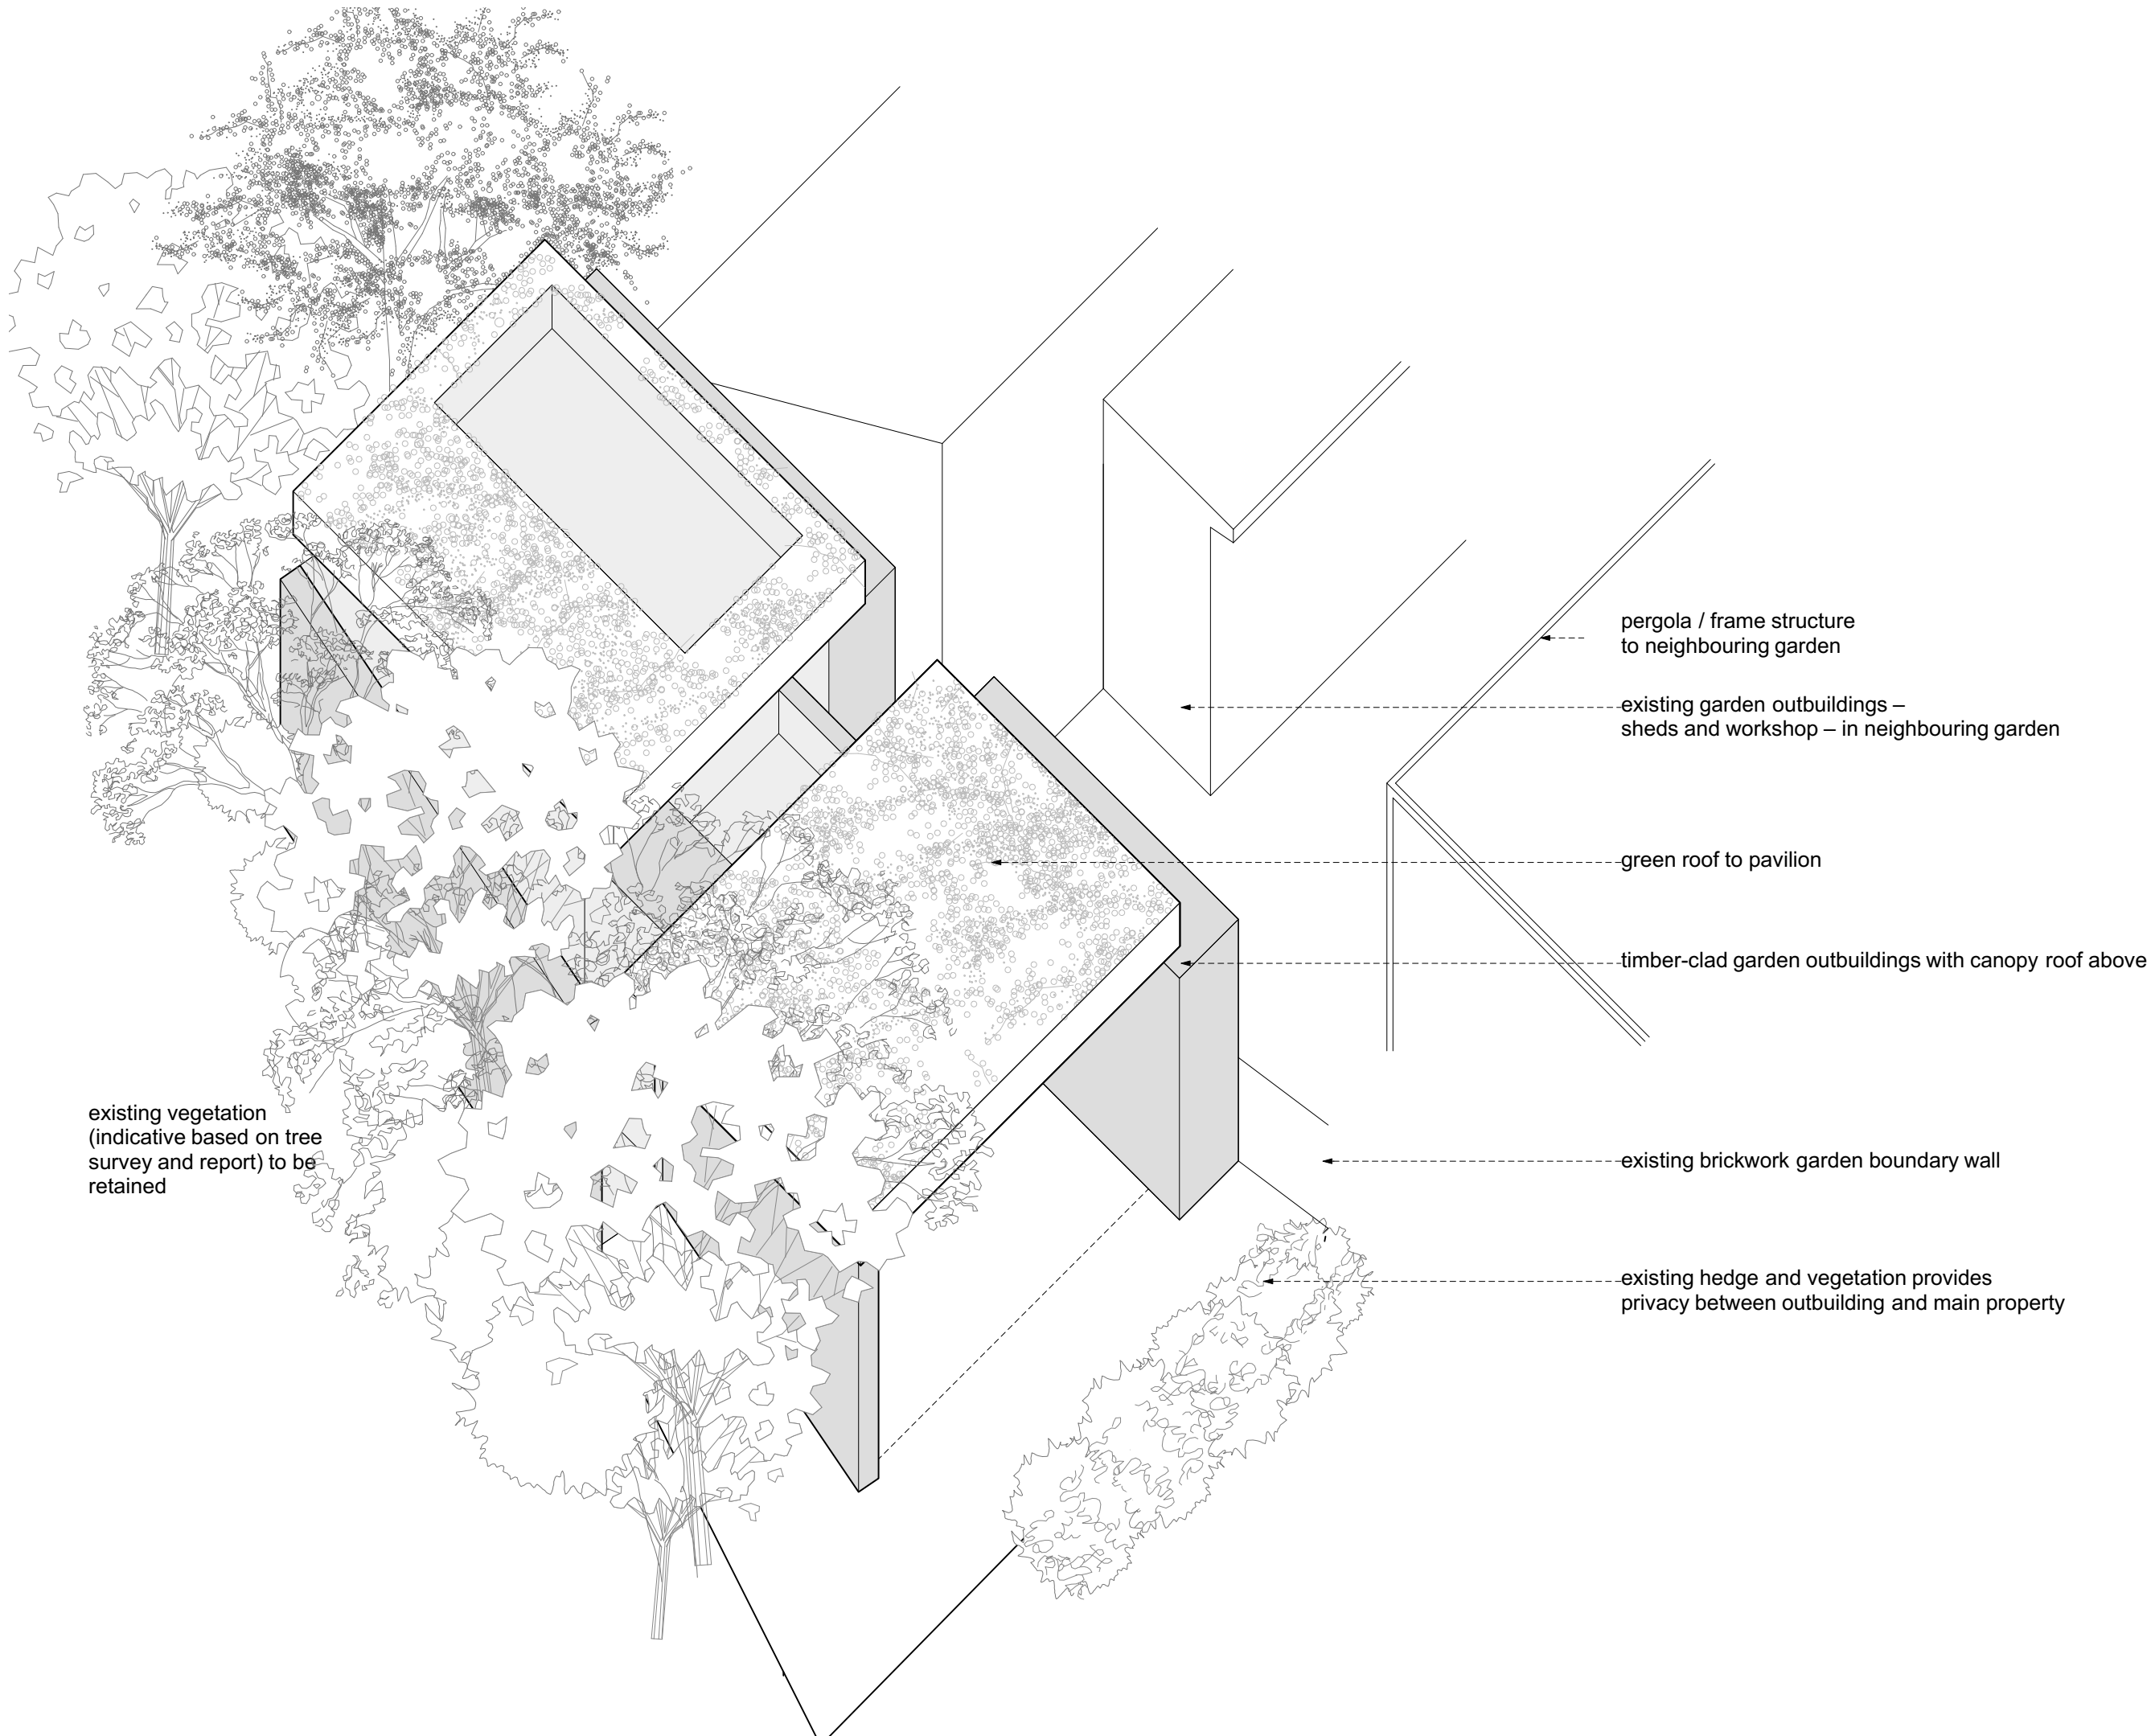

Rev		Date
E	stage 2: concept designs -issued for information -client -council	19.10.20
D	stage D: technical design -issued for information -client	19.08.20
C	stage D: technical design -issued for information -client	12.02.20
B	stage D: technical design -issued for information -client -contractor	29.01.20
A	stage C: outline proposals -issued for information -client	10.07.18
-	stage C: outline proposals -issued for information -client	06.07.18

**For Information**  
Issued only for purpose indicated

This drawing to be read in conjunction with all consultants information.  
All dimensions to be checked on site.  
Do not scale, except for planning purposes.  
This drawing is protected by copyright.


**JOB NUMBER** 212  
**JOB TITLE**  
**Klein 2**  
7 Rosecroft Avenue, NW3 7QA

**DRAWING TITLE**  
**axonometric projections**  
proposed


**SCALE:** NOT TO SCALE

**DATE:** July 2018

<b>DRAWING NO.</b> A/02/401	<b>REV</b> E
--------------------------------	-----------------

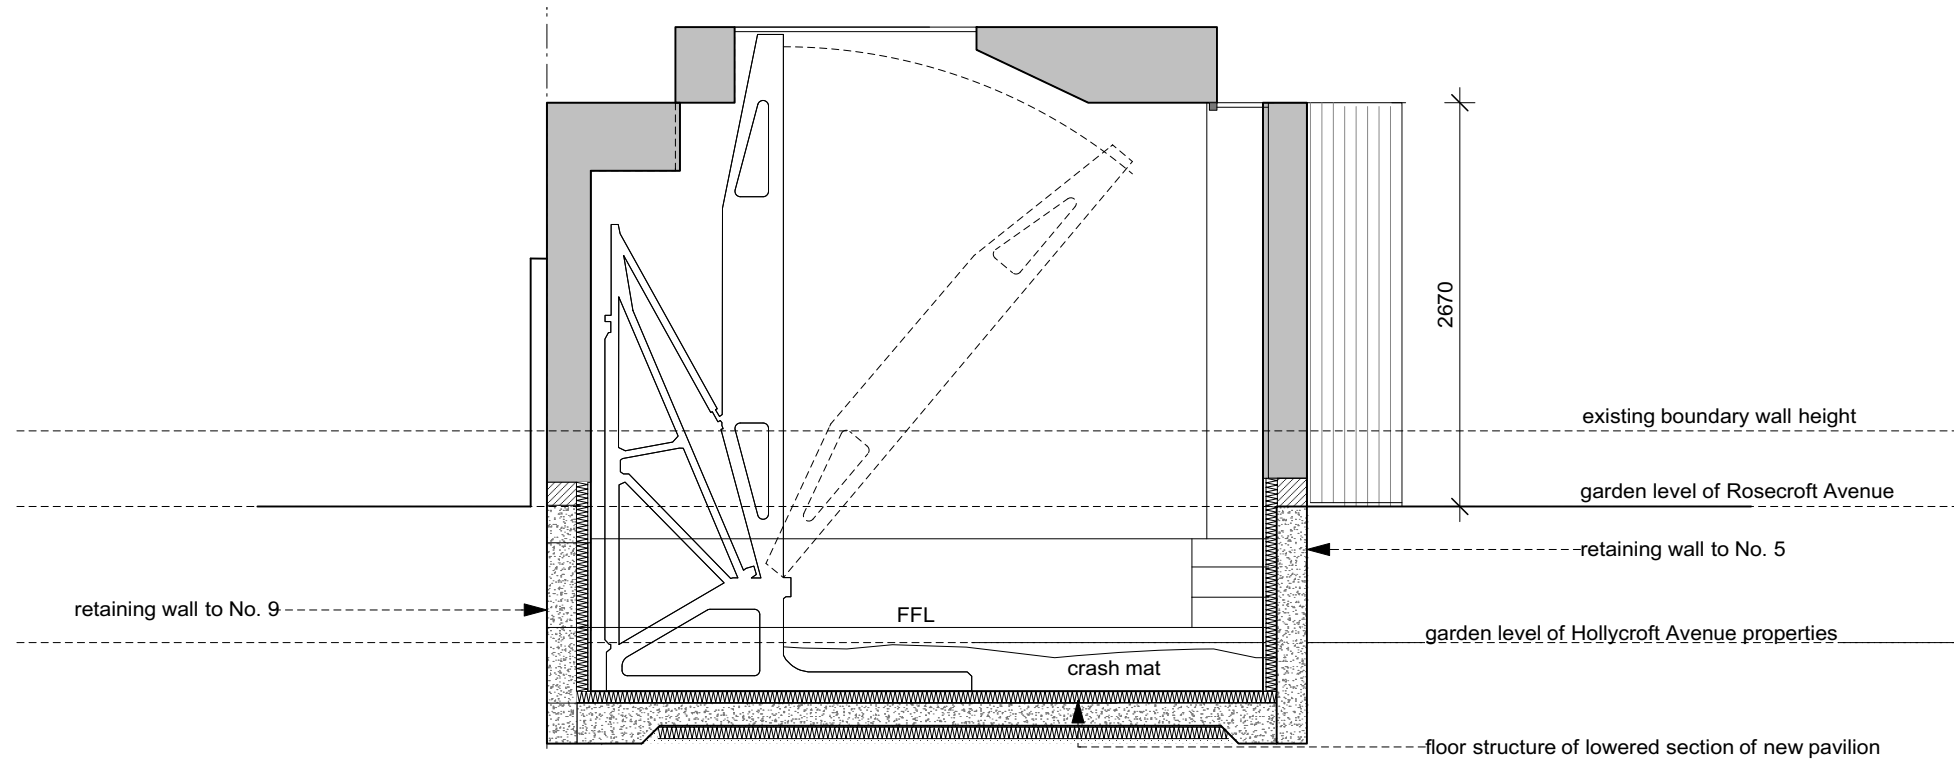

SECTION AA

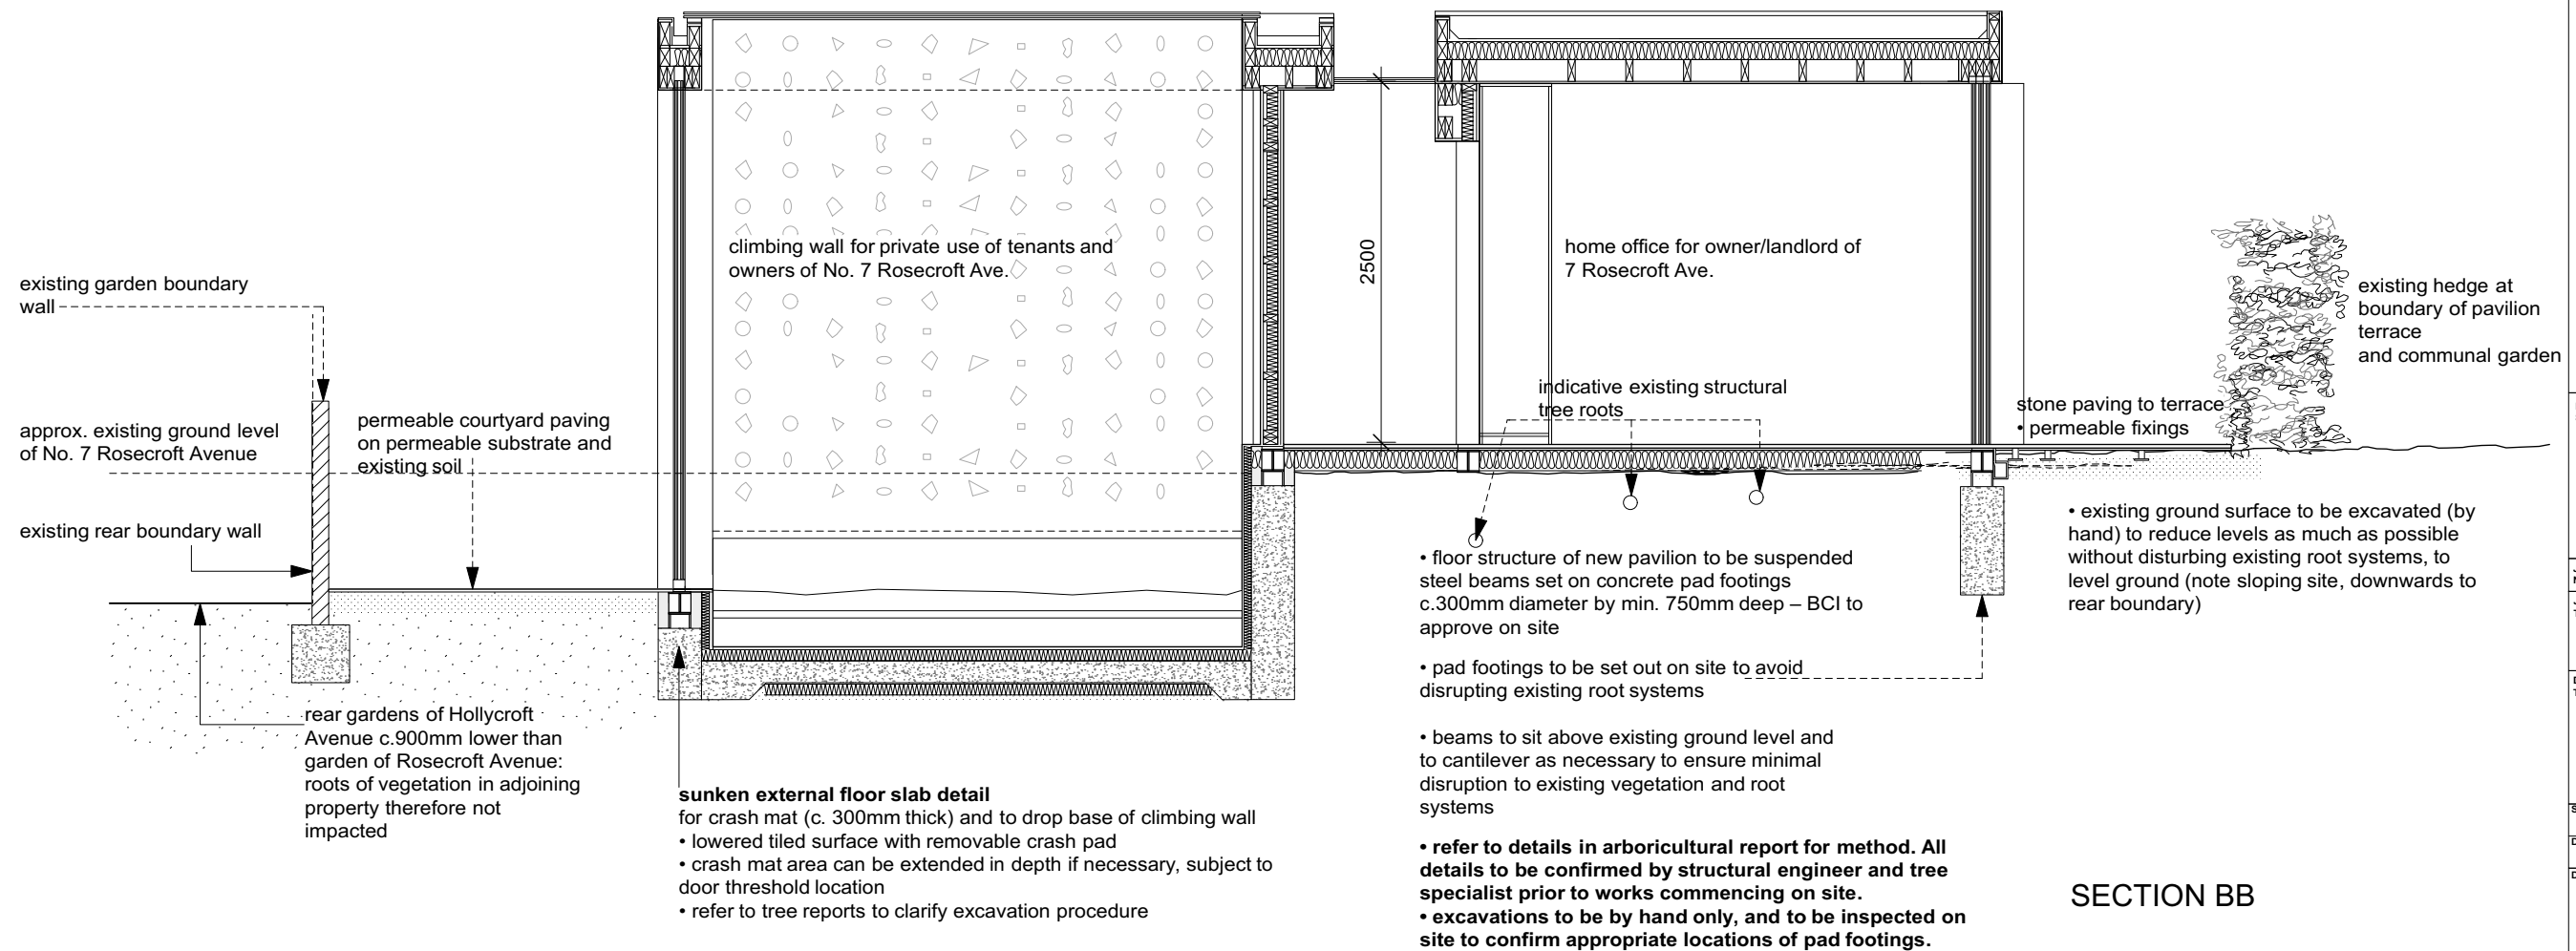

SECTION BB

Rev	Rev	Date
G	stage 2: concept designs -issued for information -client -council	19.10.20
F	stage D: technical design -issued for information -client	15.09.20
F	stage D: technical design -issued for information -client	10.09.20
E	stage D: technical design -issued for information -client	04.09.20
D	stage D: technical design -issued for information -client	19.08.20
C	stage D: technical design -issued for information -client	12.02.20
B	stage D: technical design -issued for information -client -contractor	29.01.20
A	stage D: detailed proposals -issued for information -client	19.12.19
-	stage C: outline proposals -issued for information -client -council	13.08.19

**For Information**  
Issued only for purpose indicated

This drawing is to be read in conjunction with all consultants information.  
All dimensions to be checked on site.  
Do not scale, except for planning purposes.  
This drawing is protected by copyright.

JOB NUMBER 212  
JOB TITLE  
**Klein 2**  
7 Rosecroft Avenue, NW3 7QA

DRAWING TITLE  
**sections AA and BB**  
proposed

SCALE: 1:50@A3

DATE: July 2018

DRAWING NO. **A/02/501** REV **G**