




39 Leverton Street

41 Leverton Street

43 Leverton Street

1 Existing Front Elevation
Scale: 1:100

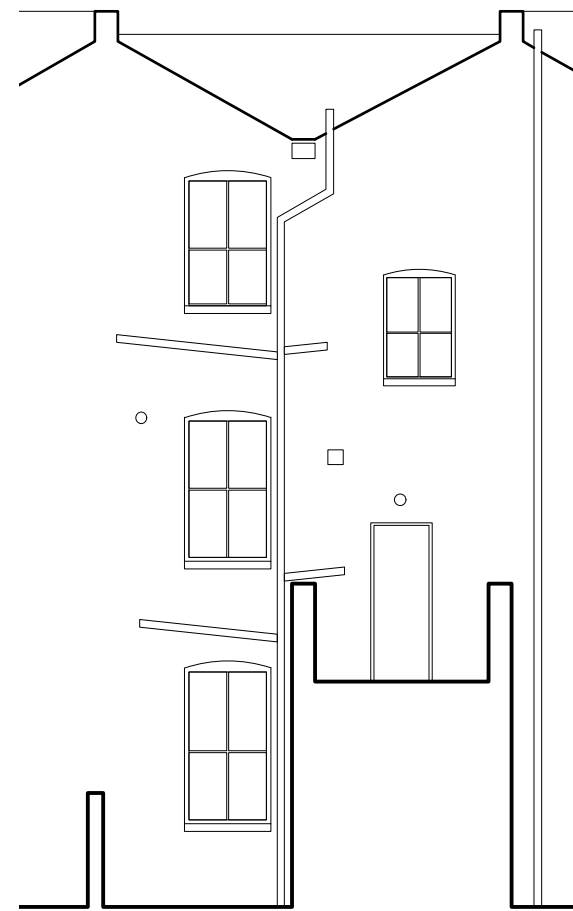


39 Leverton Street

41 Leverton Street

43 Leverton Street

2 Existing Rear Elevation
Scale: 1:100

revisions
P1 25/09/20 NM

 

Mulroy

020 7267 5123
www.mulroyarchitects.com

project 41b Leverton Street, London NW5 2PE
for William Brilliant and Philippe Sauvage
title Front and Rear Elevation - Existing

status RIBA Stage 3

scale 1:100	size A3	drawing number 20049-3-030	revision P1
----------------	------------	-------------------------------	----------------