


New mansard roof extension  
clad in natural slate with  
timber sash windows to match  
existing

39 Leverton Street      41 Leverton Street      43 Leverton Street

1 Proposed Front Elevation  
Scale: 1:100

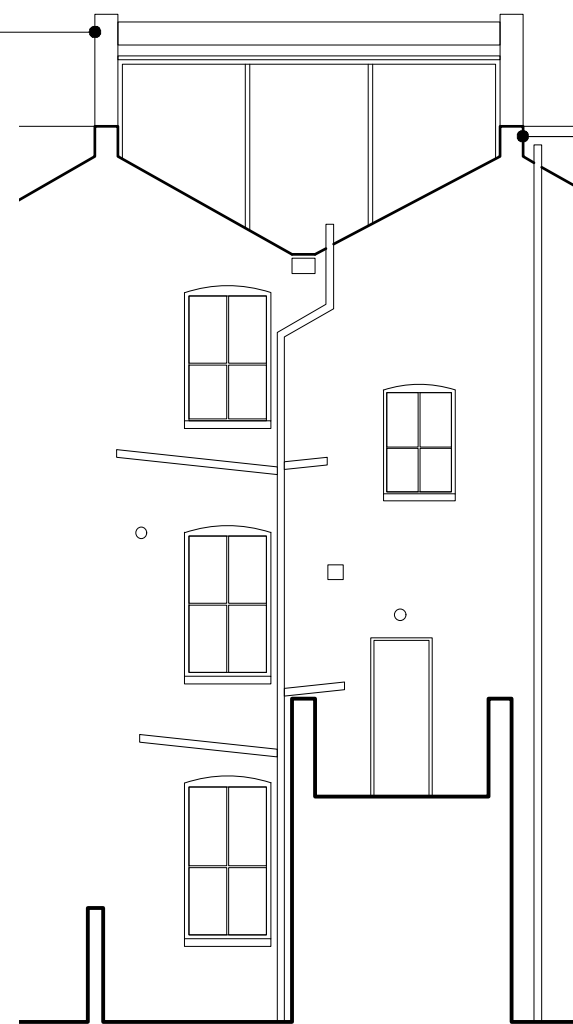


Brickwork butterfly roof profile  
retained with extension set back  
from eaves.

39 Leverton Street      41 Leverton Street      43 Leverton Street

2 Proposed Rear Elevation  
Scale: 1:100

revisions  
P1 25/09/20 NM

 

**Mulroy**

020 7267 5123  
www.mulroyarchitects.com

project 41b Leverton Street, London NW5 2PE  
for William Brilliant and Philippe Sauvage  
title Front and Rear Elevations - Proposed

status RIBA Stage 3

scale 1:100	size A3	drawing number 20049-3-130	revision P1
----------------	------------	-------------------------------	----------------