


Location Plan 1:1250

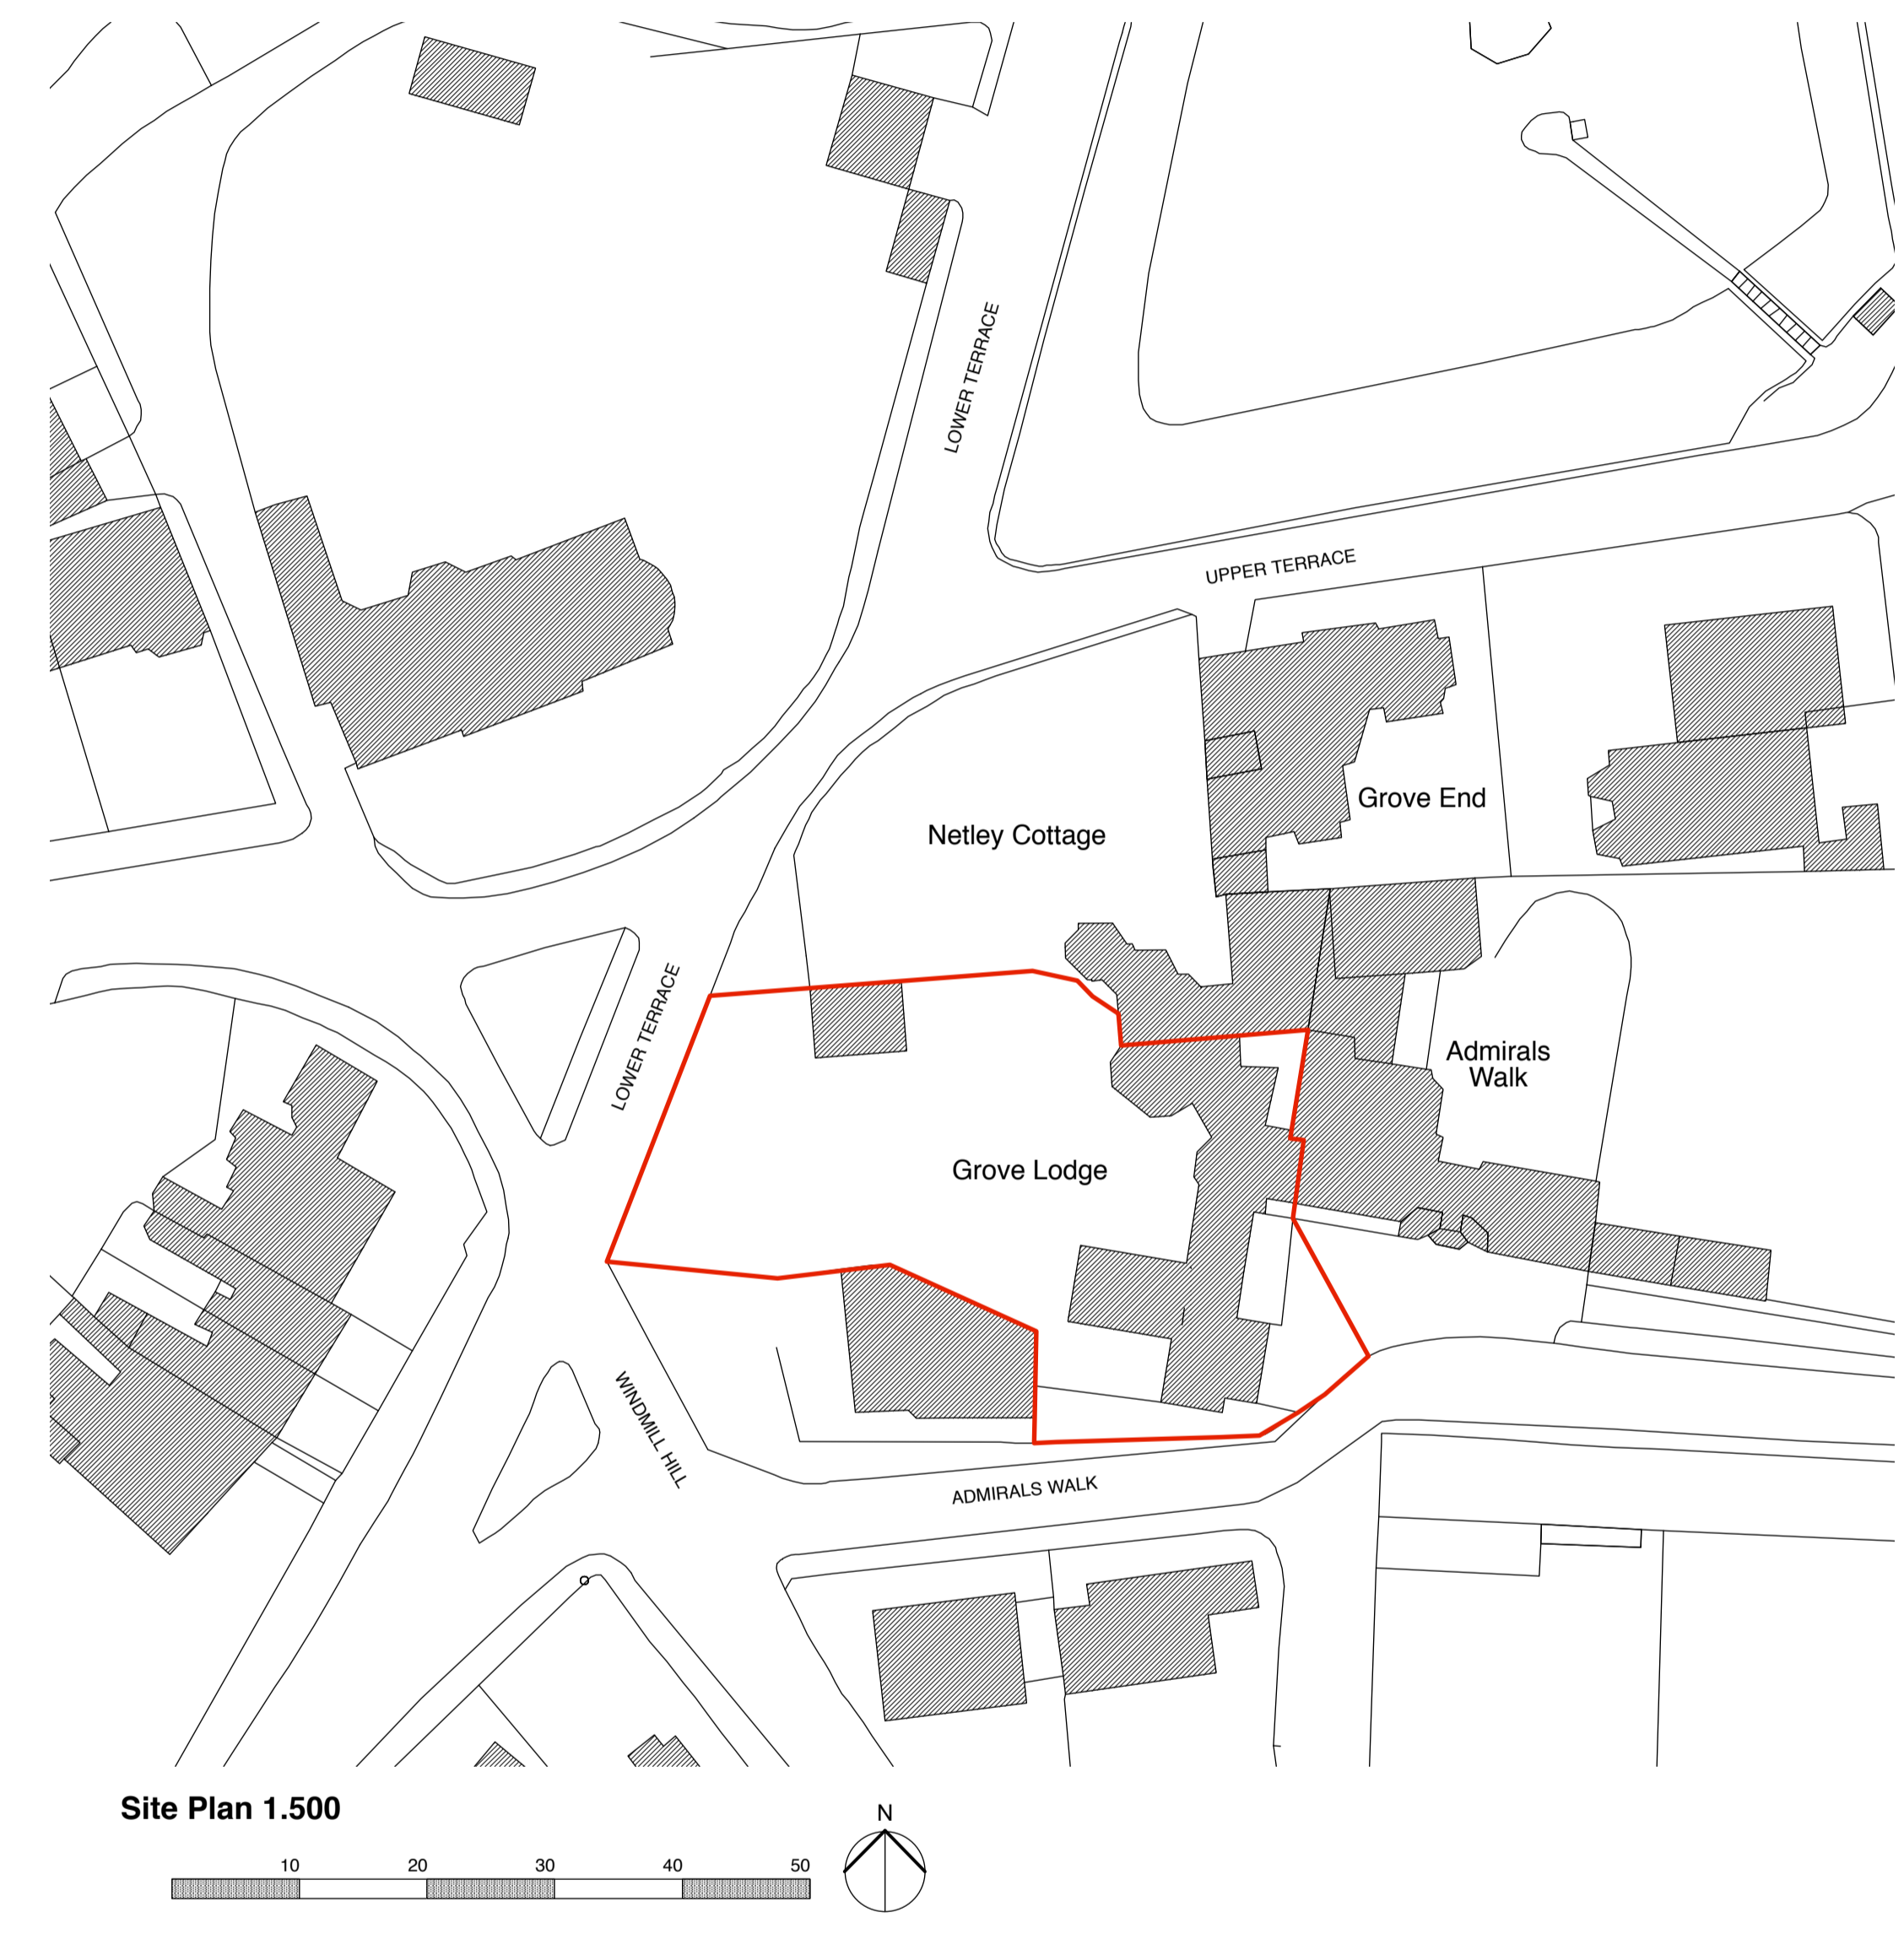

Site Plan 1:500

4orm

1-5 Offord Street London N1 1DH
020 7183 7045

studio@4orm.co.uk
www.4orm.co.uk

In association with
HANS VERSTUYFT ARCHITECTEN

Project
Grove Lodge

Drawing Title
Site & Location

Drawing Status
PLANNING

| Date | Scale @ A1 | Drawn |
|----------|------------|-------|
| Oct 2020 | 1:50 | JW |

Drawing Number
4143-X.01