


LOCATION PLAN SCALE 1:500

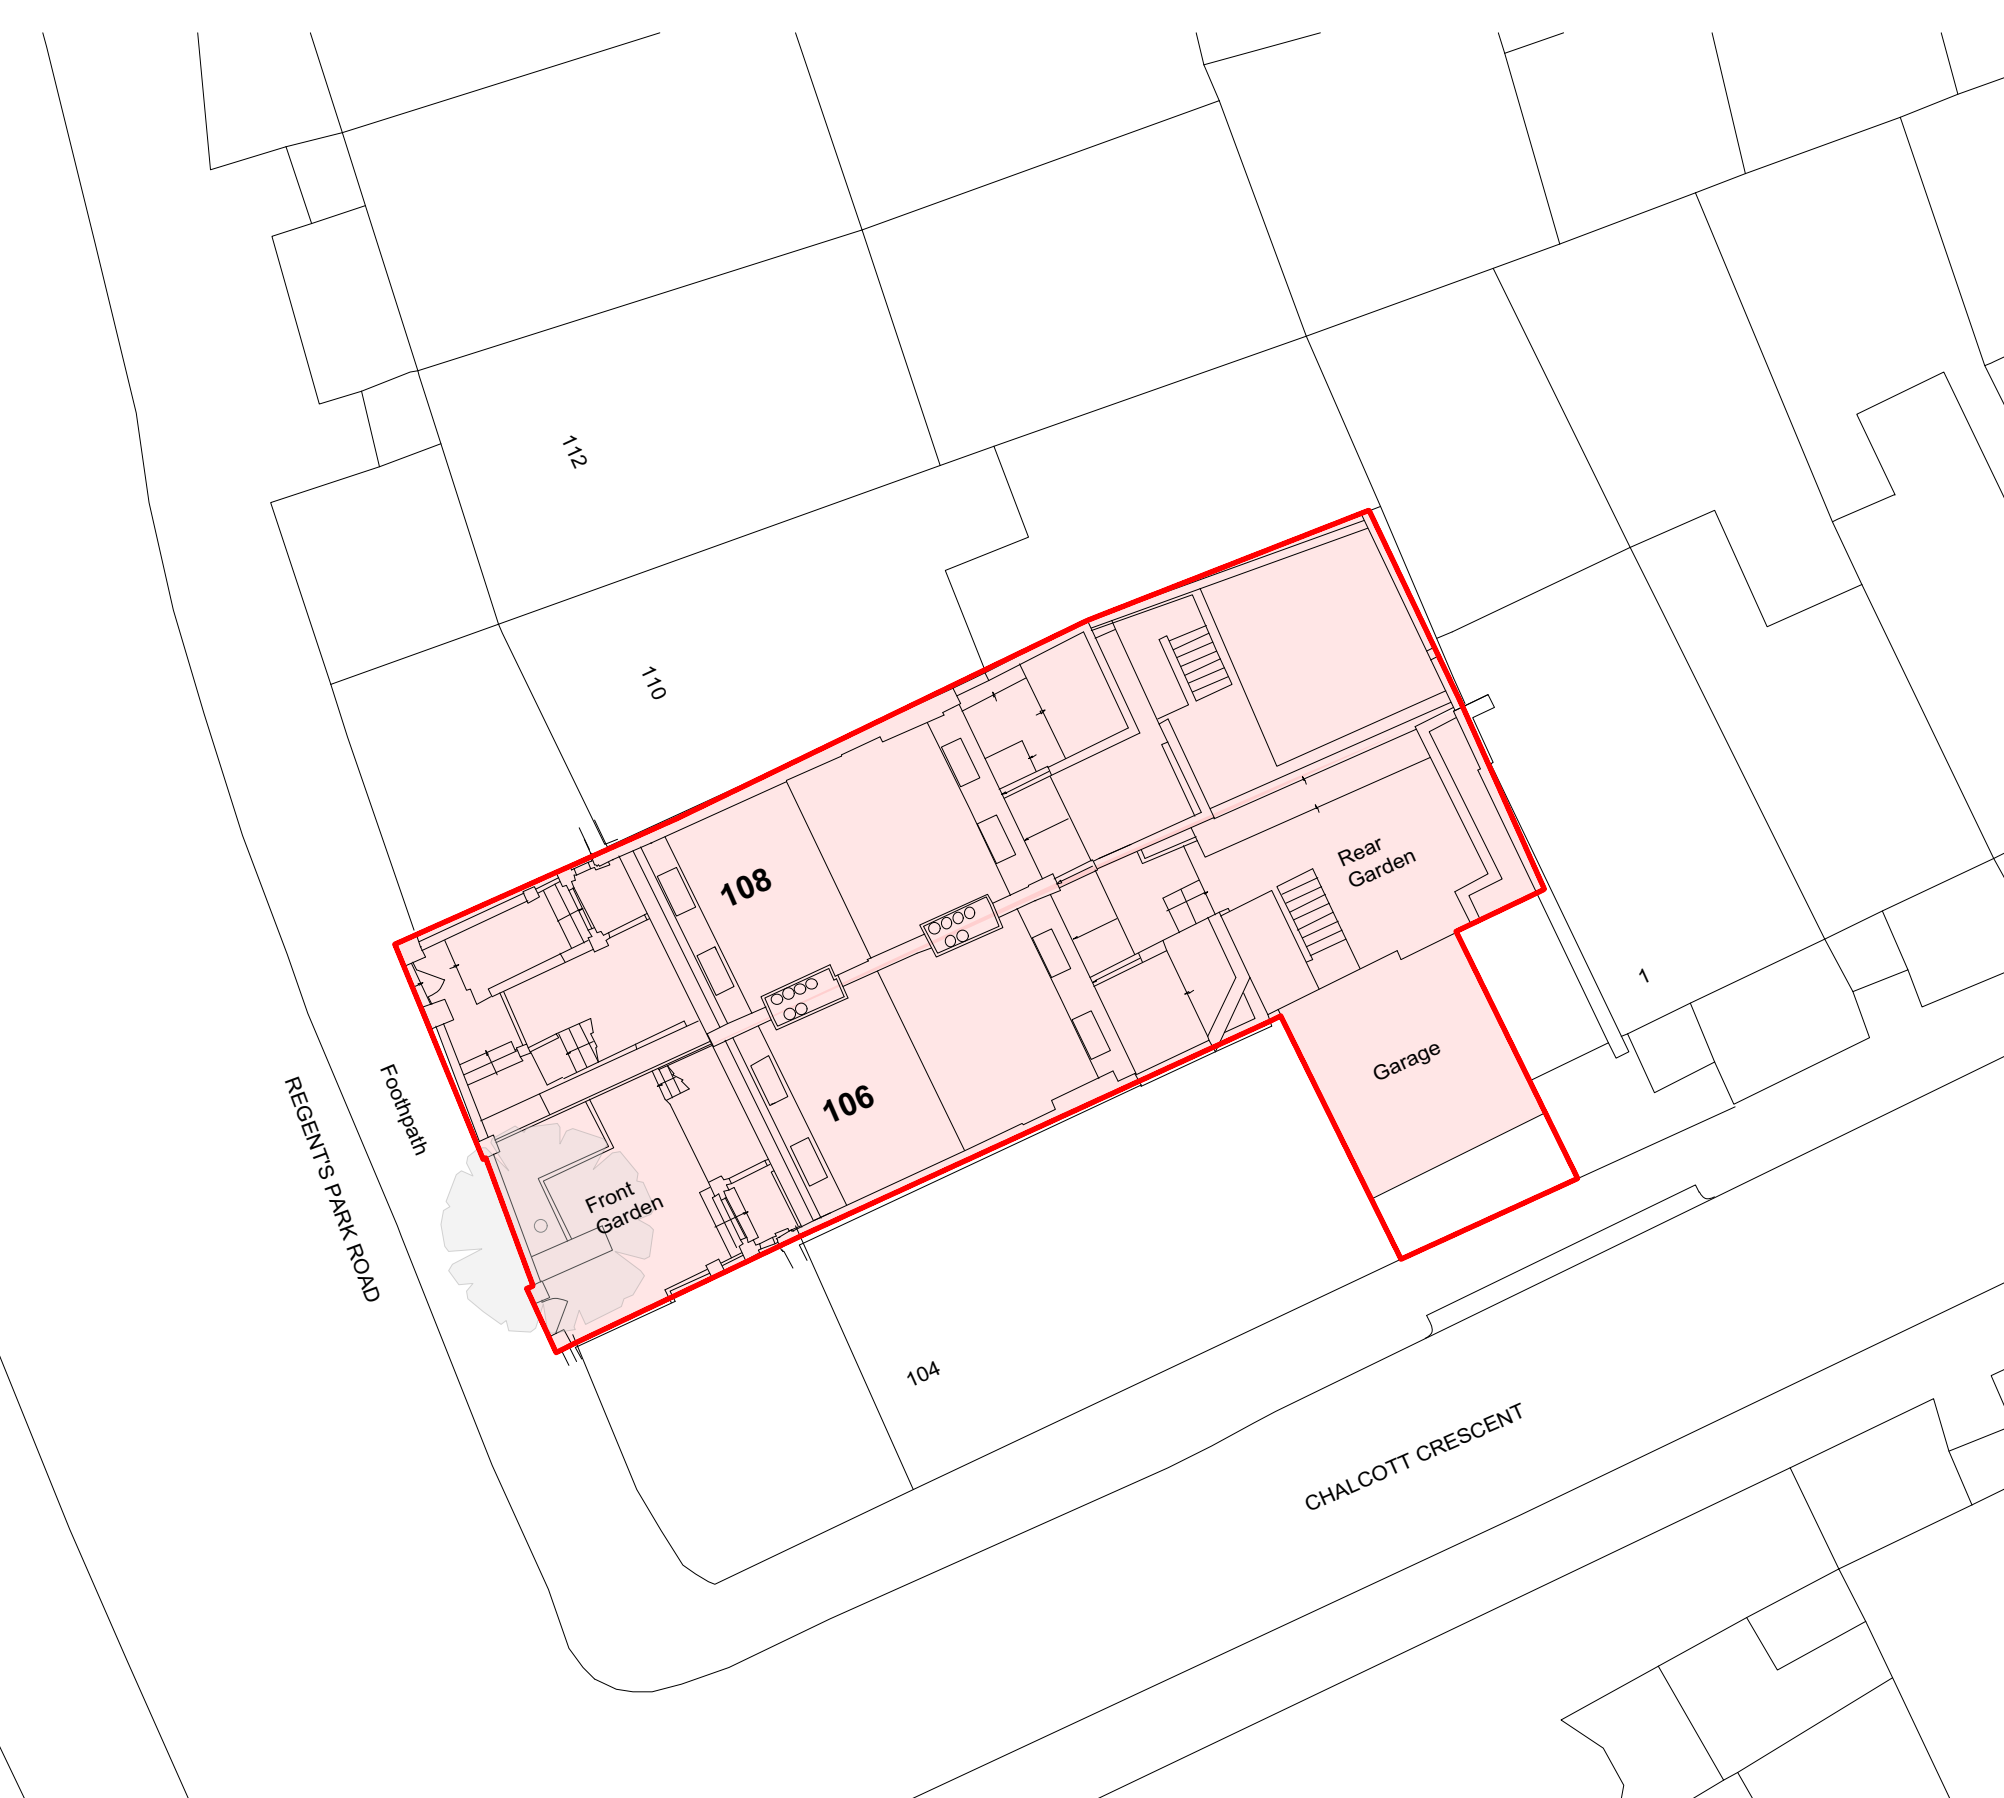

SITE PLAN SCALE 1:200

CONSTRUCTION

All dimensions must be confirmed on site and verified with the Architect. Any discrepancies on the drawing must be reported to the Architect prior to any works being carried out on site.

DO NOT SCALE OFF THIS DRAWING, only use stated dimensions for setting out purposes.

The copyright of this schedule / drawing remains with the Architect. No part of this schedule / drawing may be reproduced in any form or by any means without the written permission of Greenway Architects.

Project:
106-108 Regent's Park Road
NW1 8UG

Drawing Title:
Existing Location Plan and Site Plan

Drawing No.:
1939 C - 000

Date
06.09.2019

Scale
1:500 1:200 @ A1