


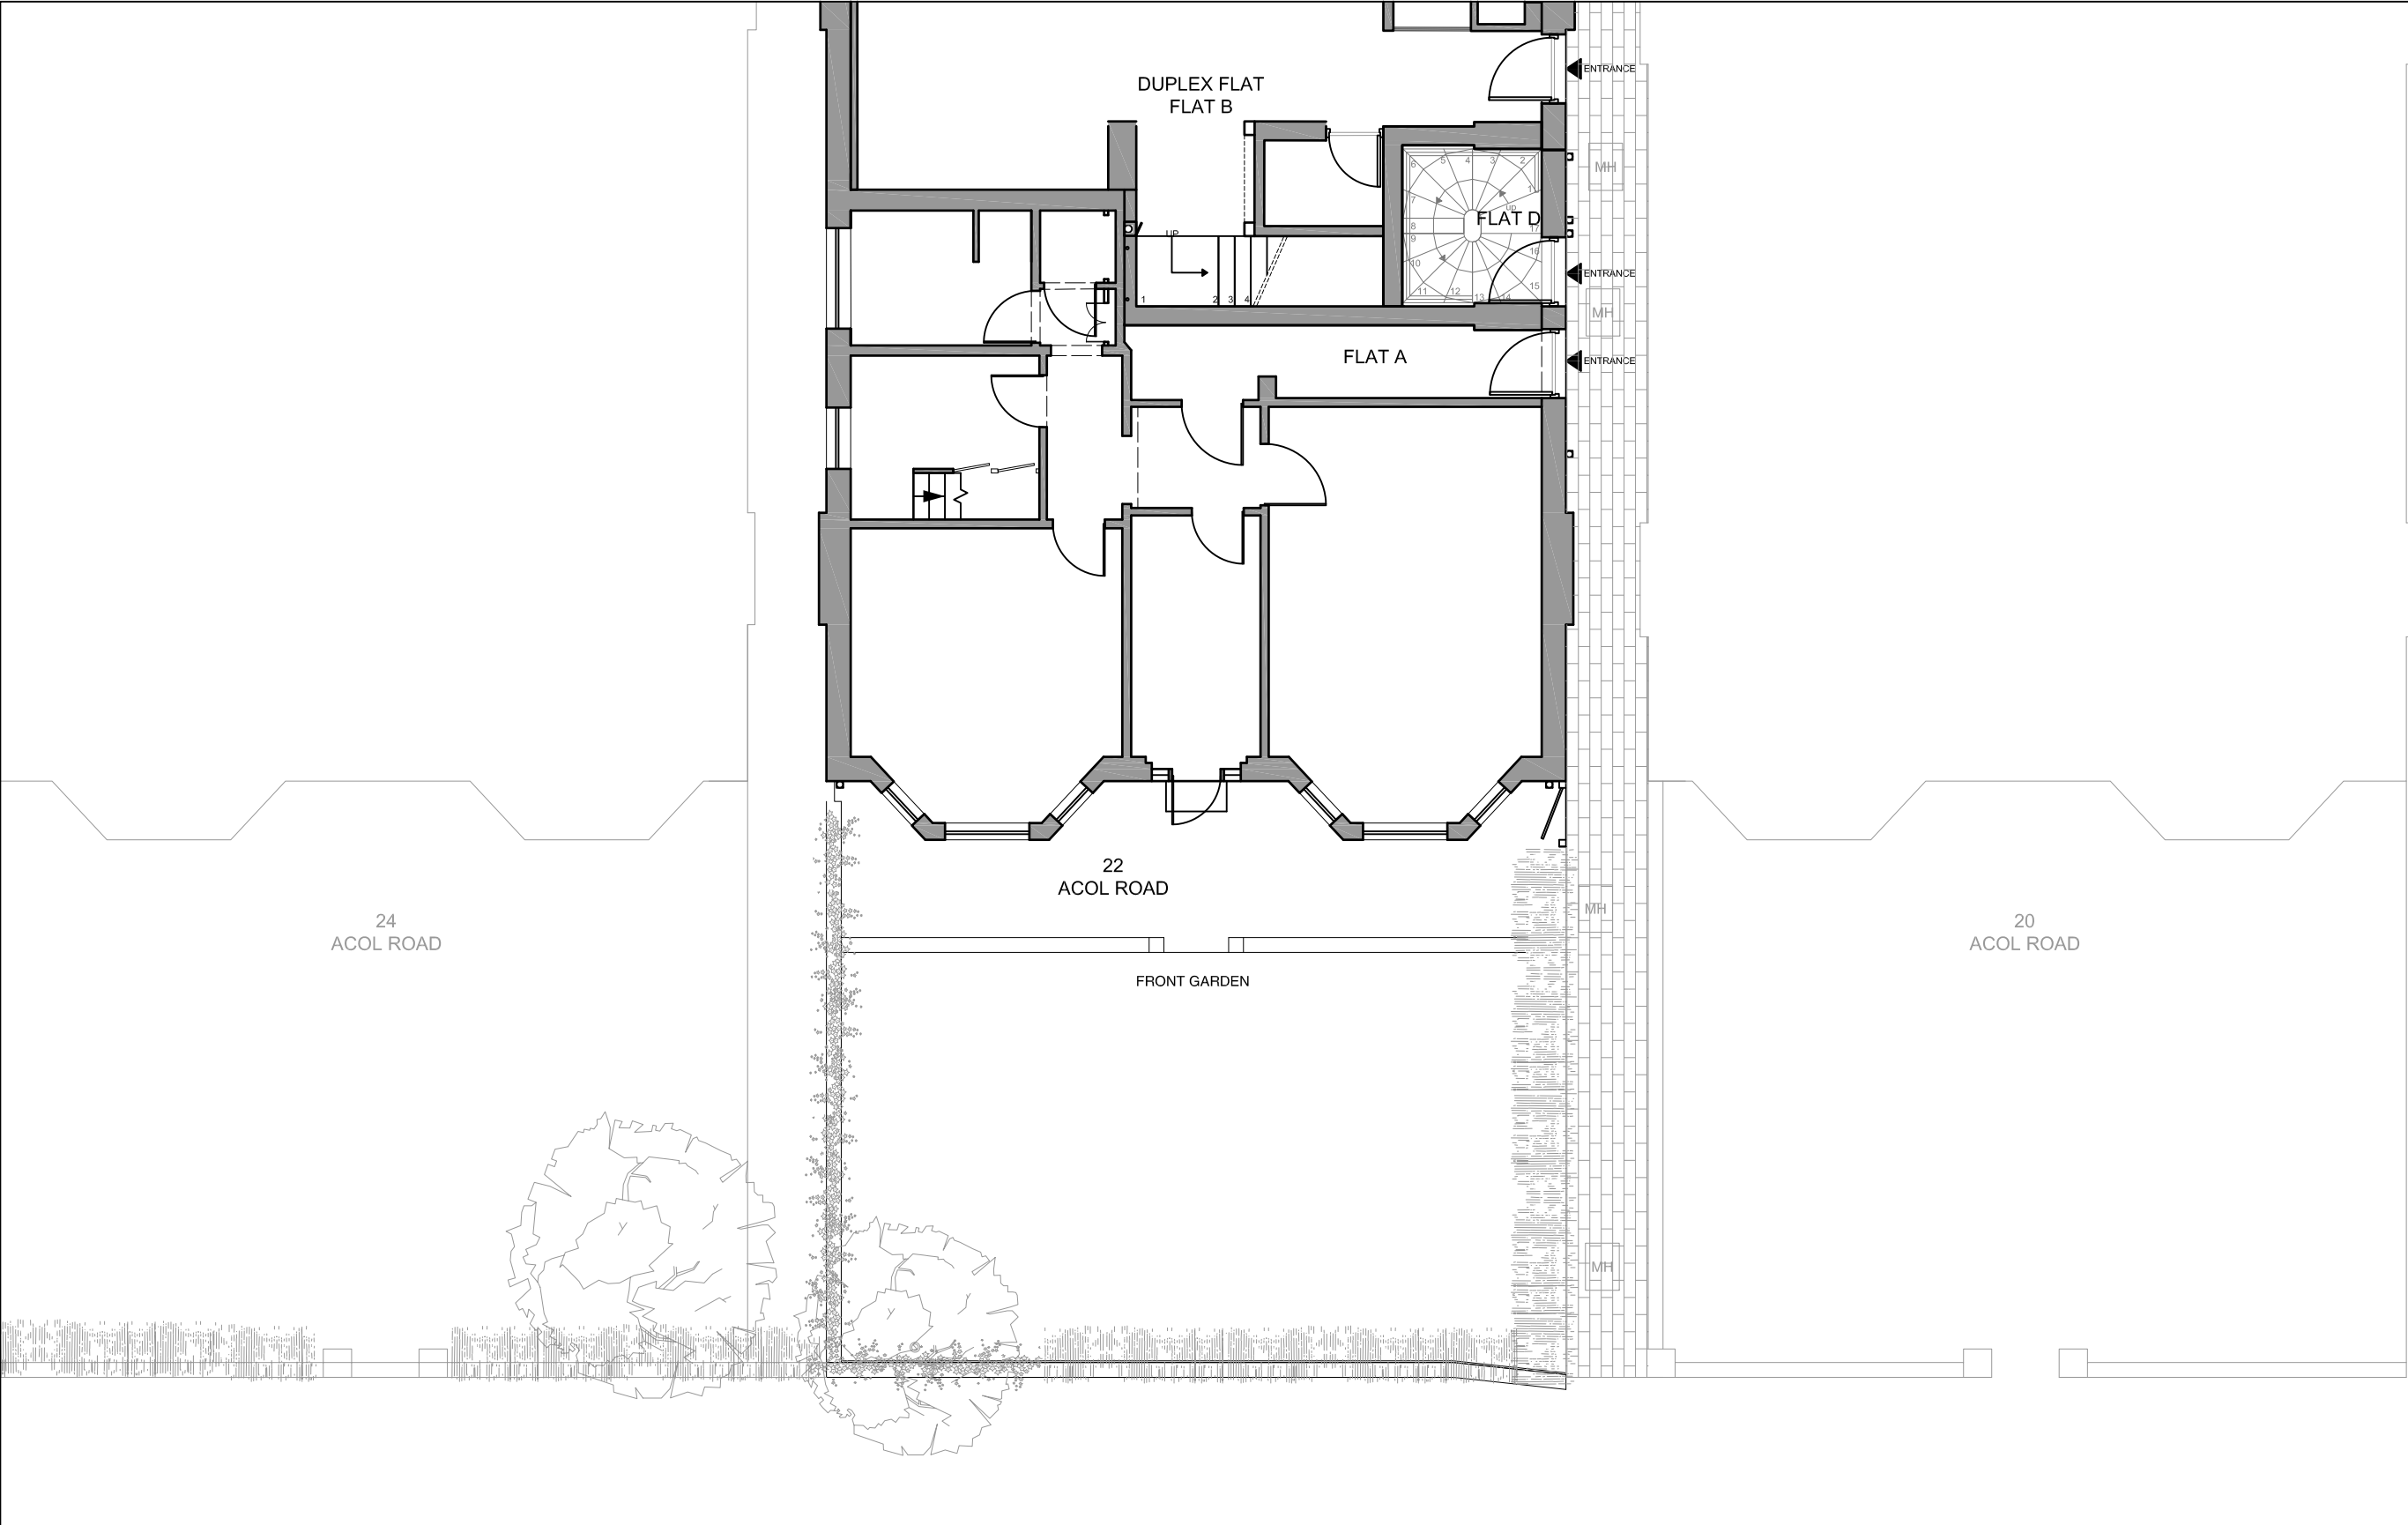

PLANNING ISSUE

REVISIONS

NOTES

22 ACOL ROAD, LONDON  
NW6 3AG

EXISTING GROUND  
FLOOR PLAN

DWG No: 22AR/S100

SCALE: 1 - 100 @A3

DATE: OCTOBER 2020

BELSIZE ARCHITECTS

48 PARKHILL ROAD, LONDON, NW3 2YP  
T: 020 7482 4420 - FAX: 020 7482 4186  
E: MAIL@BELSIZEARCHITECTS.COM

© COPYRIGHT  
NOT TO BE REPRODUCED OR USED  
WITHOUT PERMISSION

