




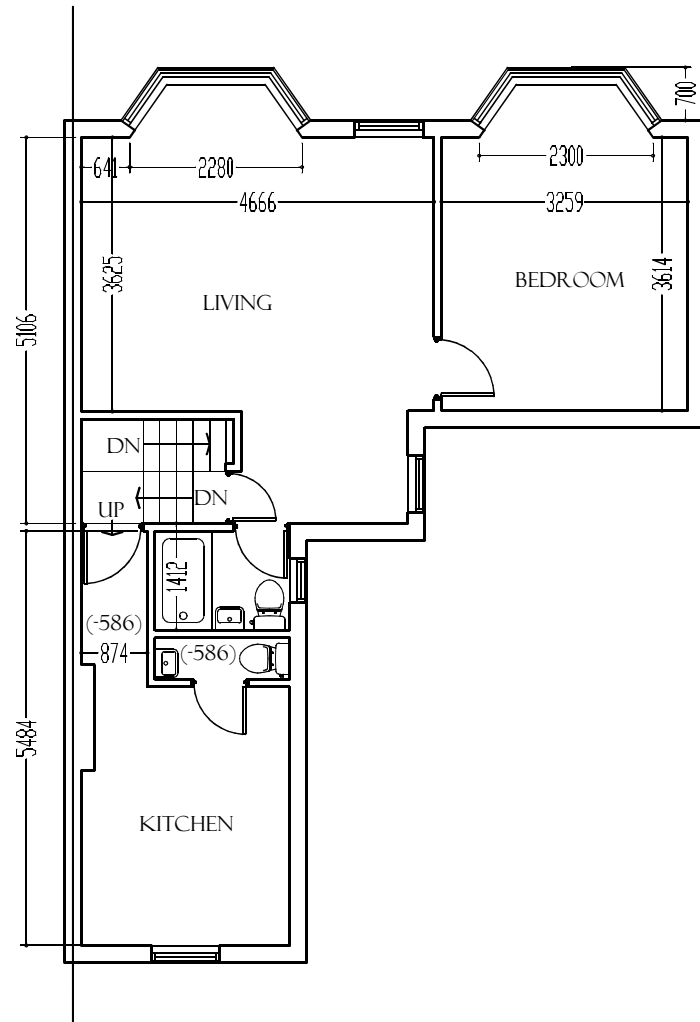

EXISTING F.F. PLAN

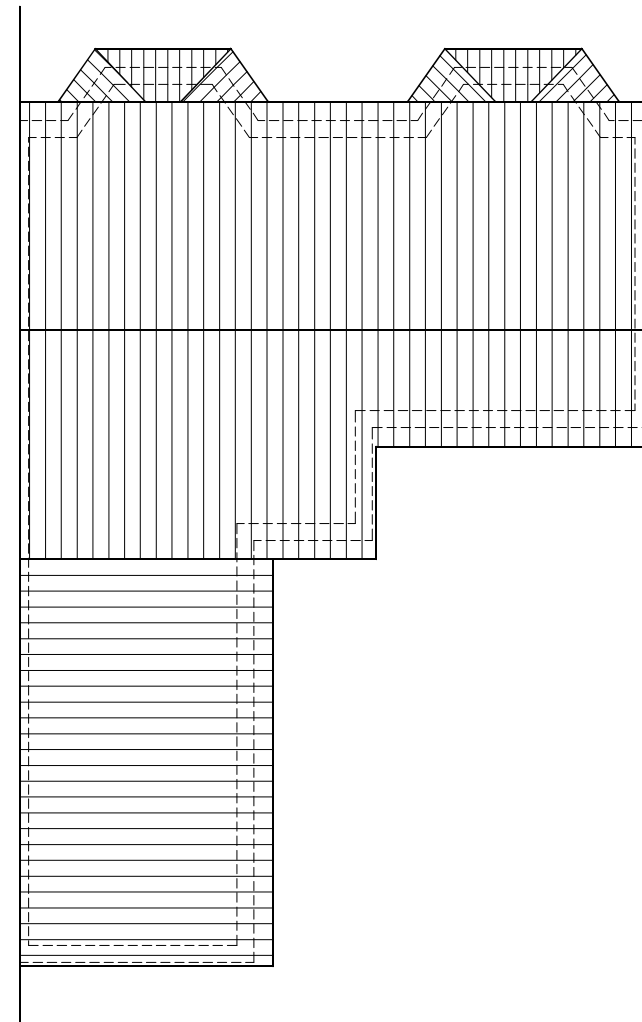

EXISTING ROOF PLAN

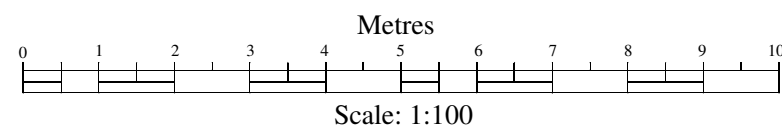

NOTES

T Adebayo C. Eng
(Architecture, Design and Structure)
228 High Street
Barnet
EN5 5TD
Tel: 07961-161810
E-mail: sales@planandbuild.net
www.planandbuild.net

Project Title
LOFT EXTENSION

Project Address
38 BROOMSLEIGH STREET
NW6 1QH

Drawing Title
EXISTING FLOOR PLANS

Date 09 OCT 2020

Drg No. PB-15/38BR/MS/01B

Scale 1:100