




FRONT ELEVATION



REAR ELEVATION



LEFT SIDE ELEVATION

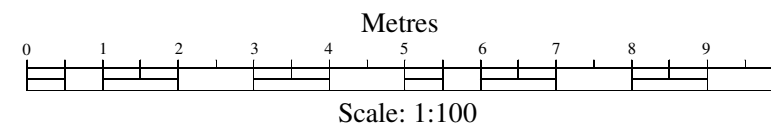

NOTES

T Adebayo C. Eng
 (Architecture, Design and Structure)
 228 High Street
 Barnet
 EN5 5TD
 Tel: 07961-161810
 E-mail: sales@planandbuild.net
 www.planandbuild.net

Project Title
 LOFT EXTENSION

Project Address
 38 BROOMSLEIGH STREET
 NW6 1QH

Drawing Title
 EXISTING ELEVATIONS

Date 09 OCT 2020

Dwg No. PB-15/38BRMS/02B

Scale 1:100