





FRONT ELEVATION




PROPOSED REAR ELEVATION

 

Scale: 1:100

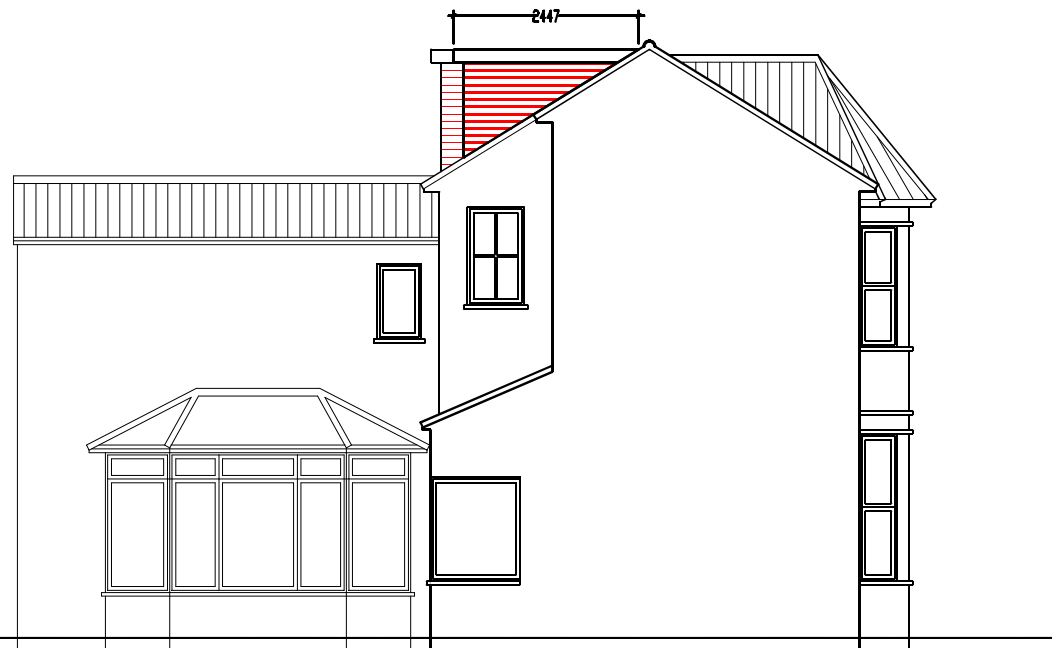

LEFT SIDE ELEVATION

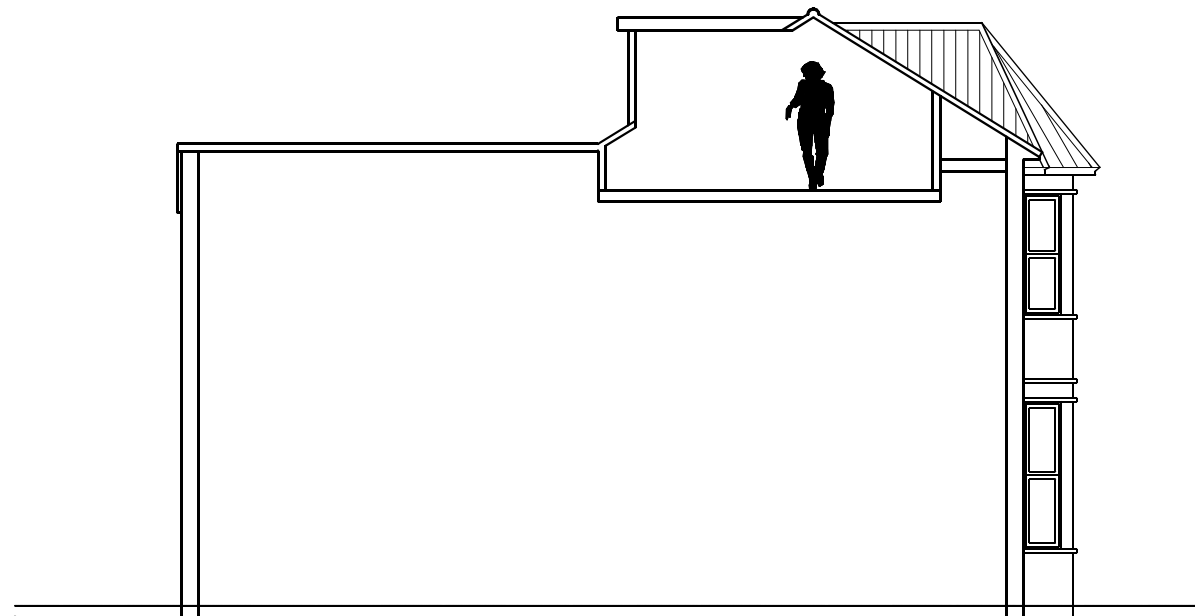

CROSS-SECTION

NOTES

*T Adebayo C. Eng*  
 (Architecture, Design and Structure)  
 228 High Street  
 Barnet  
 EN5 5TD  
 Tel: 07961-161810  
 E-mail: sales@planandbuild.net  
 www.planandbuild.net

*Project Title*  
 LOFT EXTENSION

*Project Address*  
 38 BROOMSLEIGH STREET  
 NW6 1QH

*Drawing Title*  
 PROPOSED ELEVATIONS

*Date* 09 OCT 2020

*Dwg No.* PB-15/38BR/MS/04B

*Scale* 1:100