

EXISTING FIRST FLOOR PLAN

 

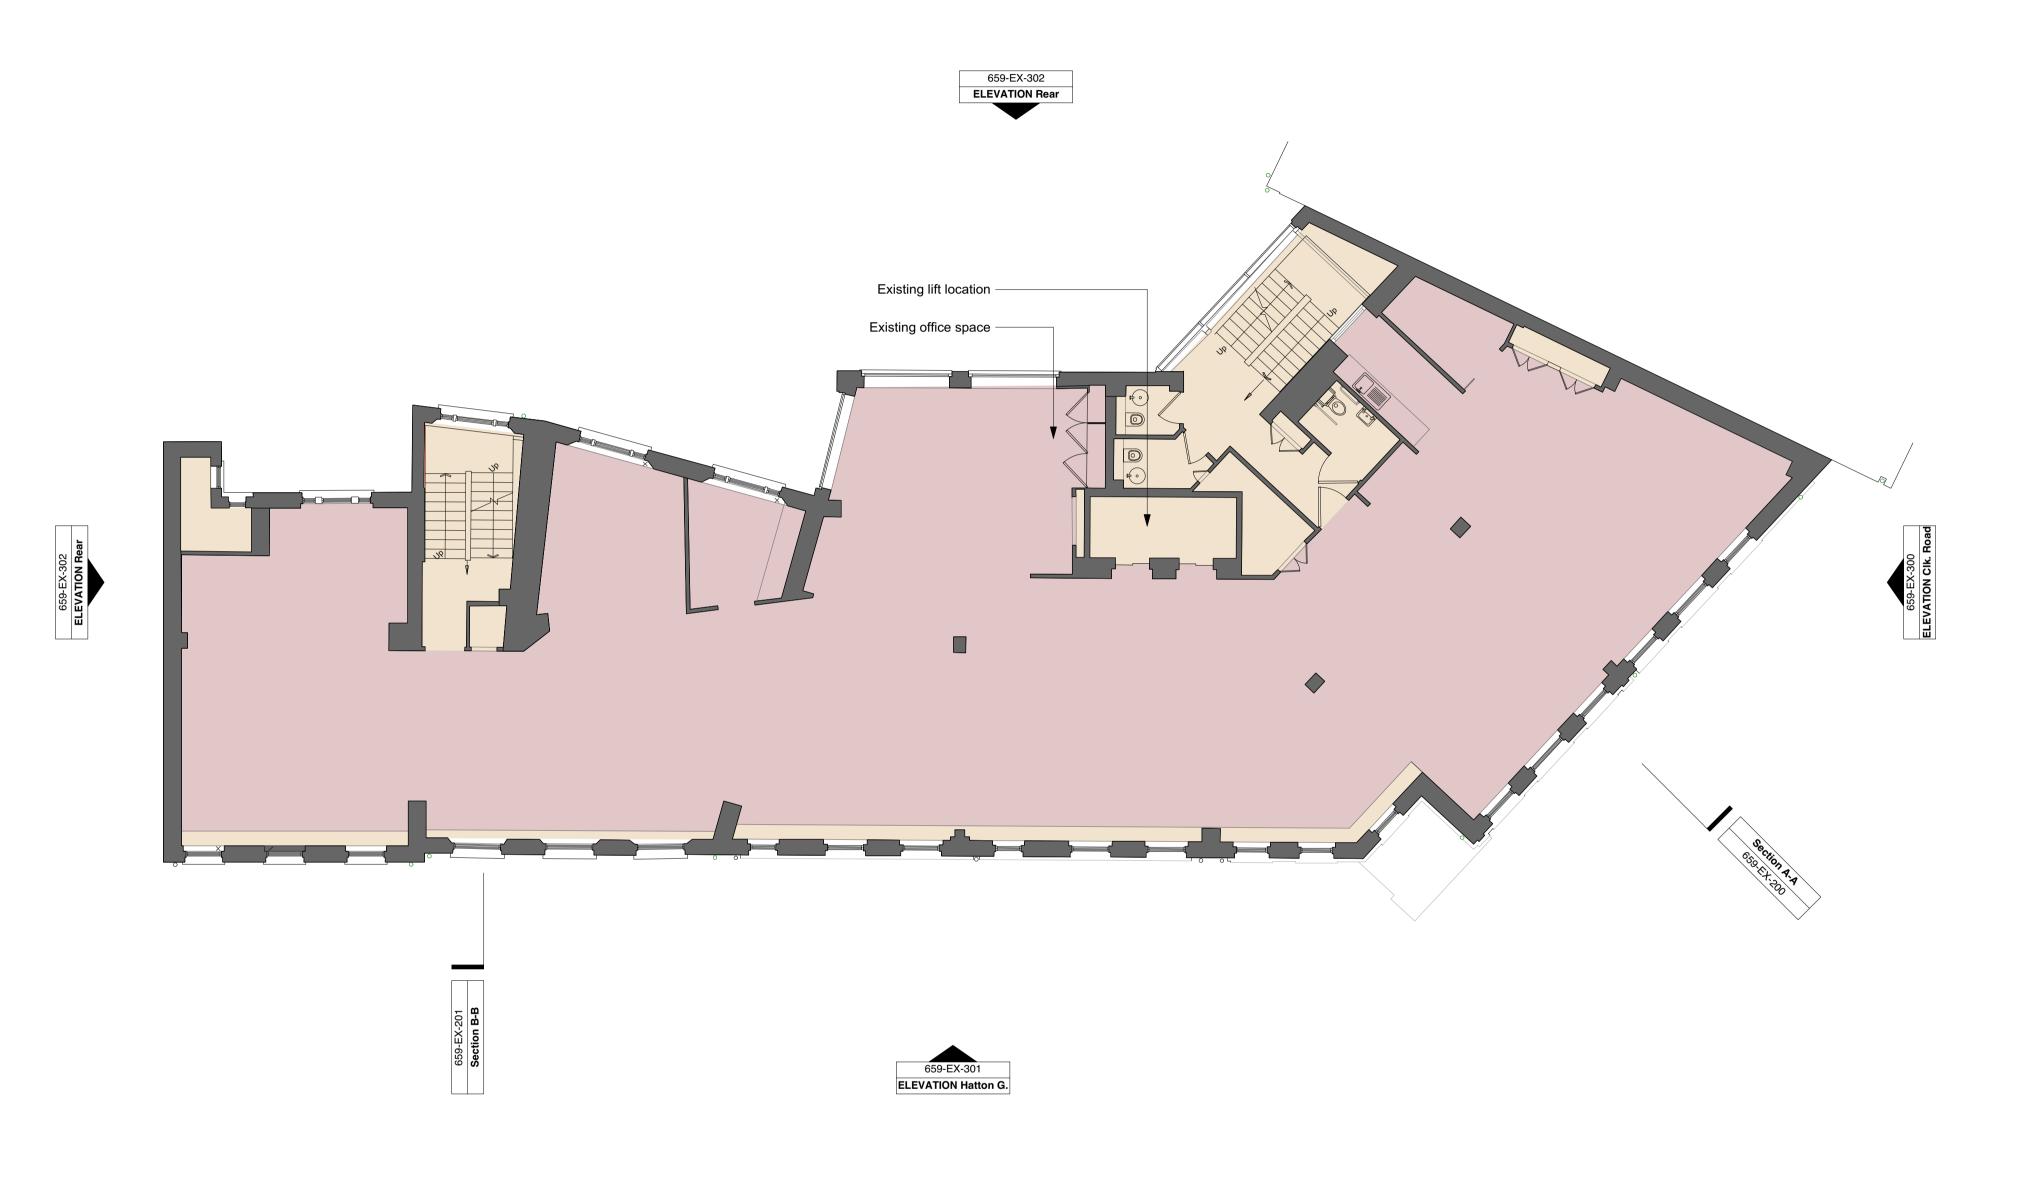

PLANNING				PROJECT	83 C	LERKENV	VELL ROAD		
	P1	09/10/2020	Planning Issue	CLIENT	THA	MESIS			
	This drawing is the copyright of gpad london ltd. Not to be reproduced, retained or disclosed to any unauthorised person either wholly or in part without written permission.				SCALE 1:100 @ A1		DATE 18	DATE 18/09	
	Do not scale of this drawing. All indicated dimensions to be checked and verified on site by the contractor before commencement of any fabrication drawings or work whatsoever on site. Report any discrepancies to the Architect immediately. Drawings to be read in conjunction with relevant drawings and specification. © gpad london Itd.				GW	DWG NO.	659-EX-	-1(

			-	
			DRAWING TITLE EXISTING FIR	ST FLOOR PLAN
			gpad	architecture & interior design
8/09/2020	DWG BY JB	REV.	T: 020 7549 2133 E: info@gpadlondonltd.com	2nd Floor 130 Old Street
-101		P1	E: Into@gpadiondonitd.com W: www.gpadiondonitd.com	London EC1V 9BD