




9 Floor Detail - TILE TO FLOOR MAT
1: 5 Ground floor Reception Lobby Entrance

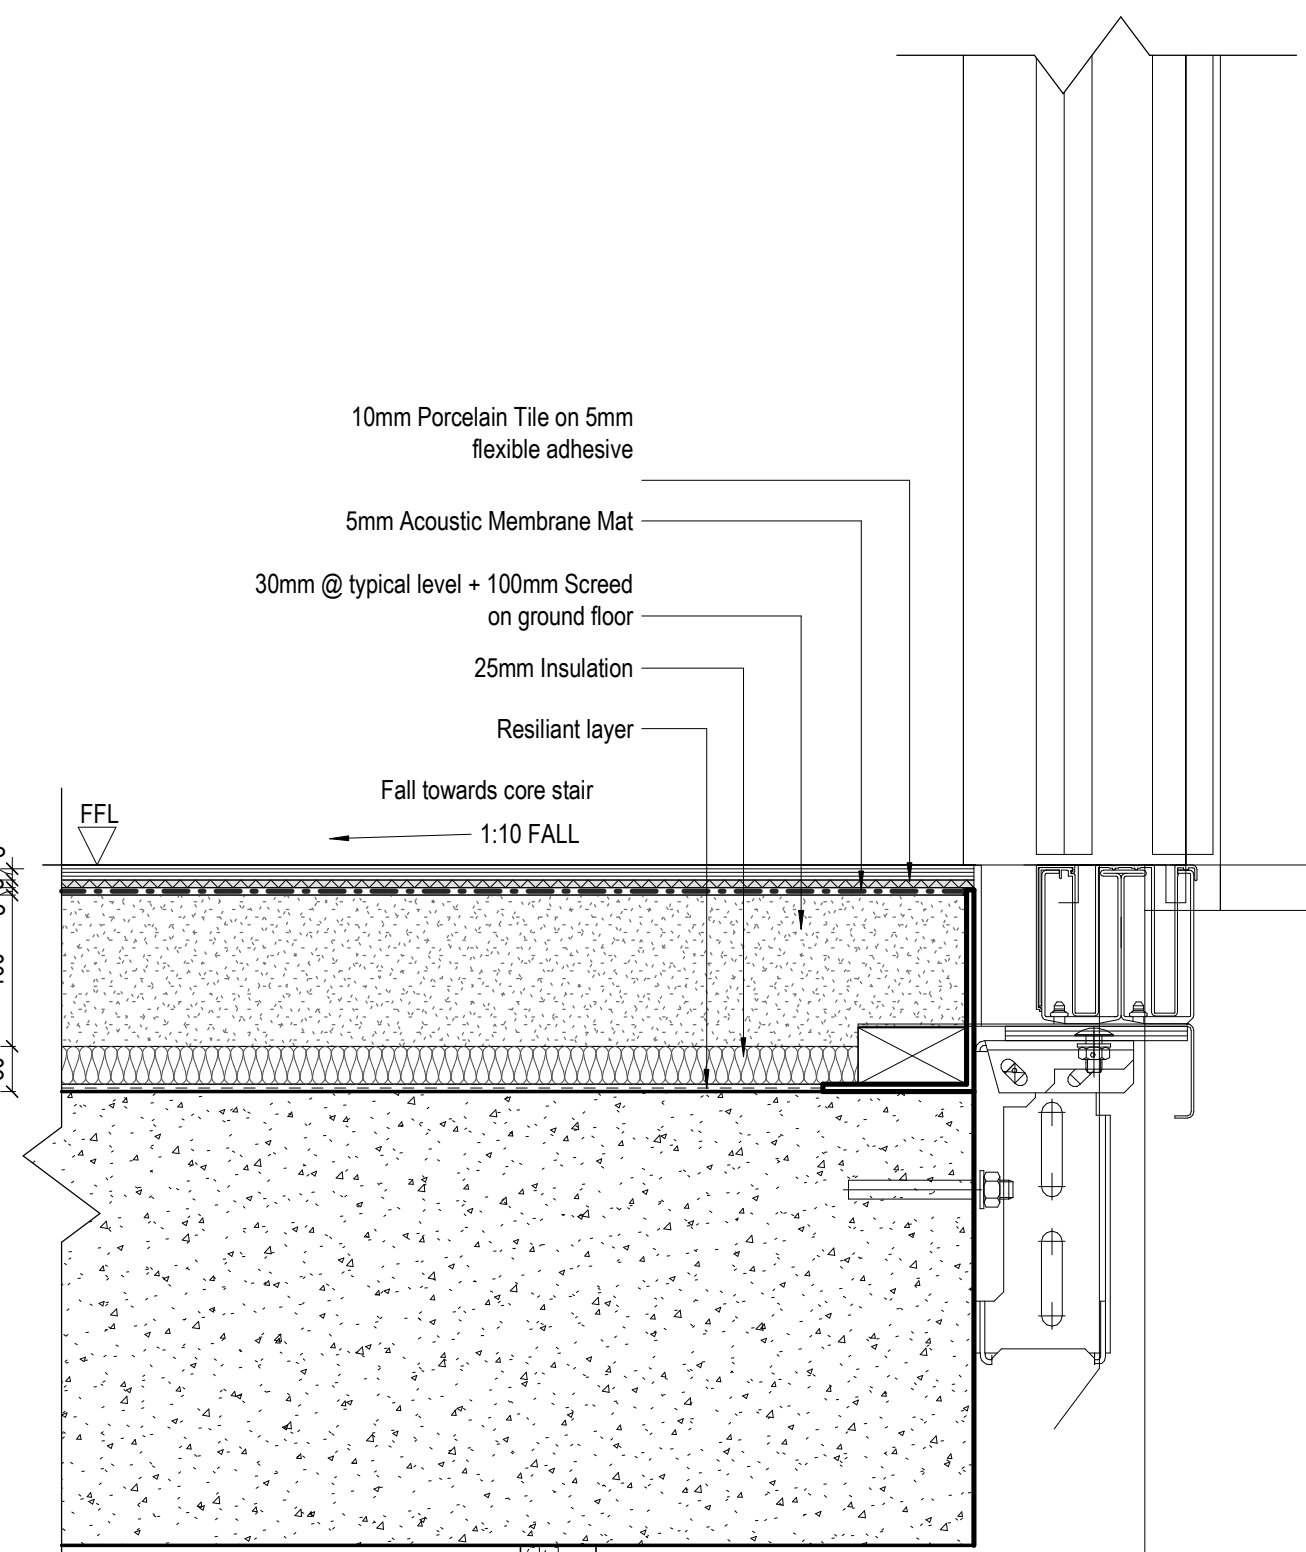


5 Floor Detail - Internal Door Threshold B3
1: 5 Lift Threshold detail @ Ground level

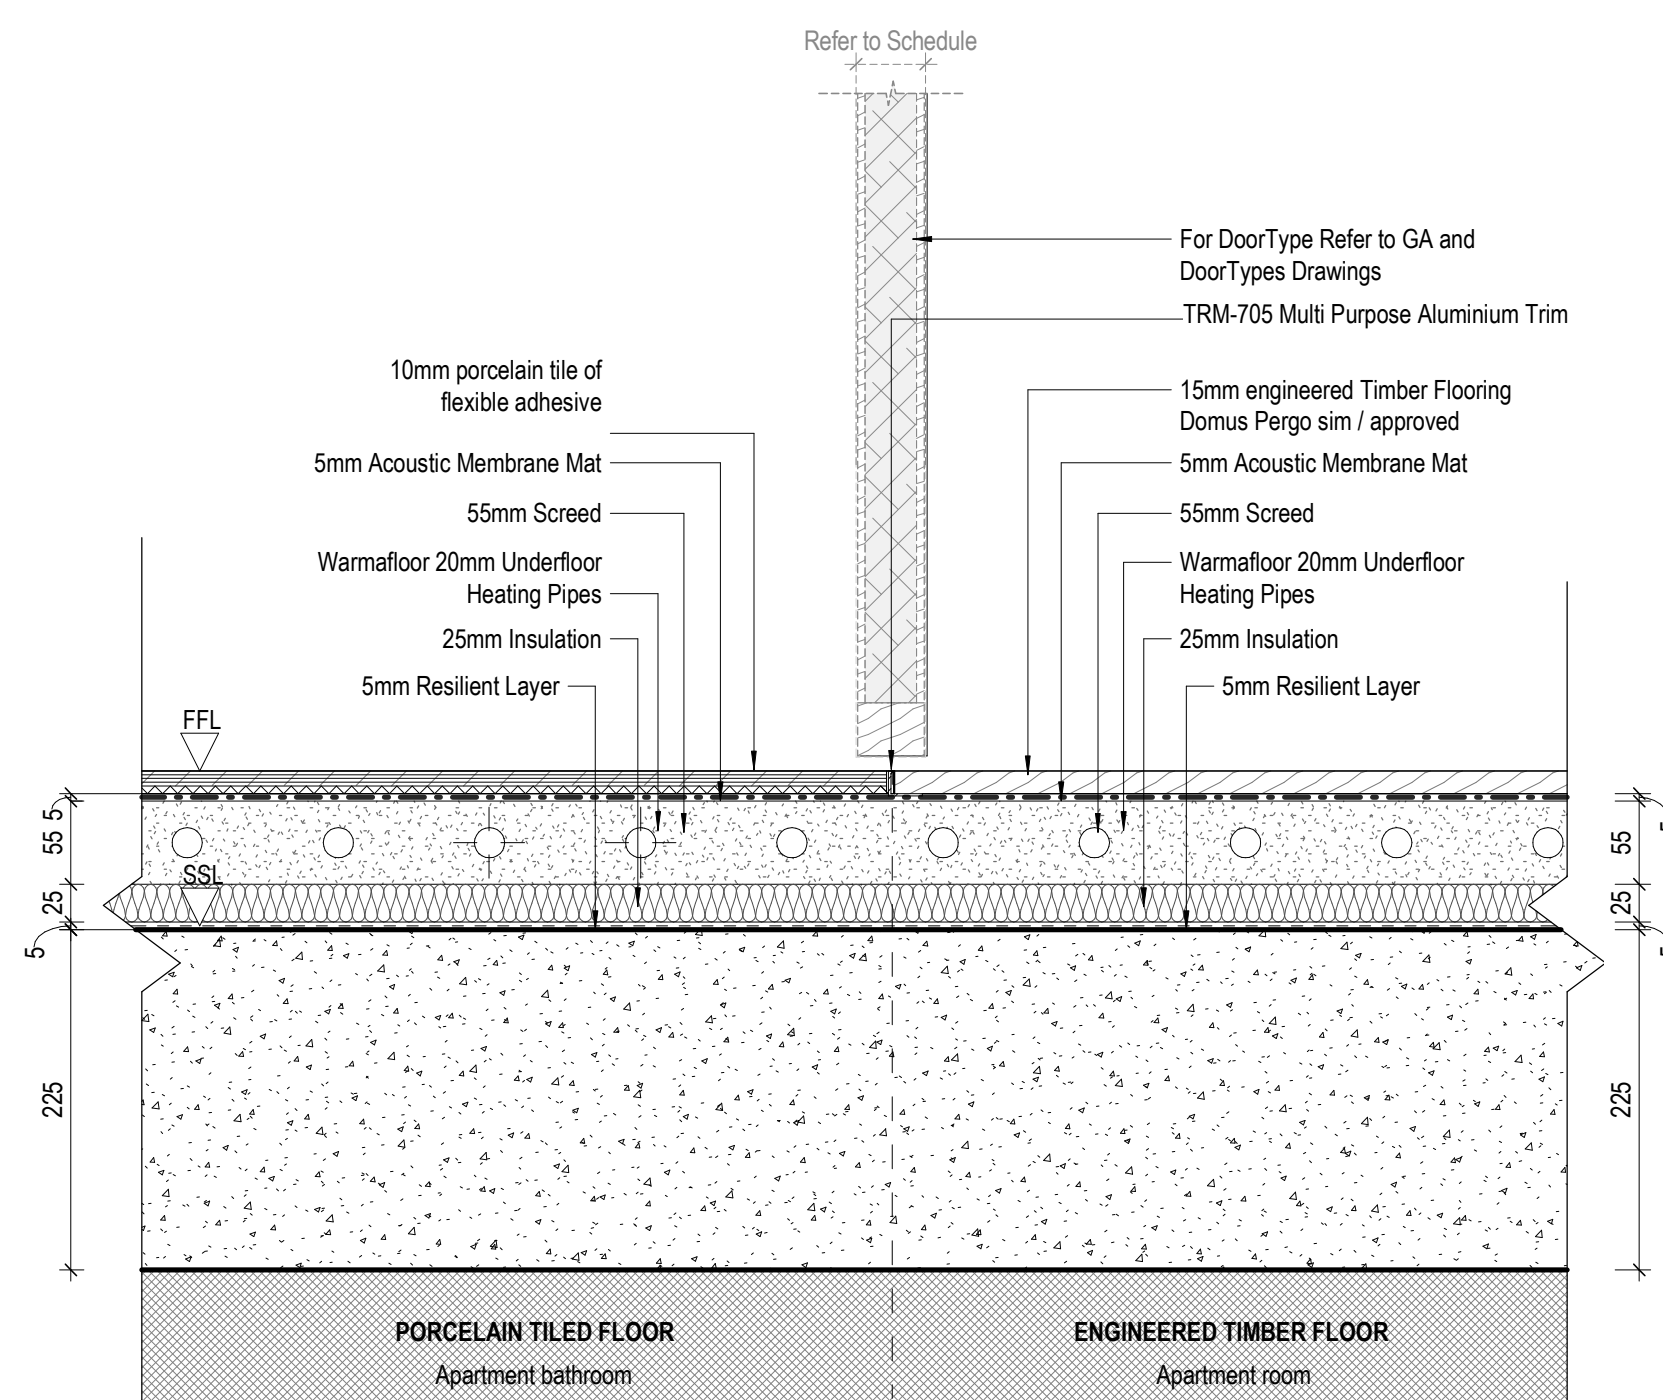


8 Floor Detail - Internal Door Threshold B
1: 5 Internal apartment details

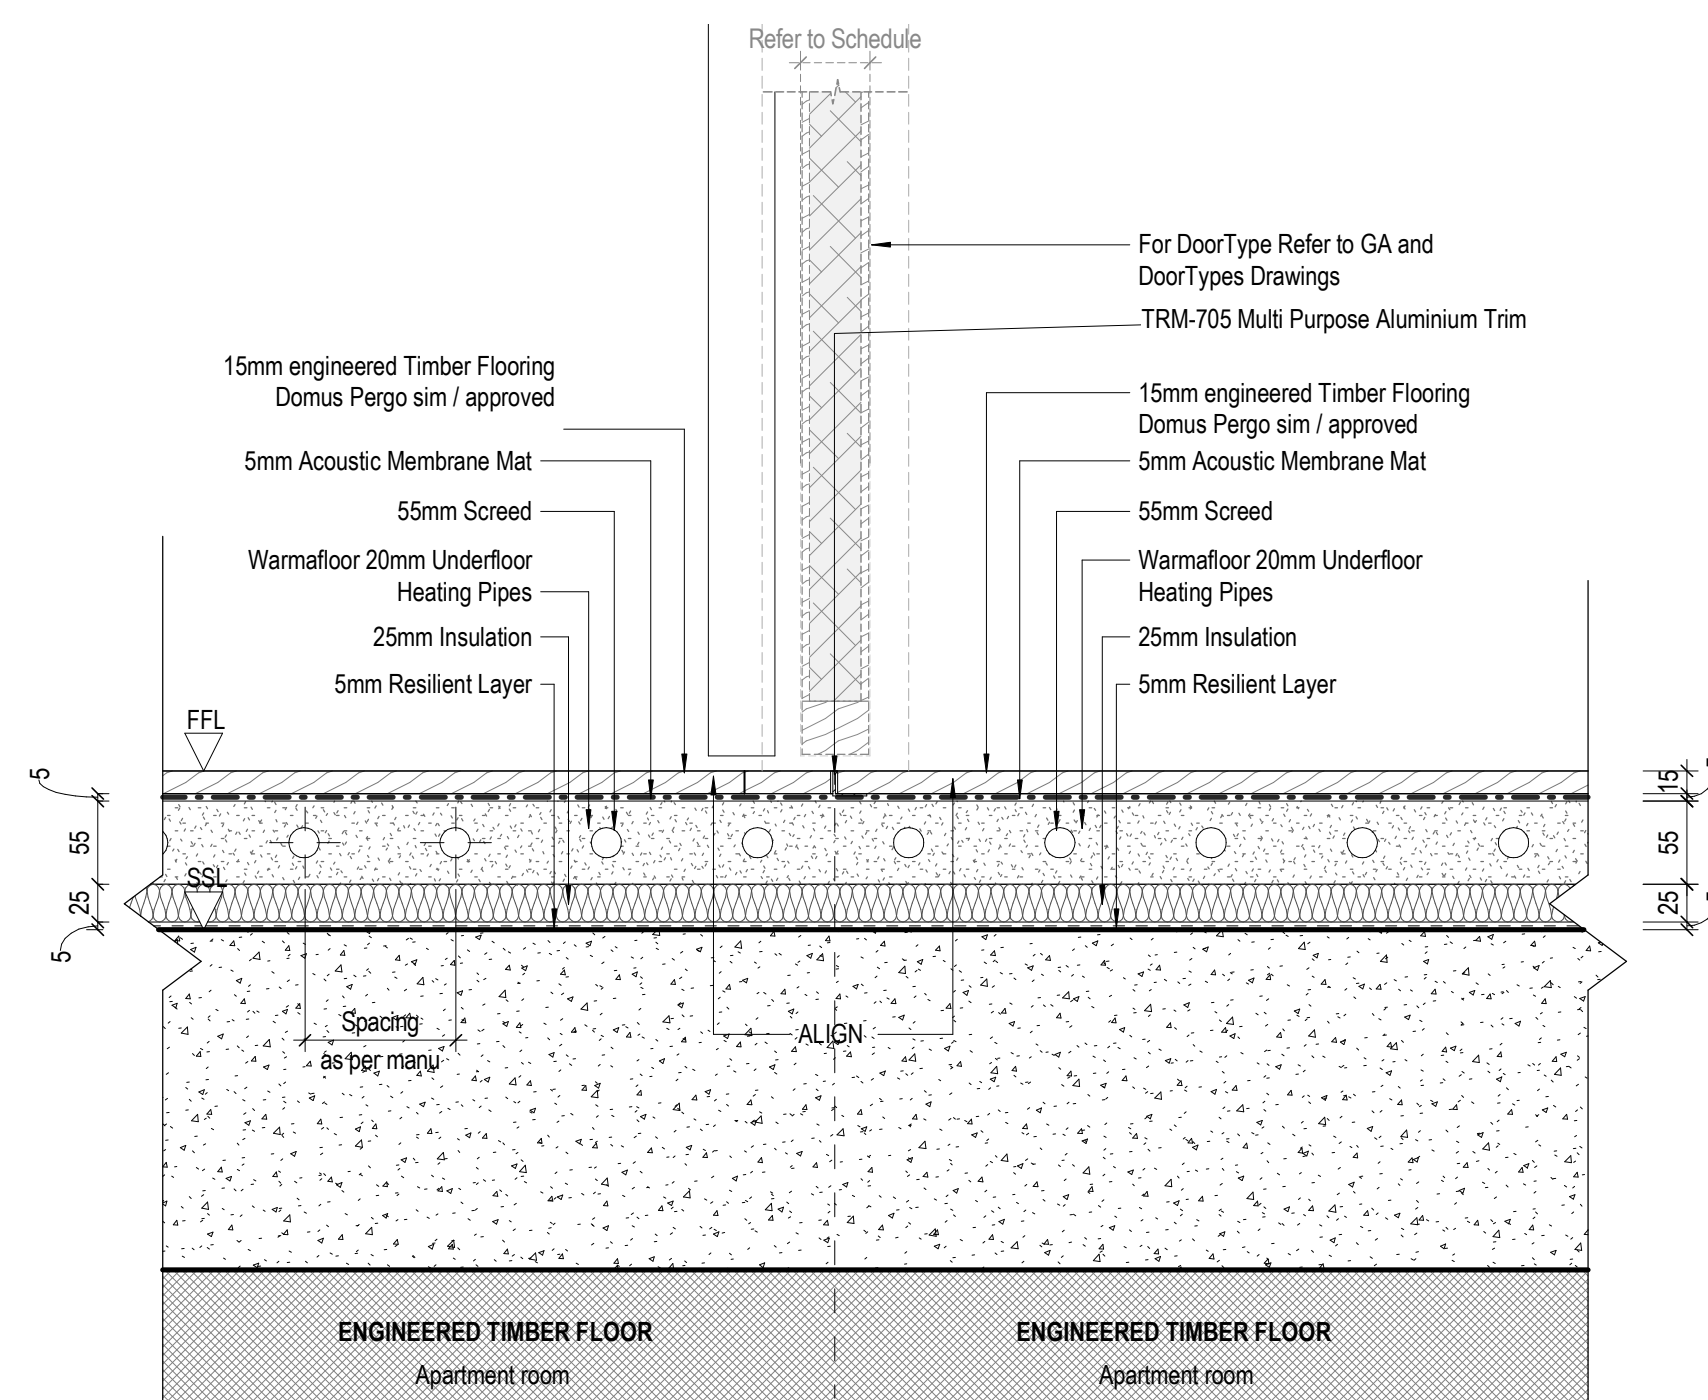


7 Floor Detail - Internal Door Threshold D
1: 5 Internal apartment details

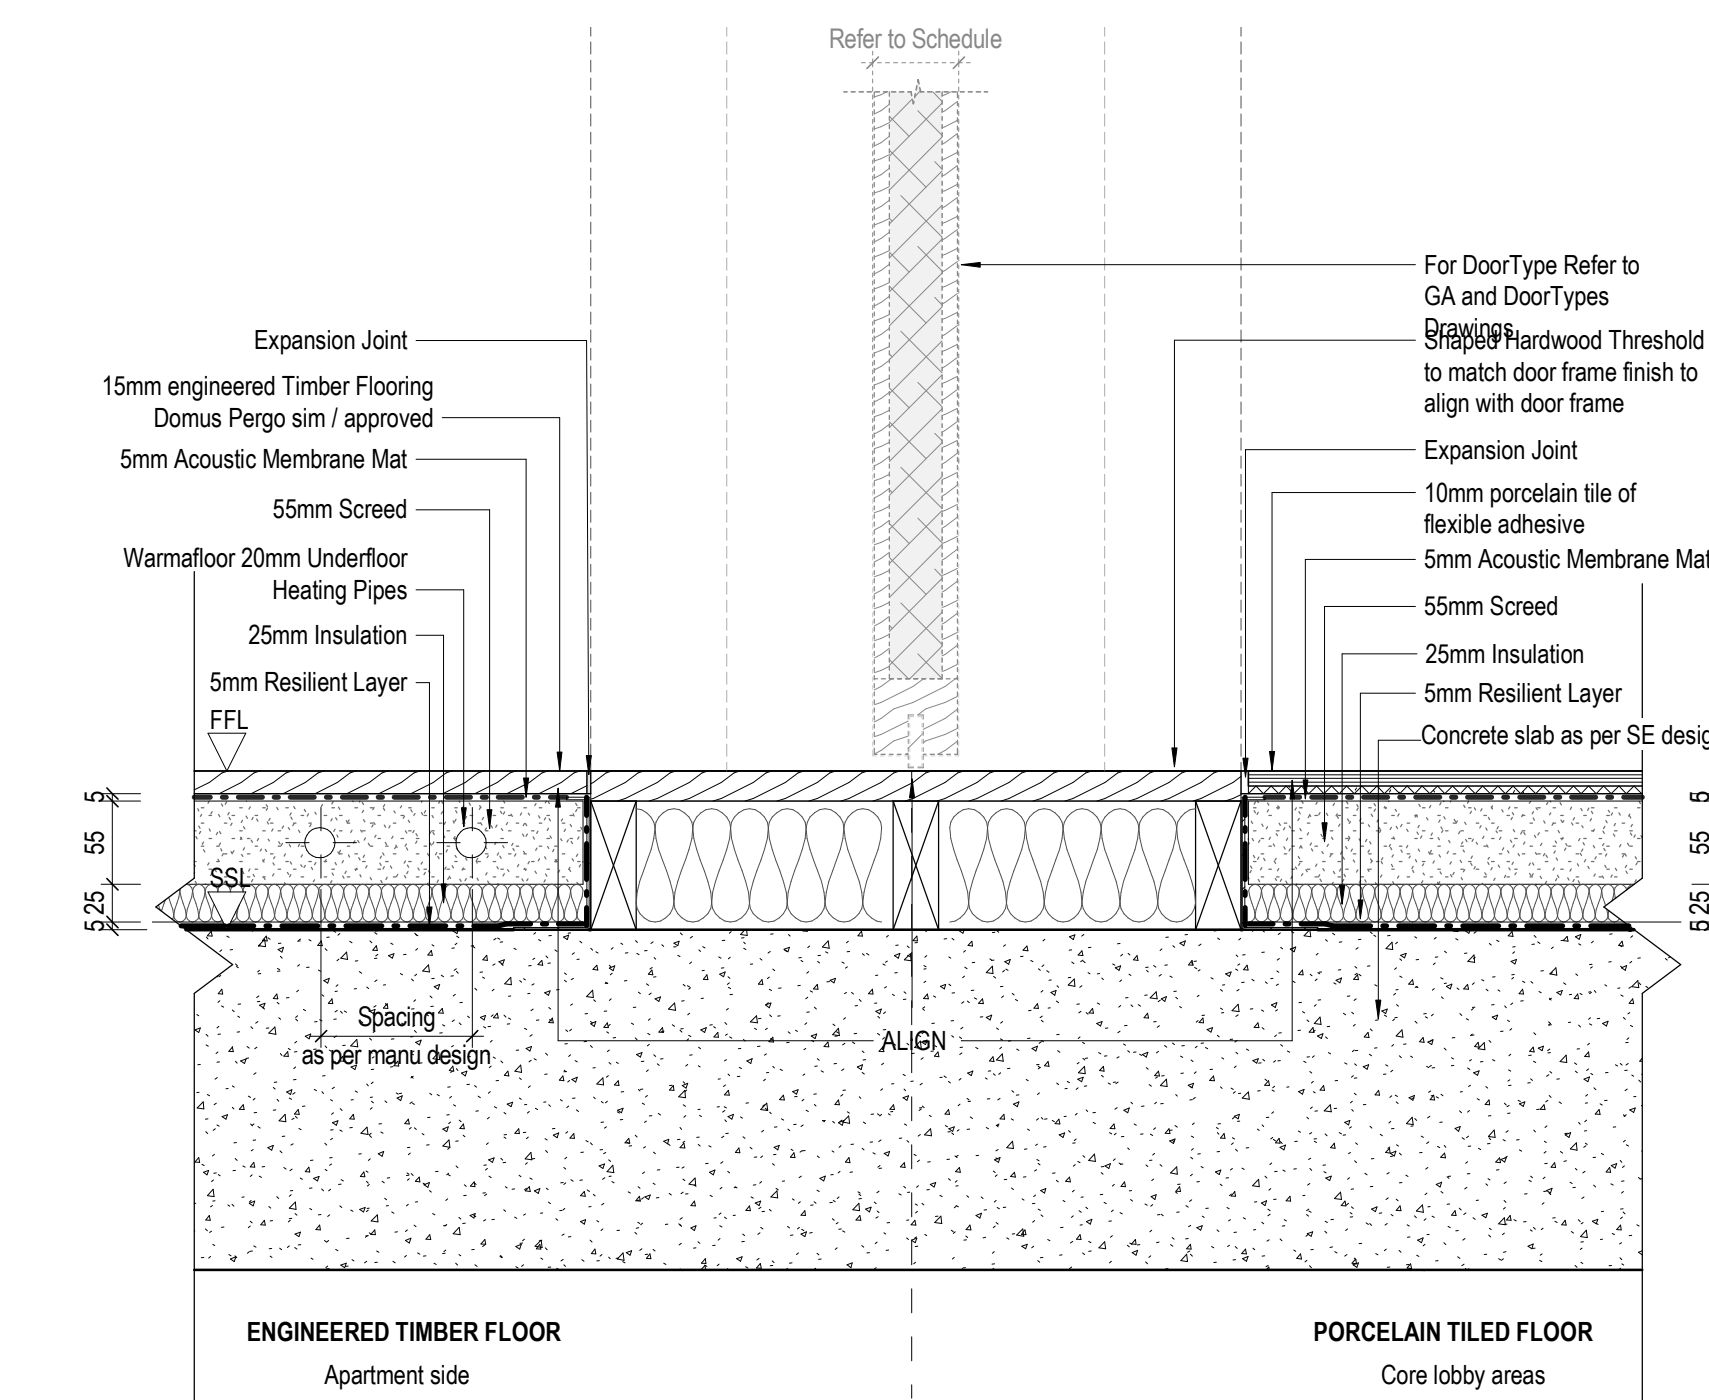


6 Floor Detail - Internal Door Threshold C
1: 5 Apartment entrance door threshold details

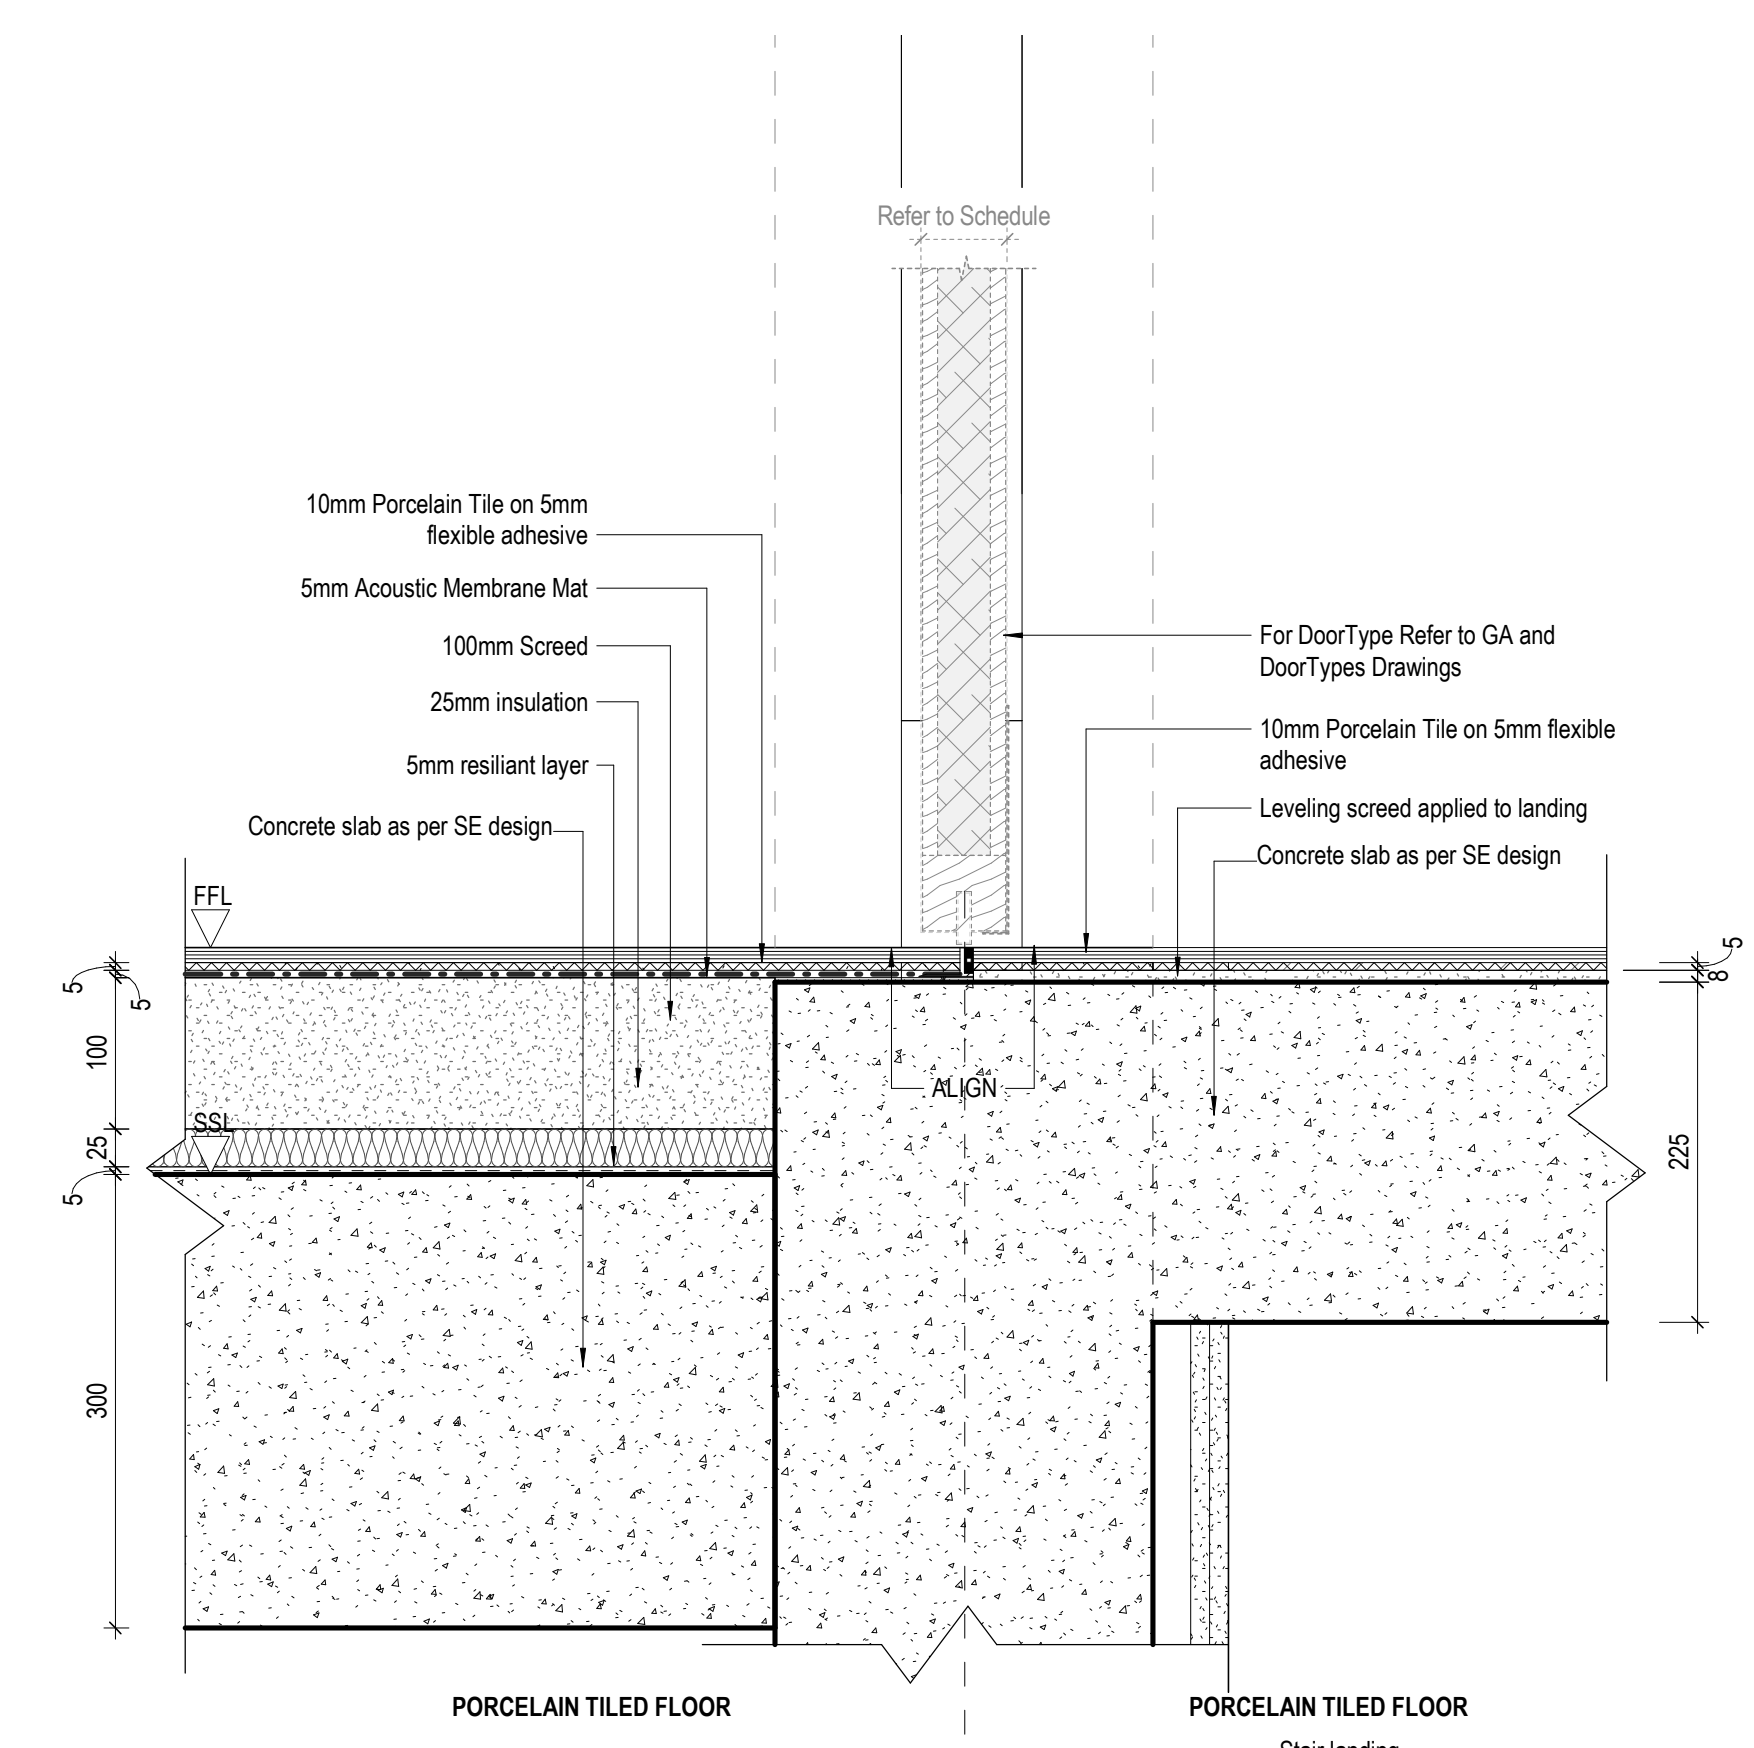


4 Floor Detail - Internal Door Threshold B2
1: 5 Core Corridors to Stair landing ground floor condition only

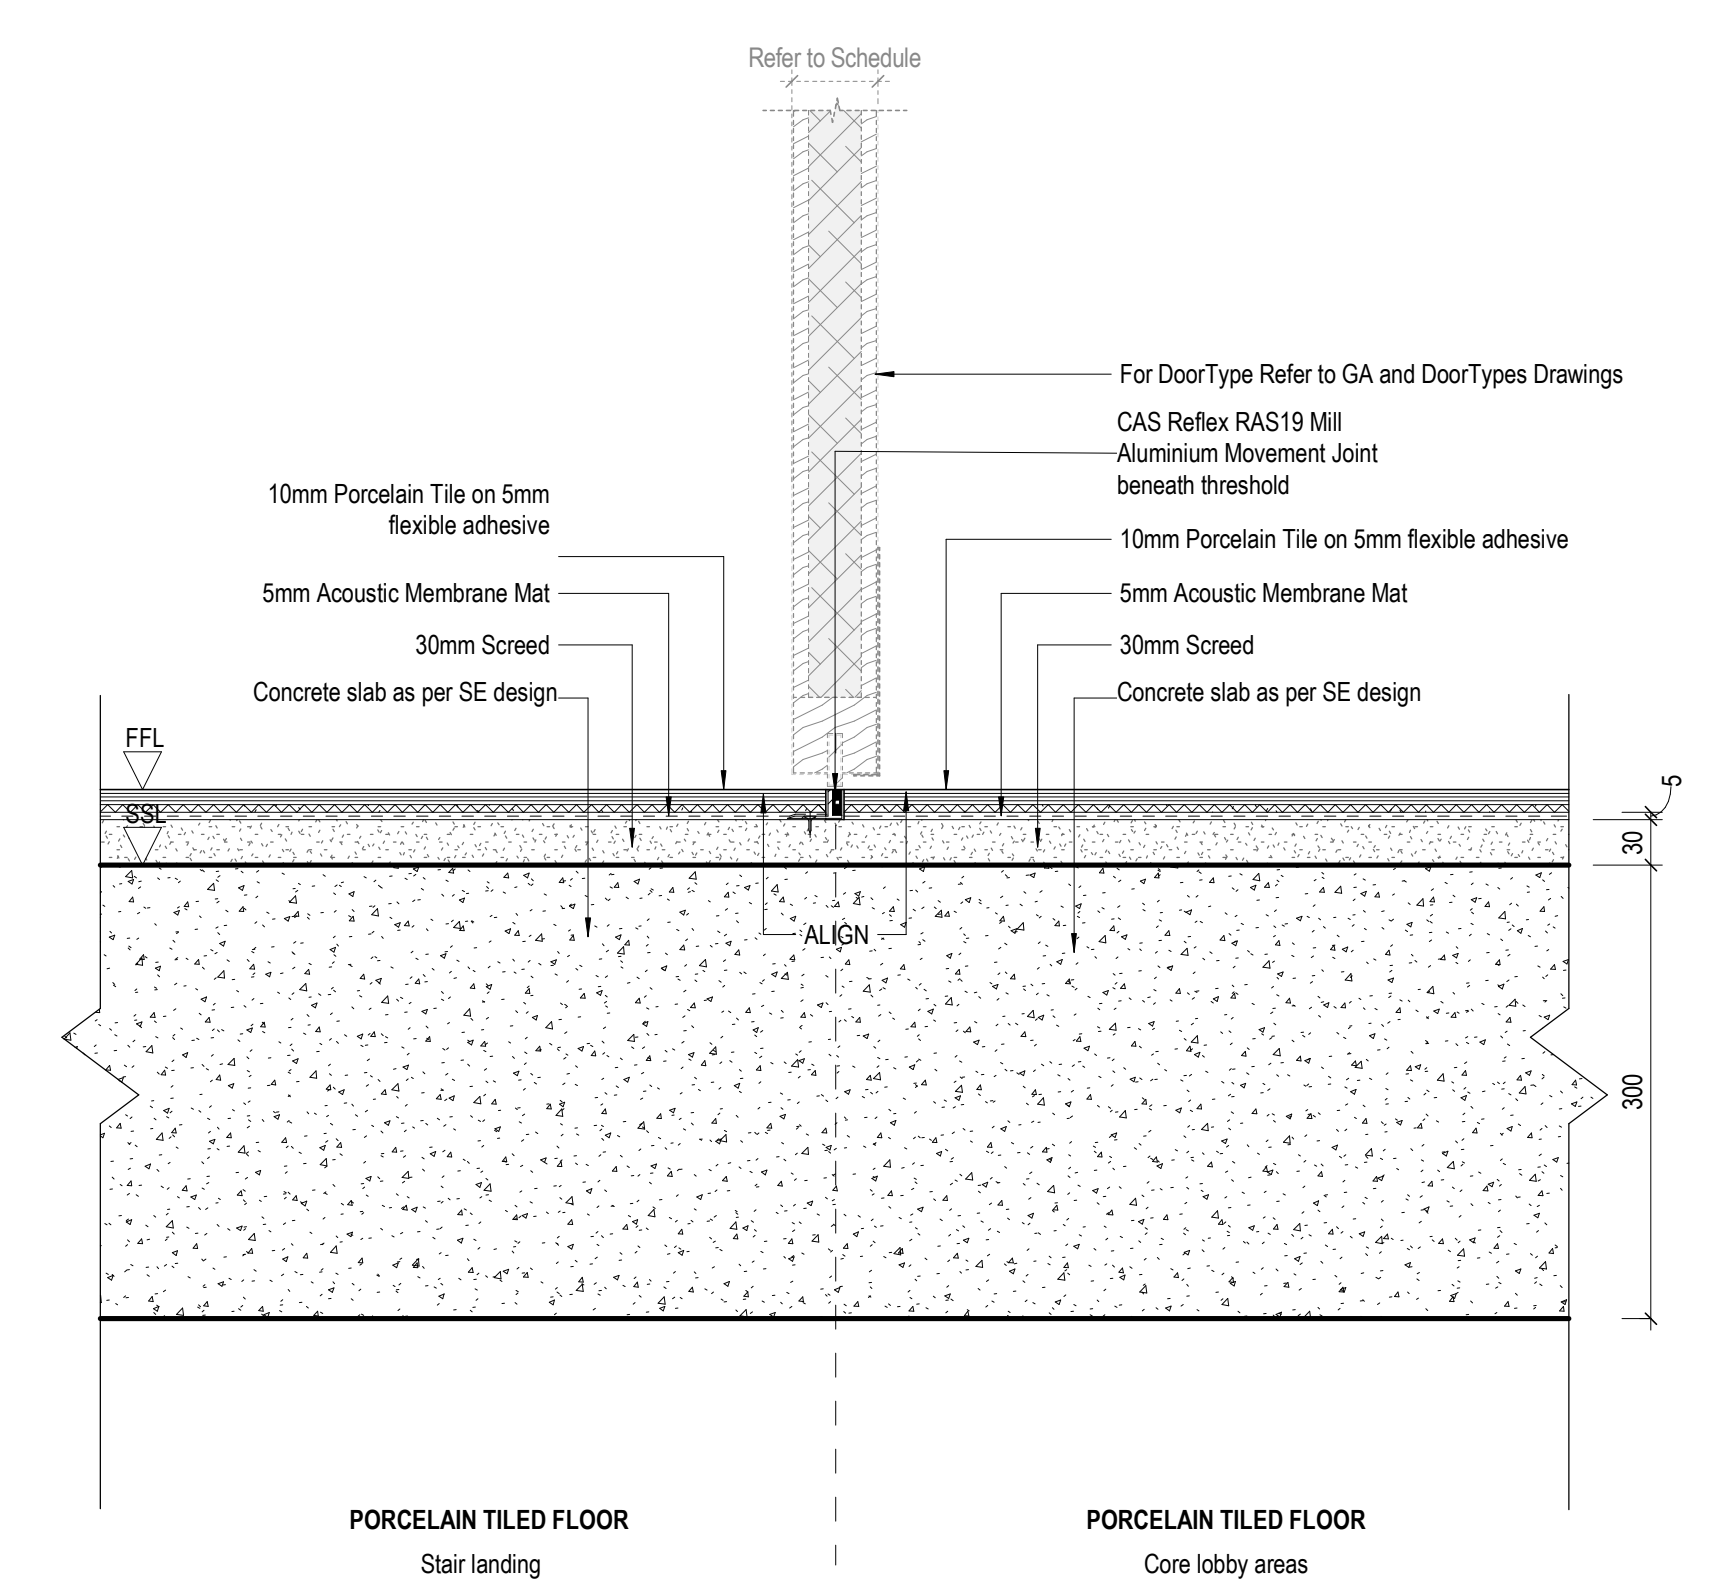

3 Floor Detail - Internal Door Threshold B1
1: 5 Core Corridors to Stair on typical floors

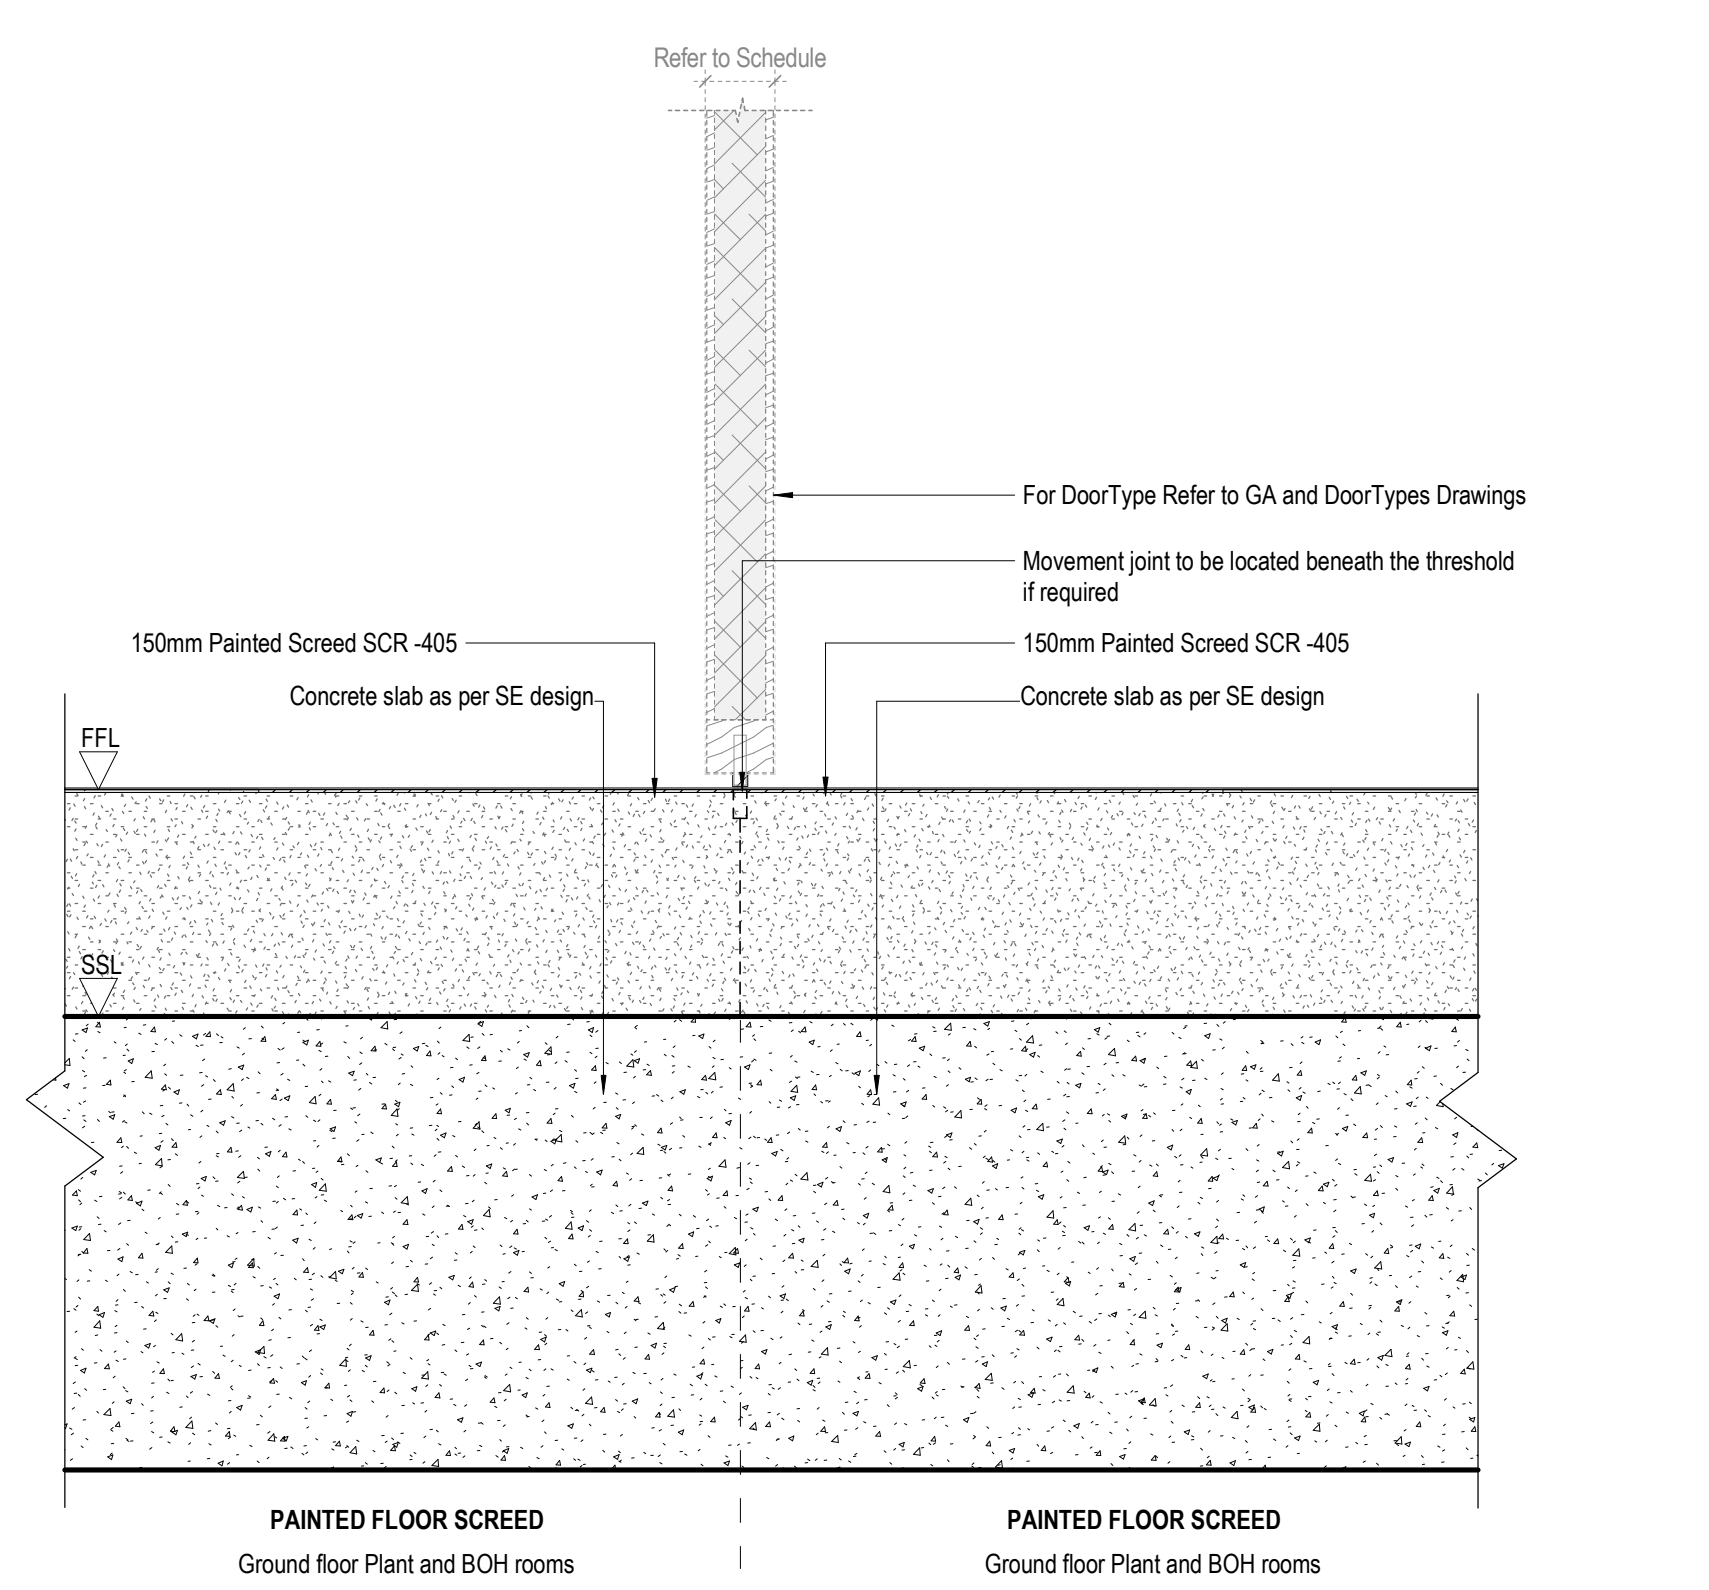

2 Floor Detail - Internal Door Threshold A2
1: 5 Ground floor Plant / BOH rooms

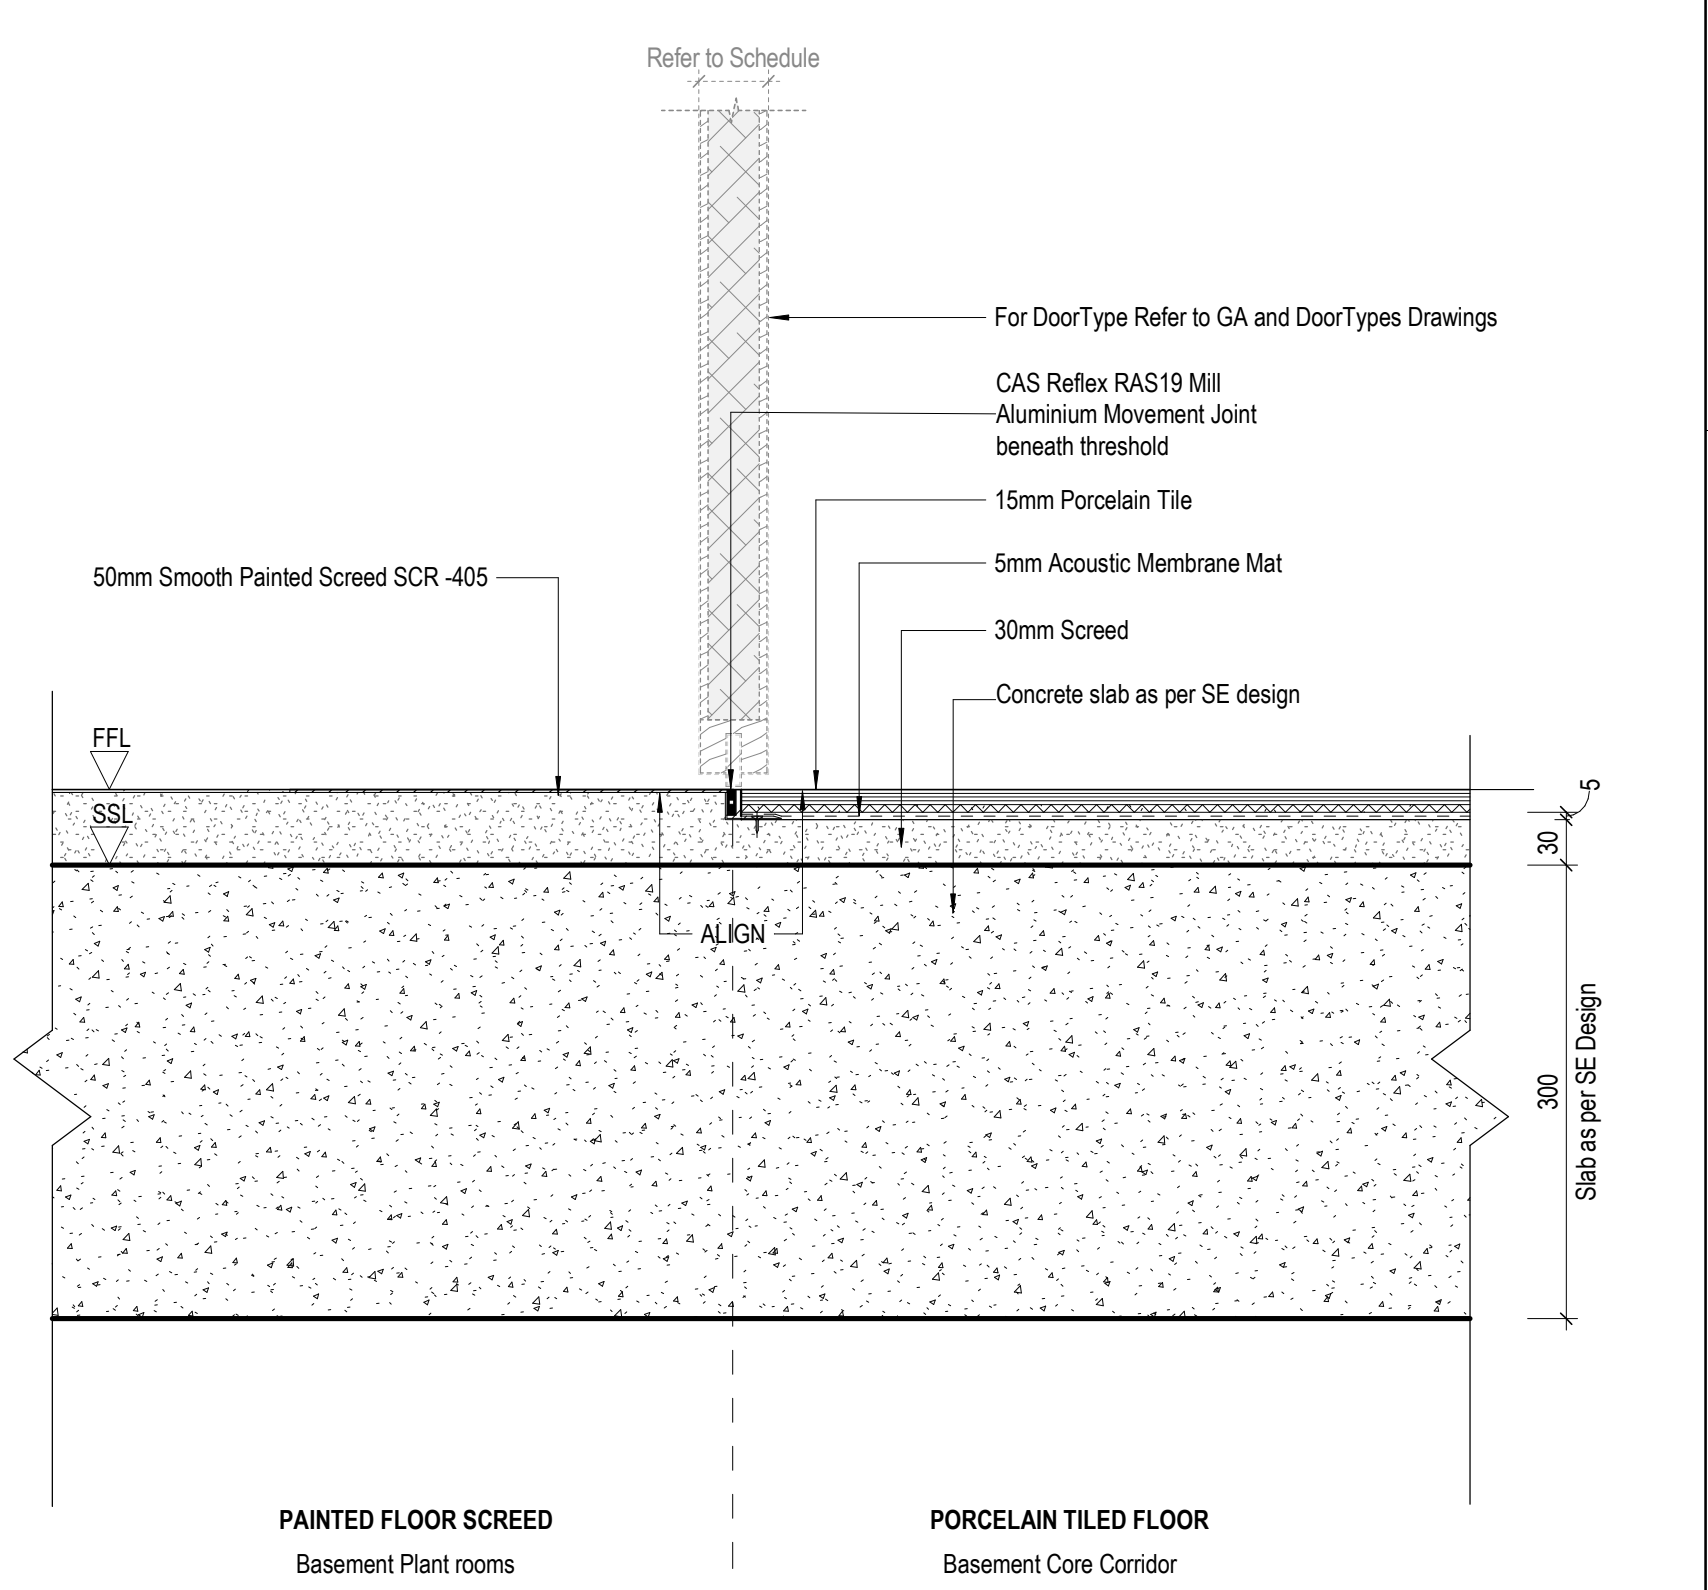

1 Floor Detail - Internal Door Threshold A1
1: 5 Basement threshold conditions

| CD1 | STAGE 05 | 2019/04/12 |
|------|----------|------------|
| PI 2 | STAGE 04 | 2018/04/20 |
| PI 1 | STAGE 04 | 2018/03/29 |
| MARK | BULK | GATE |

Date: 04/20/18
Job Number: 325424
Scale: 1: 5
Drawn: Author
Checked: Checker
Approved: Approver

STAGE 05 - FOR CONSTRUCTION
TITLE

Floor Details
SHEET NUMBER

150 PWA 22 XX DR A 5700
CDE STATUS CODE: **DZ**
REVISION: **C01**
Copyright © 2016 Perkins+Will

