


North Elevation
1:200

Tablets fixed to west wall side by side at eye level

See Drg. 344-03-12

Proposed tablets

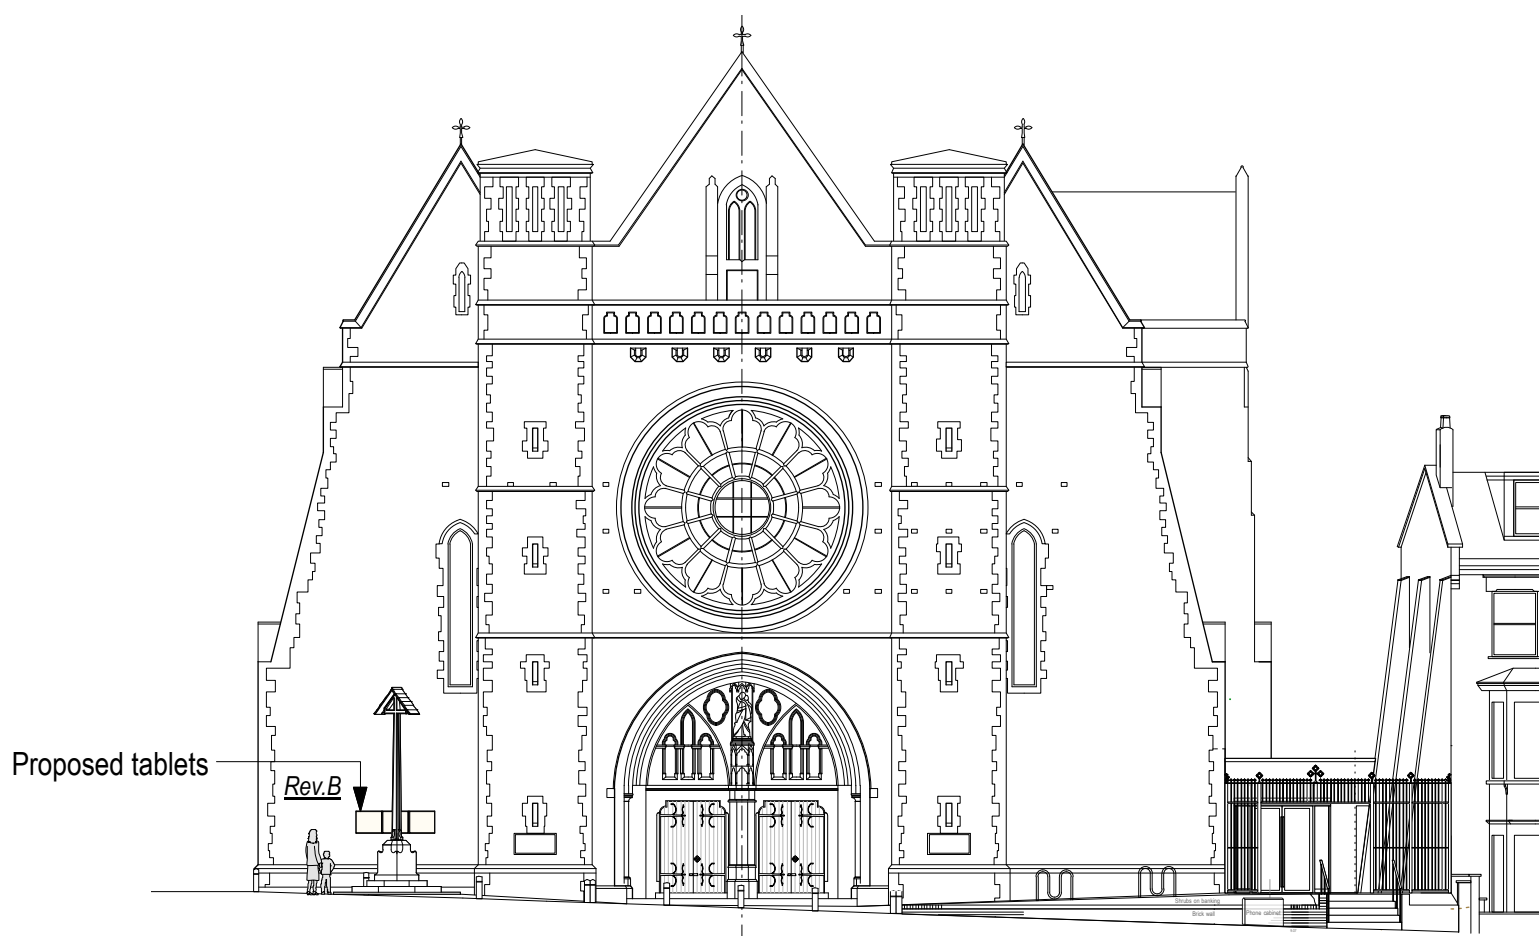

Proposed tablets

Rev.B

West Elevation
1:200


C 10/10/20 Scale Bar
B 17/03/20 Revision of tablet height from plinth.
A 20/02/20 Elimination of alternative options.

Revisions

Do not scale from drawings for construction. Report all discrepancies to HMDW Architects and seek clarification before proceeding.

hmdw architects ltd

16 Swains Lane
London
N6 6QS
tel: 020 7267 8855
fax: 020 7267 4448
www.hmdw-architects.co.uk

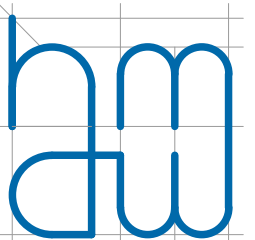

Project

All Hallows Gospel Oak
Proposed War Memorial Tablets

Drawing

N & W Elevation Proposed

Scale
1:200 @ A3


Job No. Drg. No. Revision

344-03 11 C

Date
Jan 2020

Drawn by
NW

Checked by

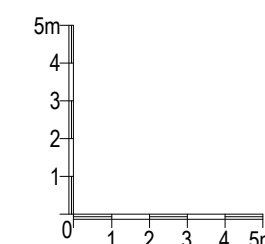

ISSUED FOR PLANNING APPROVAL

© HMDW Architects Ltd.