


LEGEND

70 Acton Street WC1X 9NB DRAWING TITLE EXISTING BASEMENT FLOOR PLAN **PLANNING** CLENT Pat Rooney DATE **18/08/2020** DWG BY JS REV. T: 020 7549 2133 2nd Floor This drawing is the copyright of **gpad london ltd**. Not to be reproduced, retained or disclosed to any unauthorised person either wholly or in part without written permission.


Do not scale of this drawing. All indicated dimensions to be checked and verified on site by the contractor before commencement of any fabrication drawings or work whatsoever on site. Report any discrepancies to the Architect immediately.

Drawings to be read in conjunction with relevant drawings and specification. 1:50 @ A1 **EXISTING BASEMENT FLOOR PLAN** E: info@gpadlondonltd.com W: www.gpadlondonltd.com 130 Old Street London EC1V 9BD CHCKD. 673-PL-00-099 VR © gpad london ltd.

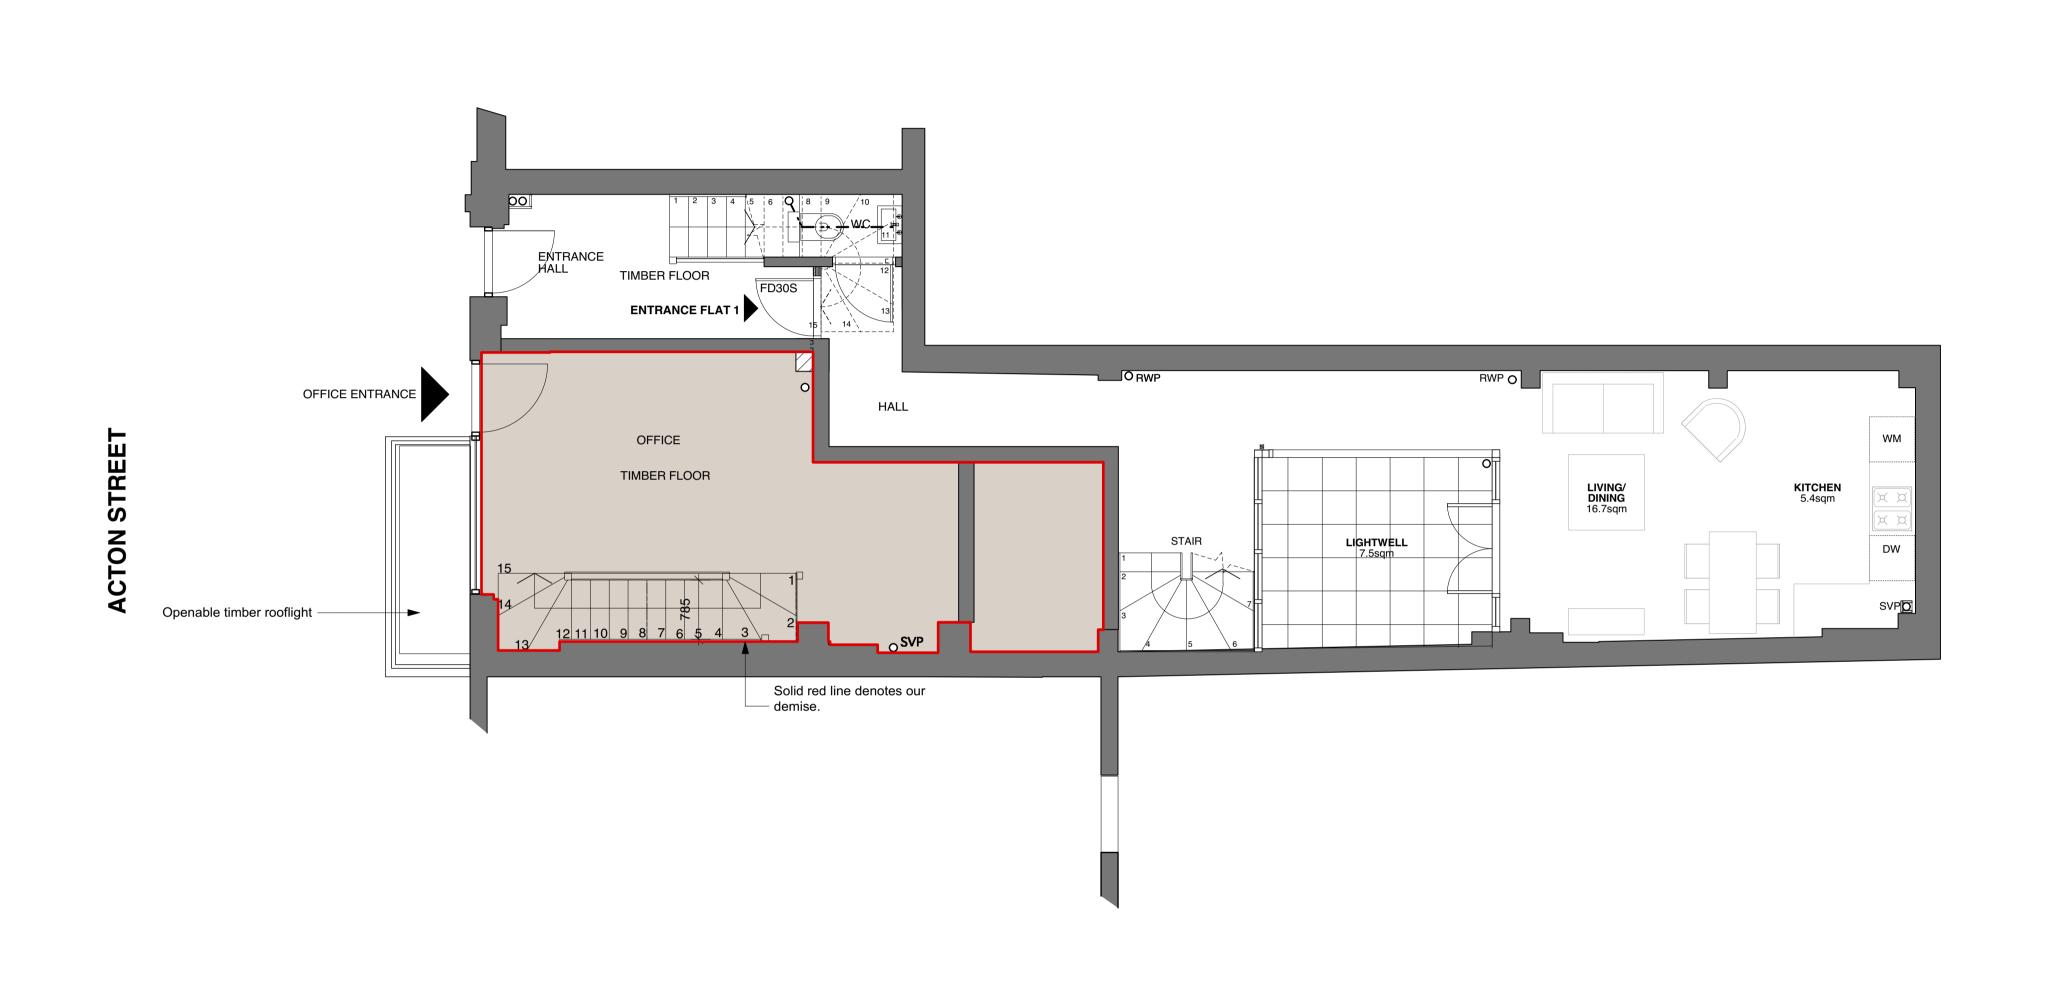

PLANNING


EXISTING GROUND FLOOR PLAN

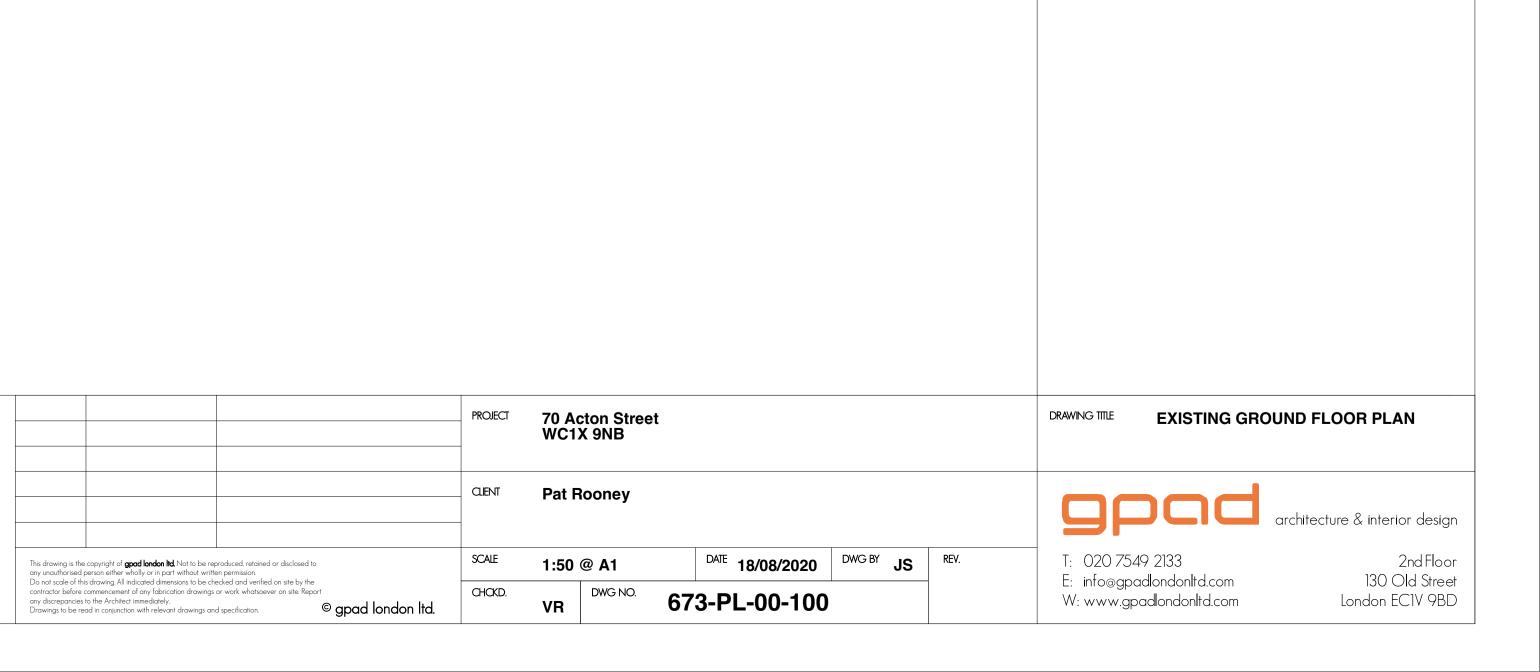


LEGEND

Office

Residential

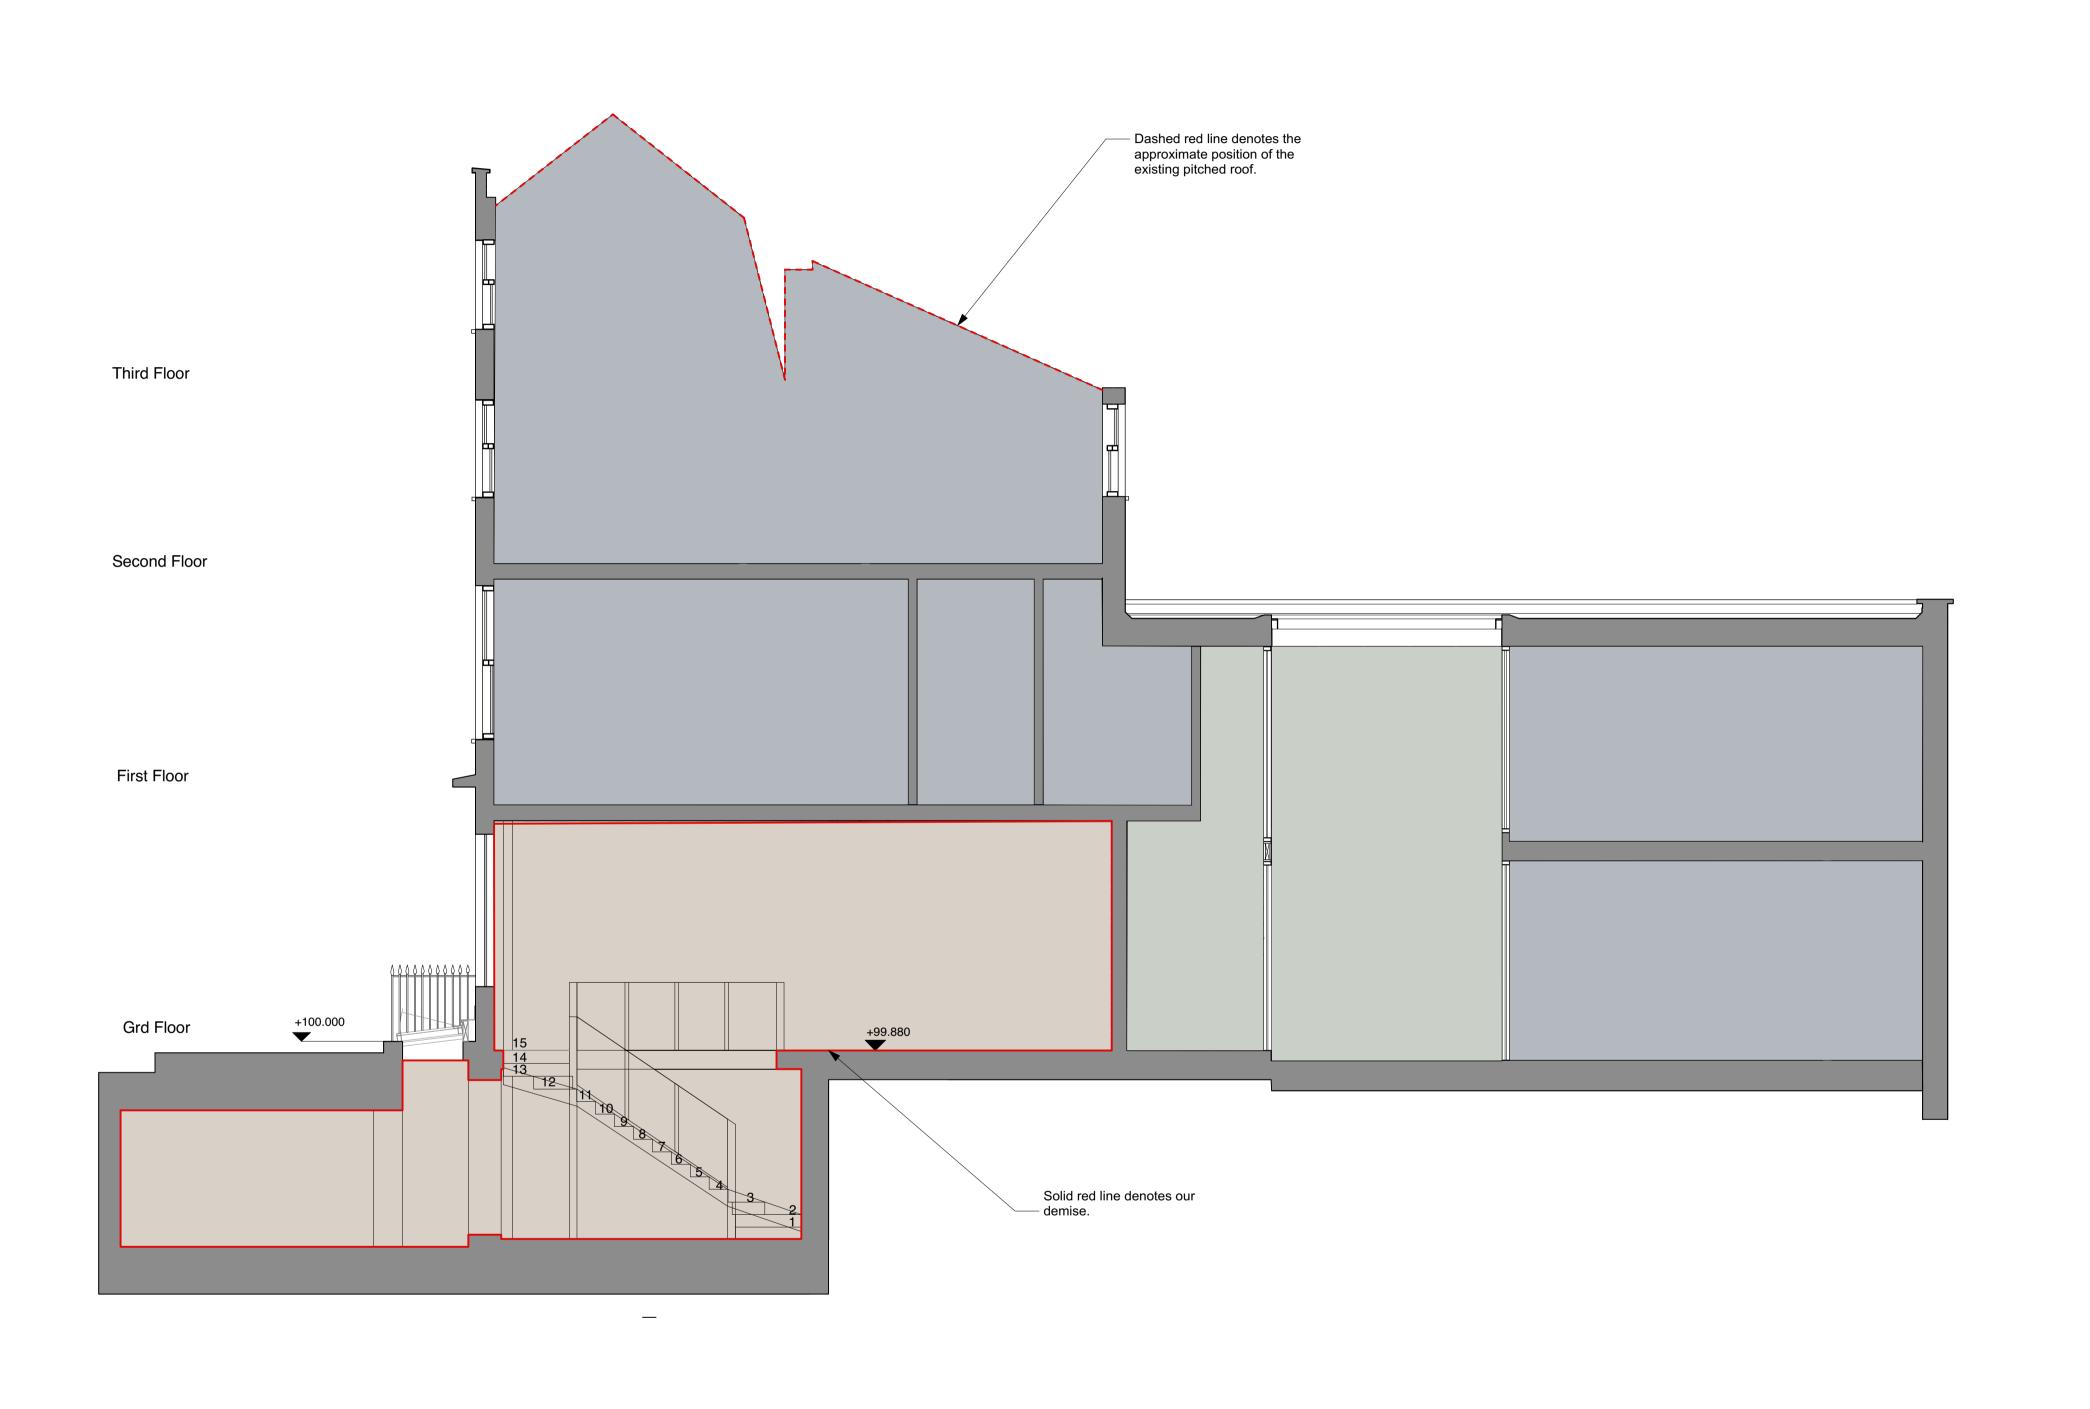

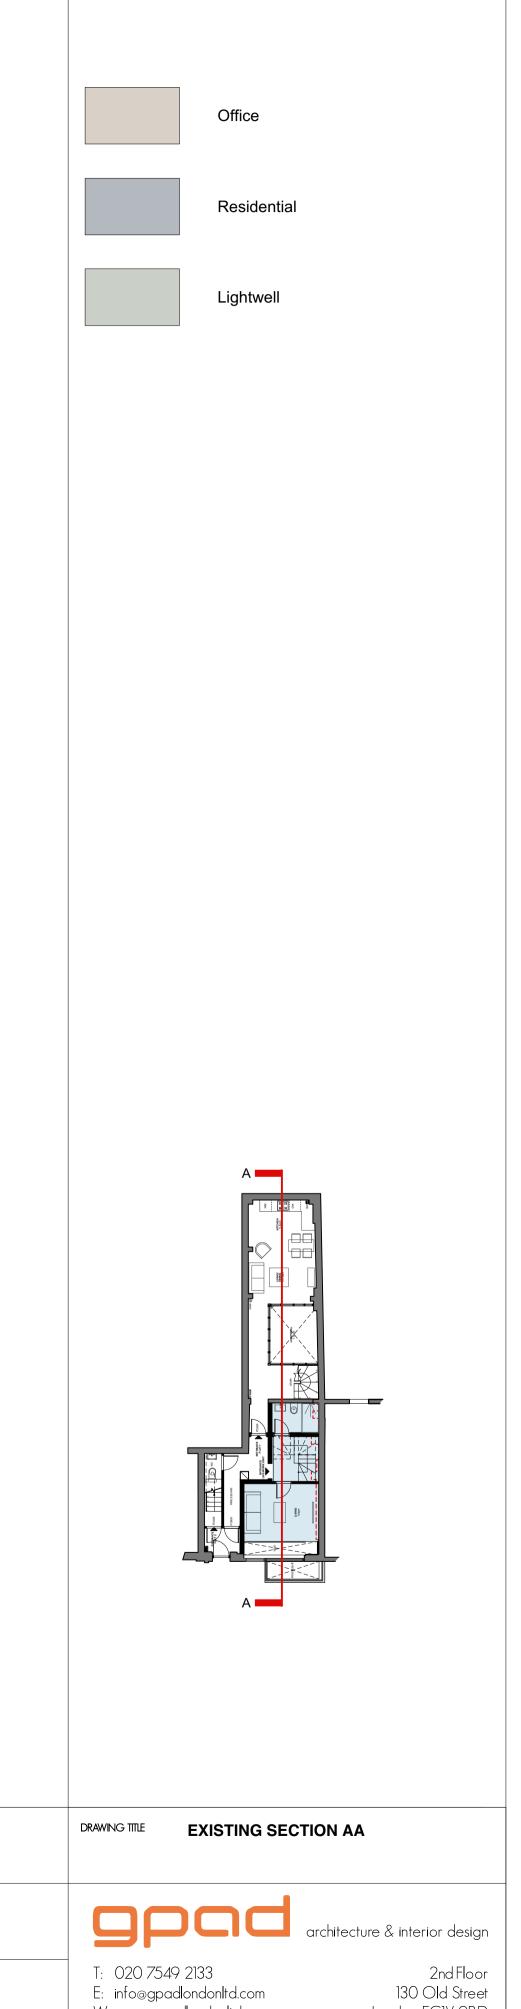

	PLANNING		PROJECT	70 Acton Street WC1X 9NB	DRAWING TITLE EXISTING SECTION AA
0 <u>1m 2m 3m</u>			CLIENT	Pat Rooney	architecture & interior design
EXISTING SECTION AA	This drawing is the any unauthorised Do not scale of th contractor before any discrepancies Drawings to be re	copyright of gpad london ltd. Not to be reproduced, retained or disclosed to berson either wholly or in part without written permission. s drawing, All indicated dimensions to be checked and verified on site by the commencement of any fabrication drawings or work whatsoever on site. Report to the Architect immediately. and in conjunction with relevant drawings and specification.	SCALE CHCKD.	1:50 @ A1 DATE 18/08/2020 DWG BY JS REV. VR DWG NO. 673-PL-00-200	T: 020 7549 2133 2nd Floor E: info@gpadlondonltd.com 130 Old Street W: www.gpadlondonltd.com London EC1V 9BD




72 ACTON STREET 70 ACTON STREET 68 ACTON STREET



EXISTING REAR ELEVATION

PRELIMINARY

| Market | Market

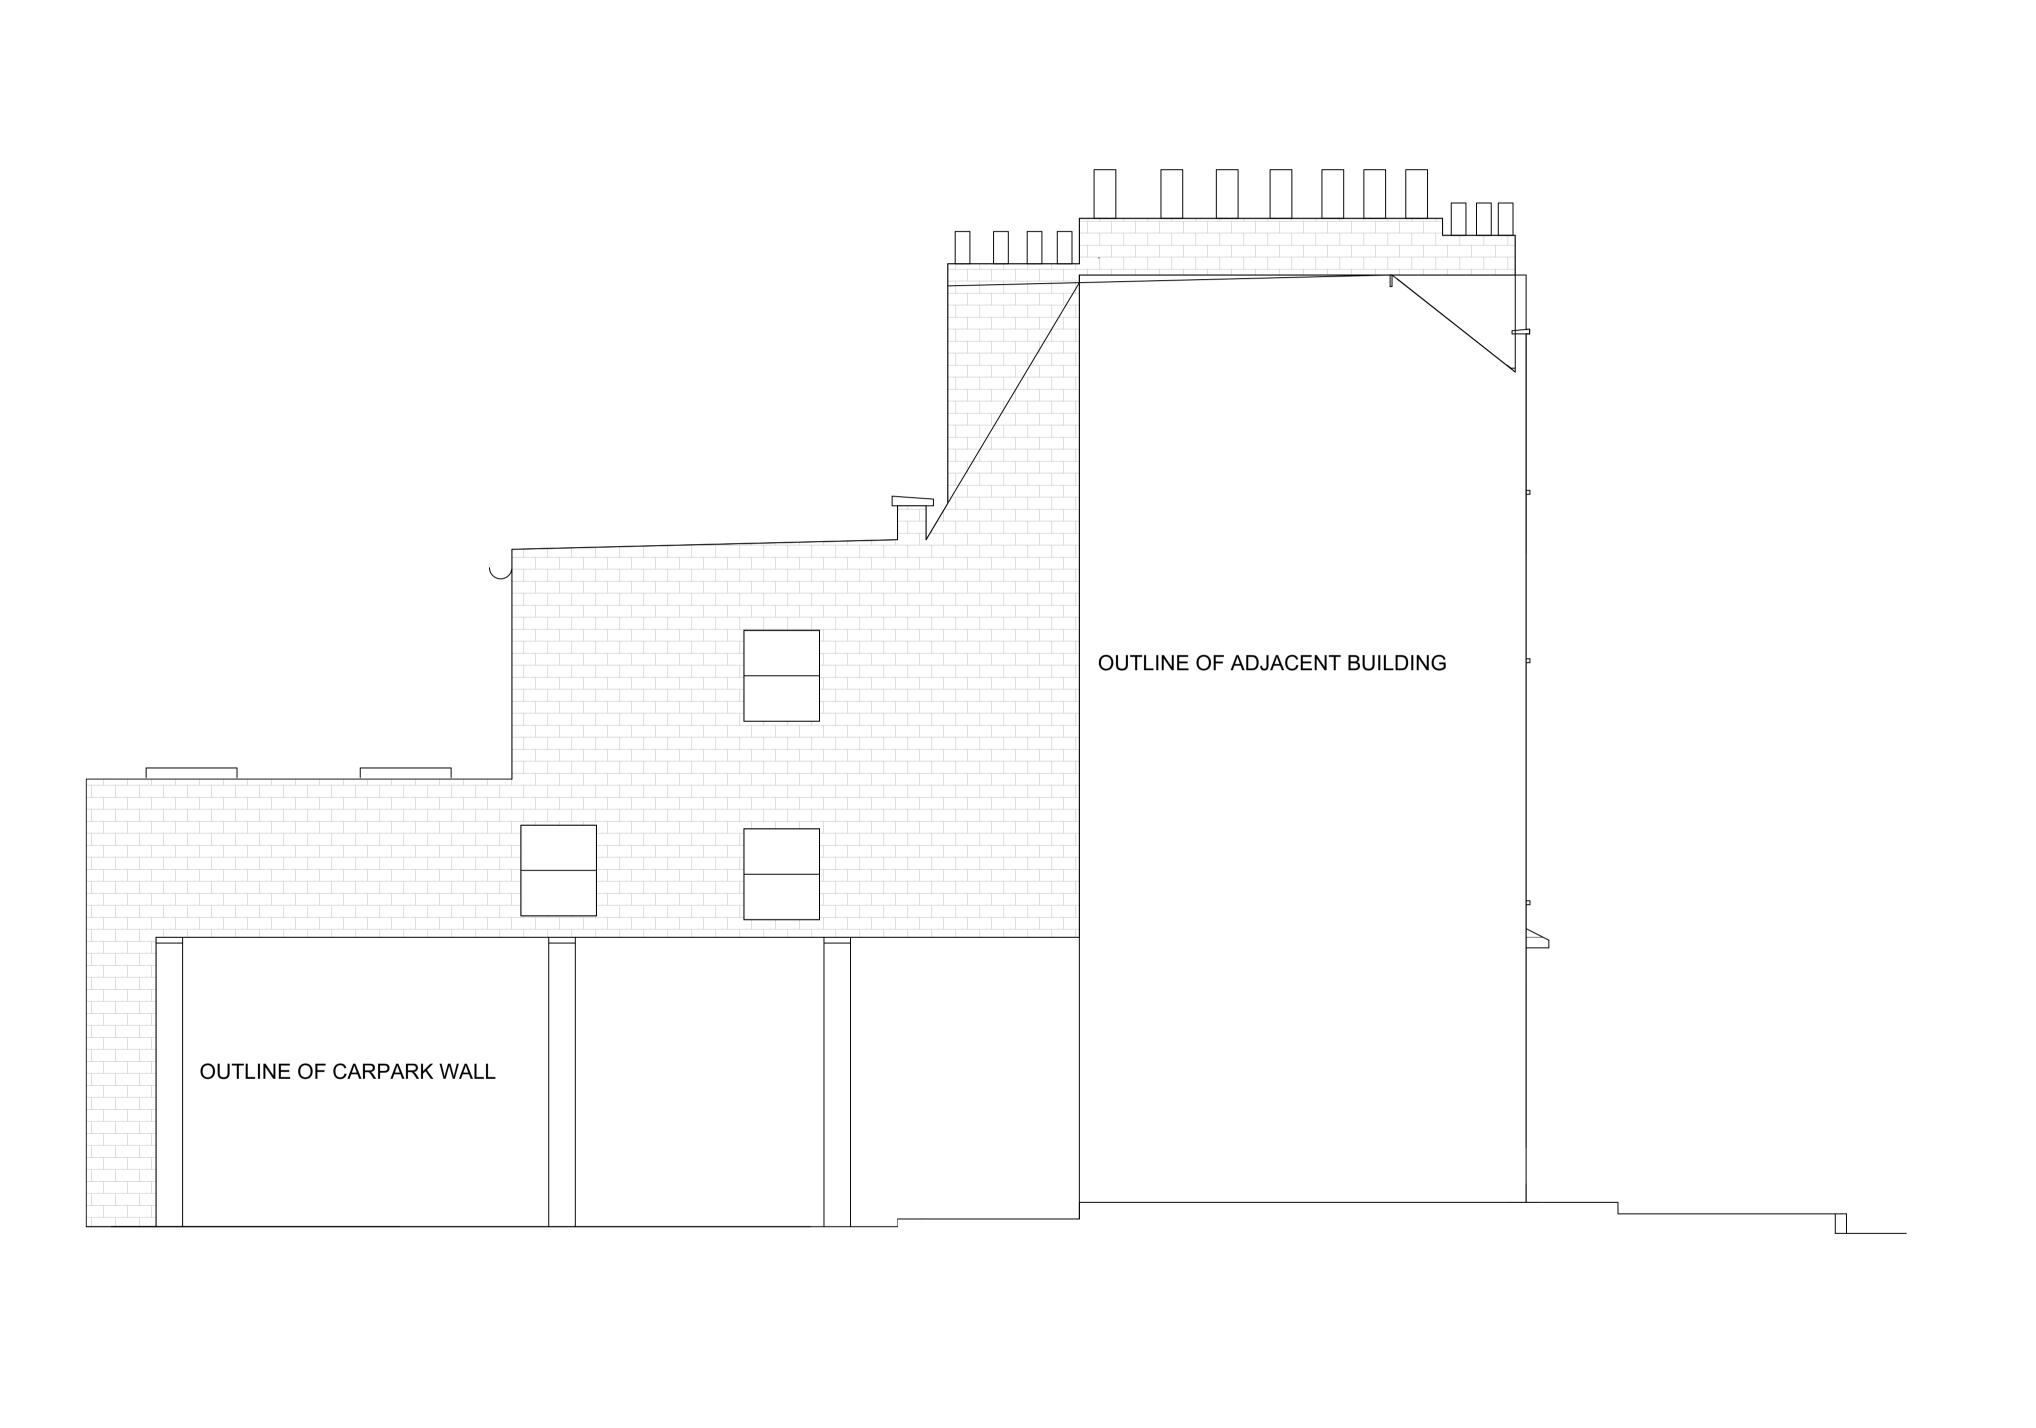

	PRELIMINARY				70 Acton Street WC1X 9NB			DRAWING TITLE EXISTING SIDE ELEVATION		
0 1m 2m 3m				CLIENT	Pat Rooney			96	archit	ecture & interior design
EXISTING SIDE ELEVATION	This drawing is the copy any unauthorised person Do not scale of this dray contractor before commany discrete to the Drawings to be read in	right of gpad london ltd. Not to be repro n either wholly or in part without written p wing. All indicated dimensions to be check encement of any fabrication drawings or a Architect immediately. conjunction with relevant drawings and st	duced, retained or disclosed to permission. ed and verified on site by the work whatsoever on site. Report pecification. © apad london ltd.	SCALE CHCKD.	1:50 @ A1 VR	DATE 18/08/2020 DWG BY J		T: 020 7549 E: info@gpadl W: www.gpad	londonltd.com	2nd Floor 130 Old Street London EC1V 9BD