

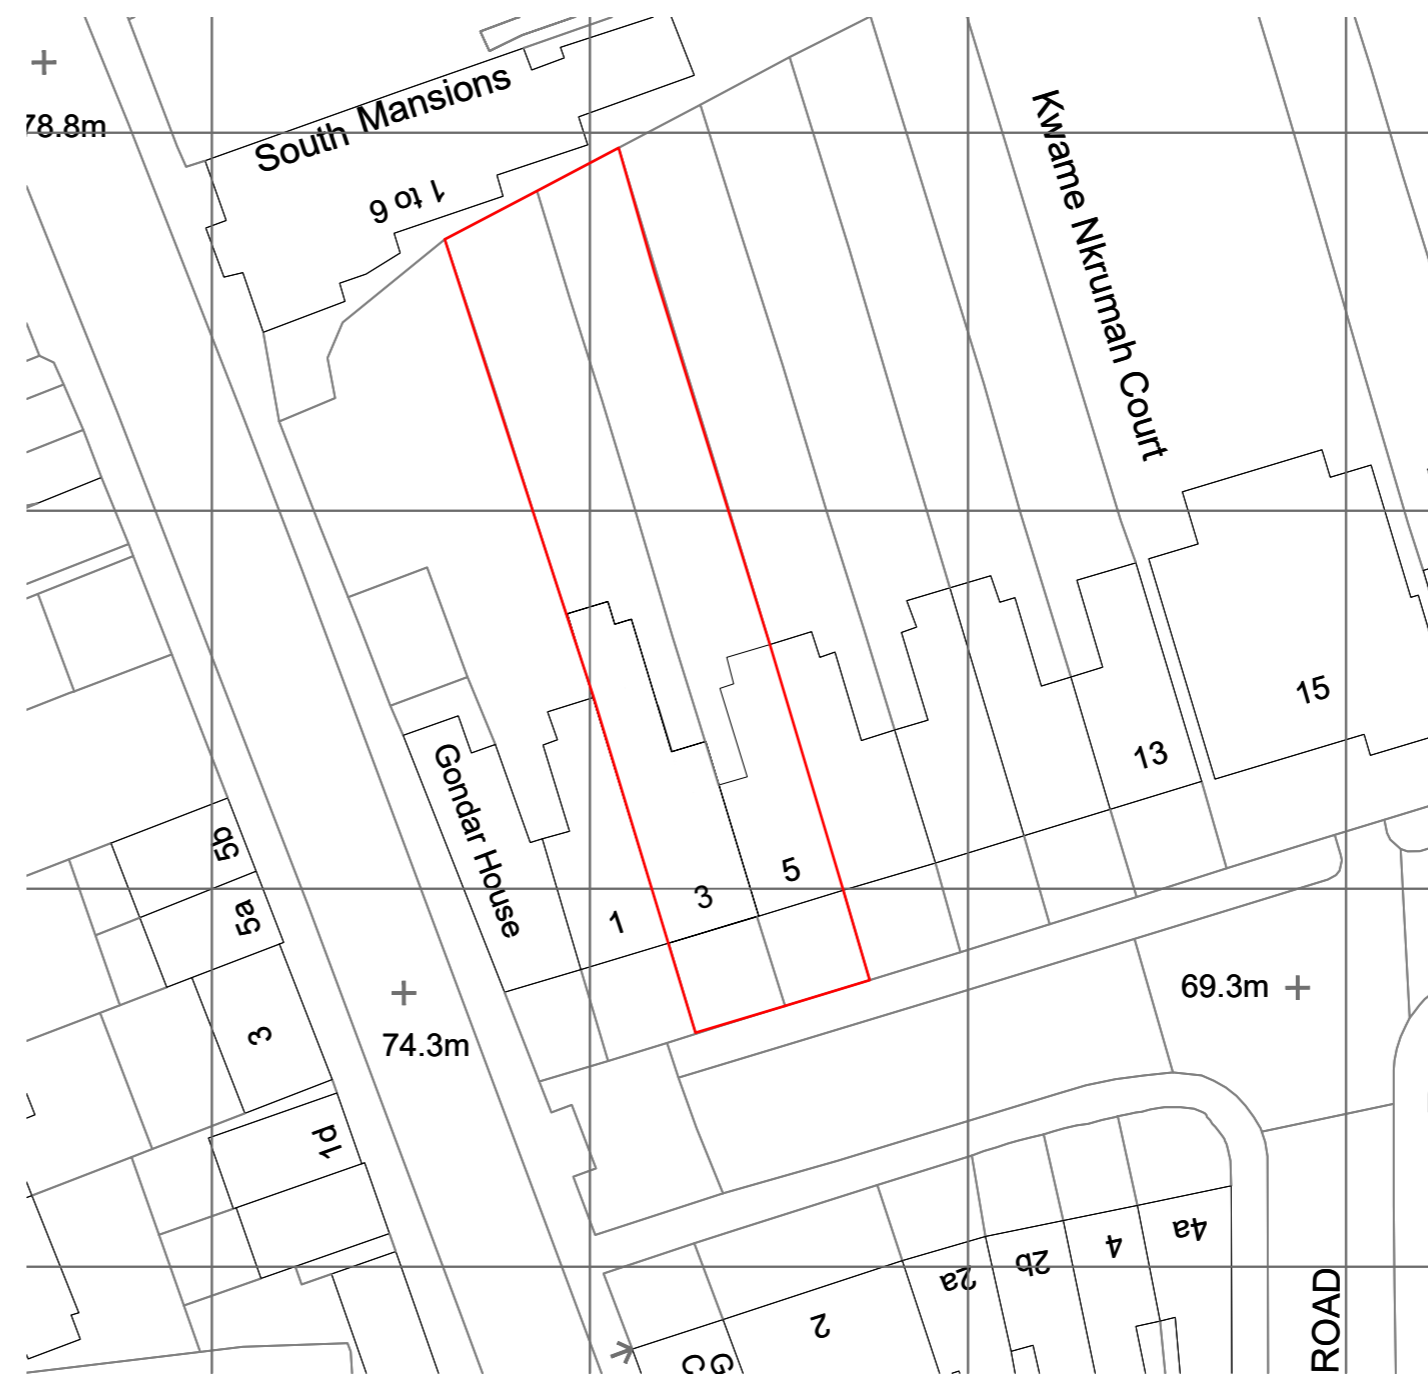



All dimensions are to be checked on site. Any discrepancy is to be reported to the Architect. This drawing is subject to copyright and cannot be used without the written permission by the Architect.

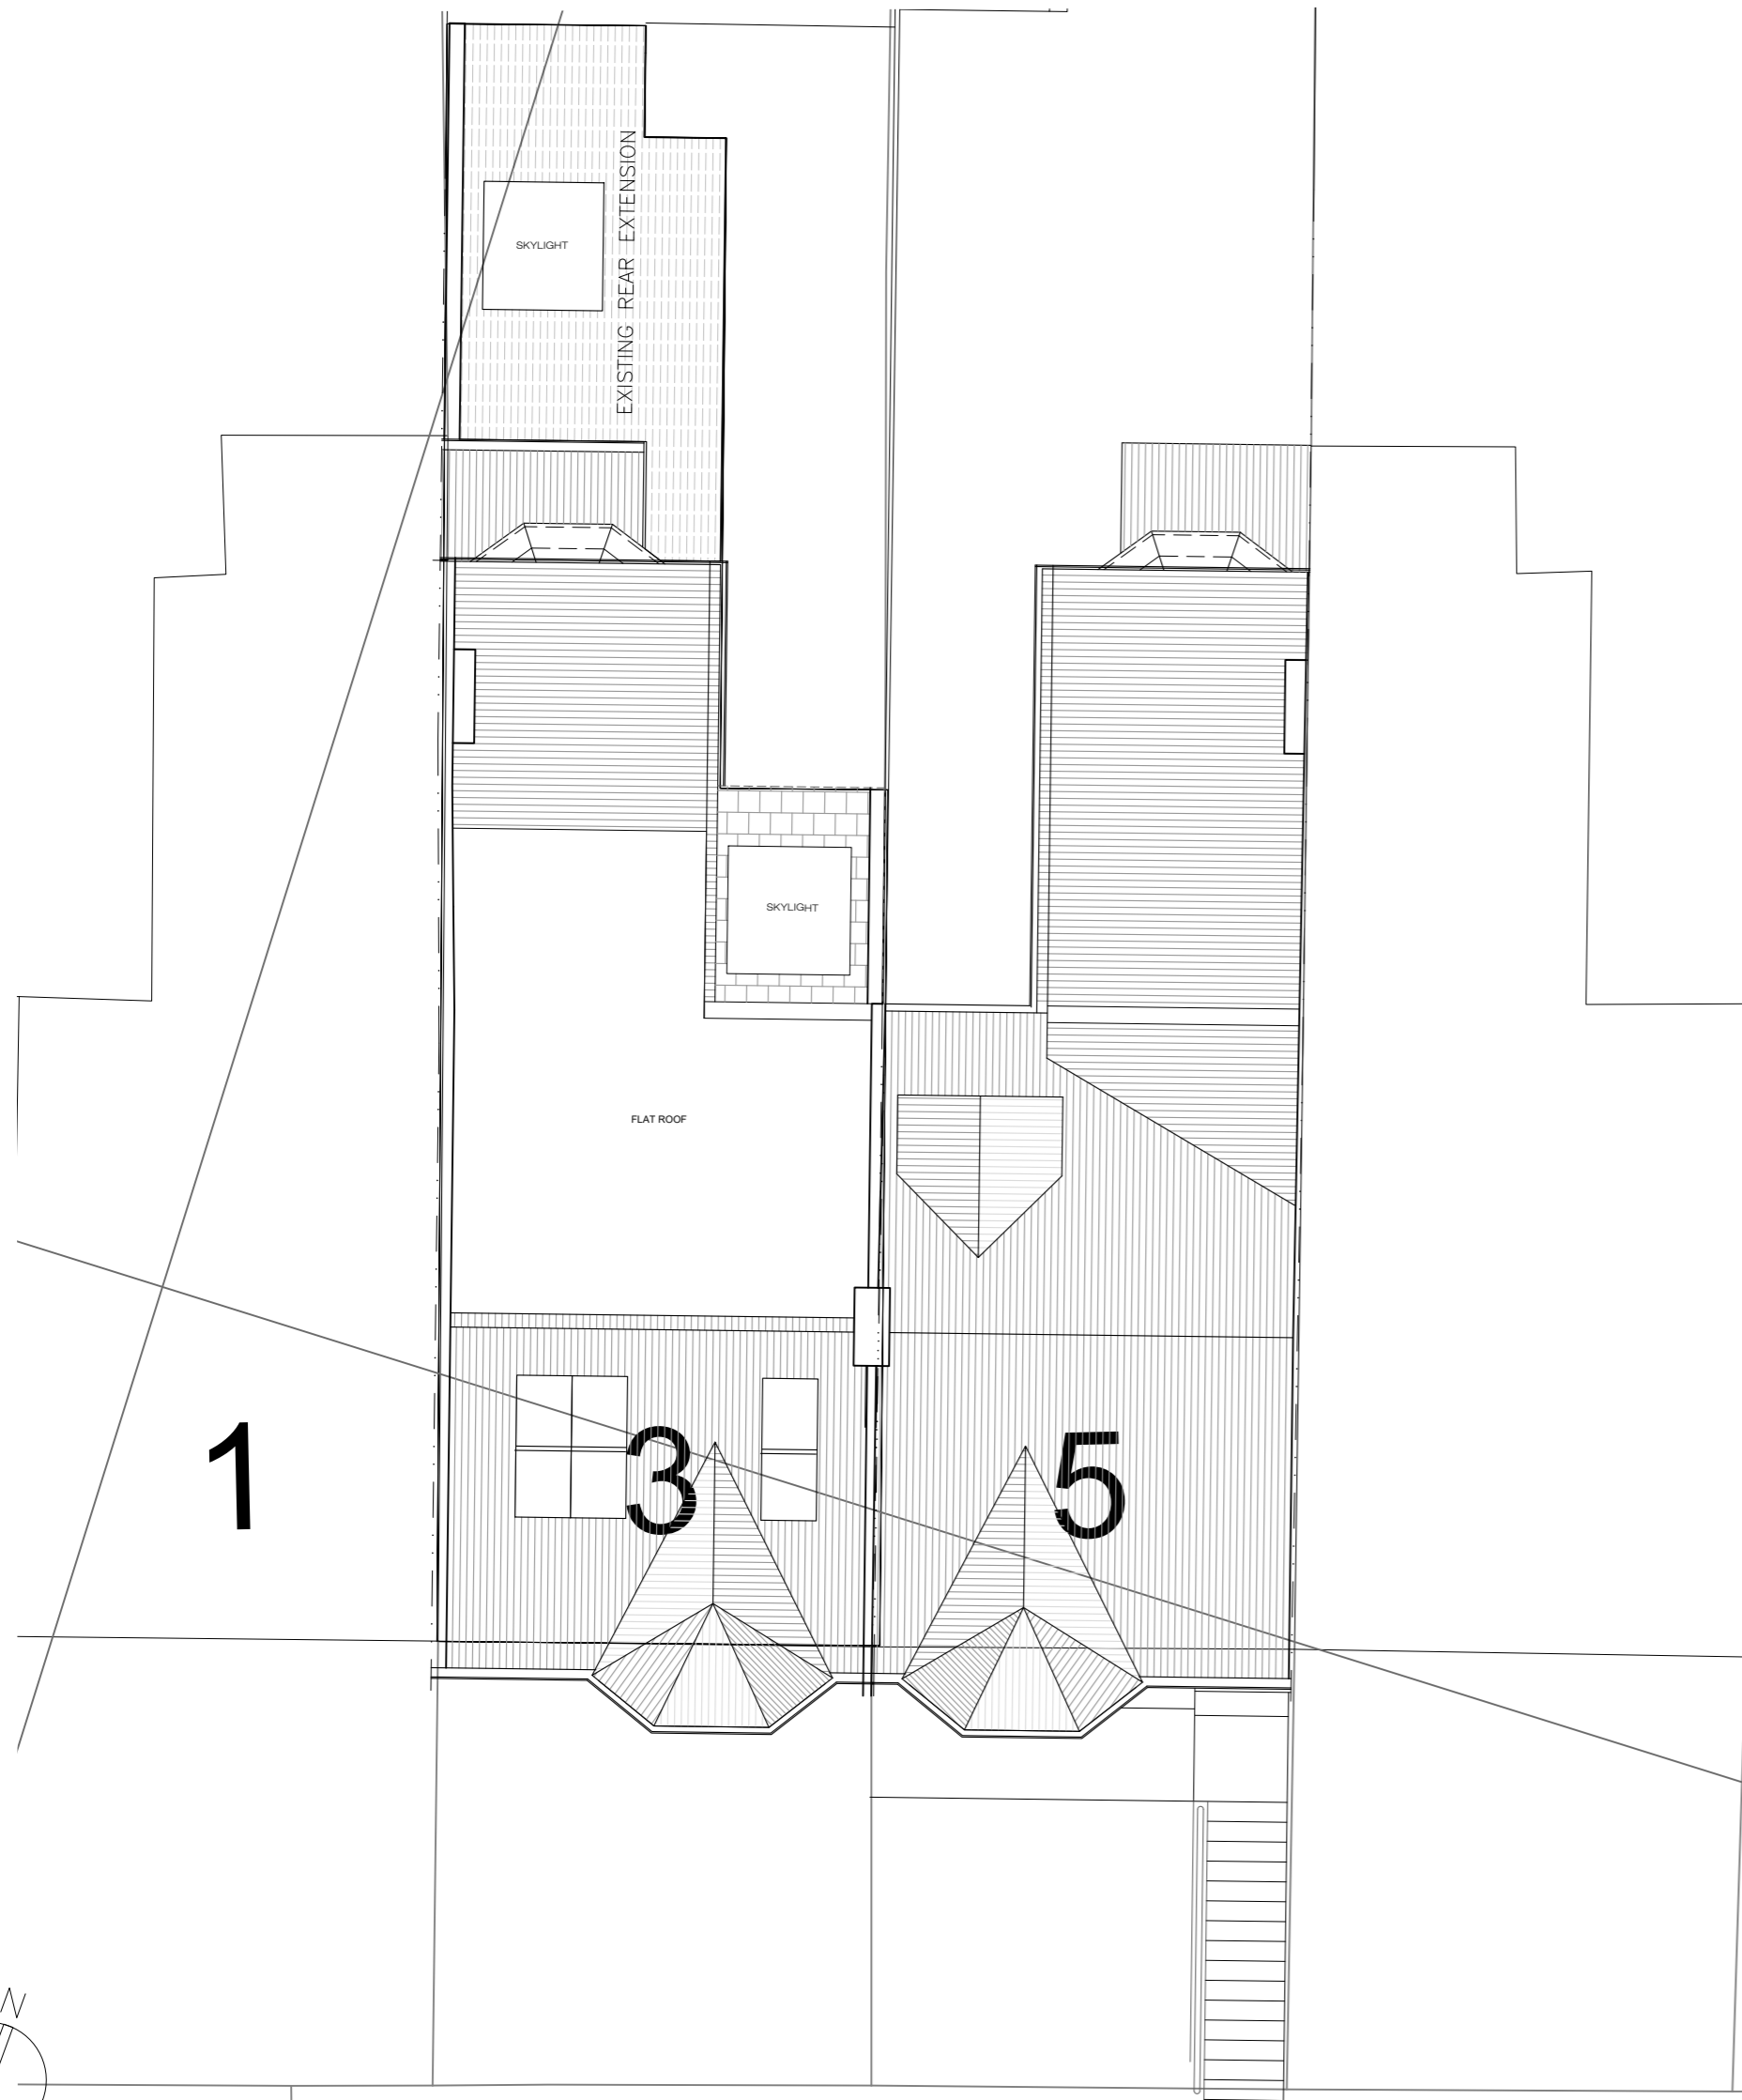


BLOCK PLAN
scale 1:500

 

SITE PLAN
scale 1:100

 

LOCATION PLAN
scale 1:1250

 

Rev. Date:	Note:
Site Plan, Block Plan and Title: Location Plan (Existing)	
Number:	PD-001
	A

ELEVATIONS