


PLANNING

The contractor must check dimensions on site. Only figured dimensions to be worked from.


Any discrepancies must be reported to the architect before proceeding.

NOTES:

This drawing is © copyright Platform 5 Architects LLP 

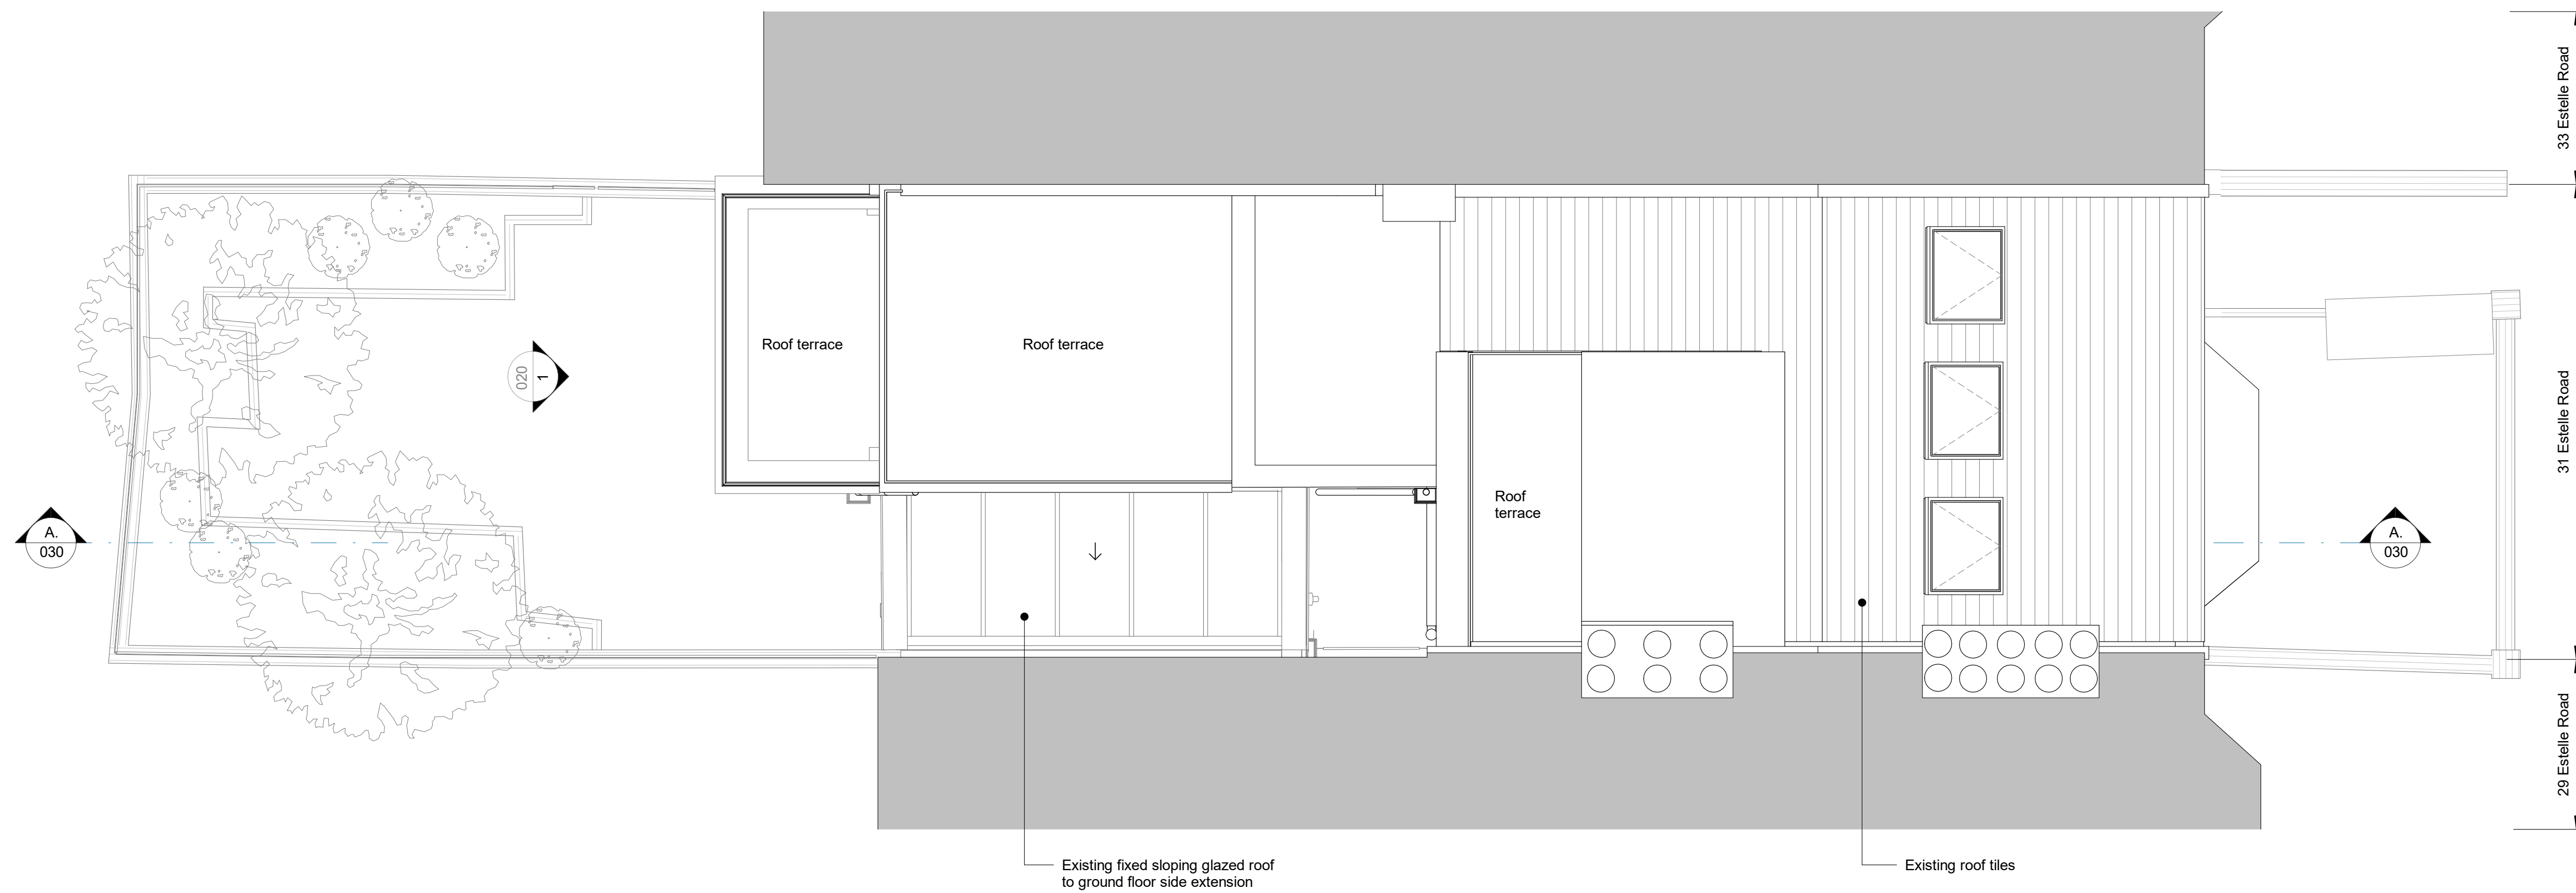

Rev.	Date	Description	Checked
P5	23.10.20	Issued for Planning	NC
P4	11.09.20	Issued for Information	NC
P3	31.07.20	Issued for Information	NC
P2	26.06.20	Issued for Planning	NC
P1	03.02.20	Issued for Planning	PM

 

Platform 5
architects

Unit 102
94 Hanbury Street
London
E1 5JL

t 020 7377 8885
e info@platform5architects.com
w www.platform5architects.com

PROJECT TITLE: 31 Estelle Road		SCALE @ A1: 1:50	SCALE @ A0: 1:100
DRAWING TITLE: Existing Roof Plan		PROJECT NO.:	REVISION:
PRINTING DATE: February 2020		19-104	011
			P5