

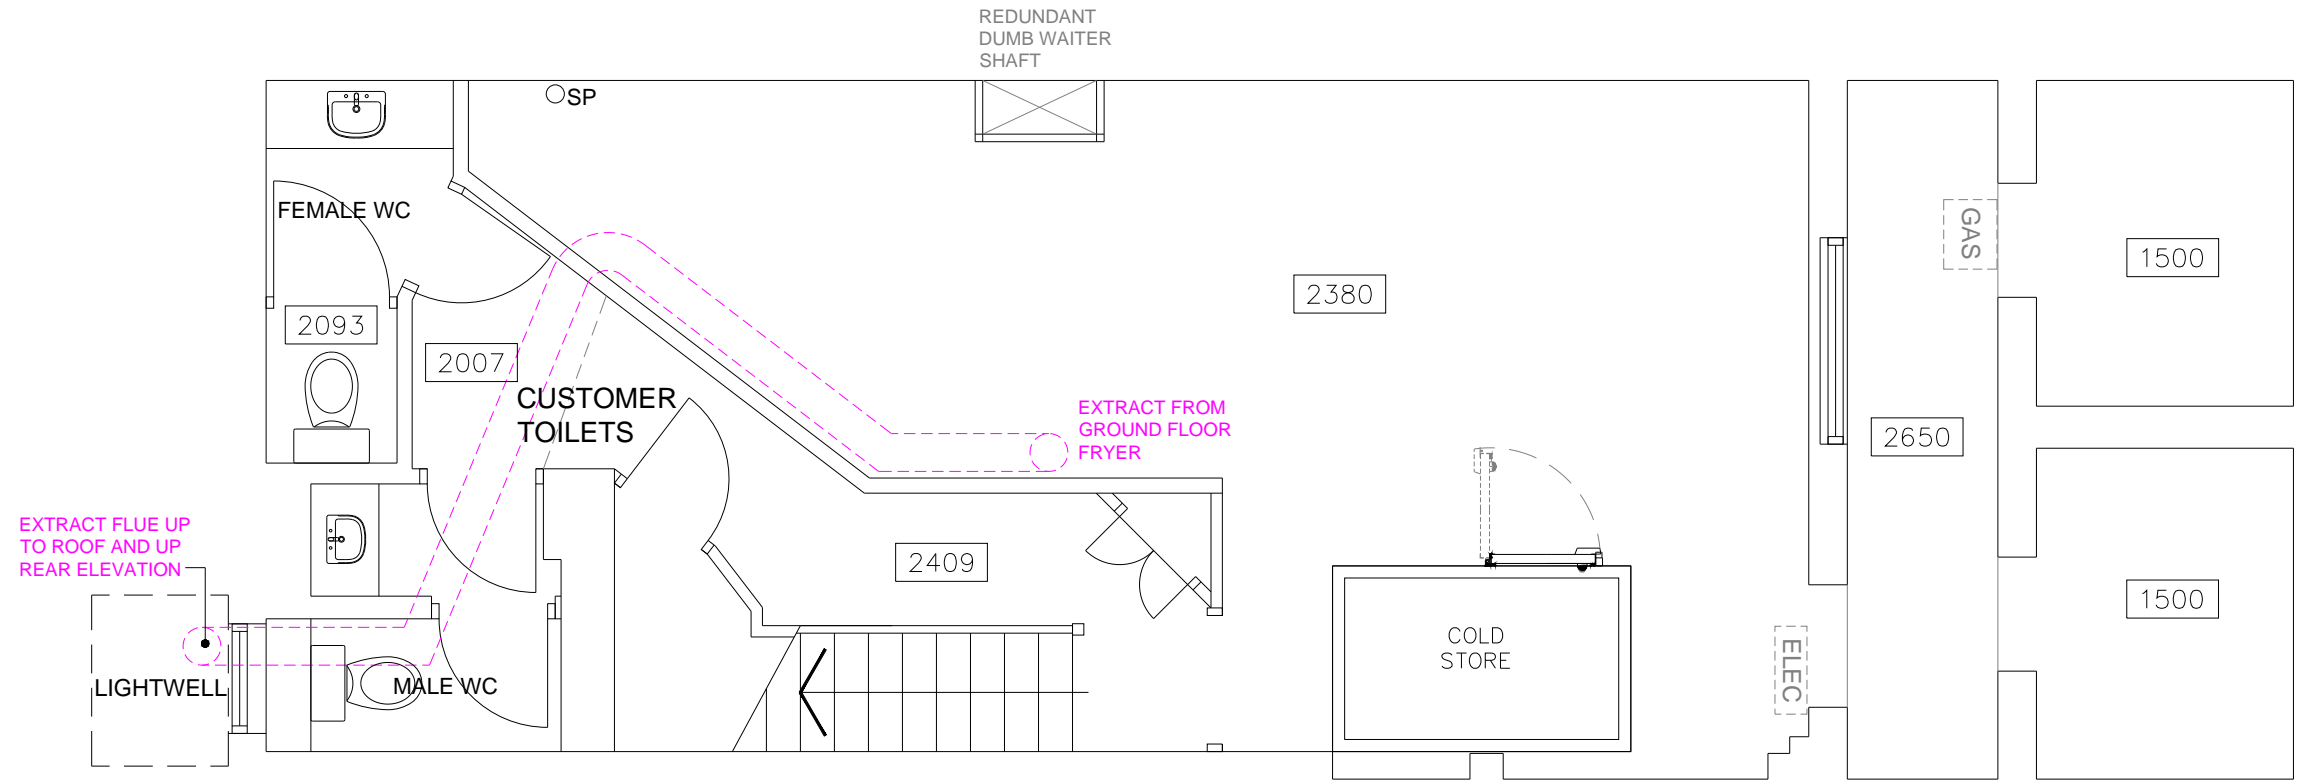


SCALE BAR ( METRES )

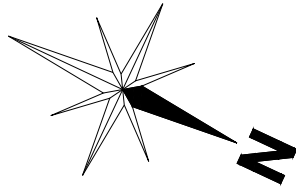

**EXISTING BASEMENT** 45sq.m / 484sq.ft.

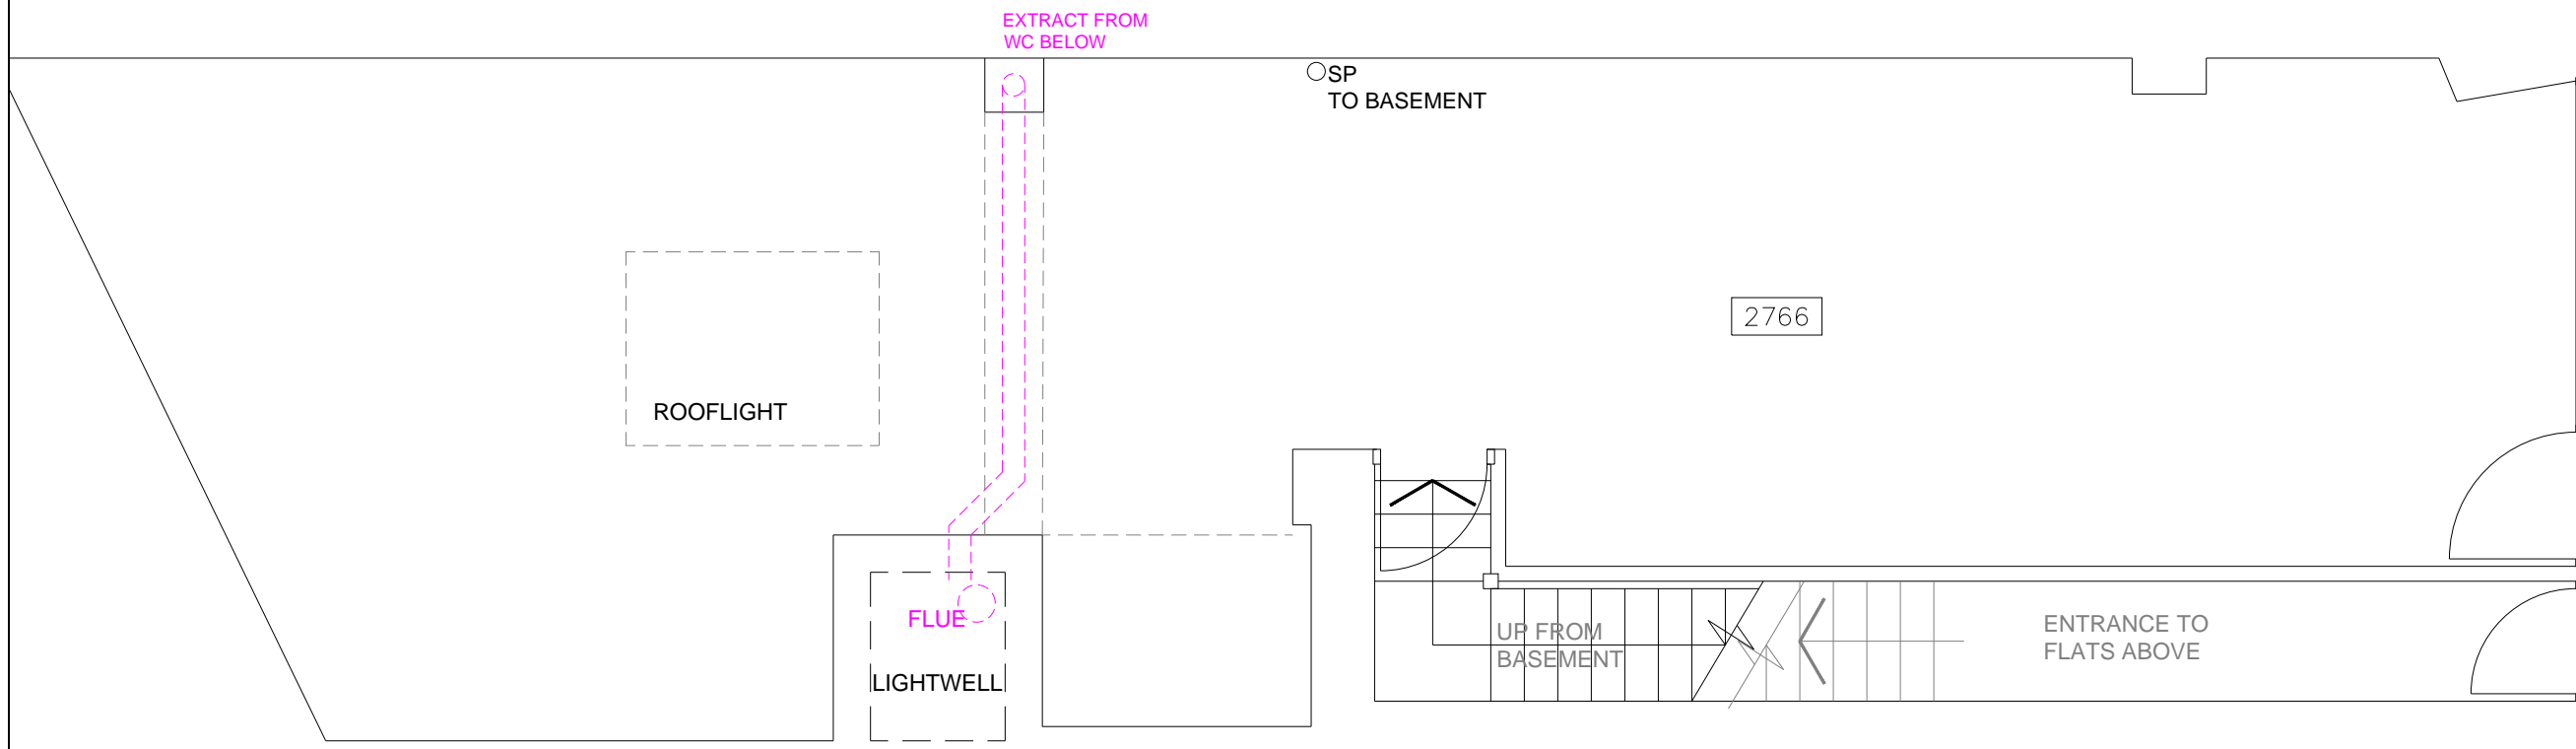

**EXISTING GROUND FLOOR** 60.7sq.m / 653sq.ft.

REV	AMENDMENT	DATE	CHKD
<b>MA DESIGN</b> MARTIN ANTHONY DESIGN LIMITED			
CLIENT			
PROJECT 43 THEOBALDS ROAD HOLBORN WC1X 8SP			
DRAWING TITLE EXISTING FLOOR PLANS			
SCALE 1:50@A3	DRAWN BY MAS	CHECKED -	DATE DEC'19
DRAWING NUMBER 19119-02		REVISION -	