



FLAT ROOF LEVEL EXISTING

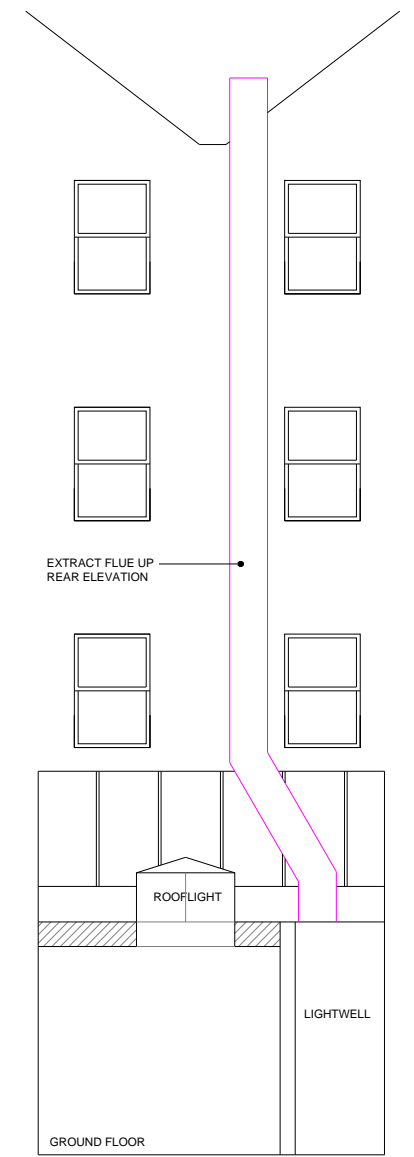

REAR ELEVATION EXISTING - SOUTH

NO ACCESS TO REAR ELEVATION

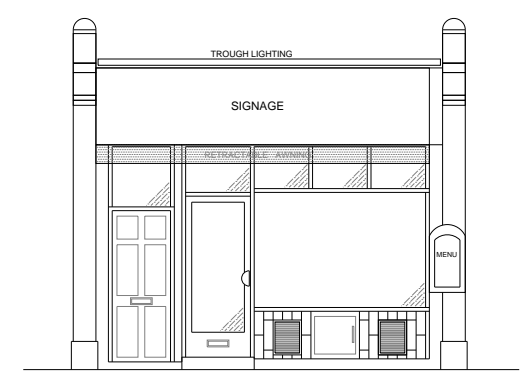

FRONT ELEVATION EXISTING - NORTH

ROOF PLAN & ELEVATIONS 1:100@A3

REV	AMENDMENT	DATE	CHKD
MA DESIGN MARTIN ANTHONY DESIGN LIMITED			
CLIENT			
PROJECT 43 THEOBALDS ROAD HOLBORN WC1X 8SP			
DRAWING TITLE EXISTING ELEVATIONS & ROOF PLAN			
SCALE 1:100@A3	DRAWN BY MAS	CHECKED -	DATE FEB'20
DRAWING NUMBER 19119-03		REVISION -	