



FLAT ROOF LEVEL PROPOSED

LIGHTWELL COVERED OVER - FORM ACCESS HATCH TO FLAT ROOF

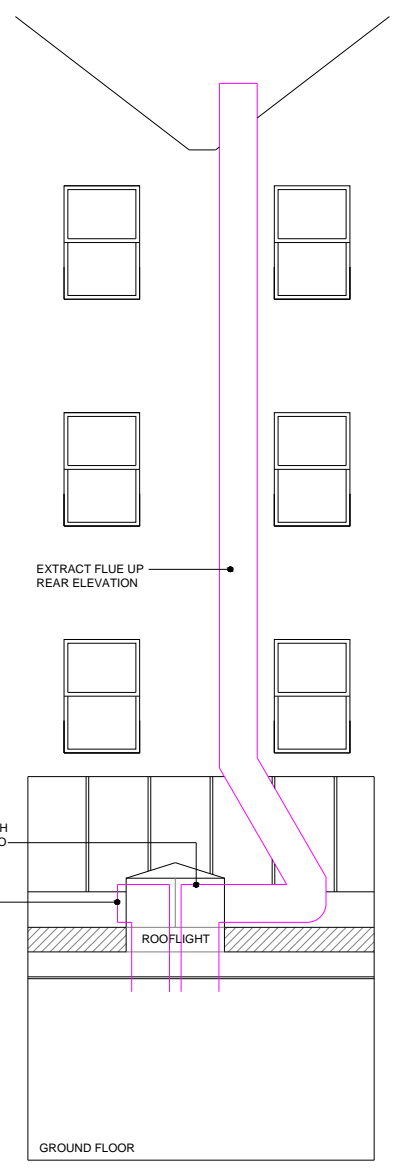

REAR ELEVATION PROPOSED - SOUTH

NO ACCESS TO REAR ELEVATION / FLAT ROOF

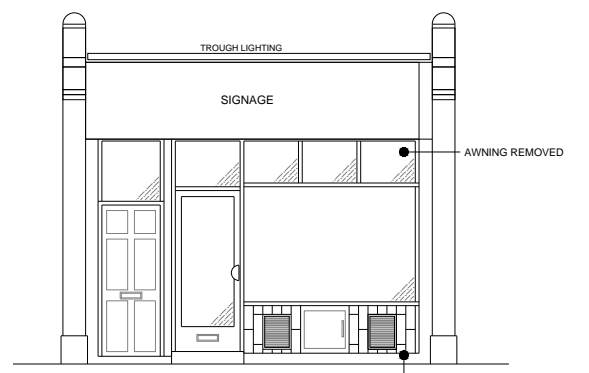

FRONT ELEVATION PROPOSED - NORTH

NOTE
SEE SIGNAGE CONTRACTORS DRAWINGS FOR SIGNAGE DETAILS

ROOF PLAN & ELEVATIONS 1:100@A3

A	DRAWING REVISED	5.03.20	MAS
REV	AMENDMENT	DATE	CHKD
MA DESIGN MARTIN ANTHONY DESIGN LIMITED			
CLIENT			
PROJECT 43 THEOBALDS ROAD HOLBORN WC1X 8SP			
DRAWING TITLE PROPOSED ELEVATIONS			
SCALE 1:100@A3	DRAWN BY MAS	CHECKED -	DATE FEB'20
DRAWING NUMBER 19119-11		REVISION A	