



All drawings & designs are subject to final approval by the assigned Principal Designer, local authority and fire officer, which is the responsibility of the client.

All dimensions to be checked on site. Dimensions shown in millimetres.


General Notes:

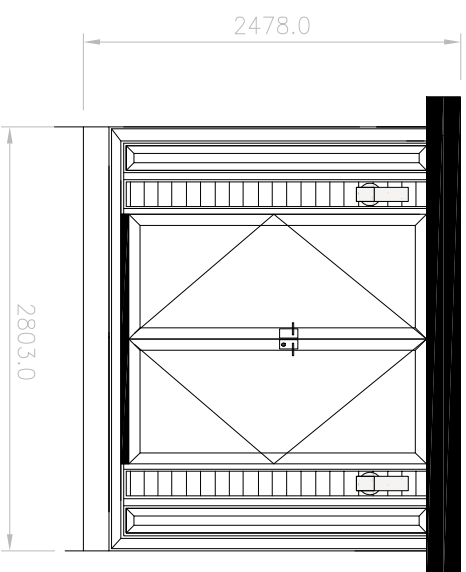


FRONT ELEVATION F-F
SCALE 1:50

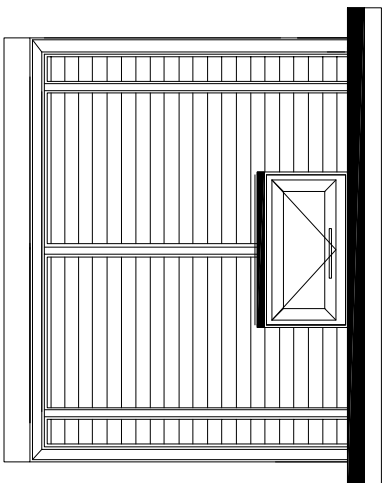

REAR ELEVATION B-B
SCALE 1:50

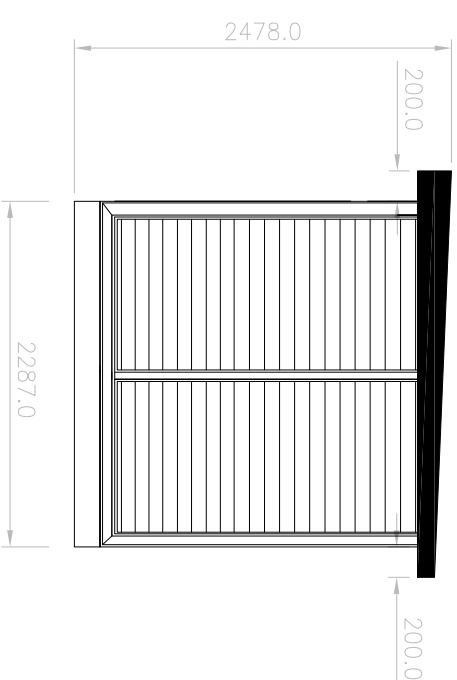

SIDE ELEVATION R-R
SCALE 1:50

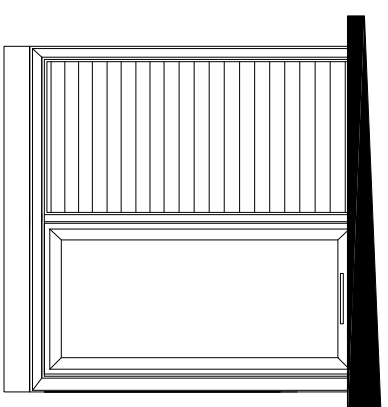

SIDE ELEVATION L-L
SCALE 1:50



No.	Revision/ Issue	Date
1		

SMART

GARDEN ROOMS, OFFICES AND STUDIOS

Thurston Park
Church Road, Thurston
Bury St. Edmunds
Suffolk, IP31 3NN
0800 242 5559
www.smartgardens.co.uk

Client Name and Address:

Sohil Gandhi
Flat A
35 Pandora Road
West Hampstead
NW6 1TS

Building Address:

Flat A
35 Pandora Road
West Hampstead
NW6 1TS

Project: 202014

KEY STUDIO 2.6 x 2.1 2020
SMART OFFICE
ELEVATIONS PROPOSED

Drawing No.	202014E01
Date	09 10 2020
Scale	1:50
Sheet	A3



ELEVATIONS - PROPOSED