


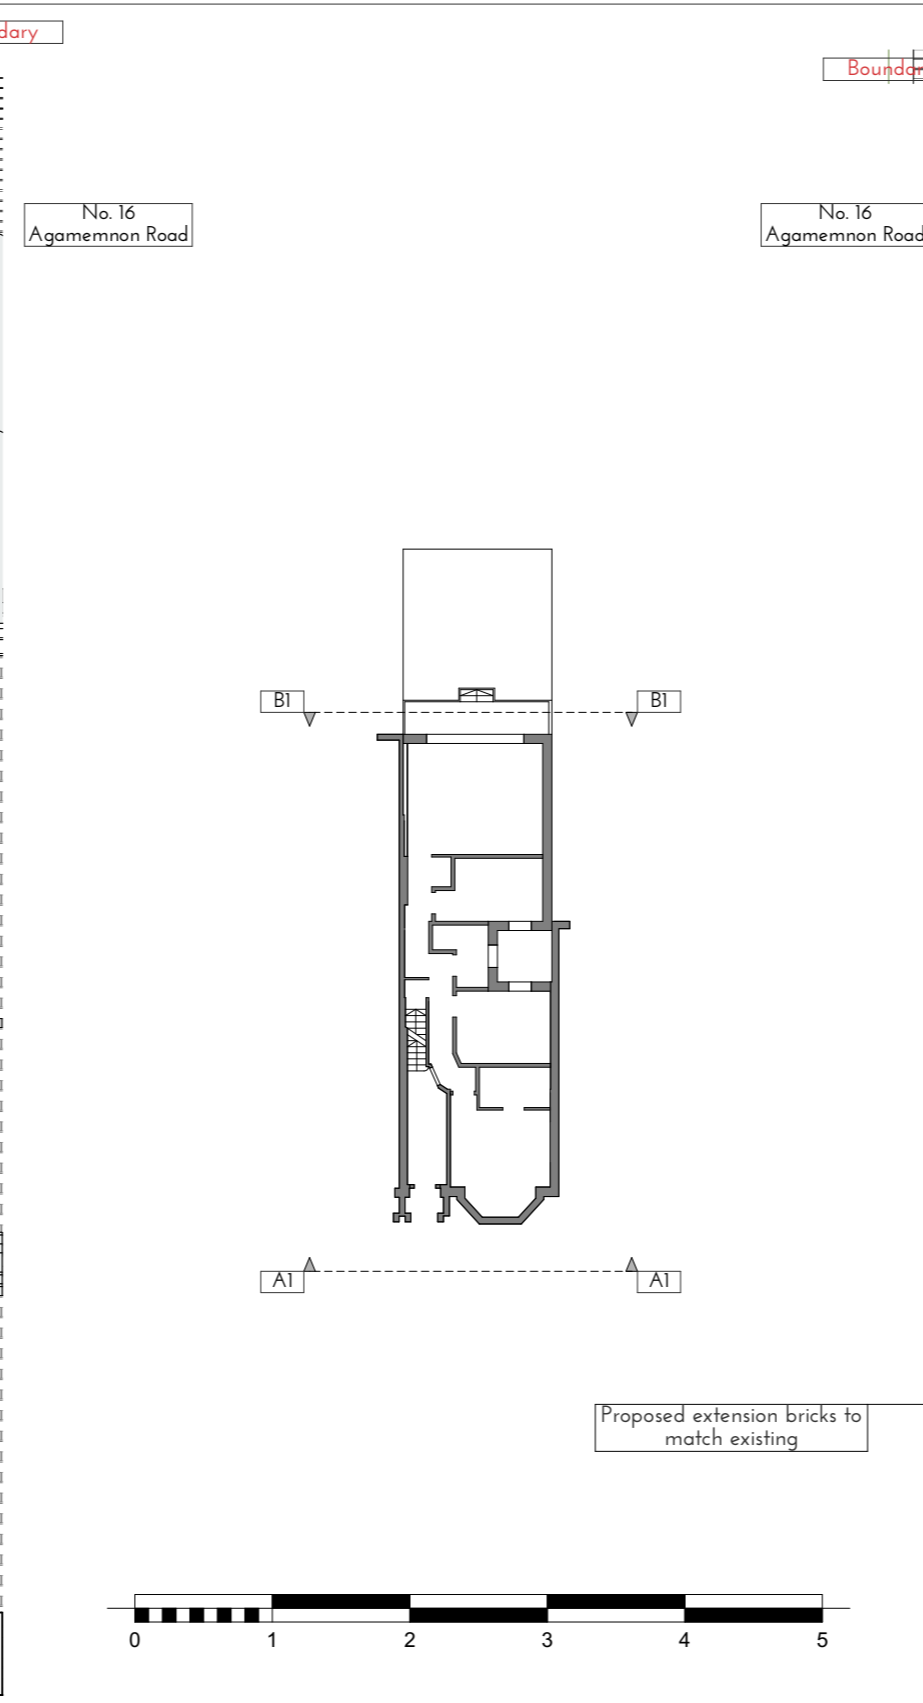

Front Elevation A1 - A1



Rear Elevation B1 - B1

**General Notes**

- Do not scale from drawings.
- The contractor must verify all dimensions on site before commencing work.
- Any discrepancies and/ or omissions to be reported to the architect immediately.
- All drawings are to be read in conjunction with all relevant drawings and specifications.

**Notes/ Key**

Status: **Planning (0-3)**

**Revisions**

No.	Description

Job Number:  
**021**

Project:  
**14 A Agamemnon Road, NW6 1DY**

Client: **Mr. Lewis Huntington & Miss Federica Gallo**

Drawing Title:  
**Front + Rear Elevation**

Scale:  
**1:55@A3**

Date:  
**22/04/2020**

Drawing Number:  
**PP-020-211 - Proposed**

Revision:

Drawn by:

