




FRONT ELEVATION
SCALE 1:100

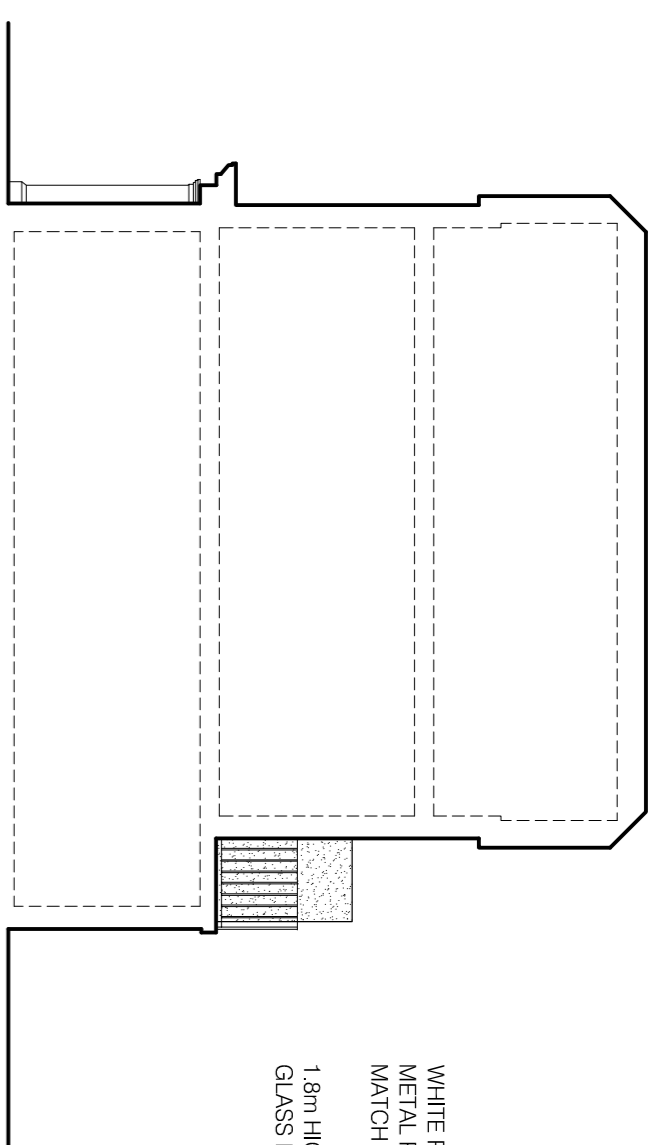

SIDE ELEVATION
SCALE 1:100


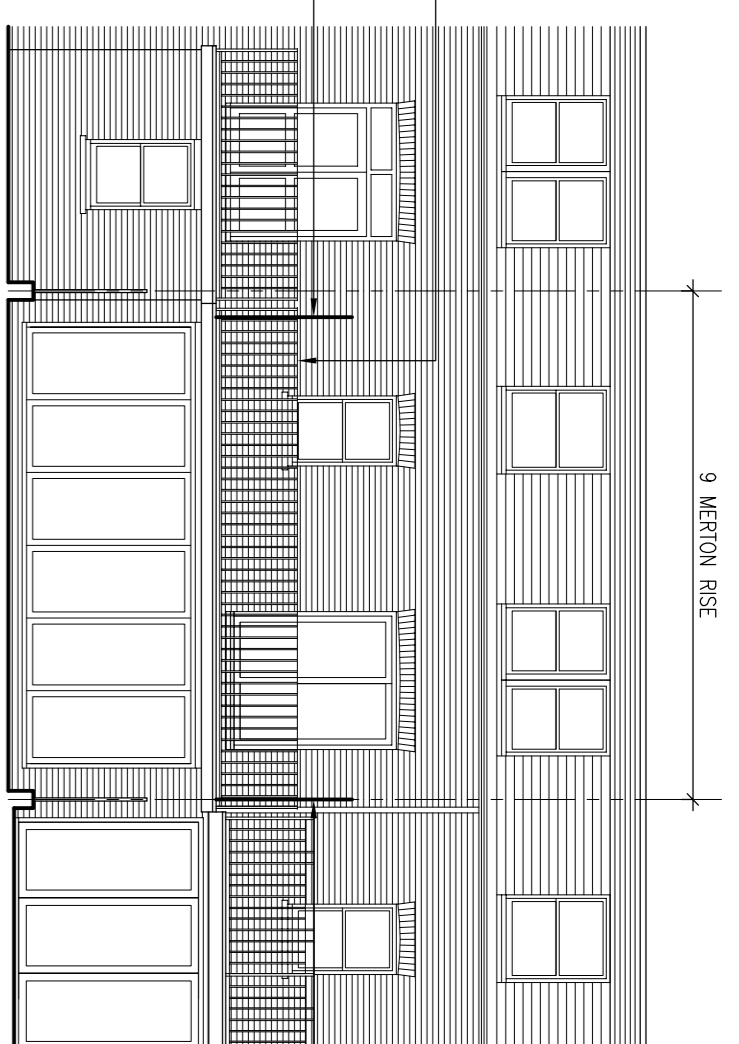


REAR ELEVATION
SCALE 1:100

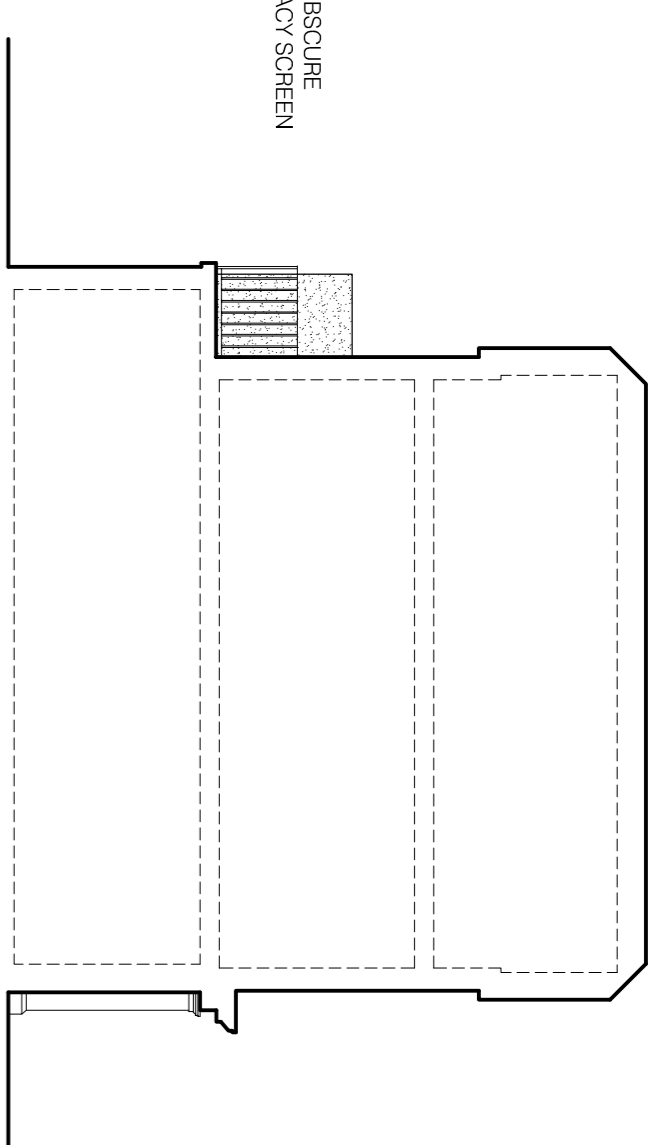

SIDE ELEVATION
SCALE 1:100

- NOTES:
1. THIS DRAWING IS THE COPYRIGHT OF PCDS LTD AND MAY NOT BE REPRODUCED WITHOUT THEIR PRIOR PERMISSION.
 2. THIS DRAWING IS TO BE READ IN CONJUNCTION WITH ALL RELEVANT ARCHITECTS, SUB-CONTRACTORS AND PCDS DRAWINGS.
 3. THIS DRAWING IS NOT TO BE SCALED UNLESS FOR PLANNING PURPOSES. SETTING OUT TO BE TO DIMENSIONED.
 4. THE CONTRACTOR SHALL CHECK DIMENSIONS AND DETAILS OF ALL EXISTING CONSTRUCTION PRIOR TO COMMENCEMENT OF WORK. ANY DISCREPANCY SHALL BE REPORTED TO PCDS.

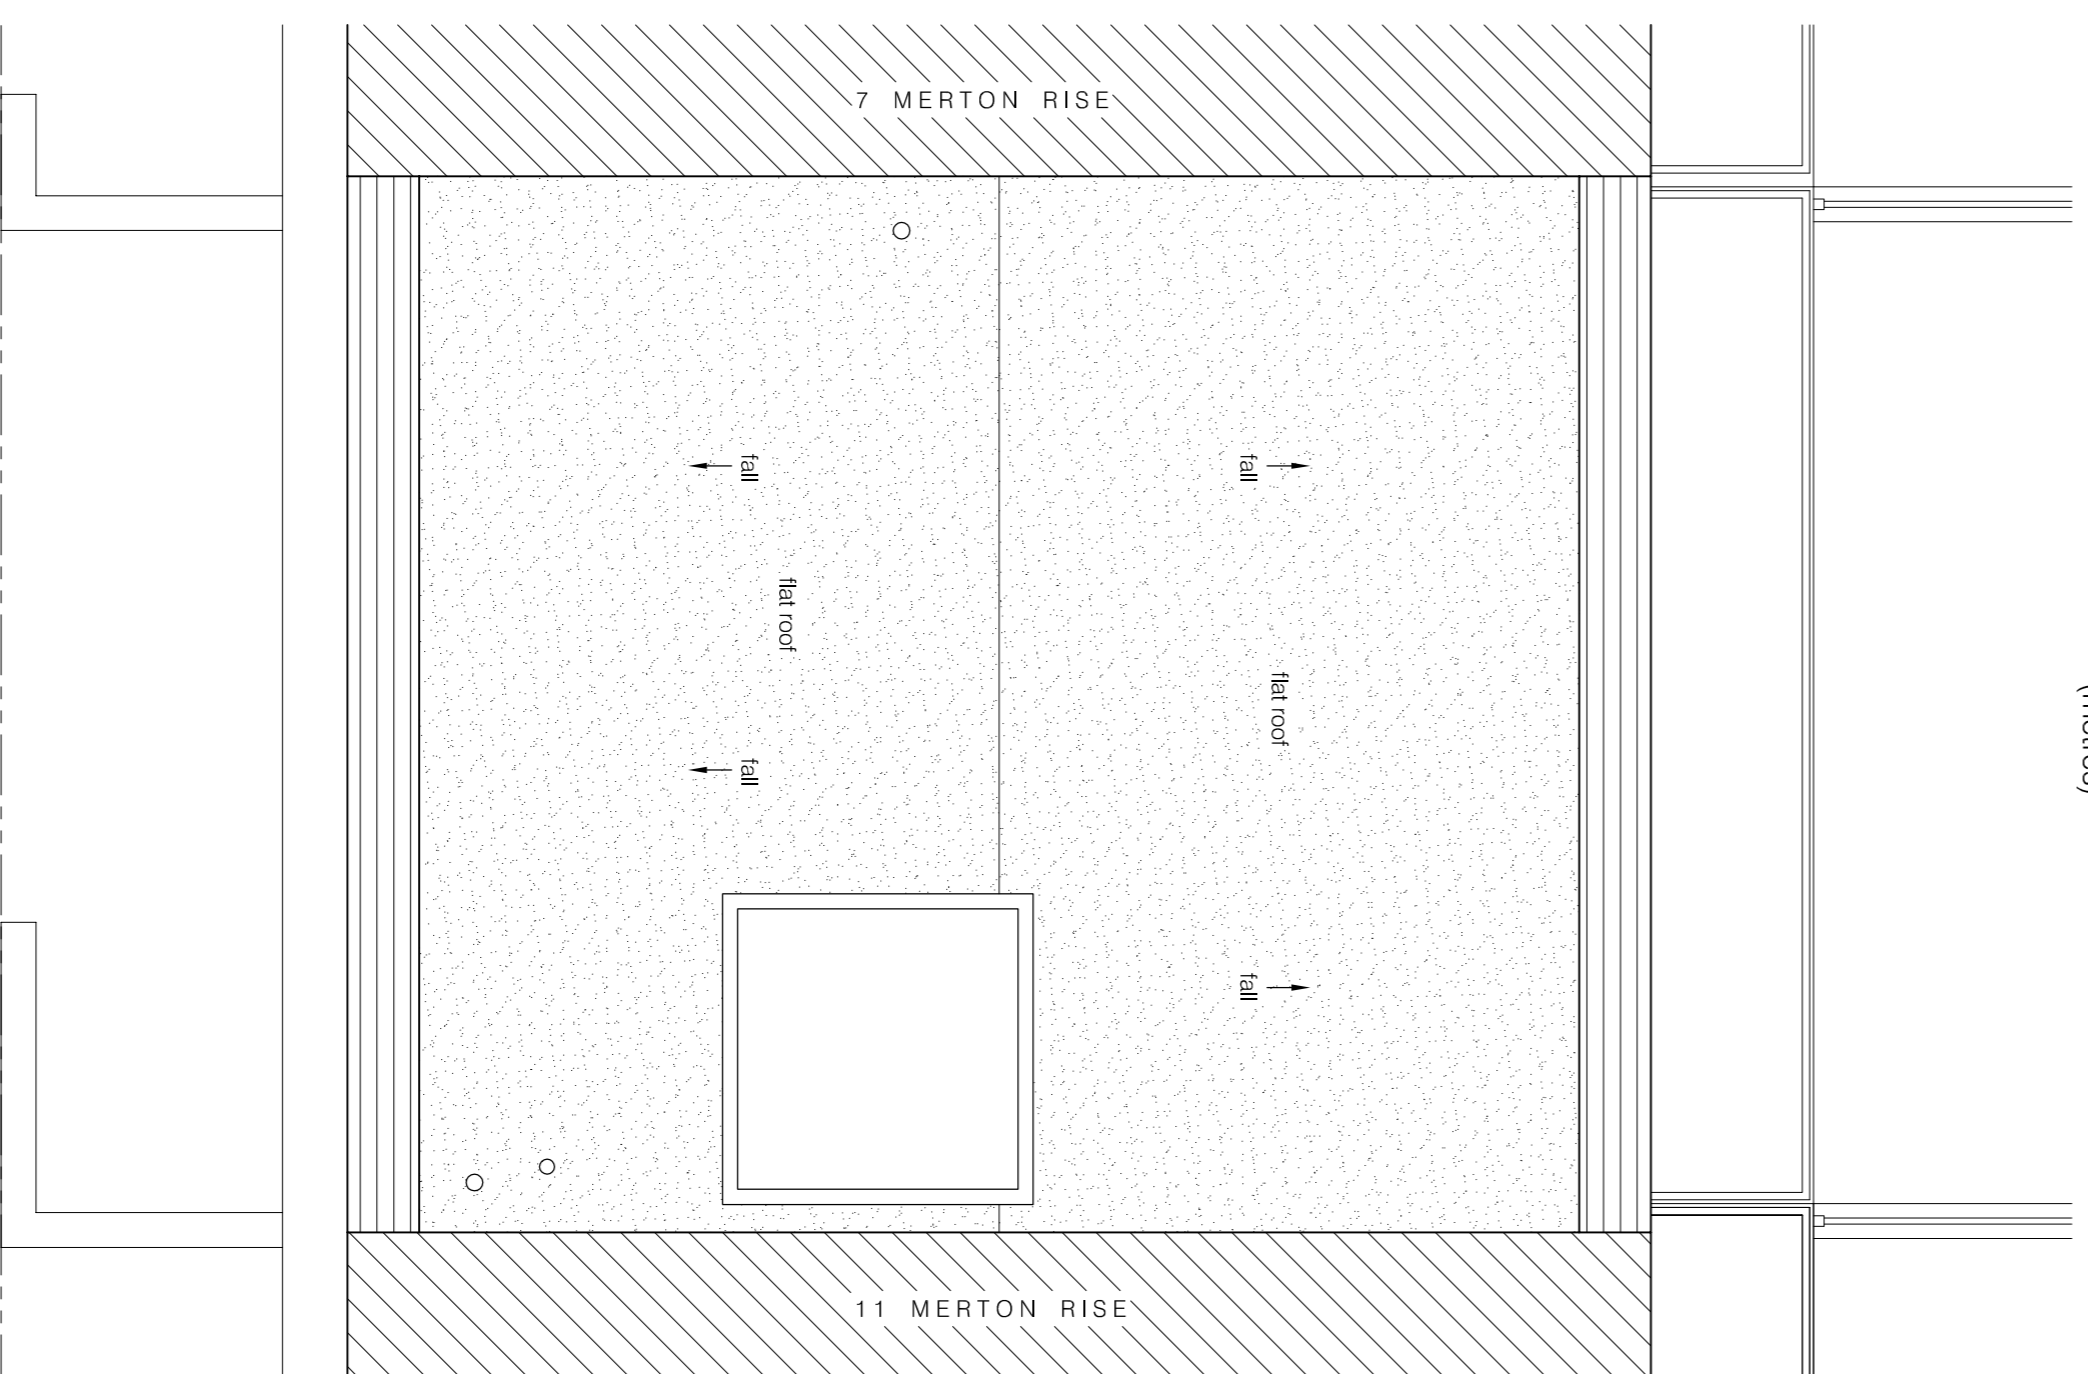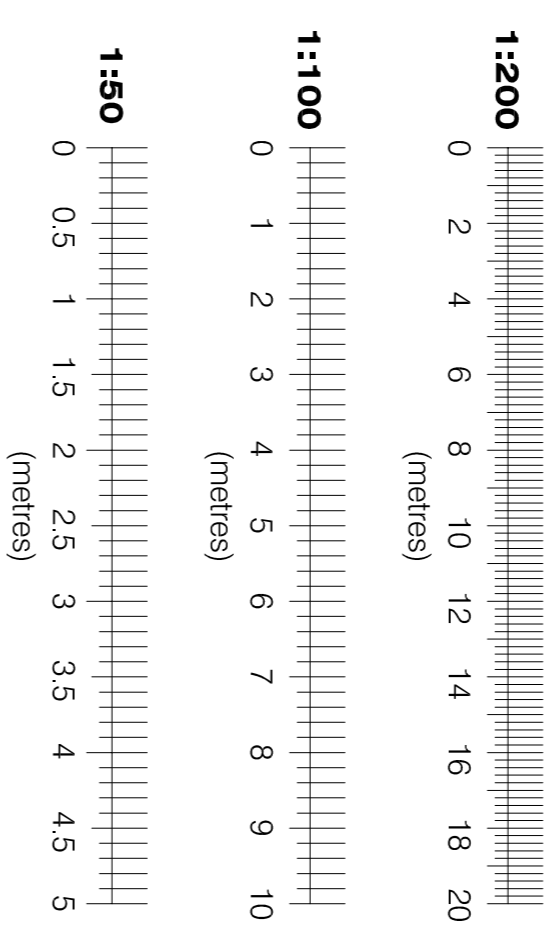


ROOF PLAN
SCALE 1:50

FELLOWS ROAD



MERTON RISE
SITE PLAN
SCALE 1:200

Rev.	Date	Revisions
A	23.10.20	PRIVACY SCREEN DETAILS REVISED

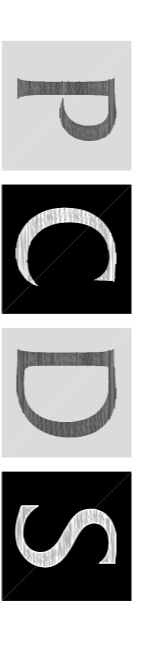

Building & Structural Design Consultants
Unit 2, The Mead Business Centre
176-178 Berkhamstead Road
Chesham, Bucks. HP5 3EE
Tel: 01494 771224
Fax: 01494 778726
email: mail@pcdslimited.co.uk



Client

MR LUKE QUINN

Job Title

9 MERTON RISE
LONDON
NW3 3EN

Drawing Title
**PROPOSED ELEVATIONS,
ROOF PLAN AND SITE PLAN**

Scale 1:200, 1:100, 1:50 @ A1

Date APRIL 20 Drawn G.J.

Drawing No. A1/3684/13

Rev. A

Plot Date: 23 OCTOBER 2020