


1 PROPOSED NORTH ELEVATION (SECTION CC)
A1 @ Scale: 1:50



2 PROPOSED EAST ELEVATION
A1 @ Scale: 1:50

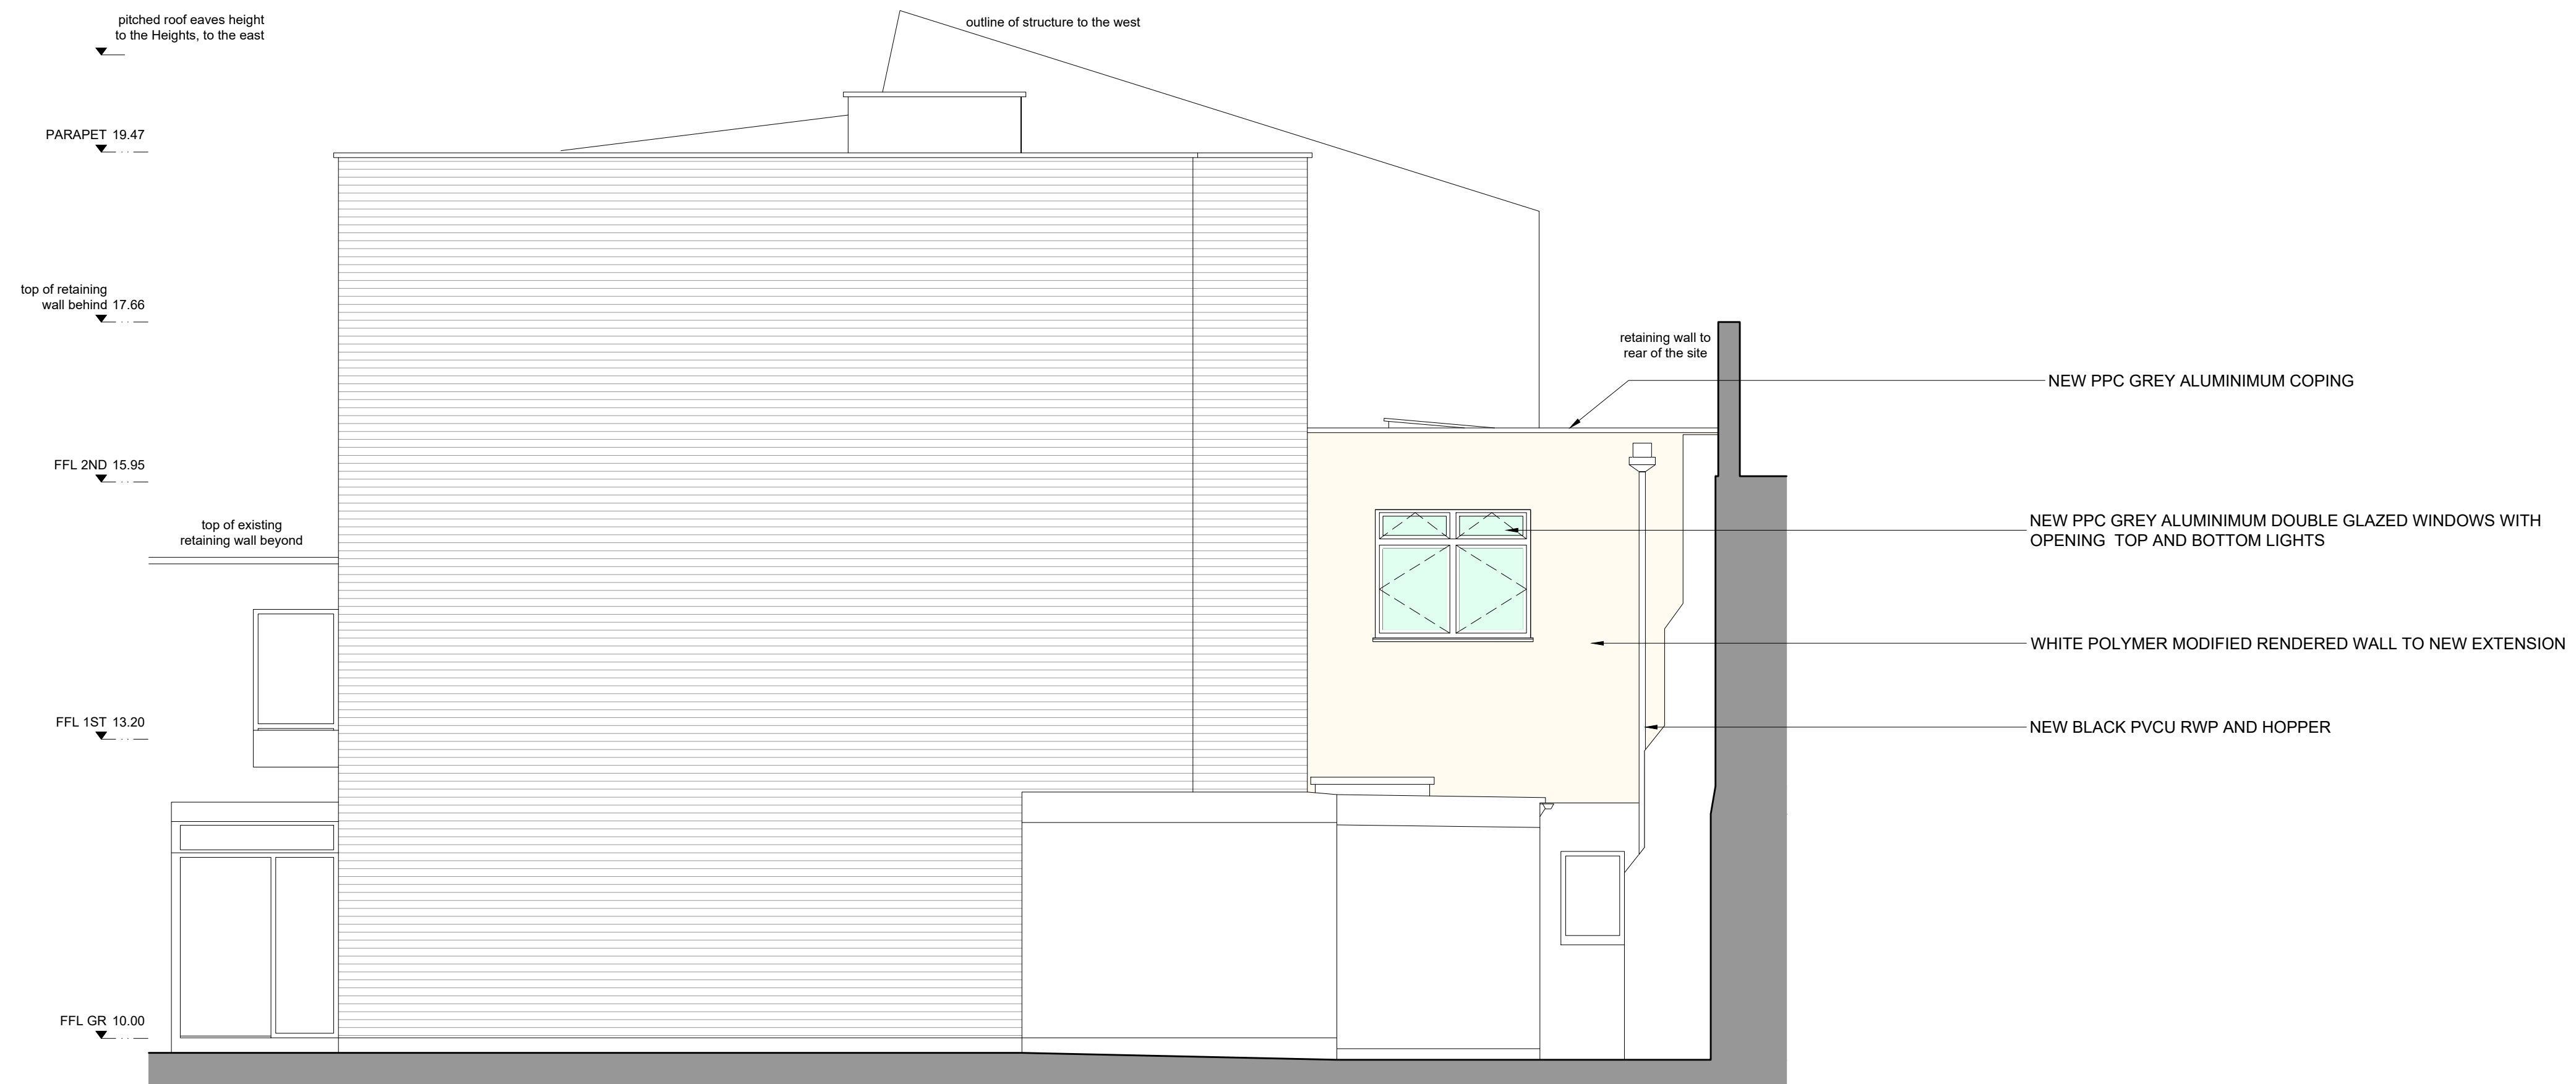

P2	20.10.20	
* Omit Air Source Heat Pump		
P1	21.09.20	WHL
* PLANNING APPROVAL		
rev	amendments	date by



T + 44 (0) 20 7436 1133
W ipa-architects.com

Project
4 OAK HILL PARK MEWS
LONDON
NW3 7LH

Drawing Title
PROPOSED ELEVATIONS -
NORTH (SECTION CC)
& EAST

Drawing Status PLANNING		
Date	17/08/20	Drawn by WHL
Scale	A1@1:50	A3 @ 1:100
Drawing No.	20071.3000	Rev P2
Cad File 20071.3000 (P_ELEV_N&E)		
© IPA Architects: All rights reserved.		