

NOTE: ORIGINAL DRAWINGS SIZE A3

NOTES

1. This drawing to be read in conjunction with MTR058 Series drawings and standard Airwave drawings.
2. All dimensions are in mm unless otherwise stated.

Rev	Date	Amendments	Drawn By	Approved By
A	24.01.20	PLANNING ISSUE	AM	DB

**heyrod**  
communicating excellence

Thornley House,  
Overens Street,  
Oldham,  
OL4 1LA  
Tel: 0161 6224160  
Fax: 0161 6224161

**AIRWAVE**  
a Motorola Solutions Company

Job Title  
**MULLEN TOWER - 85 MOUNT PLEASANT**  
LONDON  
WC1X 0AG

Scale  
1:150

Version  
V.0

Checked by  
DB

Approved by  
TH


Drawn  
AM

Date Drawn  
24.01.20

Date Checked  
24.01.20

Date Approved  
24.01.20

Drawing No.  
MTR058-GA-02

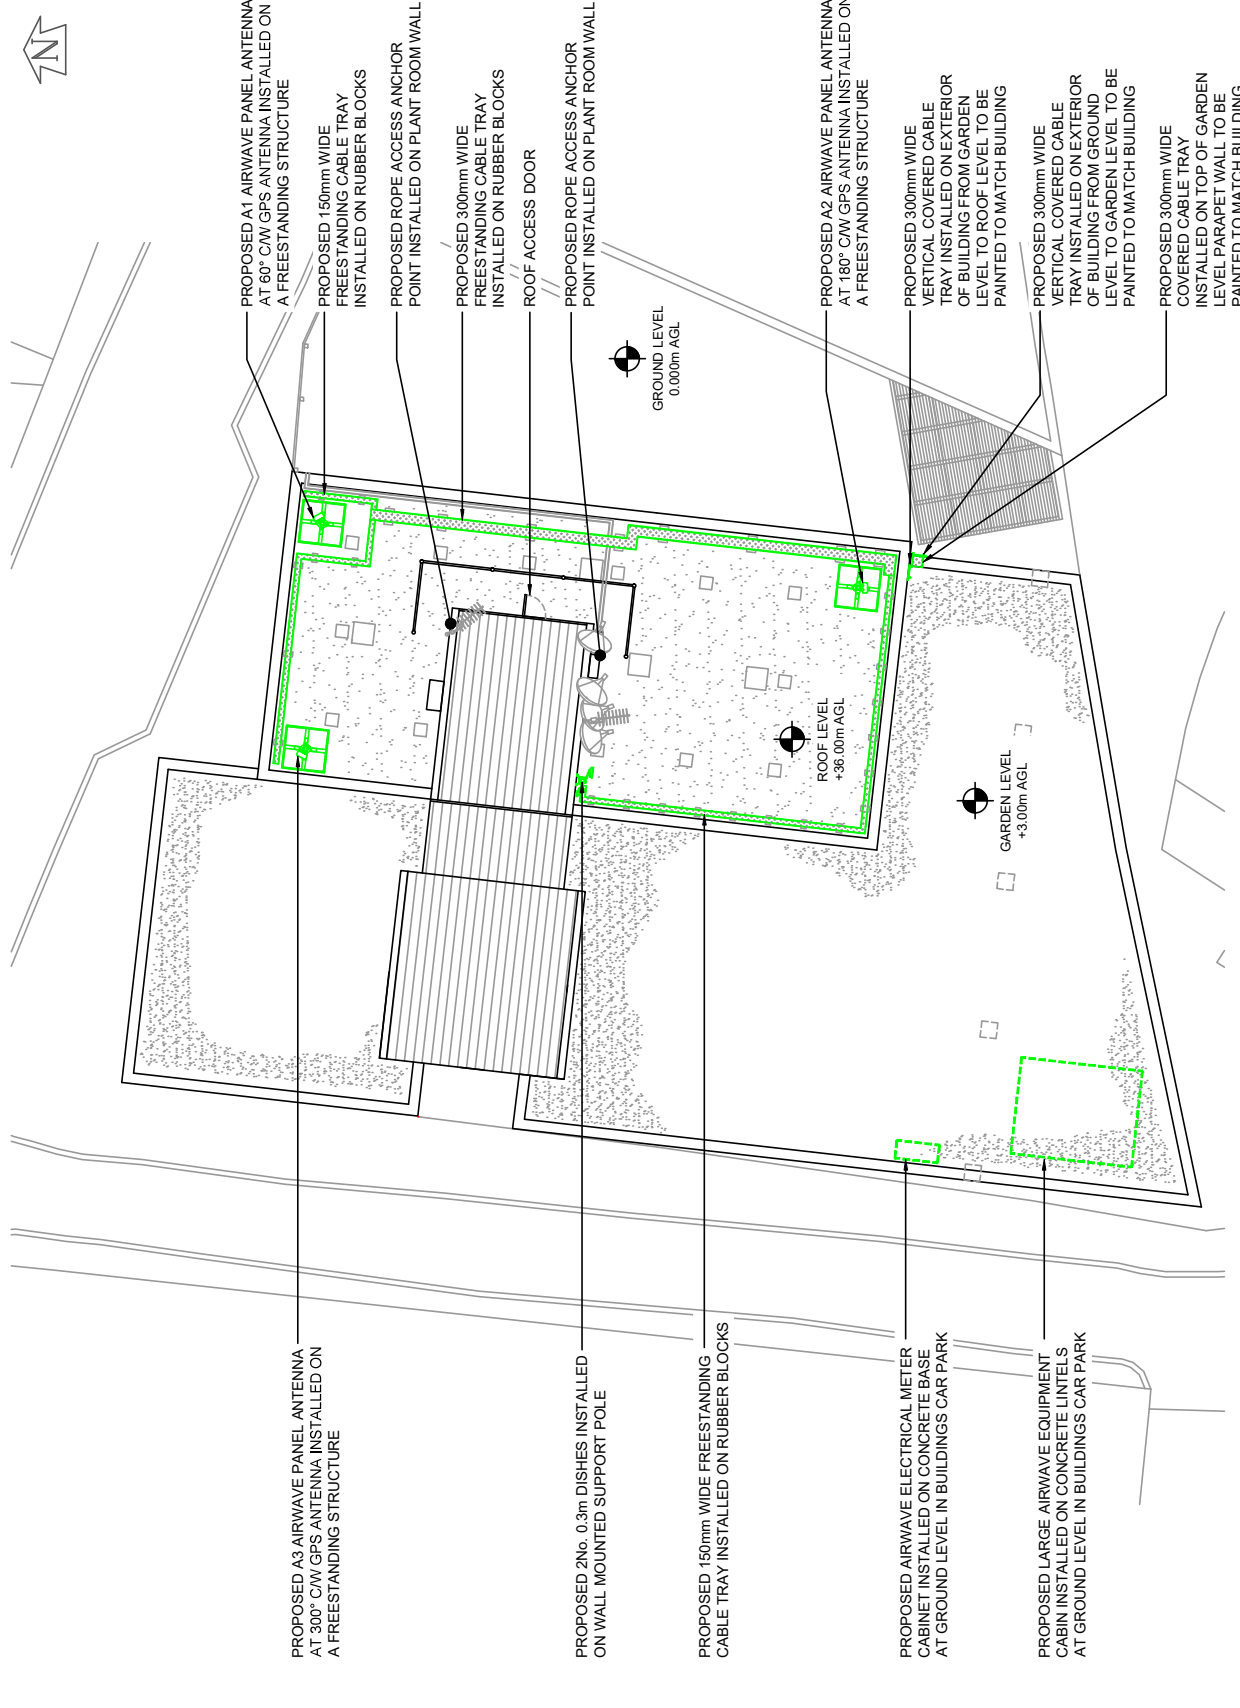

**PROPOSED SITE PLAN**  
(SCALE 1:150)