



FRONT ELEVATION




RHS ELEVATION

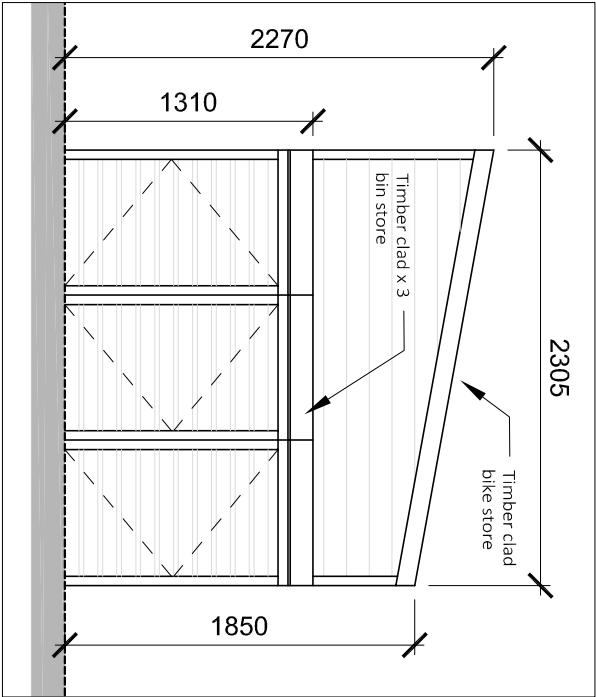

BIKE STORE

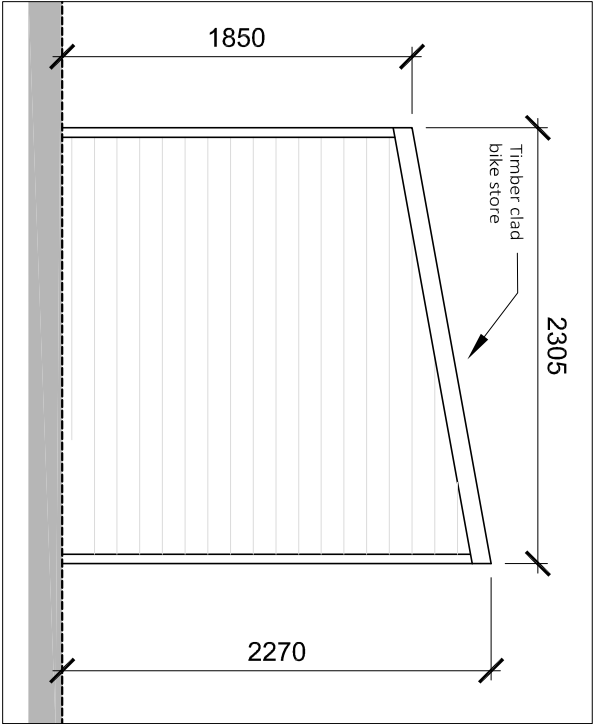

LHS ELEVATION

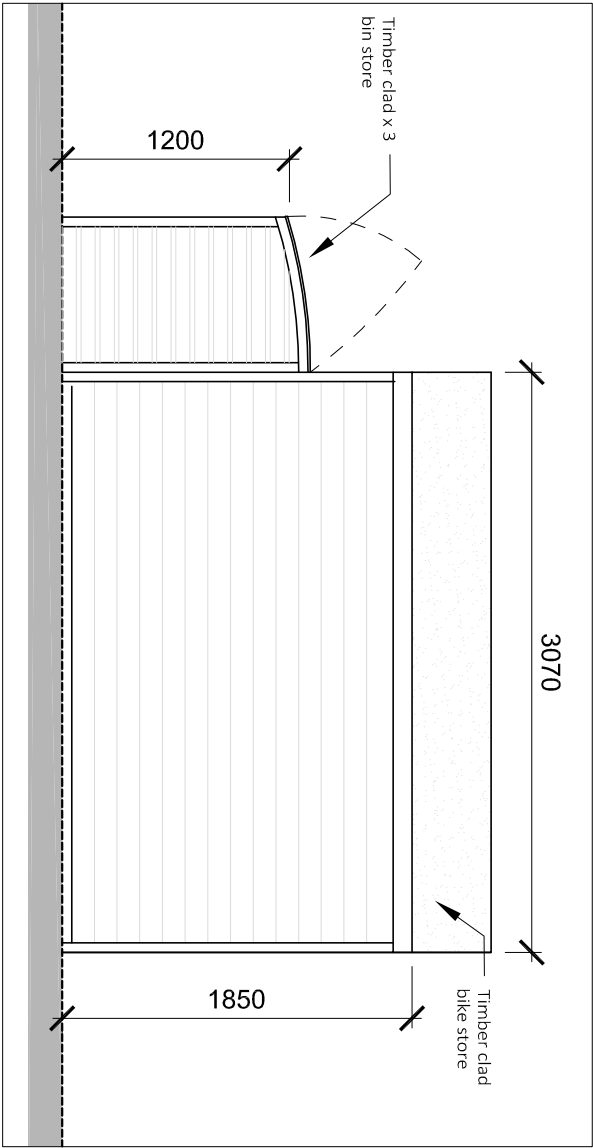

REAR ELEVATION




BIN STORE




PLANNING


THIS DRAWING IS NOT TO BE SCALED. ONLY FIGURED DIMENSIONS ARE TO BE FOLLOWED. UNLESS THE DRAWING IS PART OF A PLANNING APPLICATION, CONTRACTORS ARE TO CHECK ALL DIMENSIONS BEFORE WORK COMMENCES, AND REFER ANY APPARENT DISCREPANCY TO THE ARCHITECT.	
THIS DRAWING IS THE SOLE PROPERTY OF M/R PARTNERSHIP LIMITED, AND MAY NOT BE COPIED OR REPRODUCED IN ANY MANNER WHATSOEVER WITHOUT THE OWNERS WRITTEN CONSENT.	
© COPYRIGHT.	
PROJECT 39A Fitzjohns Avenue NW3	

DRAWING Proposed Bin & Bike Store Elevations	
--	--

 CH+MRP ARCHITECTS			
4142 FOLEY STREET, LONDON W1W 7TS T: +40 207 253 2526 / +40207 631 5405 E: mail@ch+mrp.com / info@mrpartnership.co.uk www.ch+mrp.com / www.mrpartnership.co.uk			
DATE: 29/09/2020	SCALE: 1:20@A1	DRAWN: CAD	
DWG No: 3169A_75	1:40@A3	REV. No: -	
FILE: Shed Elevations.dwg			

 



- 
SHRUBBERY
- 
GRASS
- 
PERMEABLE PAVING

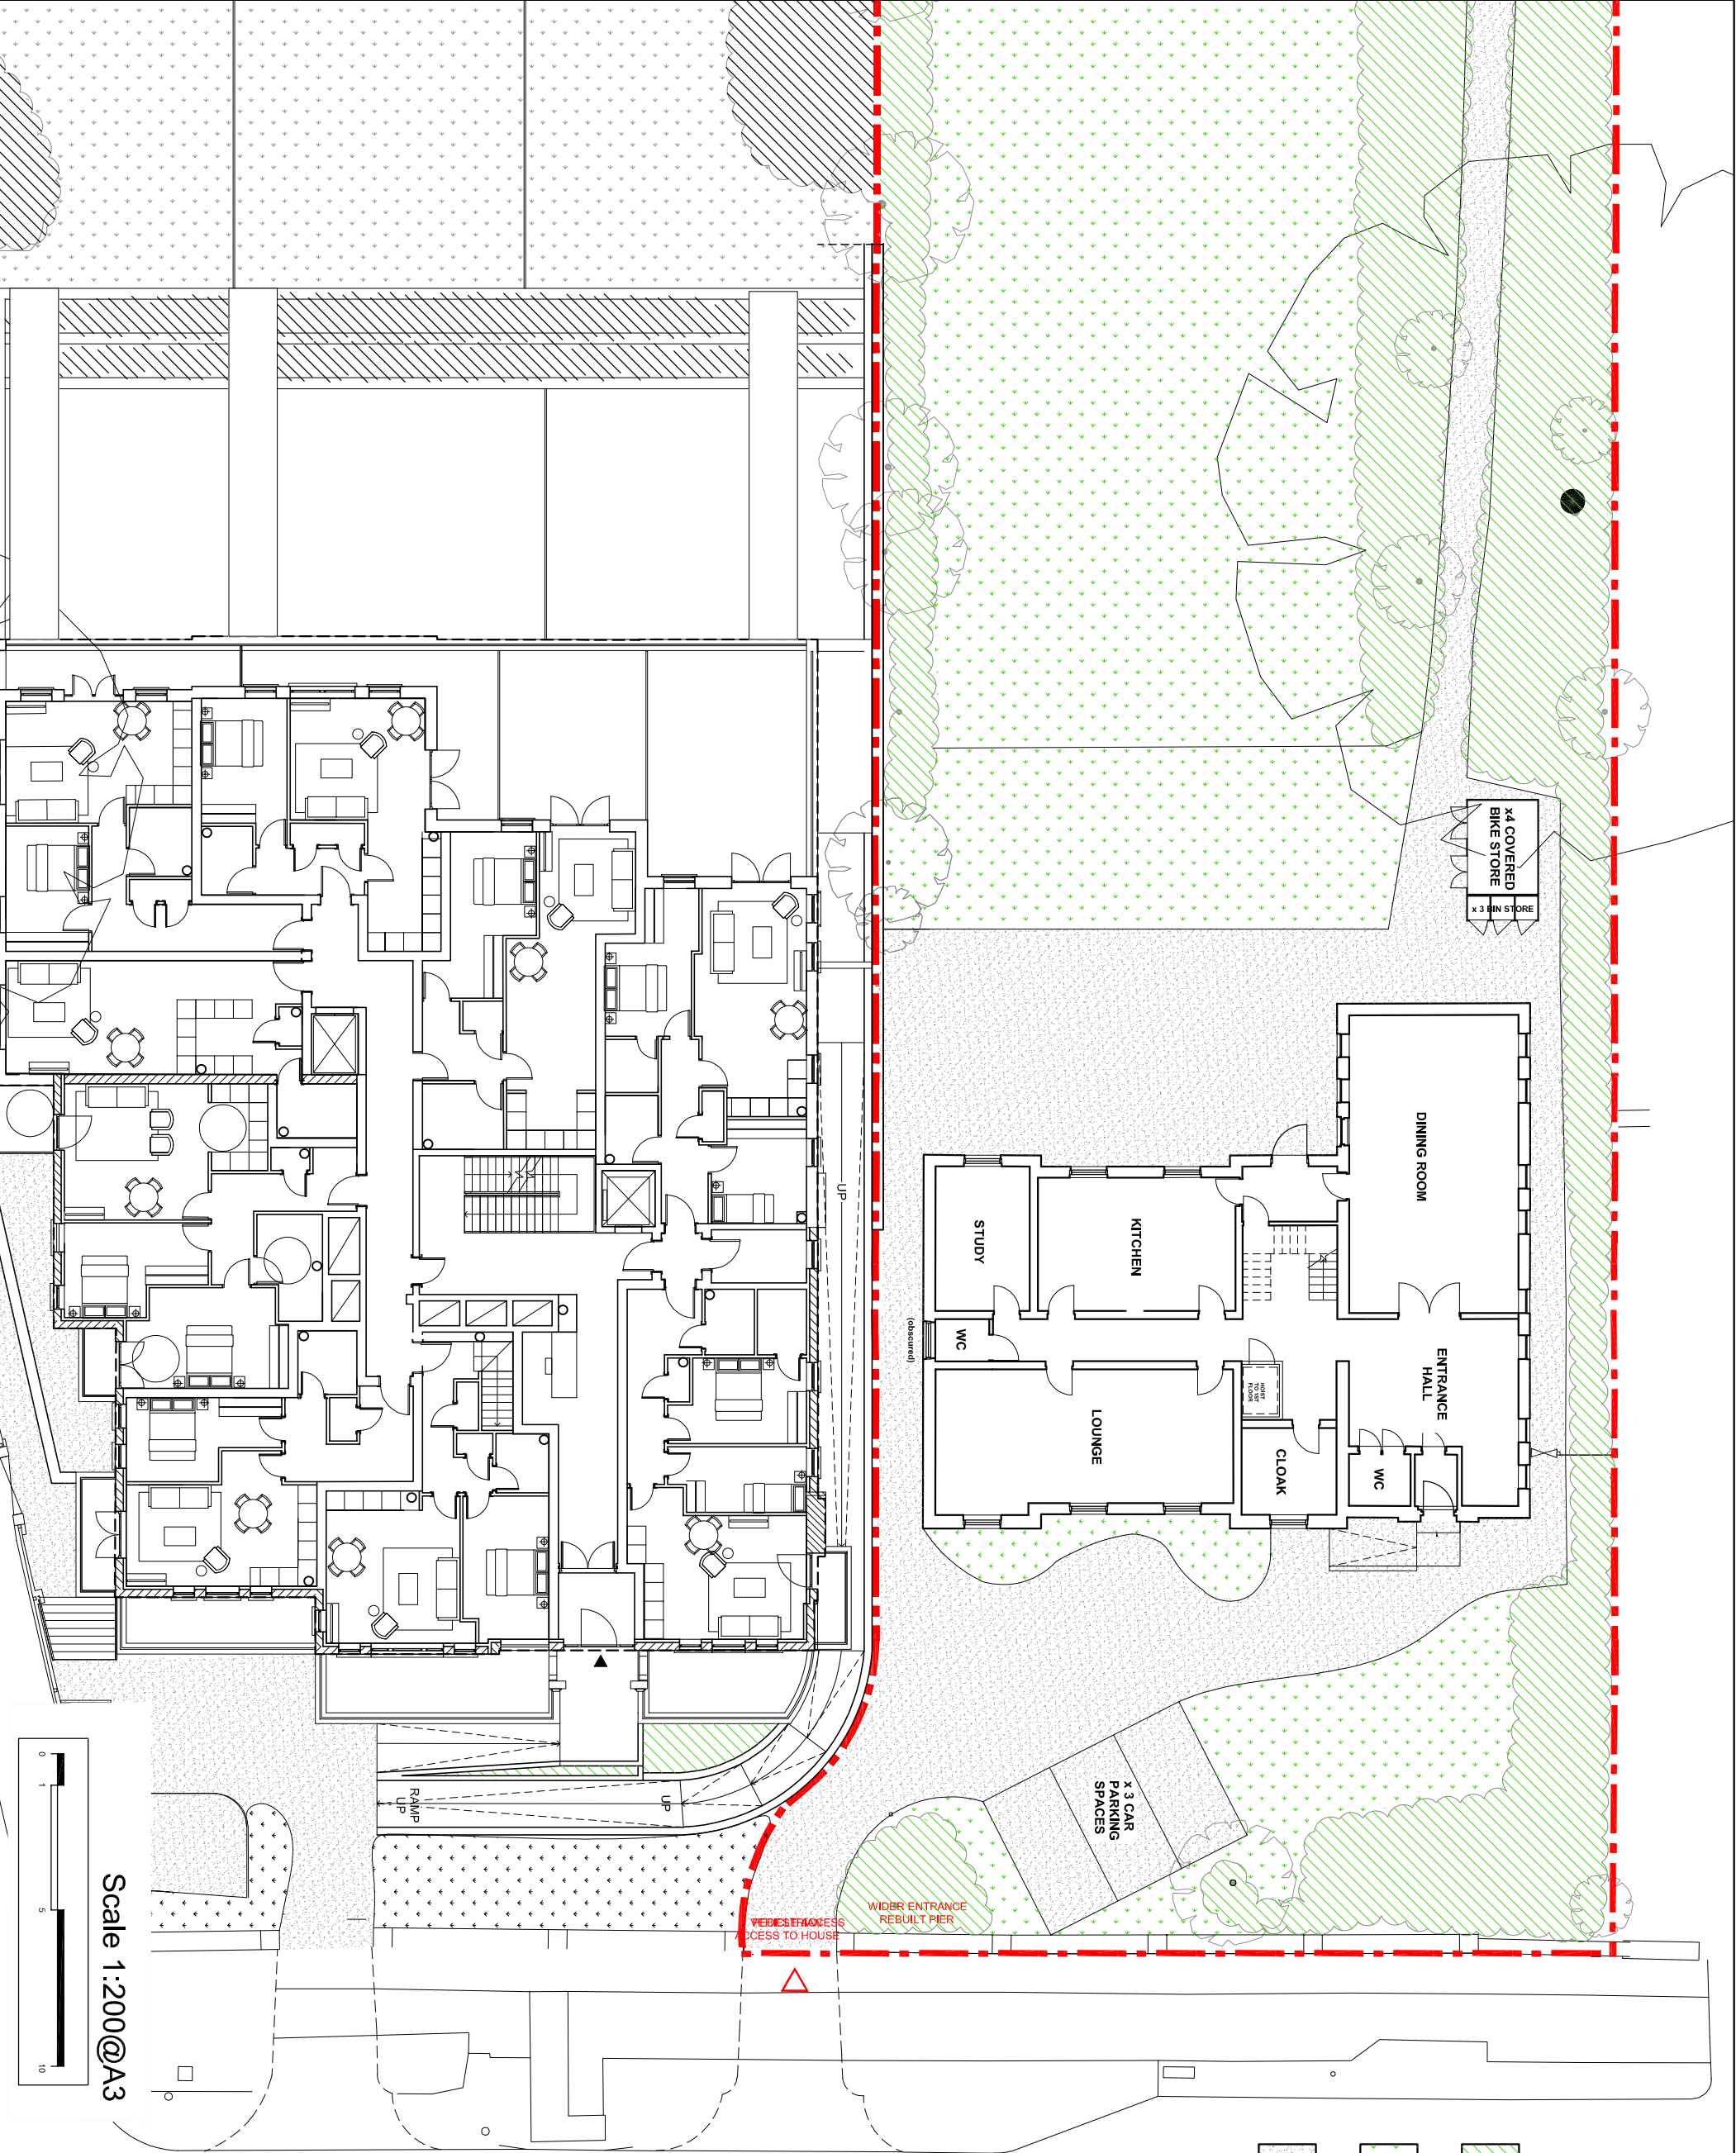



PLANNING

 
30/09/20	BIKE & BIN STORE REVISED	A
THIS DRAWING IS NOT TO BE SCALED. ONLY DIMENSIONS ARE TO BE FOLLOWED UNLESS THE DRAWING IS PART OF A PLANNING APPLICATION. CONTRACTORS ARE TO CHECK ALL DIMENSIONS BEFORE WORK COMMENCES AND REFER ANY APPARENT DISCREPANCY TO THE ARCHITECT. THIS DRAWING IS THE SOLE PROPERTY OF M&P PARTNERSHIP LIMITED, AND MAY NOT BE COPIED OR REPRODUCED IN ANY MANNER WHATSOEVER WITHOUT THE OWNERS WRITTEN CONSENT. (c) COPYRIGHT.		
PROJECT 39A Fitzjohns Avenue NW3		
DRAWING Proposed Raised Ground Floor Plan		
<div><div><div>CH+MRP</div><div>ARCHITECTS</div></div><div>41-42 ECILEY STREET, LONDON W1W 7TS T: +40 207 253 2526 / +40207 631 5405 E: mail@ch+mrp.com / info@mrparchitects.co.uk www.ch+mrp.com / www.mrparchitects.co.uk</div></div>		
DATE: 28/04/2020	SCALE: 1:100@A1	DRAWN: CAD
DWG No: 3169A_53	1:200@A3	REV. No: A
FILE: 39A Floor Plans (Proposed).dwg		





SHRUBBERY


GRASS

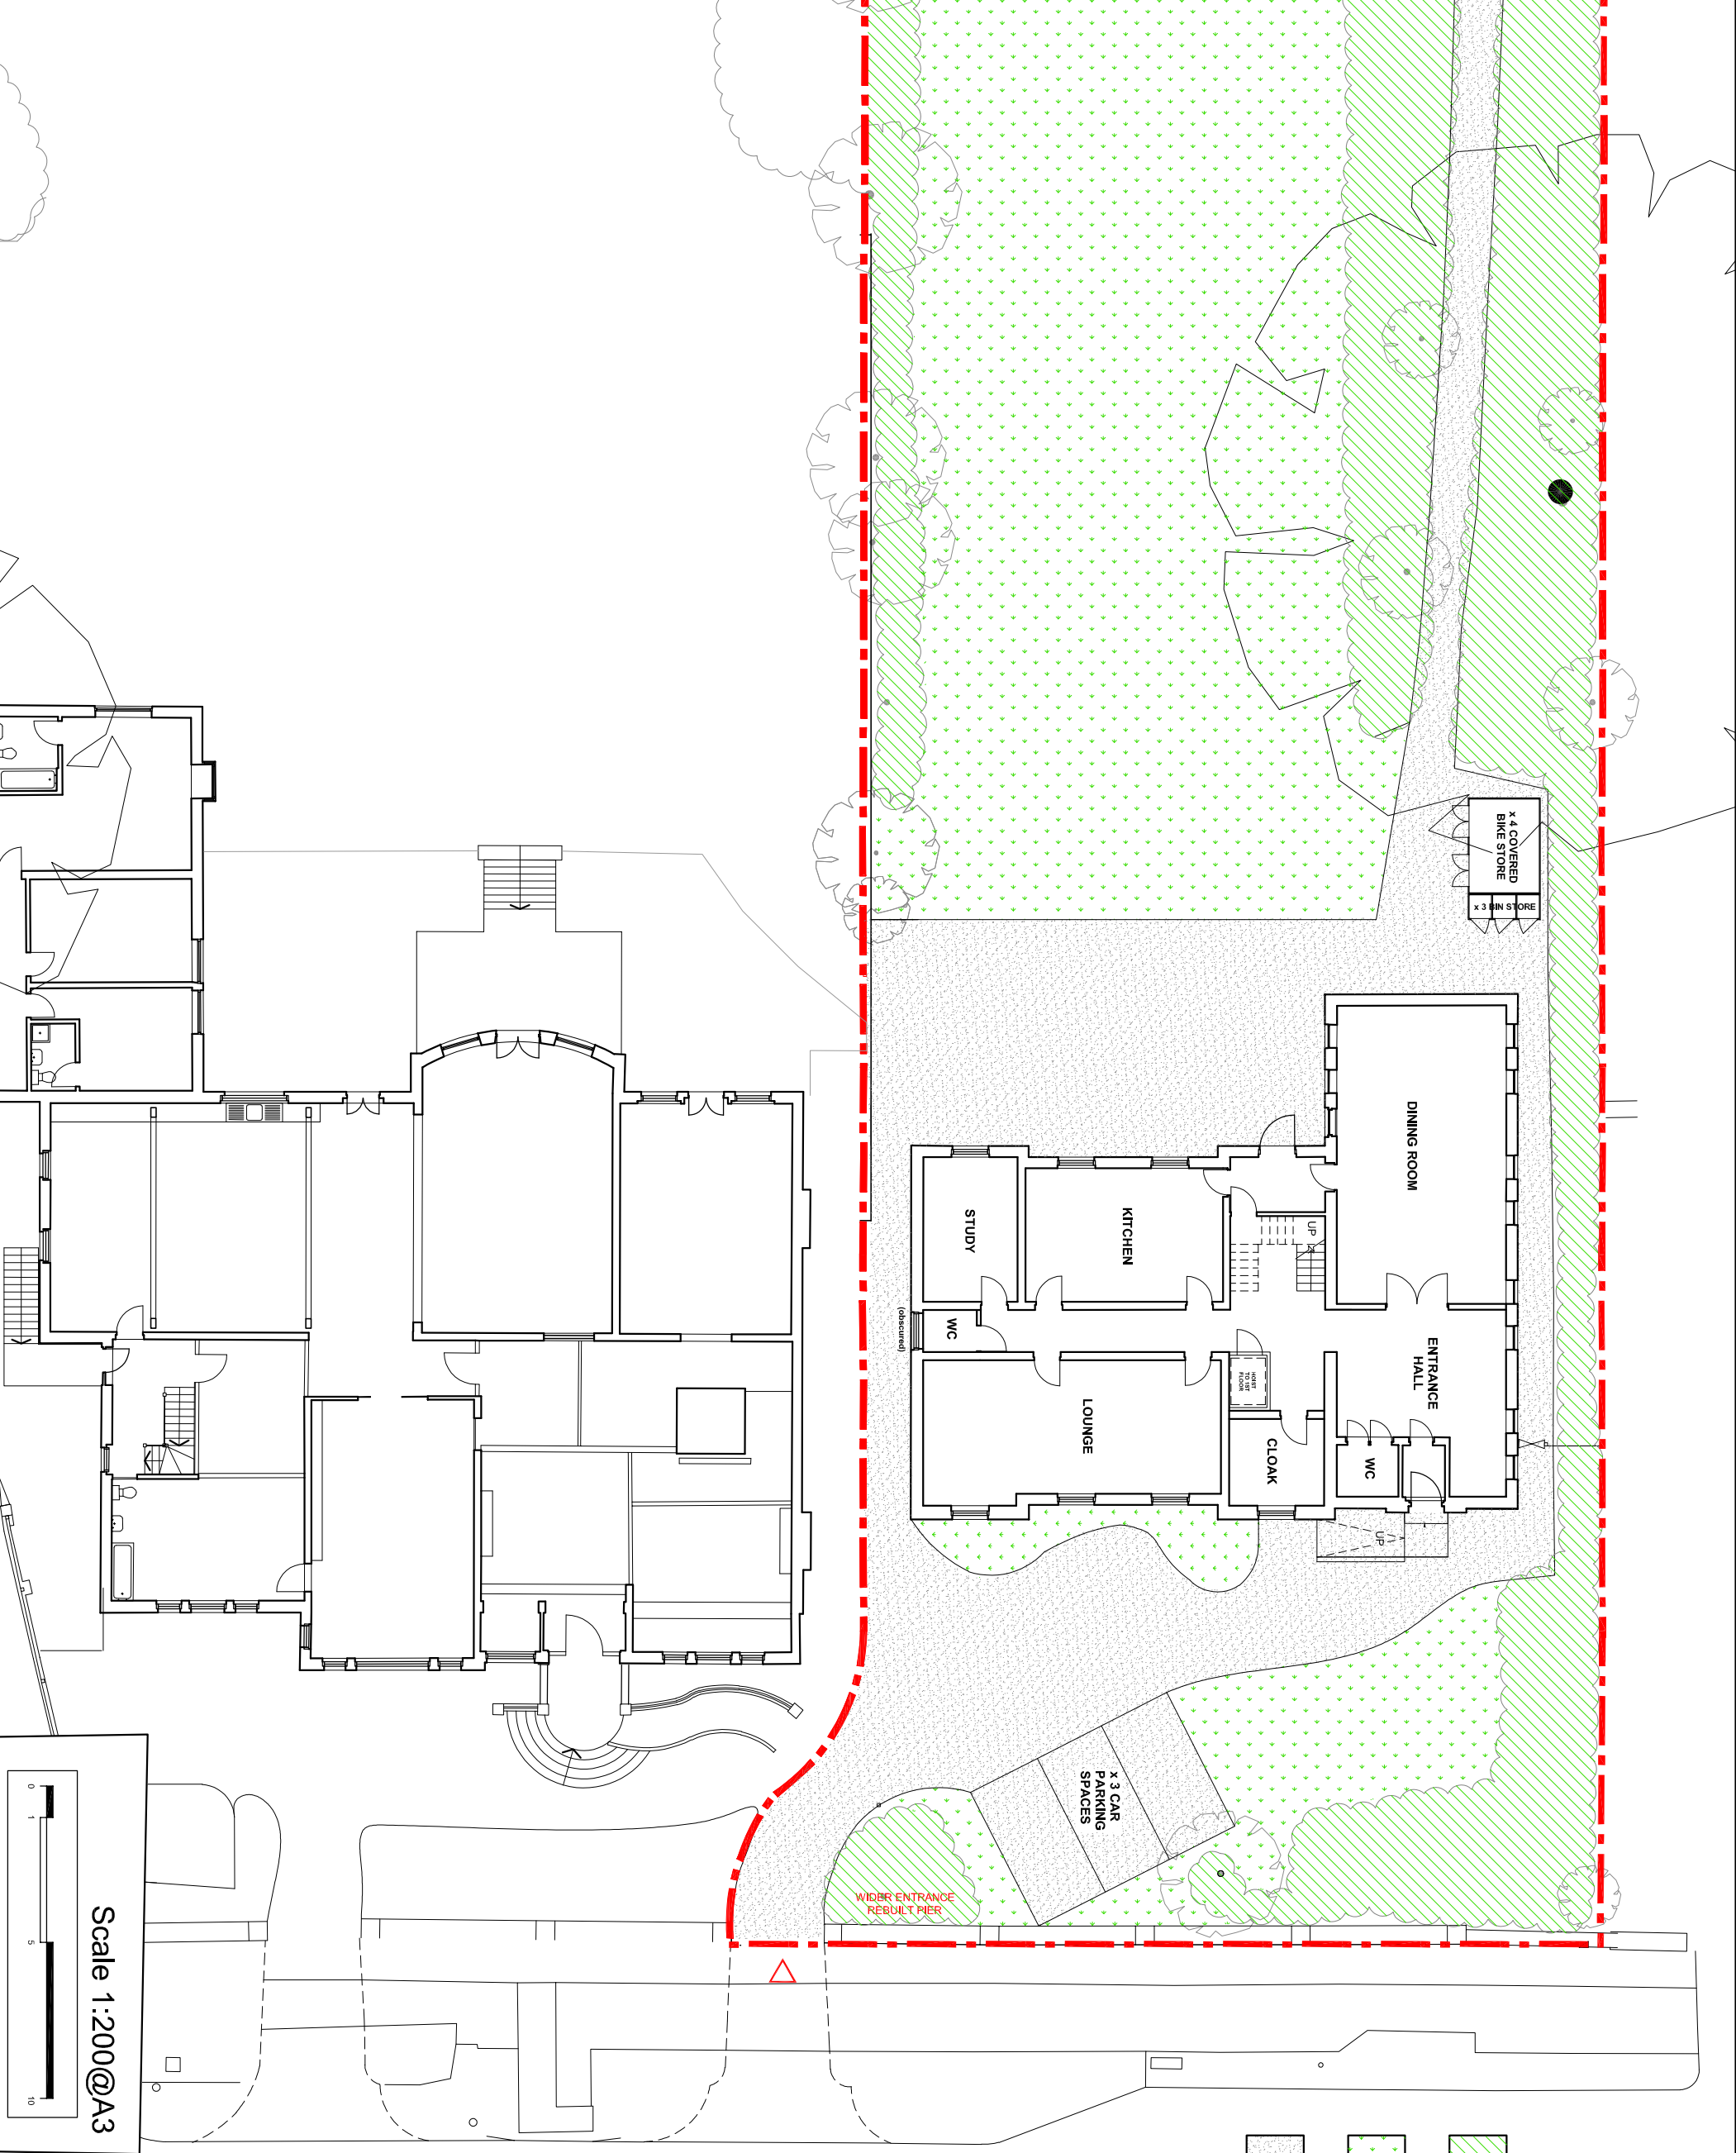
PERMEABLE PAVING



30/09/20	BIKE & BIN STORE REVISED	A
THIS DRAWING IS NOT TO BE SCALED. ONLY FIGURED DIMENSIONS ARE TO BE FOLLOWED (UNLESS THE DRAWING IS PART OF A PLANNING APPLICATION). CONTRACTORS ARE TO CHECK ALL DIMENSIONS BEFORE WORK COMMENCES, AND REFER ANY APPARENT DISCREPANCY TO THE ARCHITECT.		
THIS DRAWING IS THE SOLE PROPERTY OF MR PARTNERSHIP LIMITED, AND MAY NOT BE COPIED OR REPRODUCED IN ANY MANNER WHATSOEVER WITHOUT THE OWNERS WRITTEN CONSENT.		
(c) COPYRIGHT.		
PROJECT 39 Fitzjohns Avenue NW3		
DRAWING Proposed Raised Ground Floor Plan		
		
41-42 FOLEY STREET, LONDON W1W 7TS T: +40 207 253 2526 / +40207 631 5405 E: mail@ch+mrp.co.uk / info@mrpartnership.co.uk www.ch+mrp.co.uk / www.mrpartnership.co.uk		
DATE: 28/04/2020	SCALE: 1:100@A1	DRAWN: CAD
DWG No: 3169A_53	1:200@A3	REV. No: A

FILE: 39a Floor Plans (existing).dwg