


PROPOSED CROSS SECTION A-A
SCALE 1:100

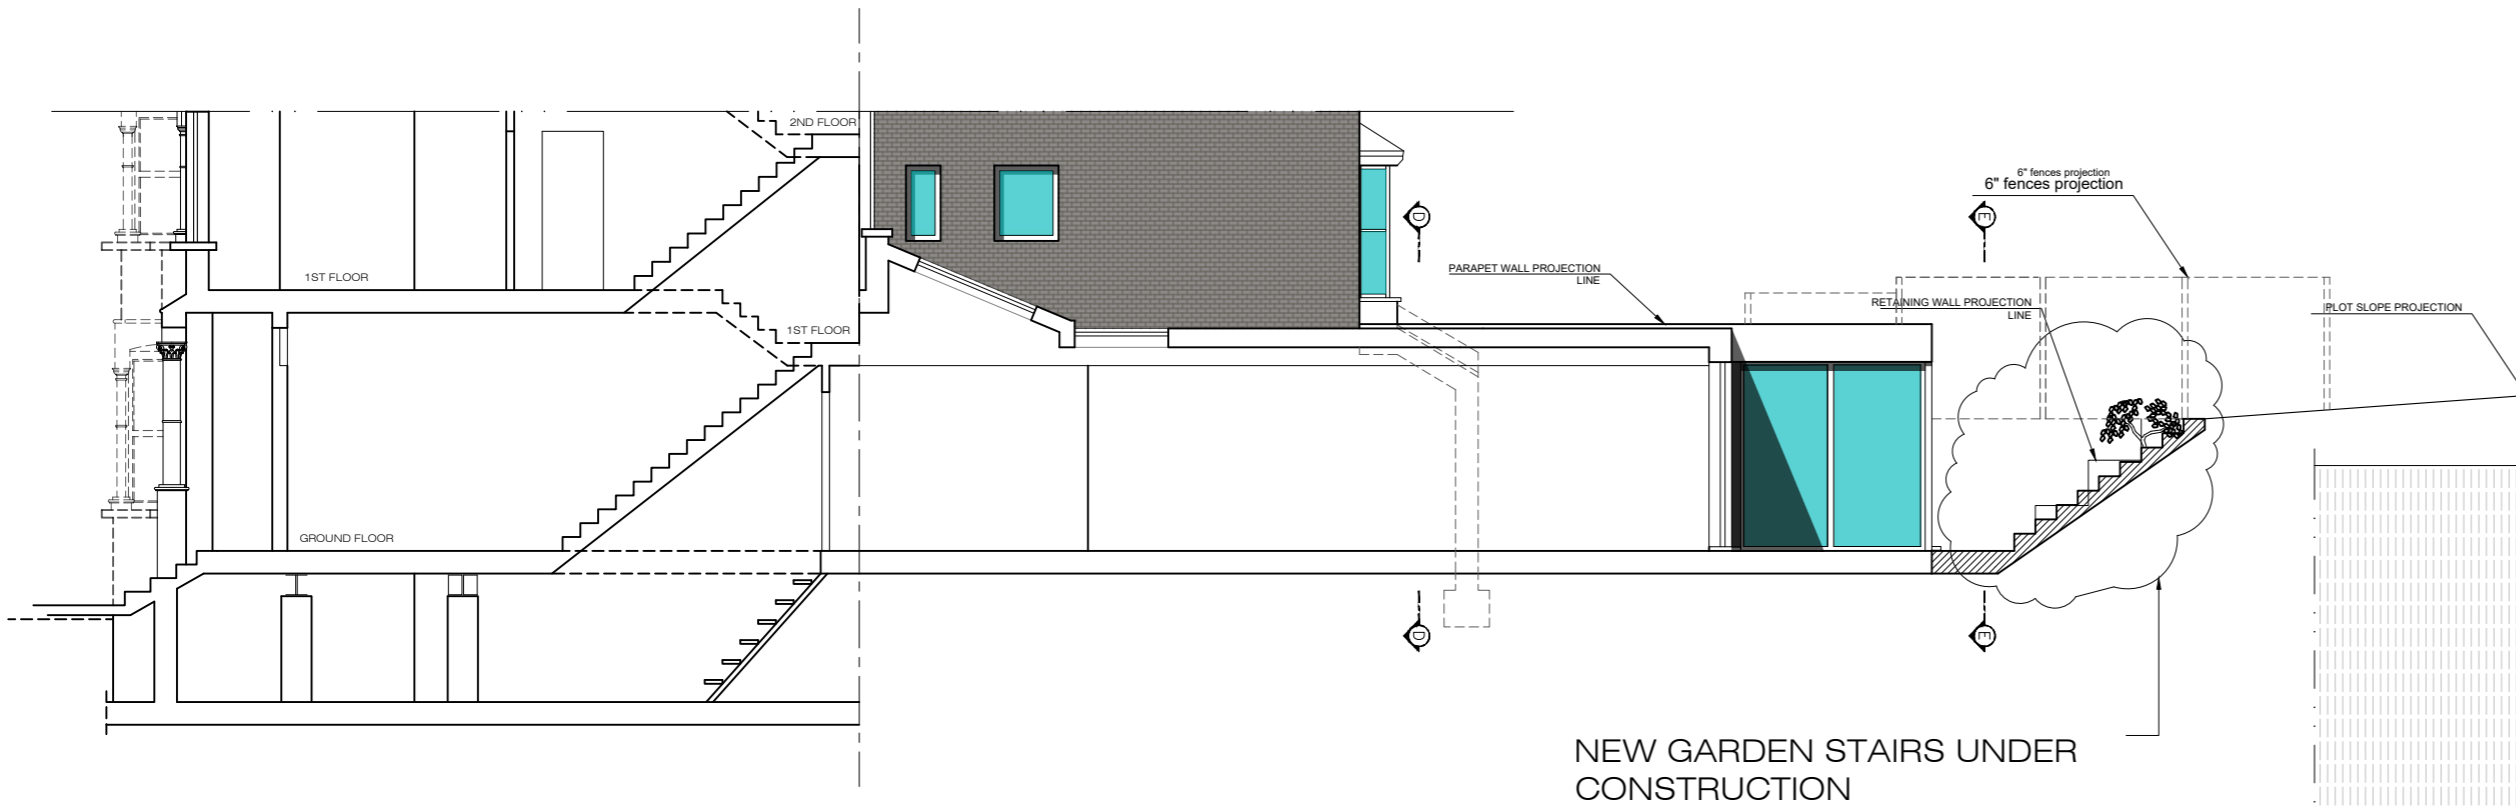


NEW GARDEN STAIRS UNDER CONSTRUCTION


REAR ELEVATION PROPOSED
SCALE 1:100



REAR ELEVATION ALTERED
SCALE 1:100

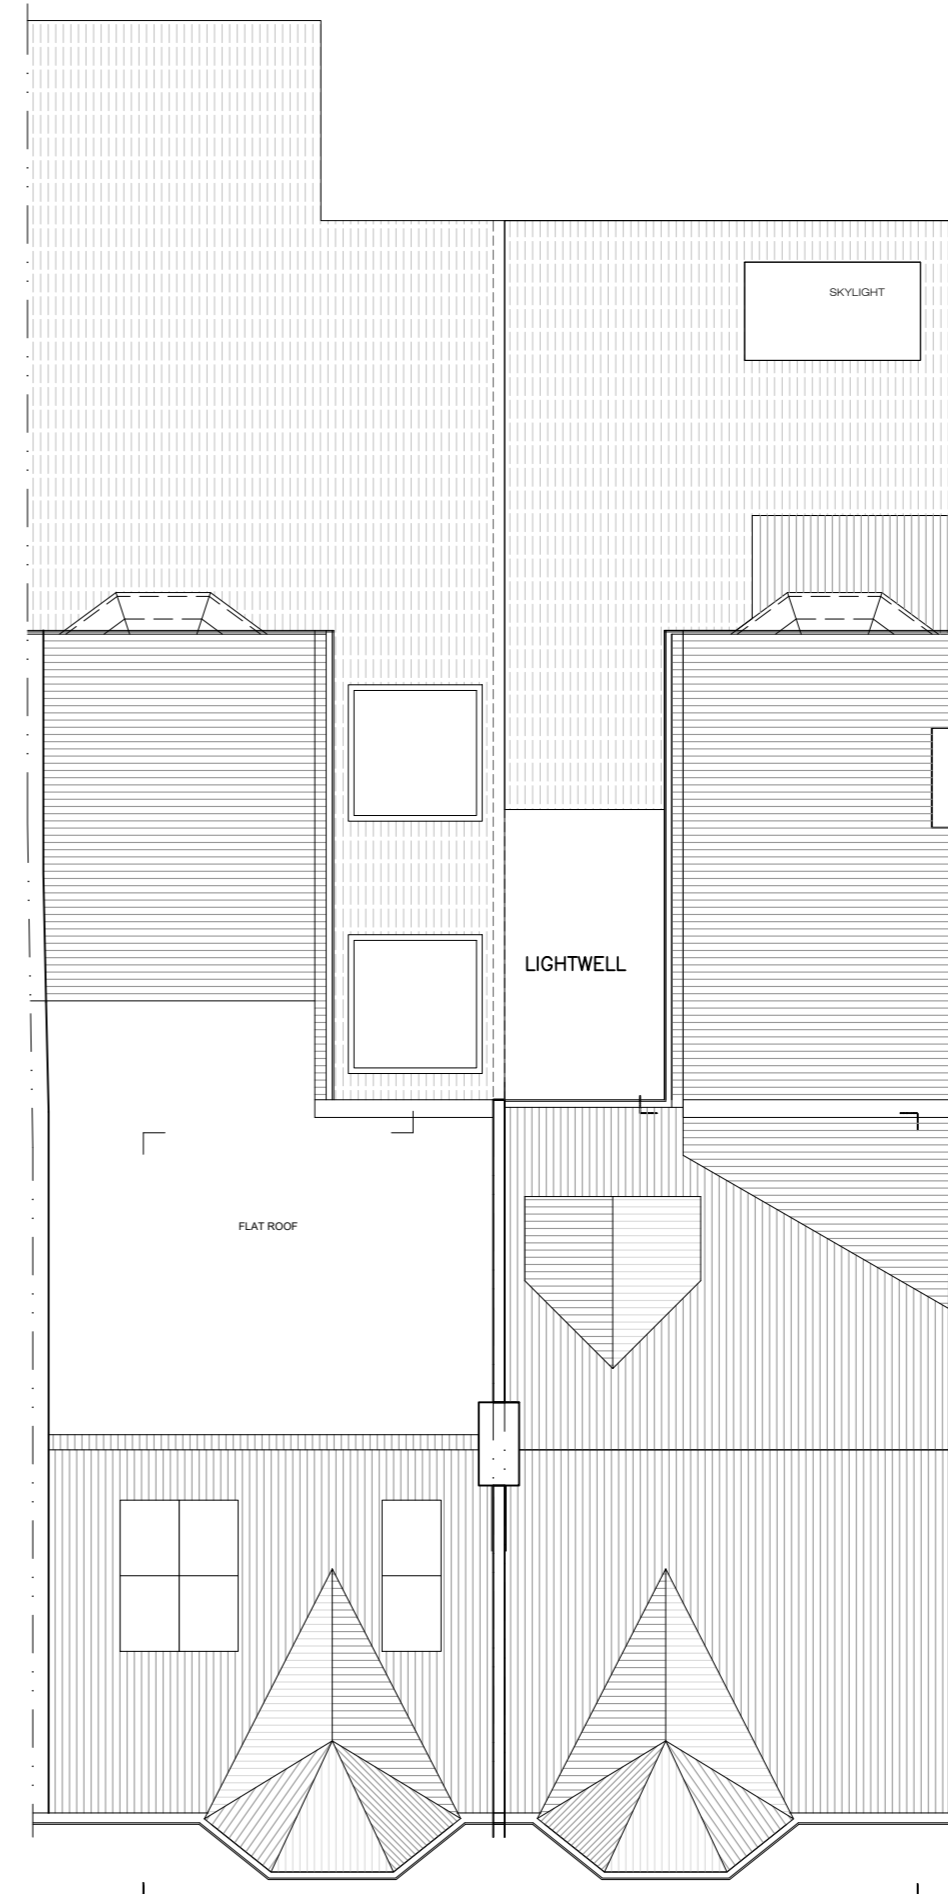


ROOF LAYOUT NOT ALTERED
SCALE 1:100

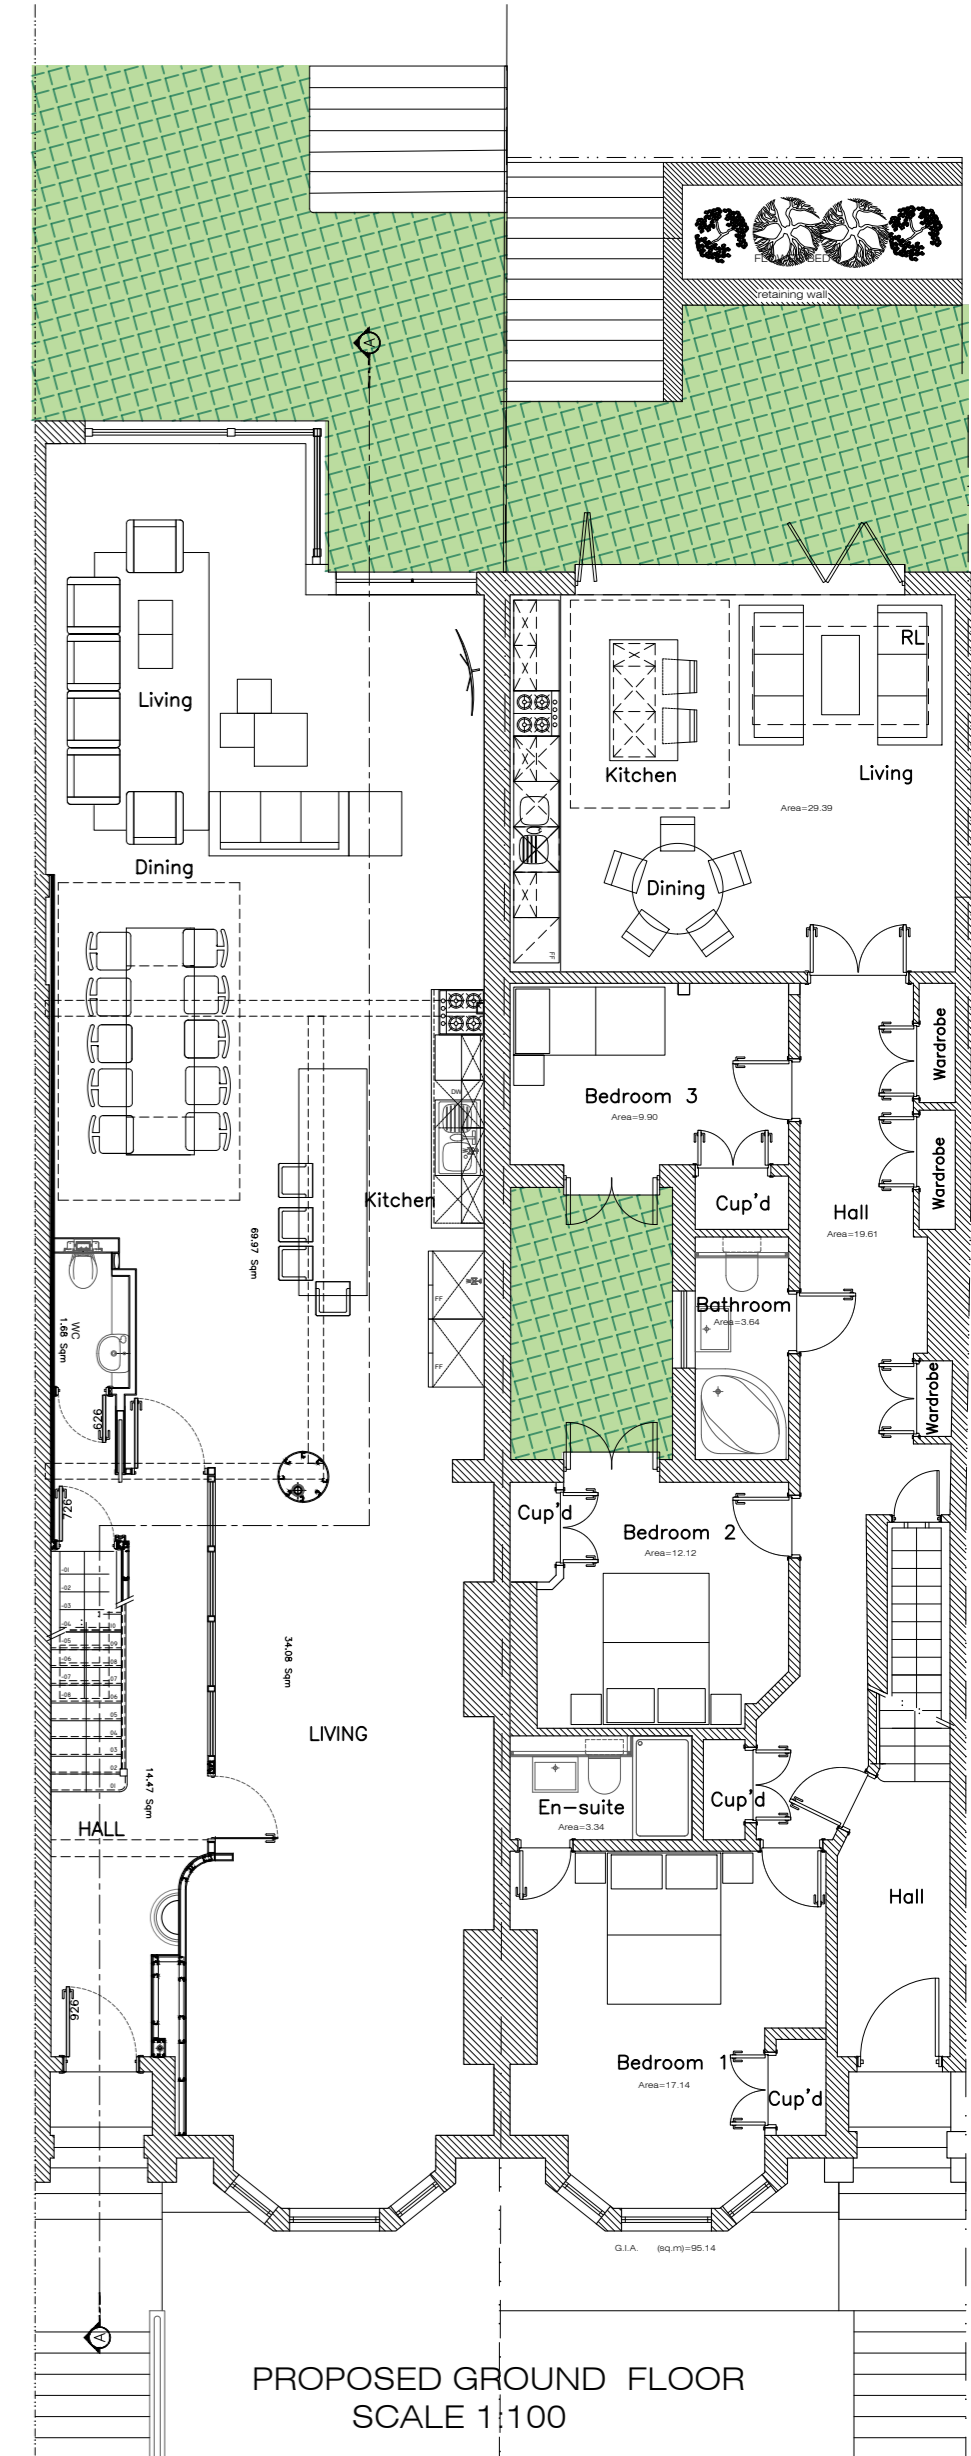

PROPOSED GROUND FLOOR
SCALE 1:100

B 20 10 20 BEDROOM 2 AMENDED
A 01 07 20 PLANNING ISSUE / ISSUED DRAWING NUMBER CHANGED
Rev. Date: Note:

Ground Floor Plan
Title: Proposed (4 m ext. - OPT 2)
Number: PD-004

 

All dimensions are to be checked on site. Any discrepancy is to be reported to the Architect.
This drawing is subject to copyright and cannot be used without the written permission by the Architect.