



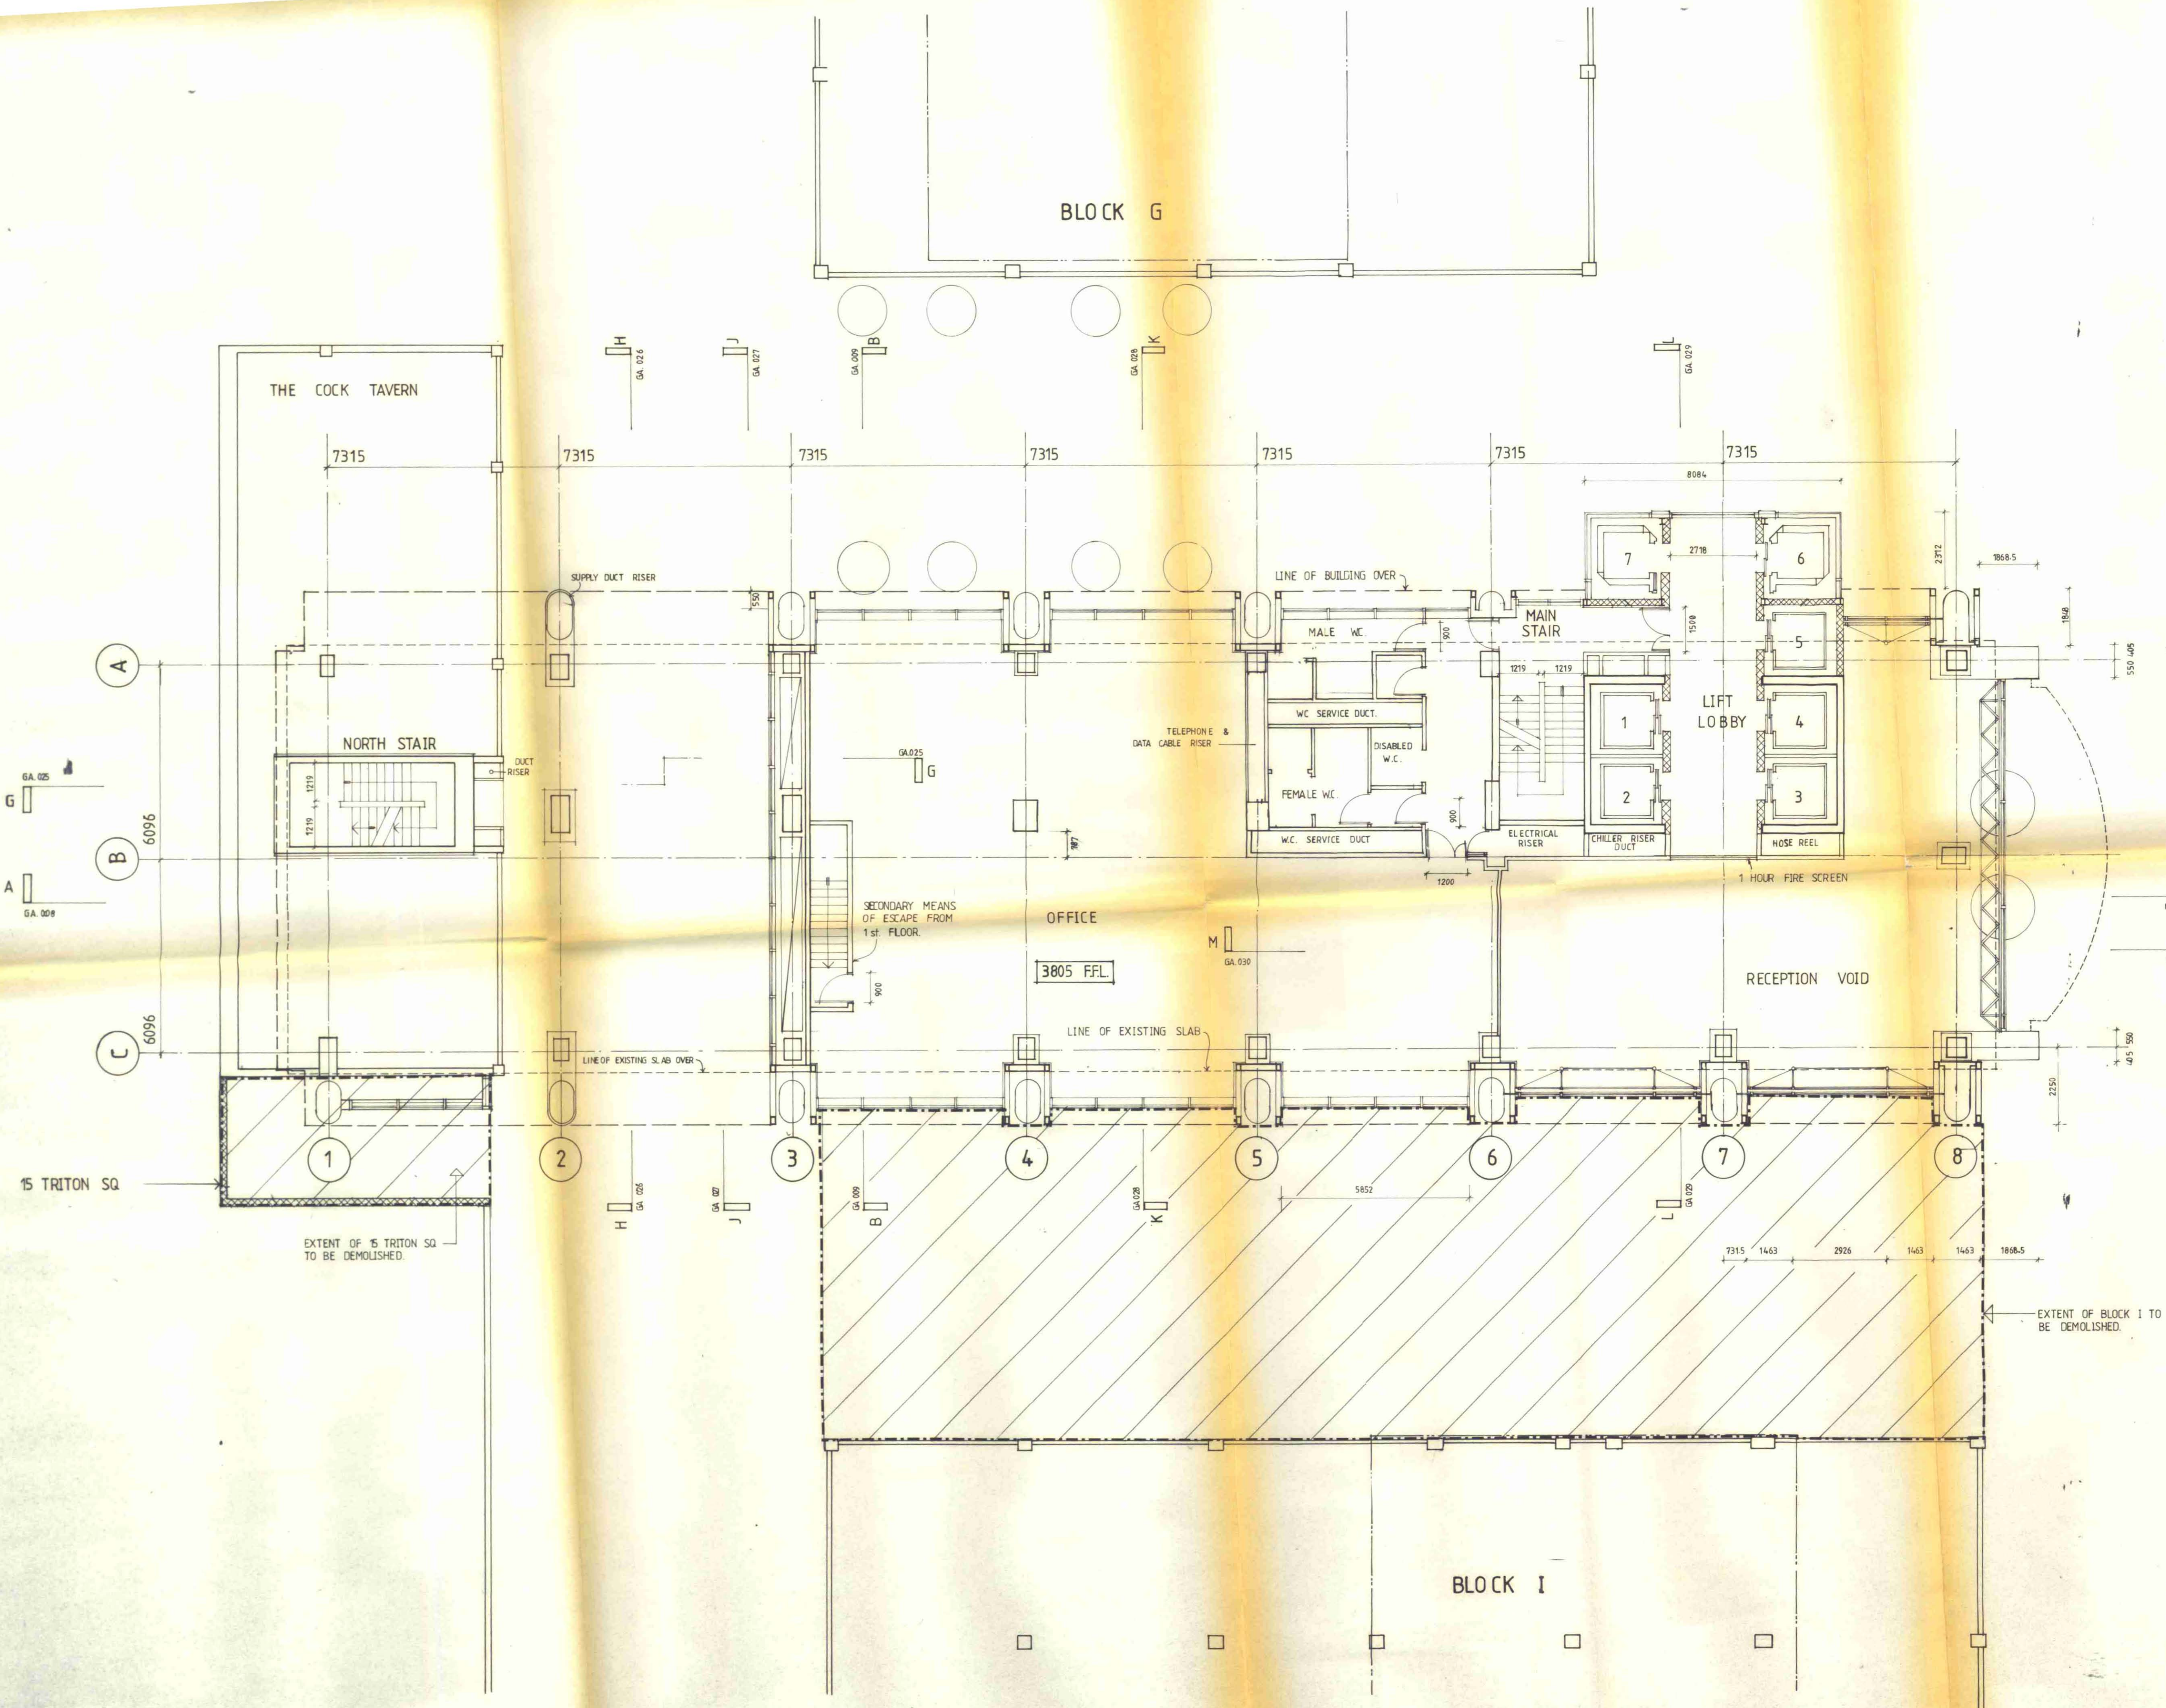

LONDON BOROUGH OF CAMDEN
 PLANNING AND TRANSPORT
 DEPARTMENT
 5 DEC 1988
 RECEIVED

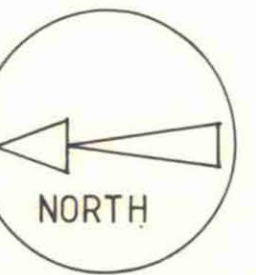

TP 8802701

EUSTON CENTRE
 BLOCK H REFURBISHMENT

Drawing
 FIRST FLOOR PLAN

Scale 1:100 Date NOV. 1988 Drawn by Checked by

1123 / P / 11

Sheppard Robson Architects
 77 Parkway, Camden Town, London NW1 7PU
 Telephone 01-485 4161