

PLANNING

The contractor must check dimensions on site. Only figured dimensions to be worked from.


Any discrepancies must be reported to the architect before proceeding.

NOTES:

This drawing is © copyright Platform 5 Architects LLP

NOTE:

- 1 Common Lime
- 2 Common Lime
- 3 Common Lime
- 4 Sycamore (dead)
- 5 Chinese Privet (removed)
- 6 Bay (removed)
- 7 Sycamore
- 8 Elder
- 9 Fire Thorn (removed)
- 10 Shrubby Veronica (removed)

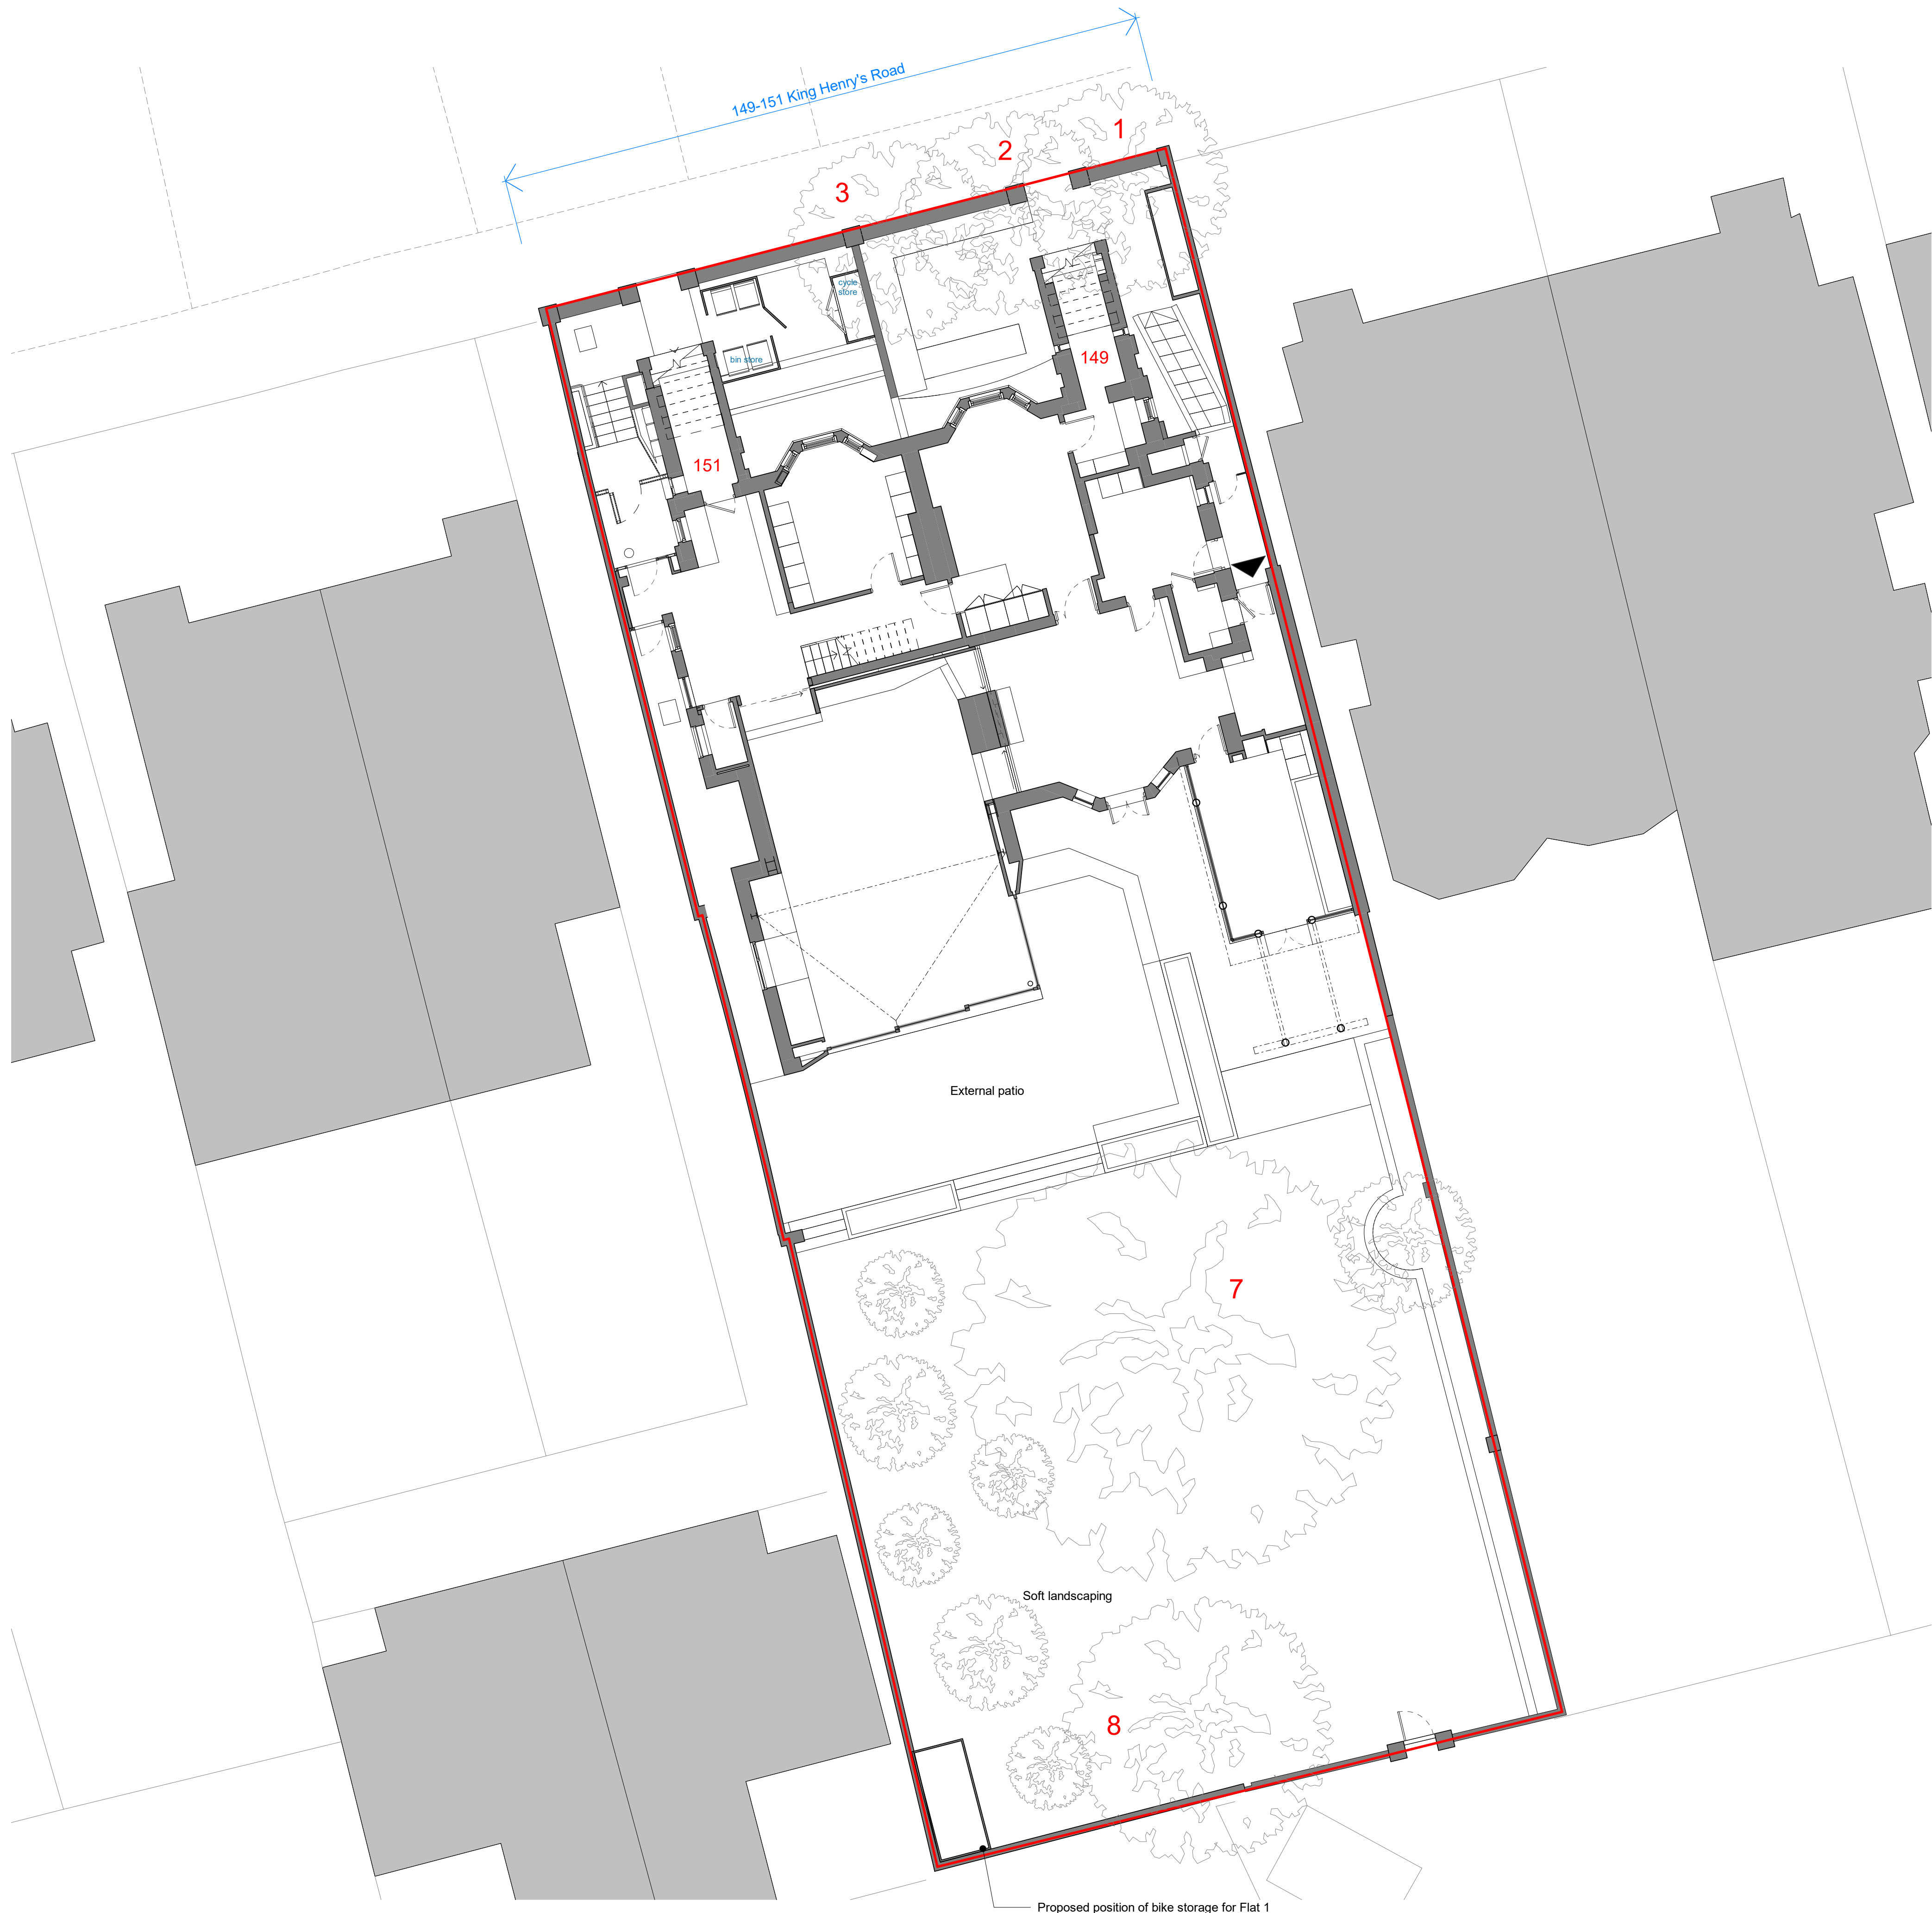

P5	26.10.20	Issued for Planning	MF
P4	28.08.20	Issued for Planning	MT
P3	14.08.20	Issued for Planning	MT
P2	07.08.20	Issued for draft planning	MT
P1	29.07.20	Issued for information	MT

Rev.	Date	Description	Checked
------	------	-------------	---------



Platform 5
architects

Unit 102
04 Hanbury Street
London
E1 5JL

t 020 7377 8885
e info@platform5architects.com
w www.platform5architects.com

PROJECT TITLE
King Henry's Road

DRAWING TITLE
Proposed Site Plan

PREPARED DATE: July 2020
SCALE @ A1: 1:100
SCALE @ A0: 1:200

PROJECT NO.: 20-104
DRAWING NO.: 050
REVISION: P5